




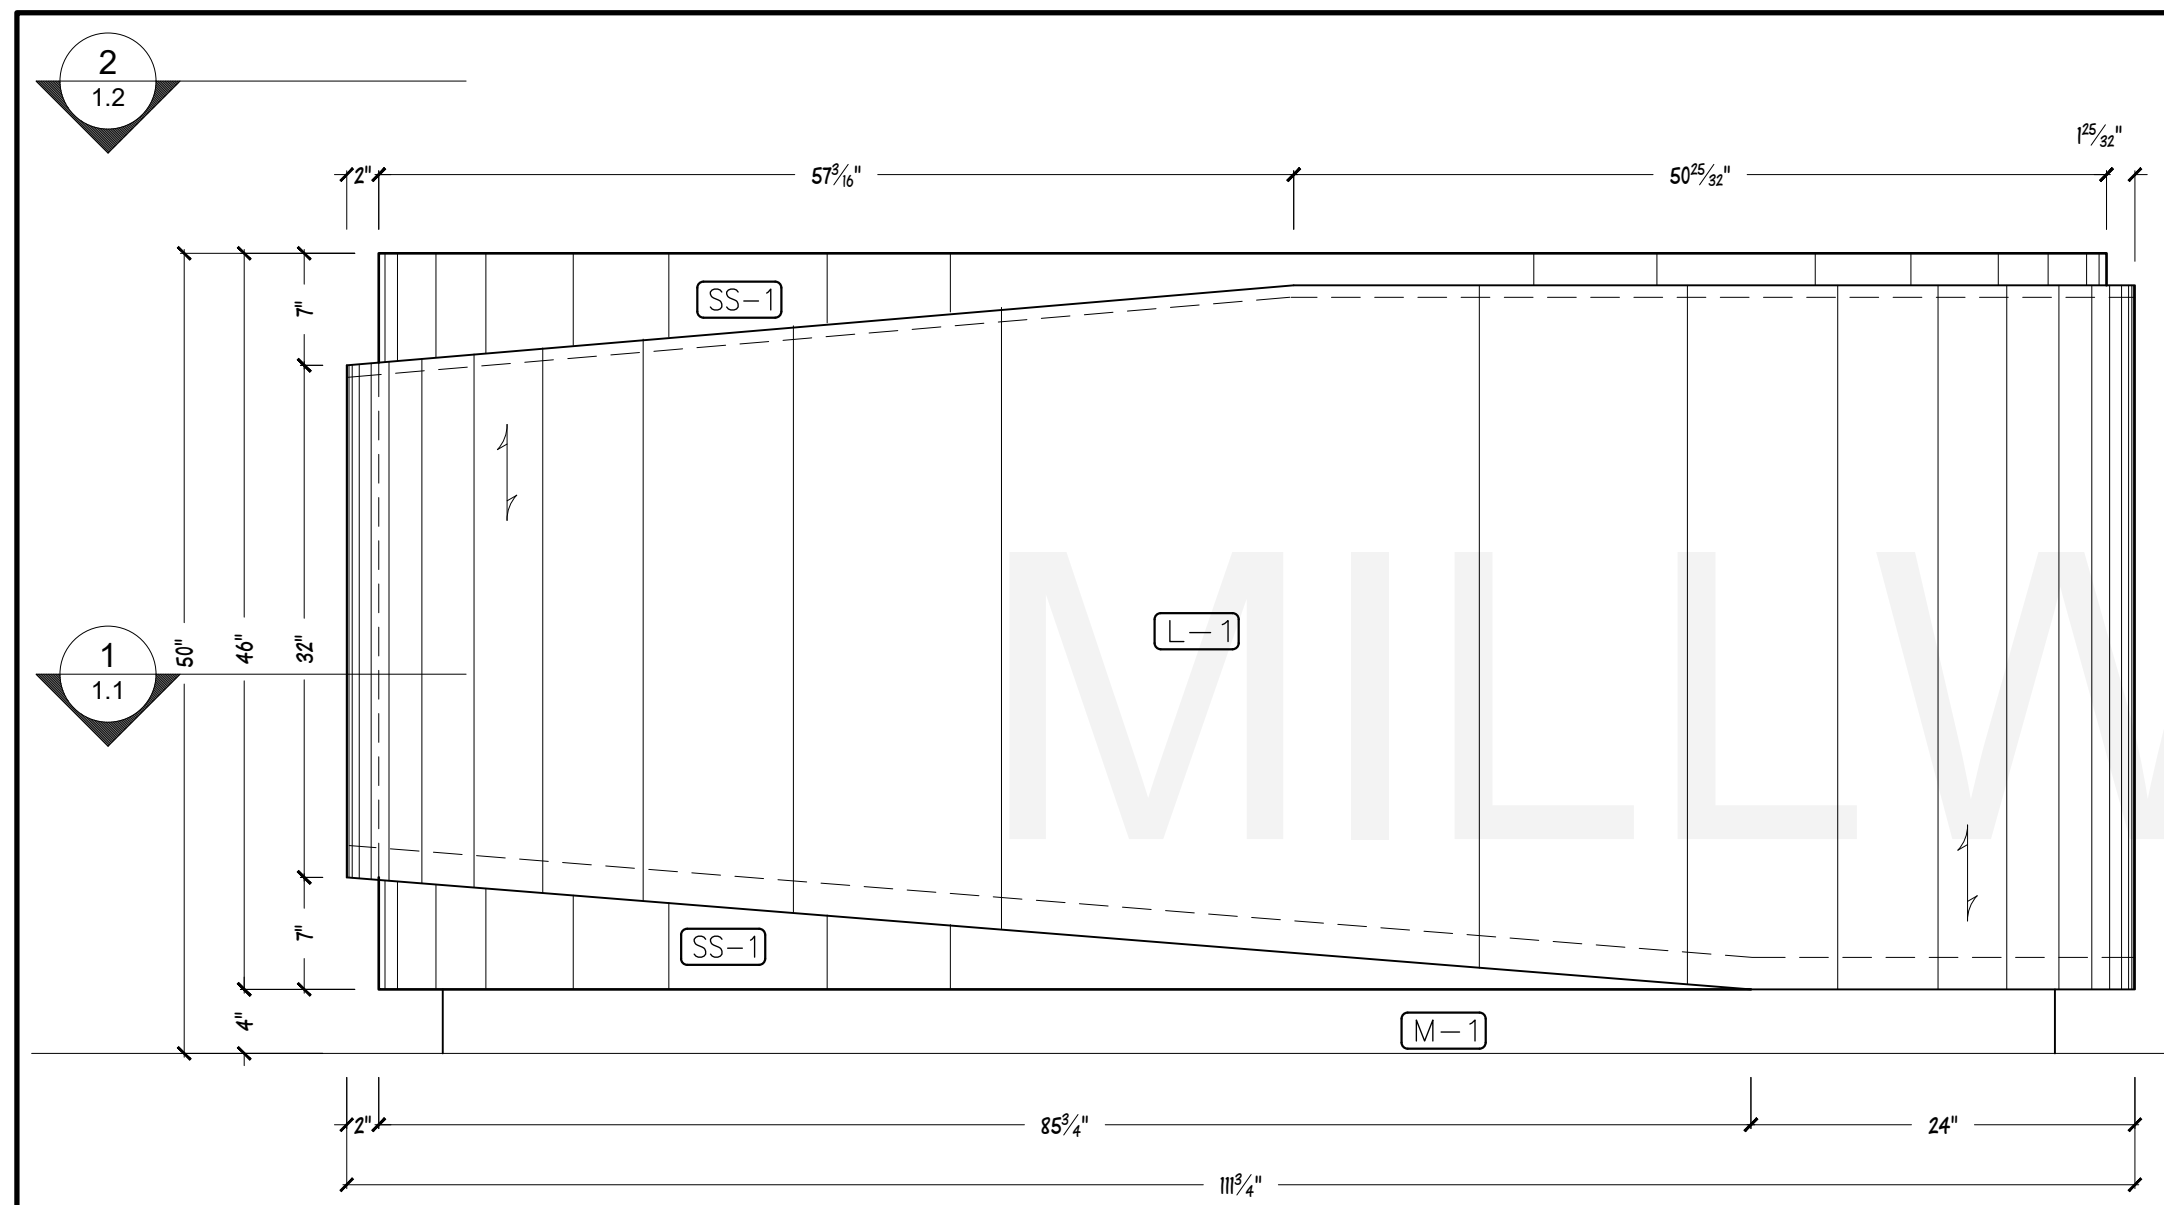


F ELEVATION RECEPTION DESK
SCALE: 1"=1'-0" MAIN LOBBY 101 RECEPTION DESK
ARCH:1B/A-800

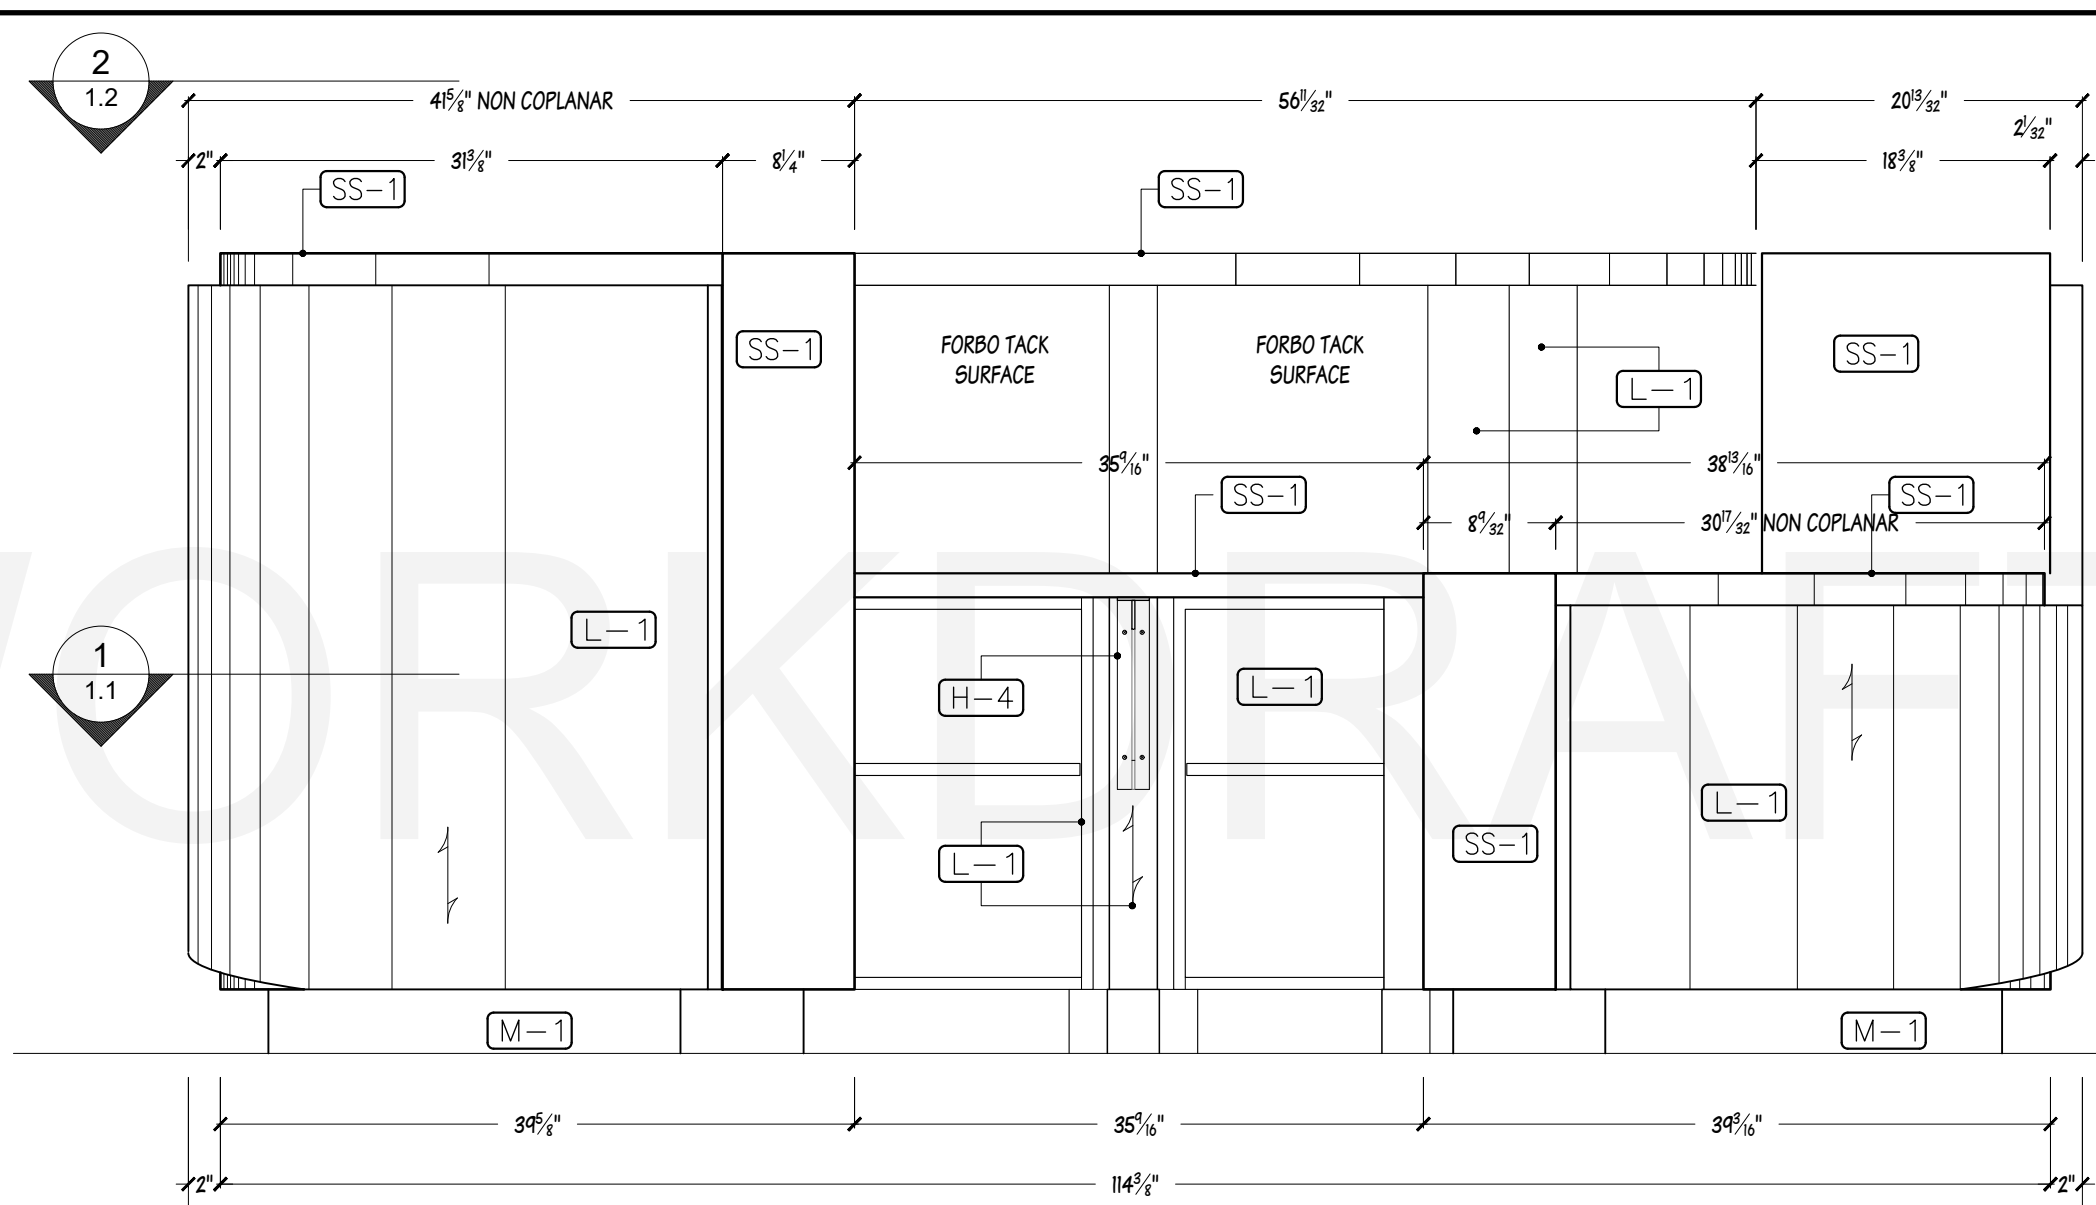


G ELEVATION RECEPTION DESK
SCALE: 1"=1'-0" MAIN LOBBY 101 RECEPTION DESK
ARCH:1C/A-800

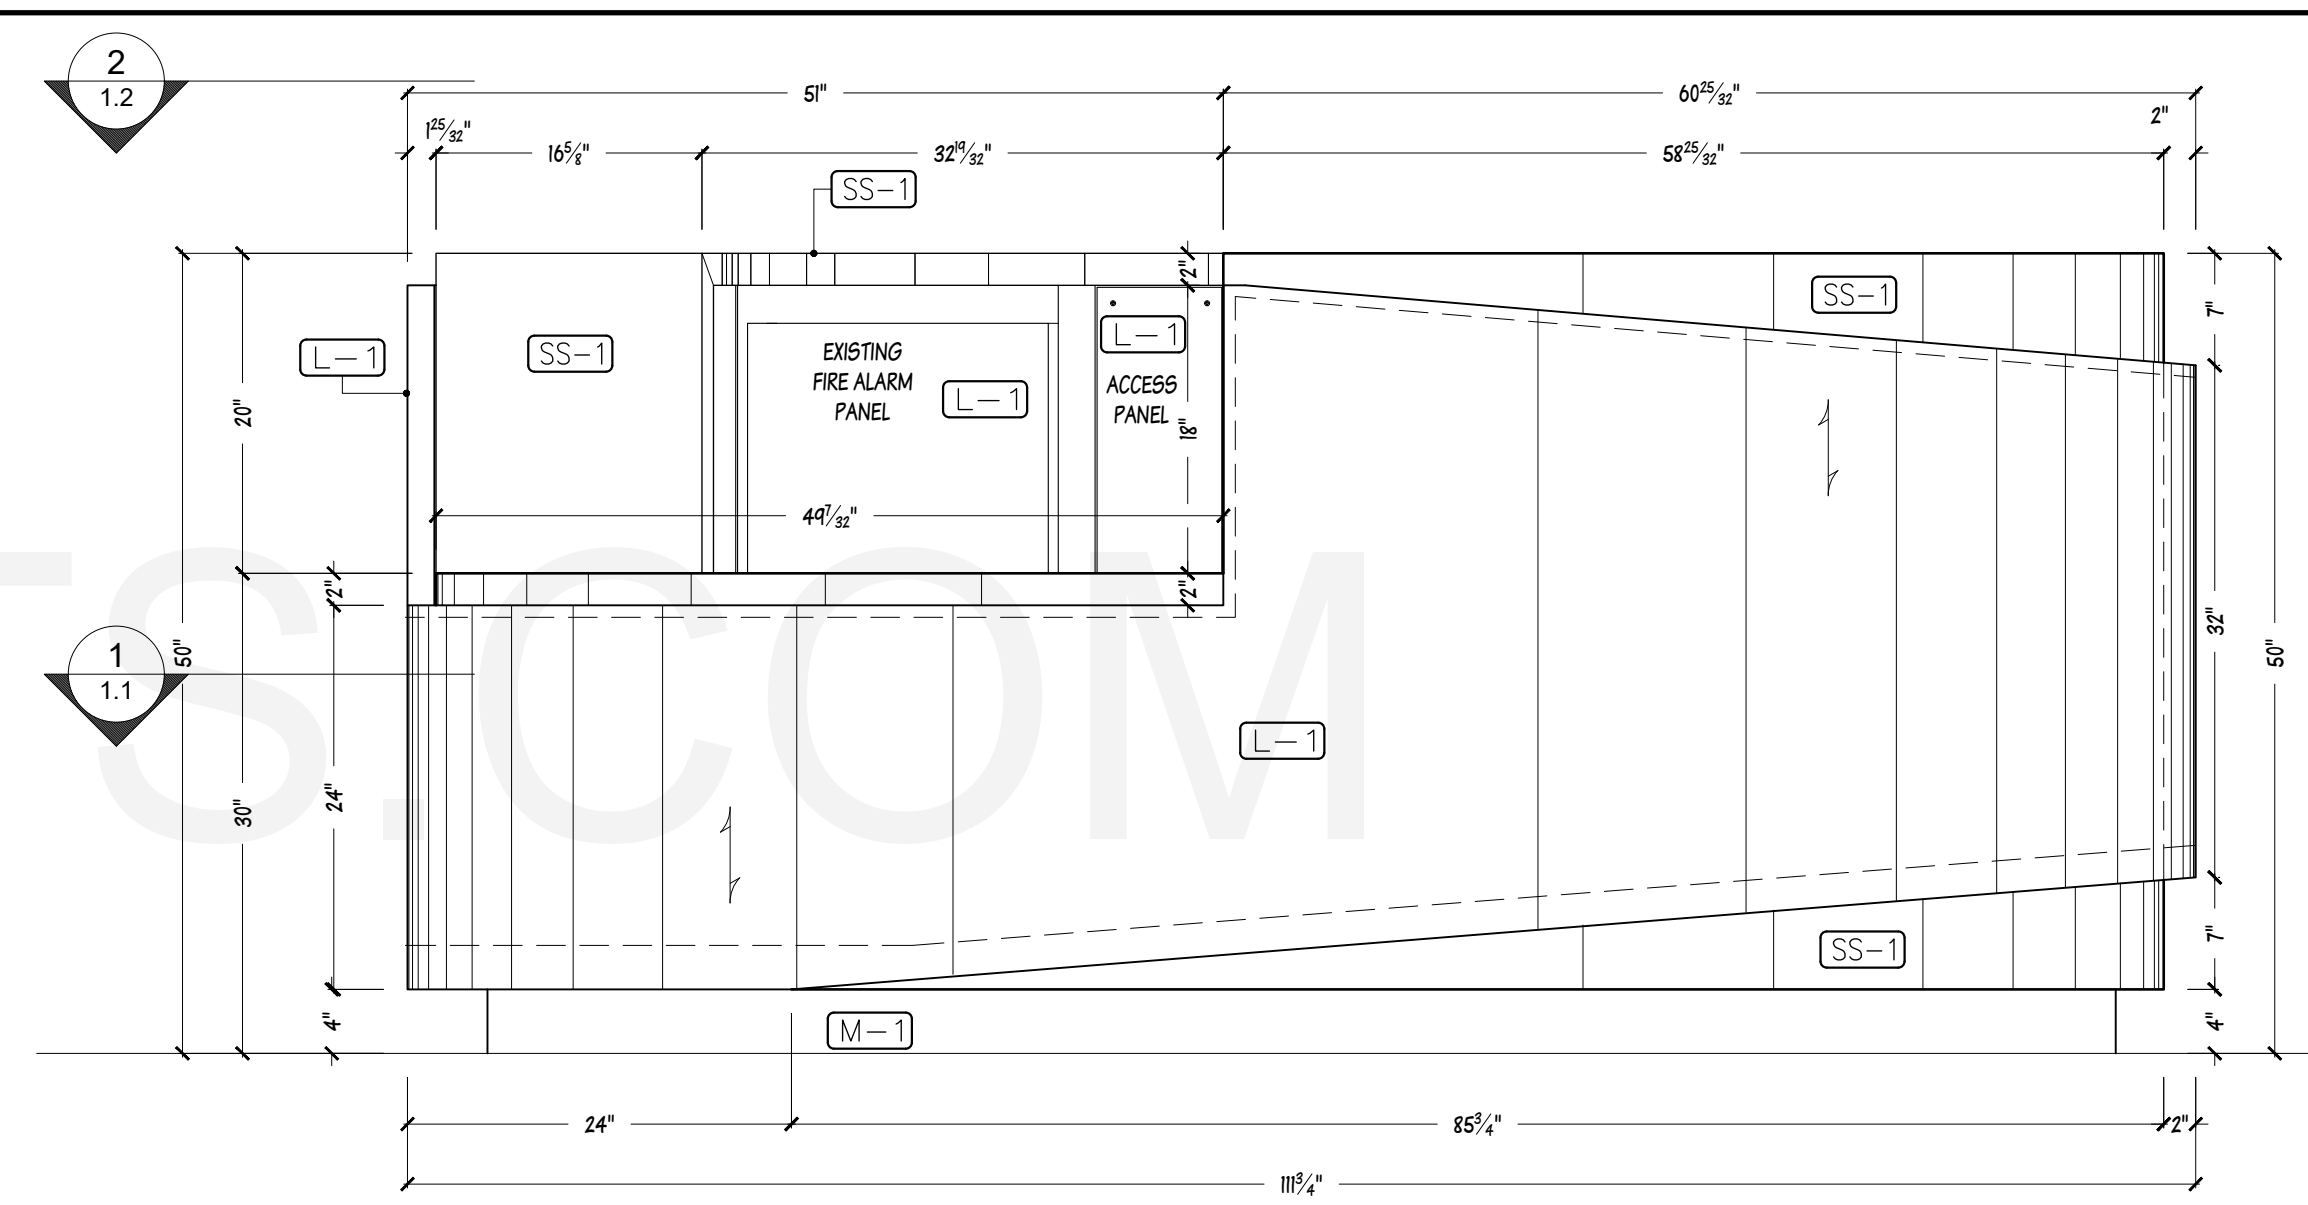


H ELEVATION RECEPTION DESK
SCALE: 1"=1'-0" MAIN LOBBY 101 RECEPTION DESK
ARCH:1C/A-800

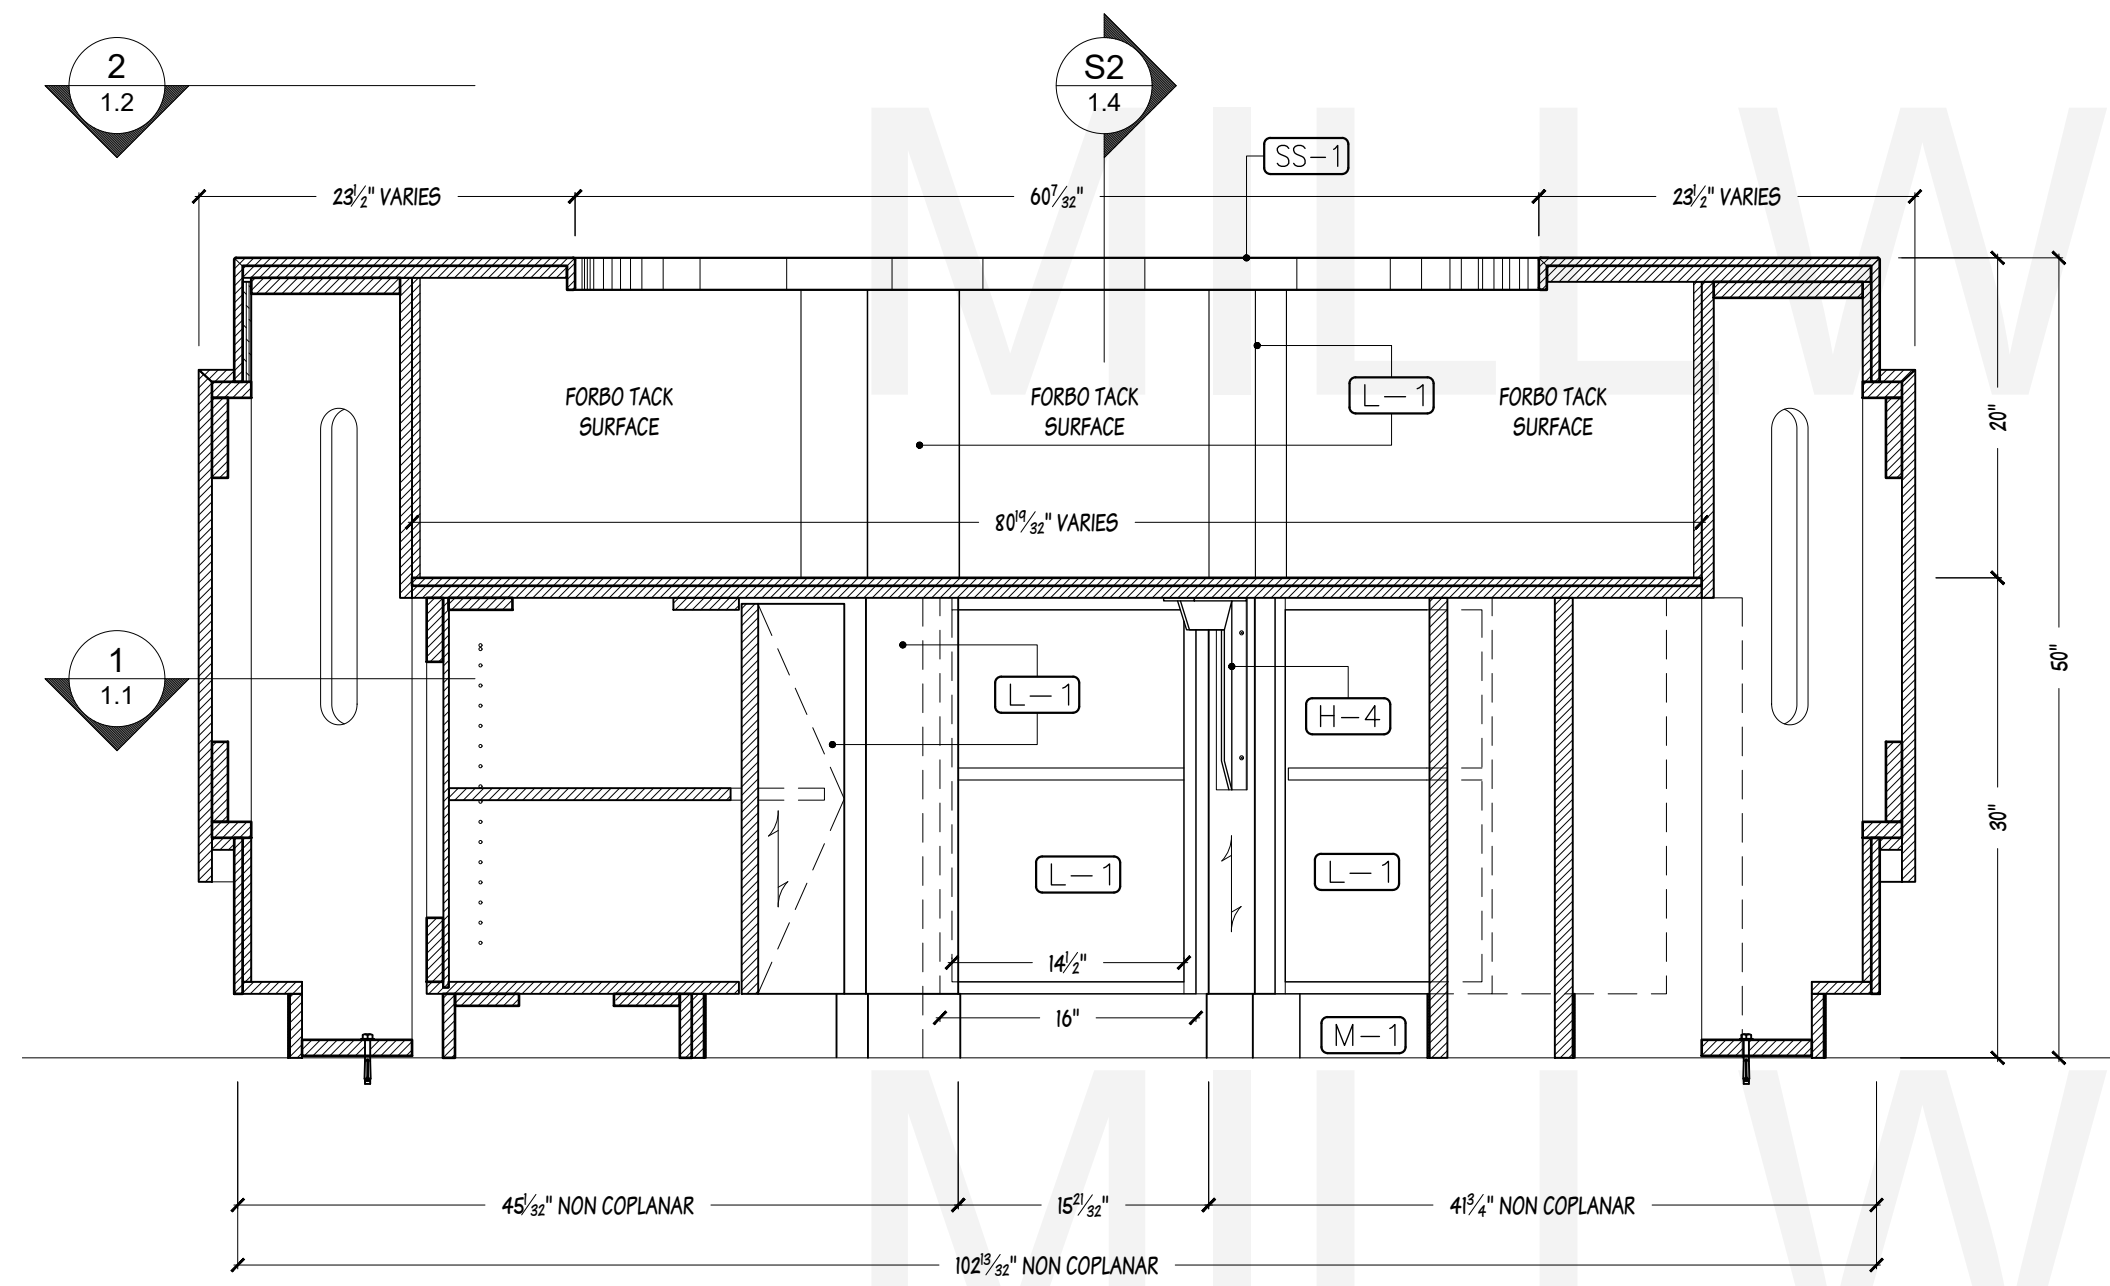


C ELEVATION RECEPTION DESK
SCALE: 1"=1'-0" MAIN LOBBY 101 RECEPTION DESK

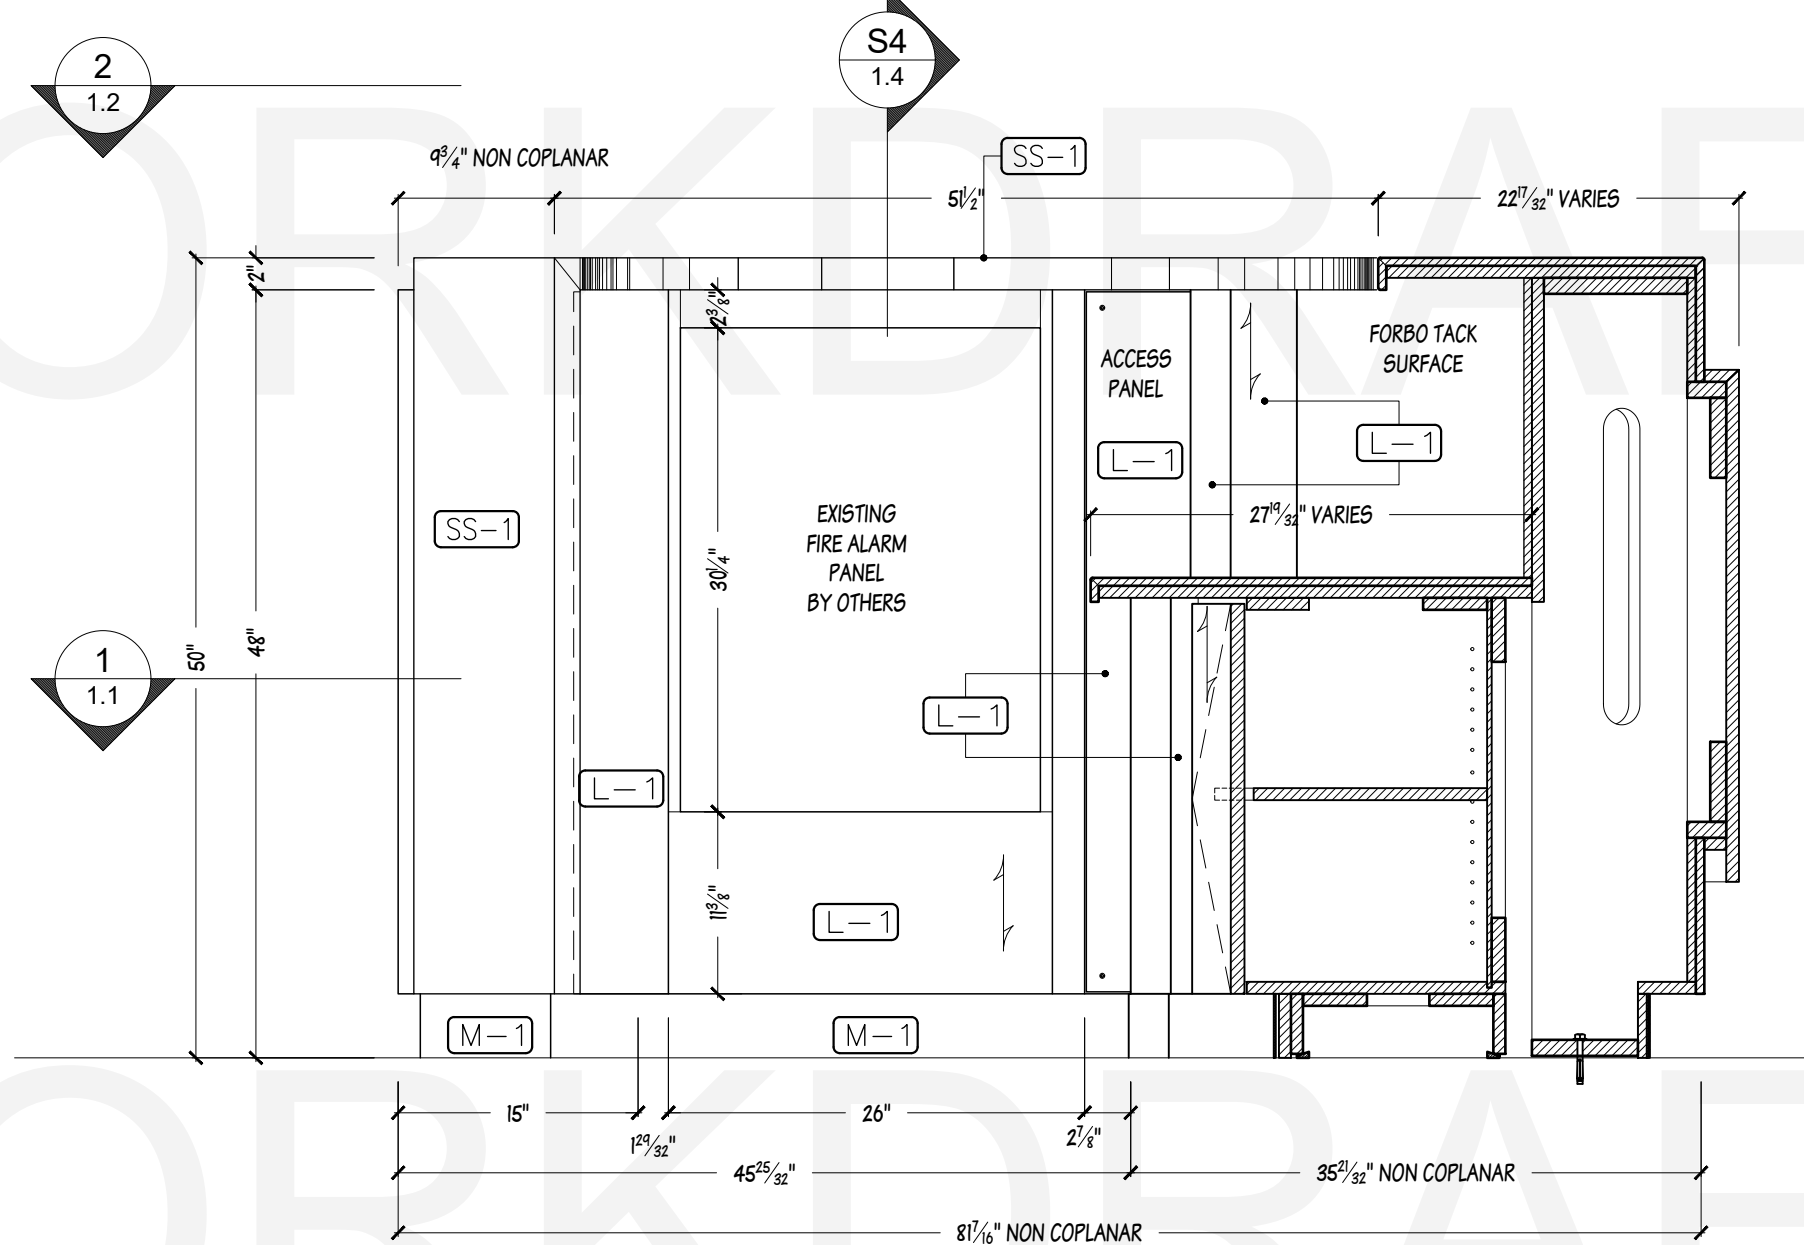


D ELEVATION RECEPTION DESK
SCALE: 1"=1'-0" MAIN LOBBY 101 RECEPTION DESK

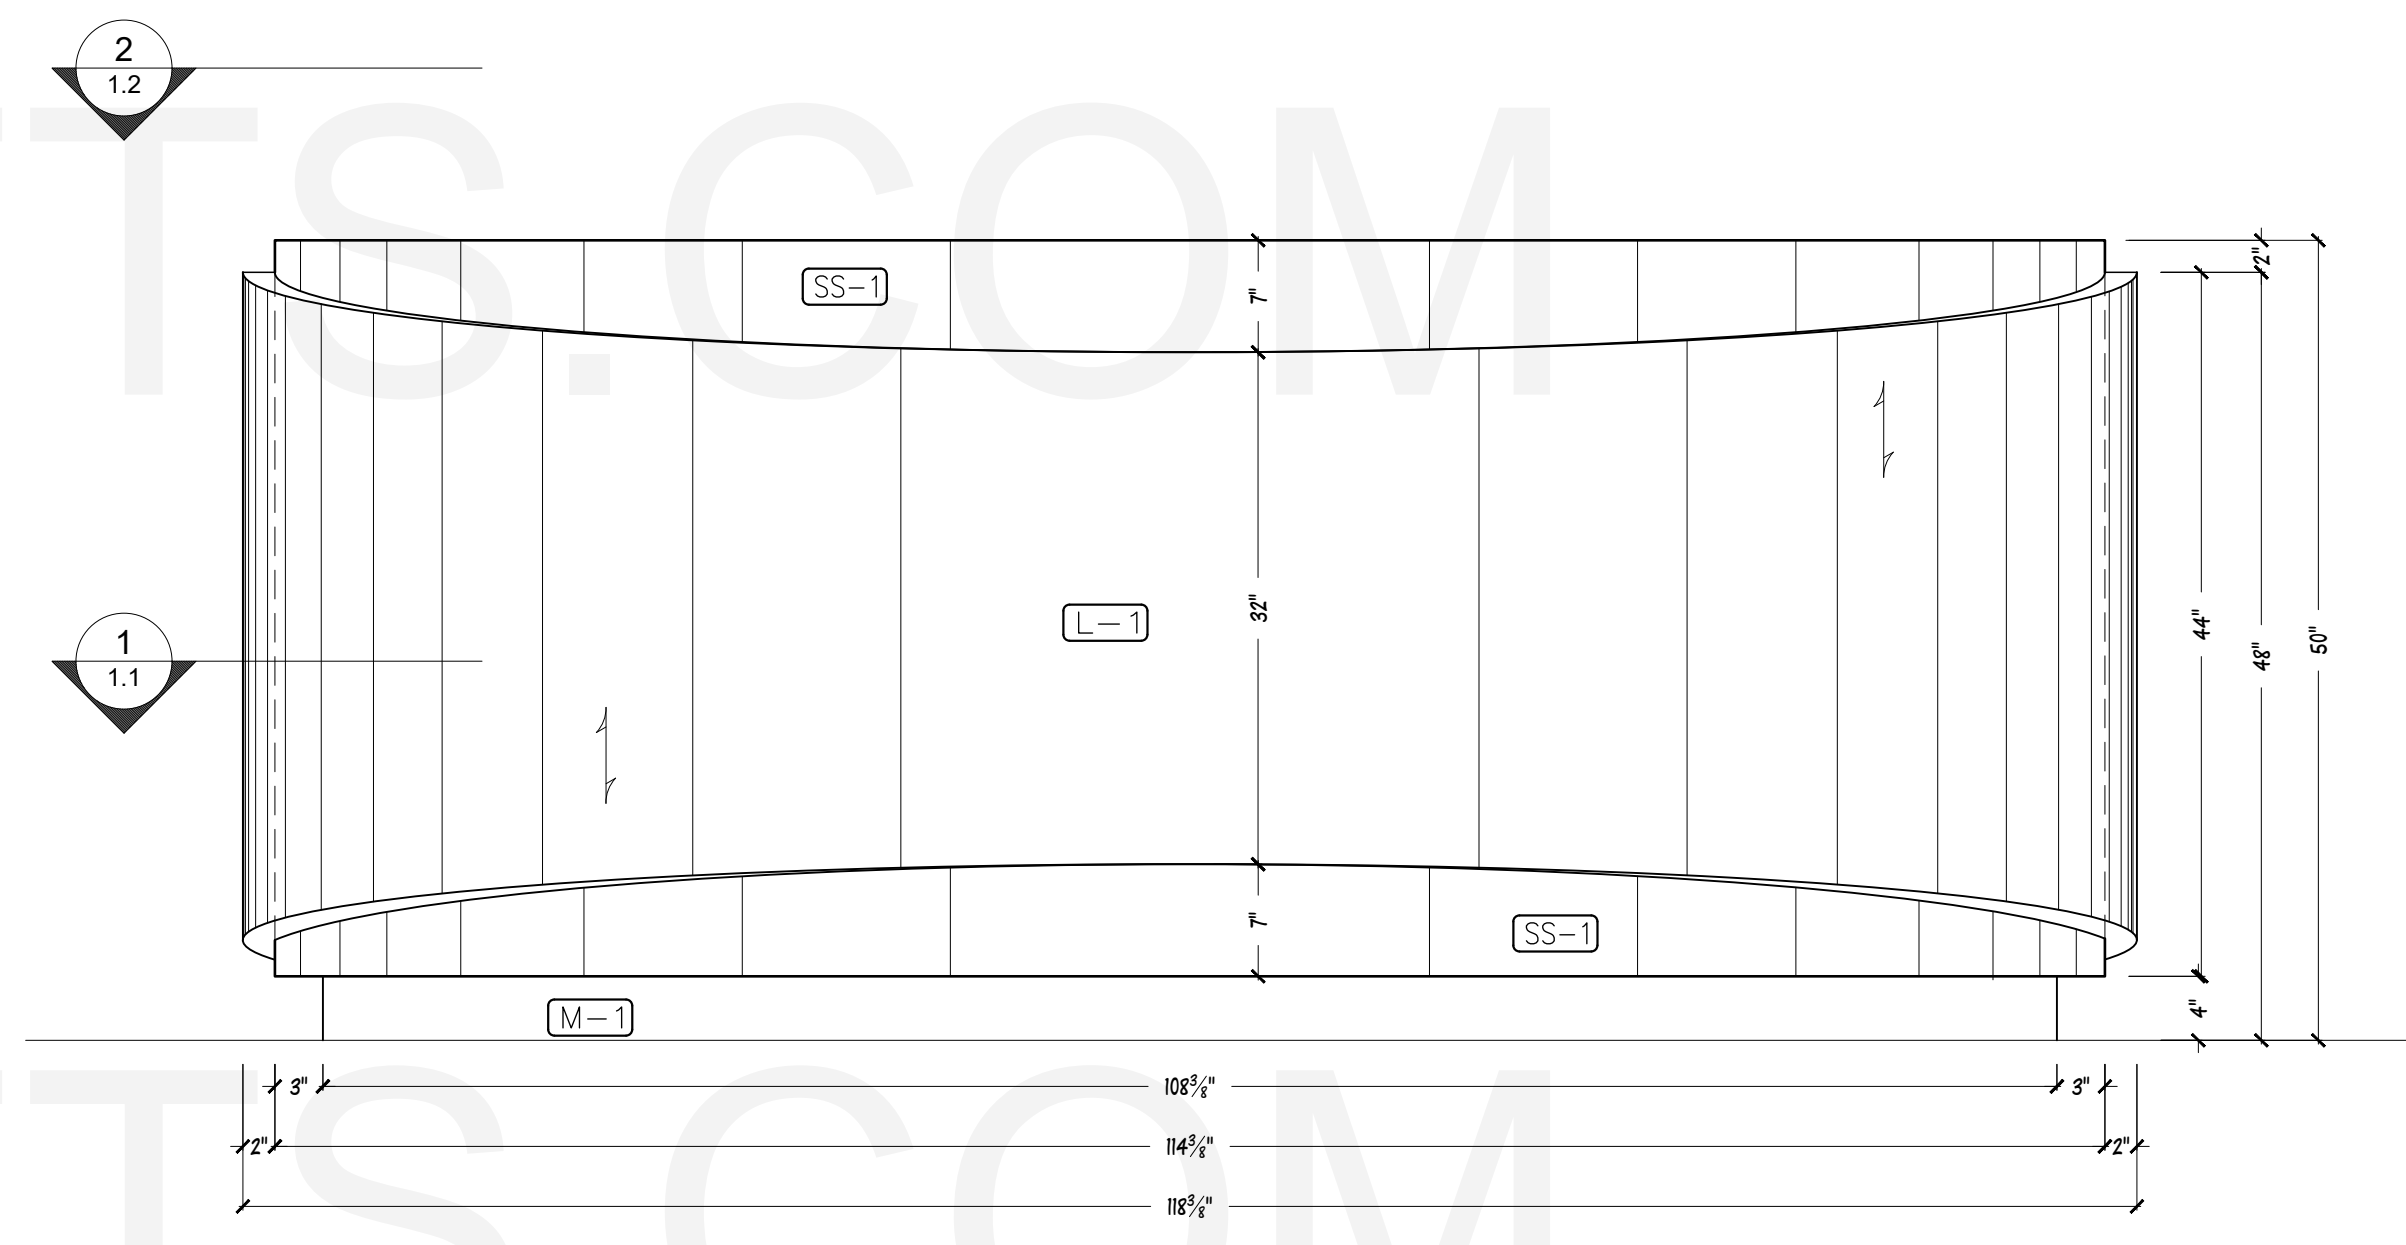


E ELEVATION RECEPTION DESK
SCALE: 1"=1'-0" MAIN LOBBY 101 RECEPTION DESK
ARCH:1A/A-800

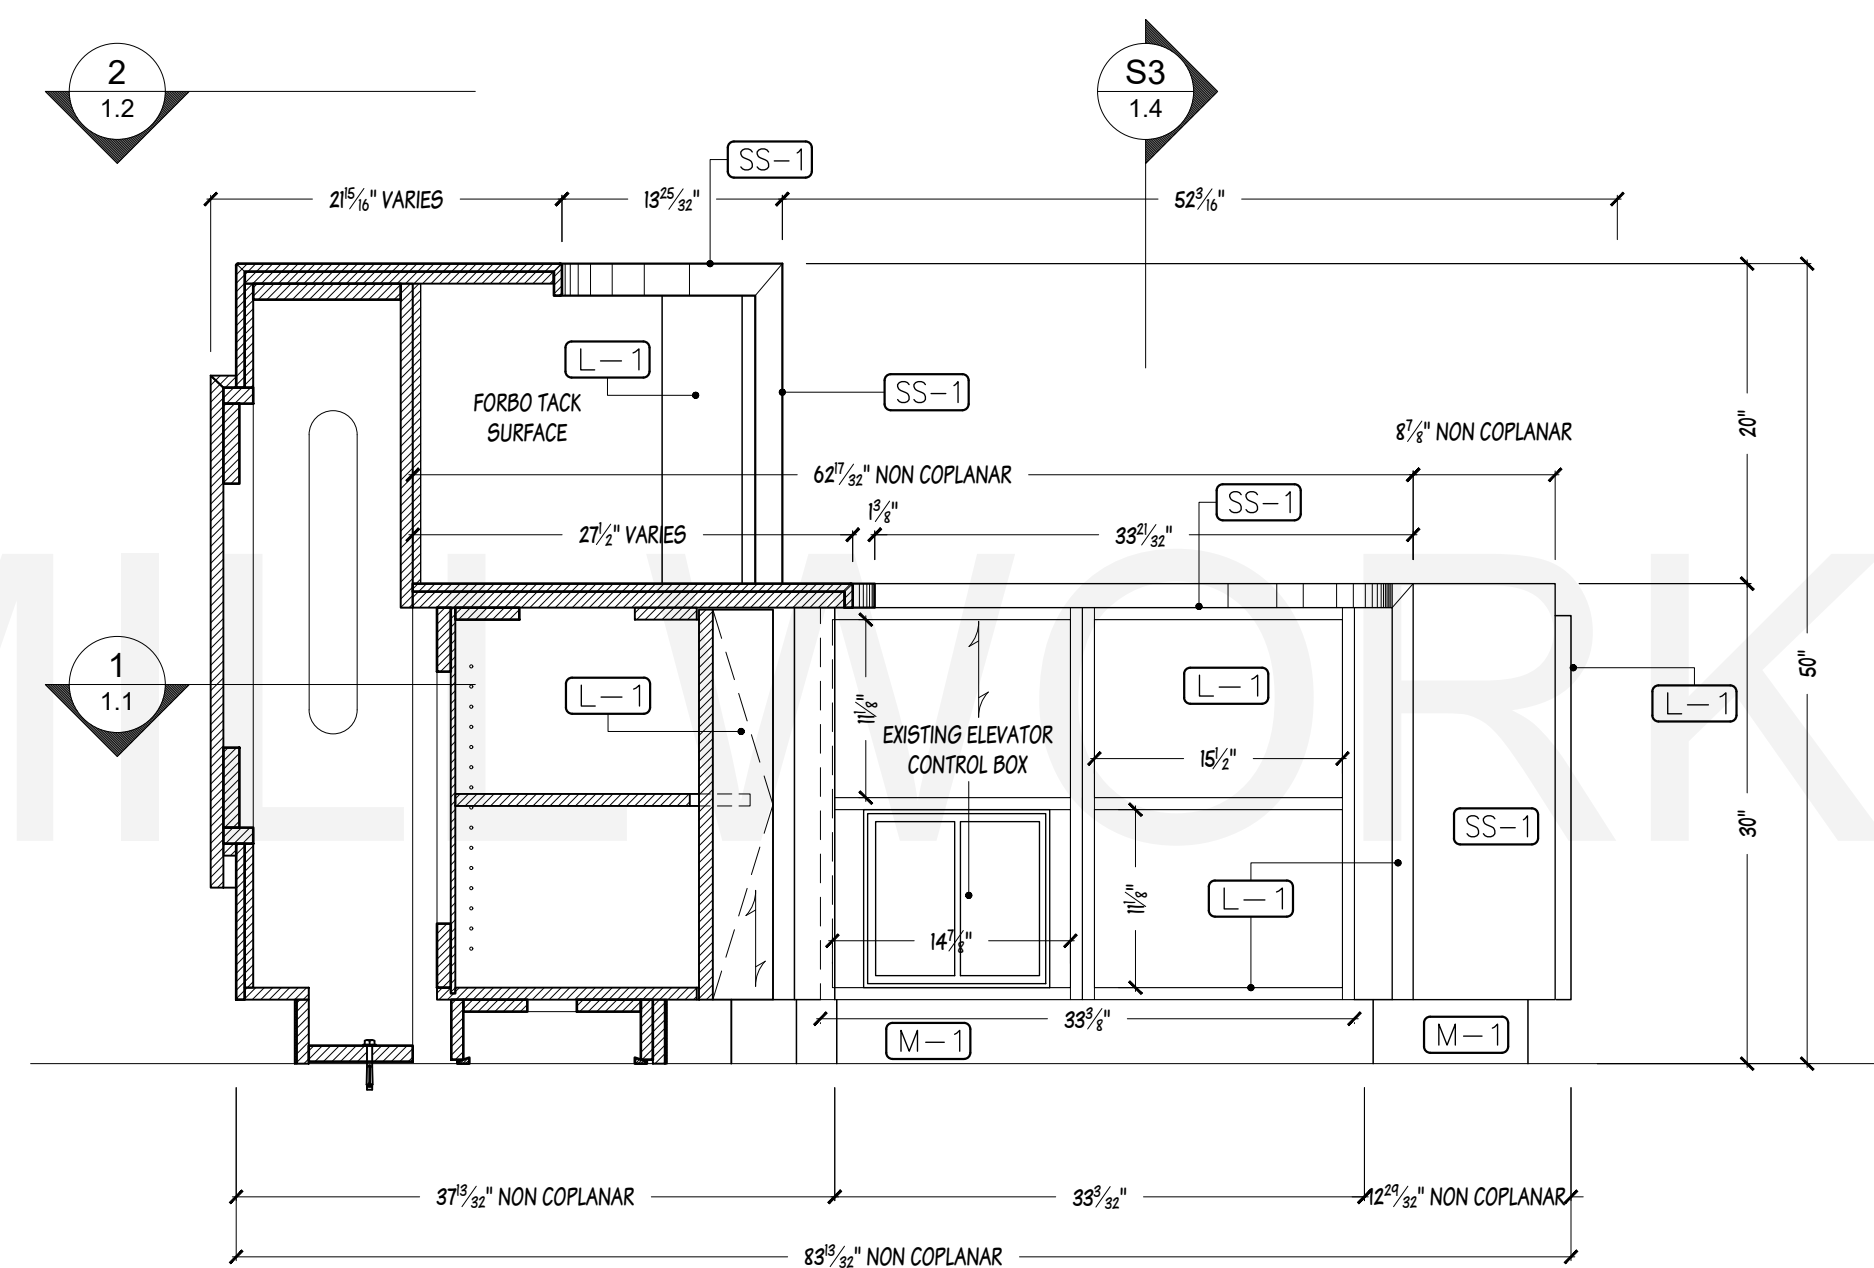


A ELEVATION RECEPTION DESK
SCALE: 1"=1'-0" MAIN LOBBY 101 RECEPTION DESK

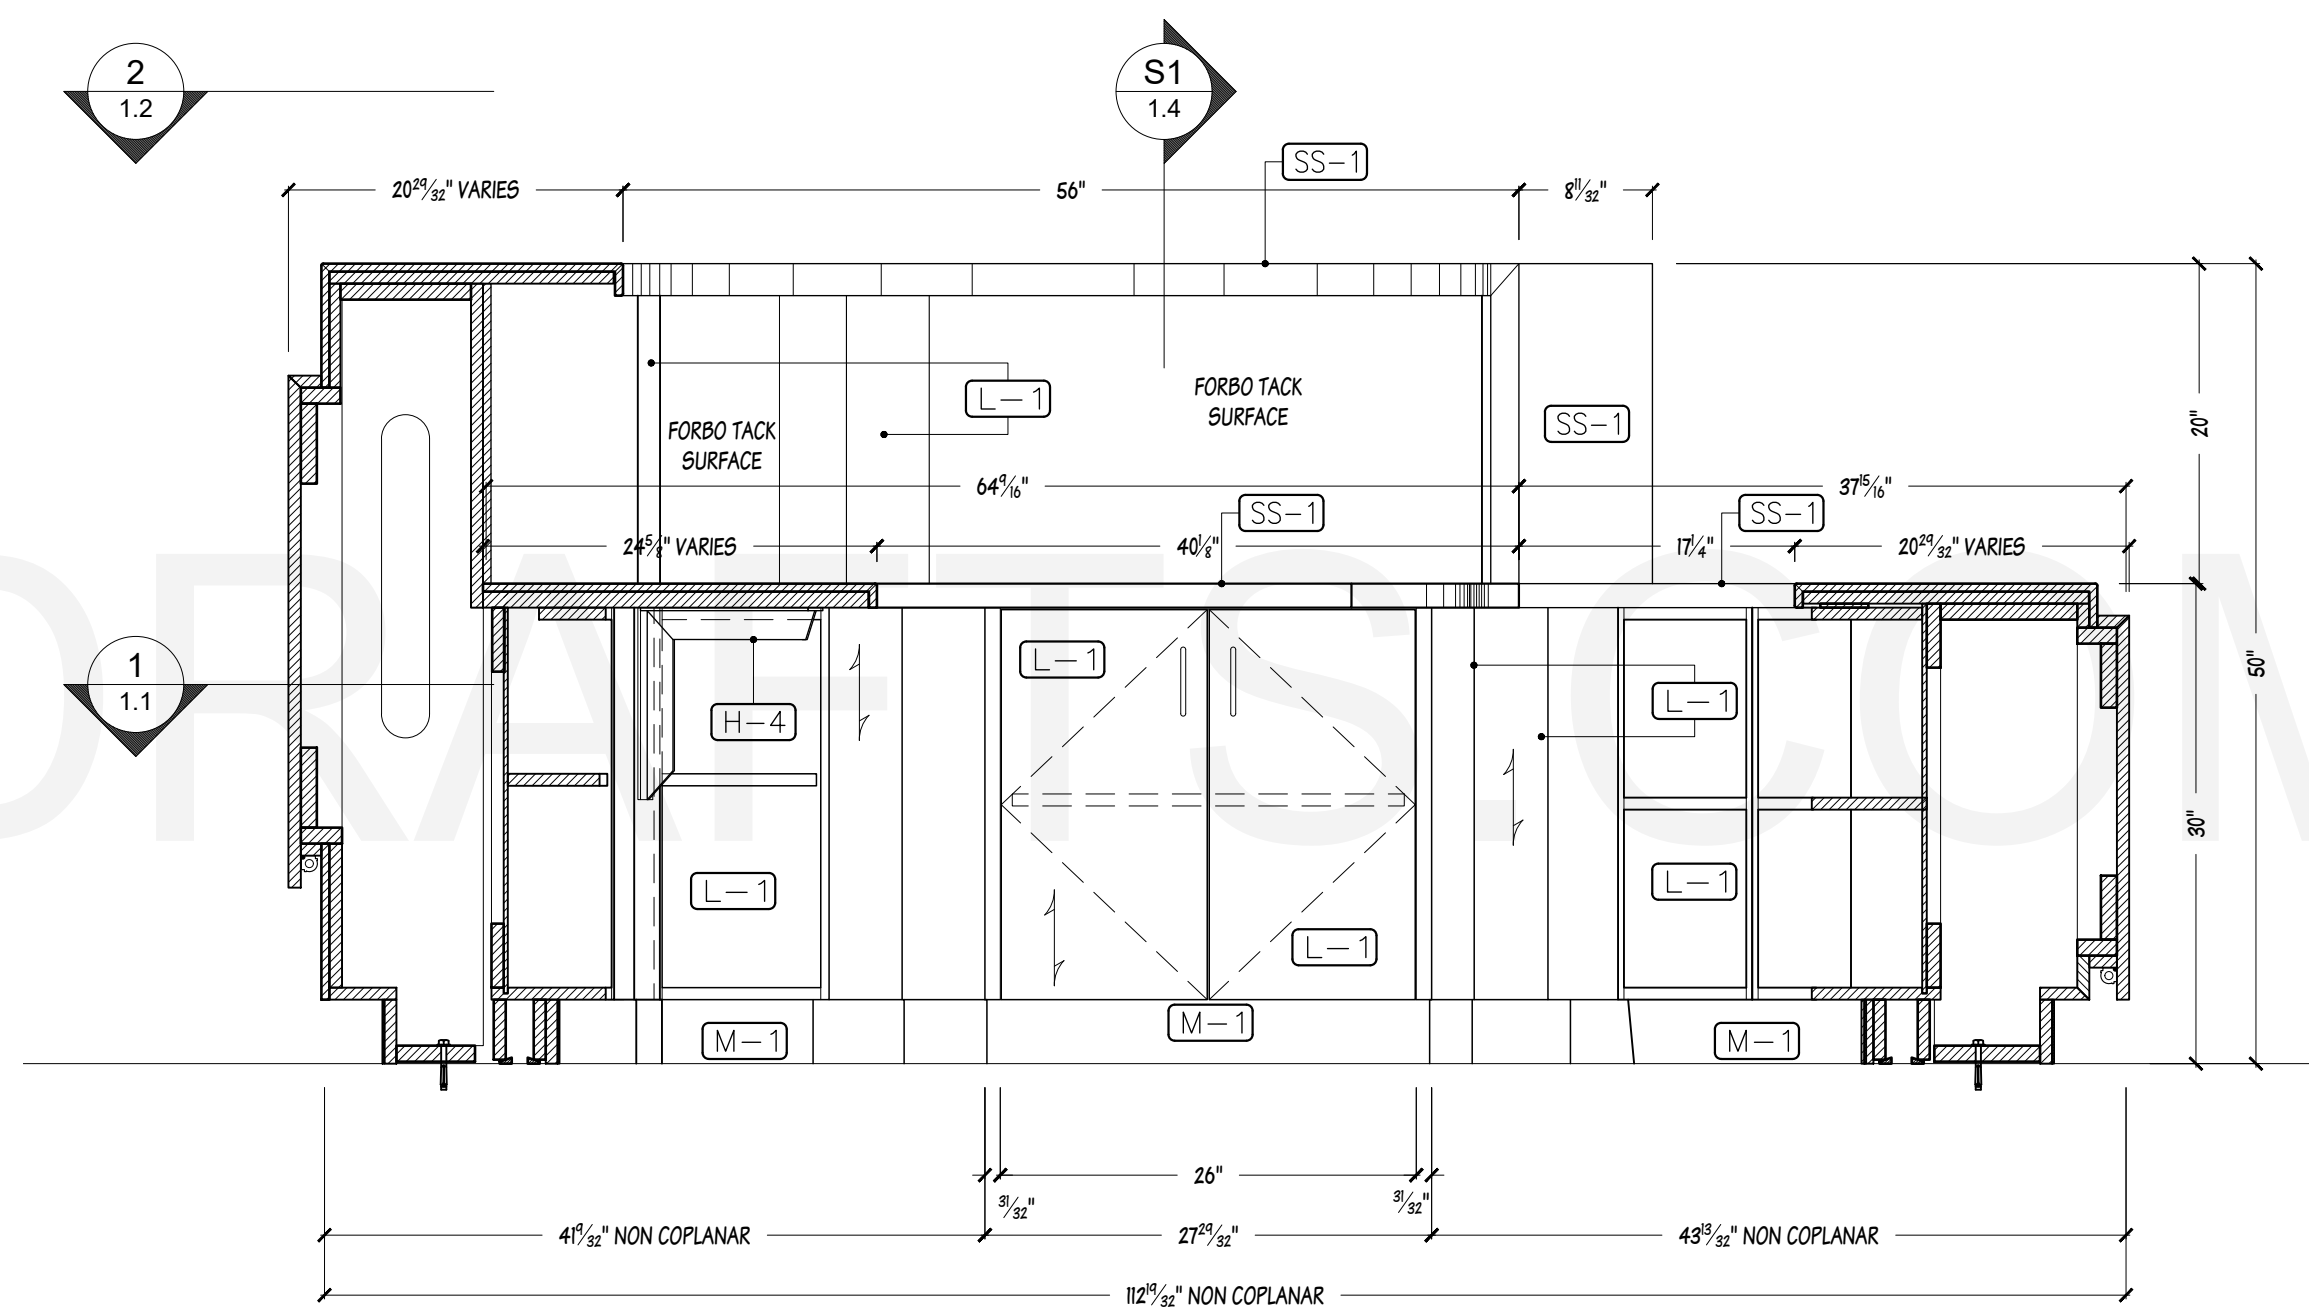


B ELEVATION RECEPTION DESK
SCALE: 1"=1'-0" MAIN LOBBY 101 RECEPTION DESK

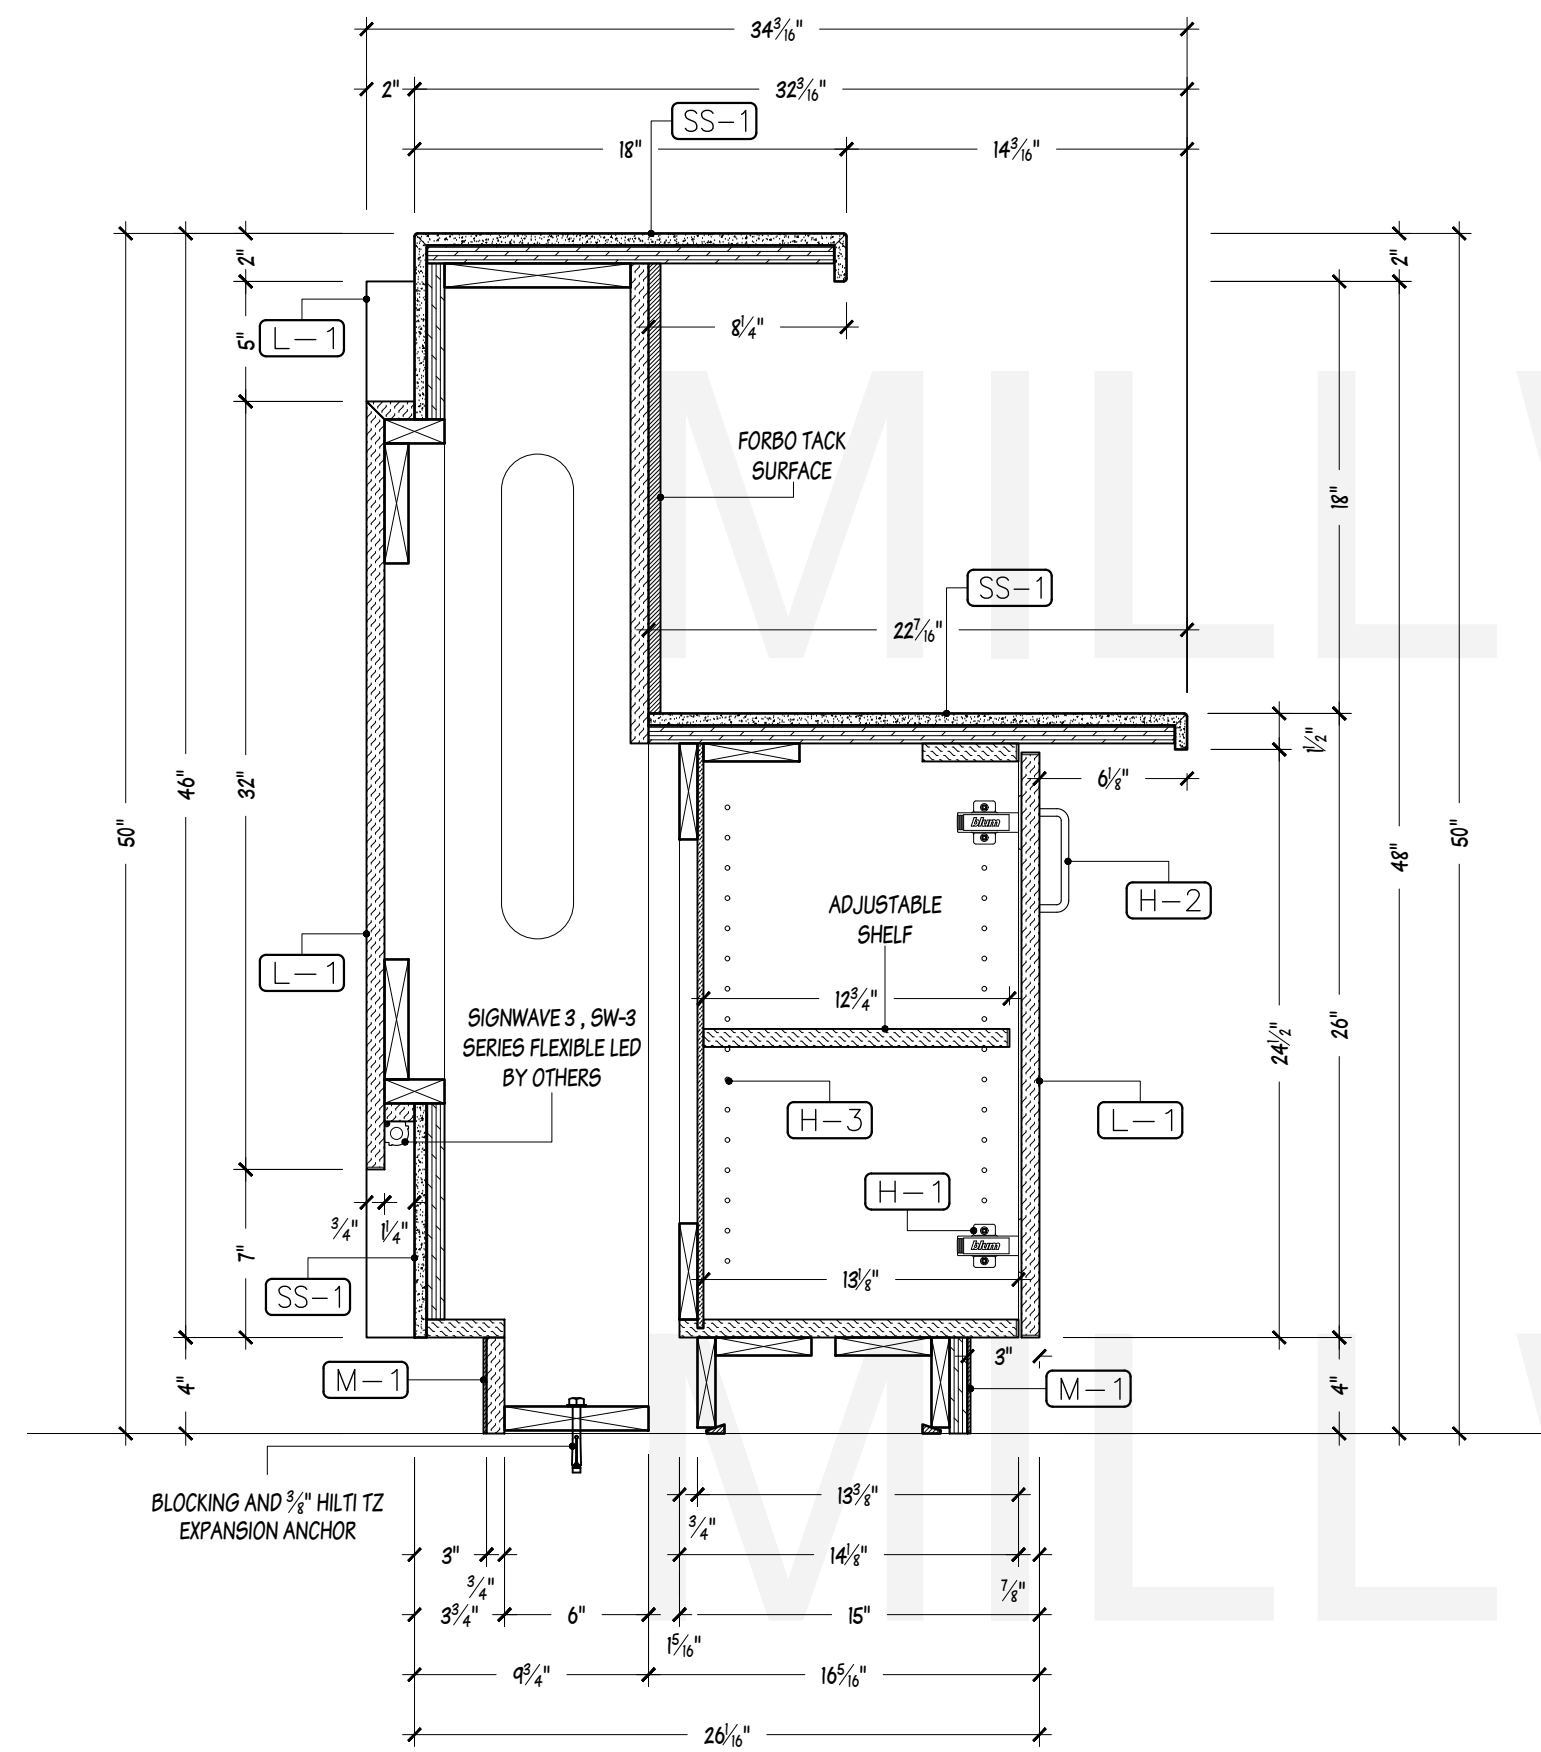


S1 SECTION
SCALE: 1-1/2"=1'-0" MAIN LOBBY 101 RECEPTION DESK

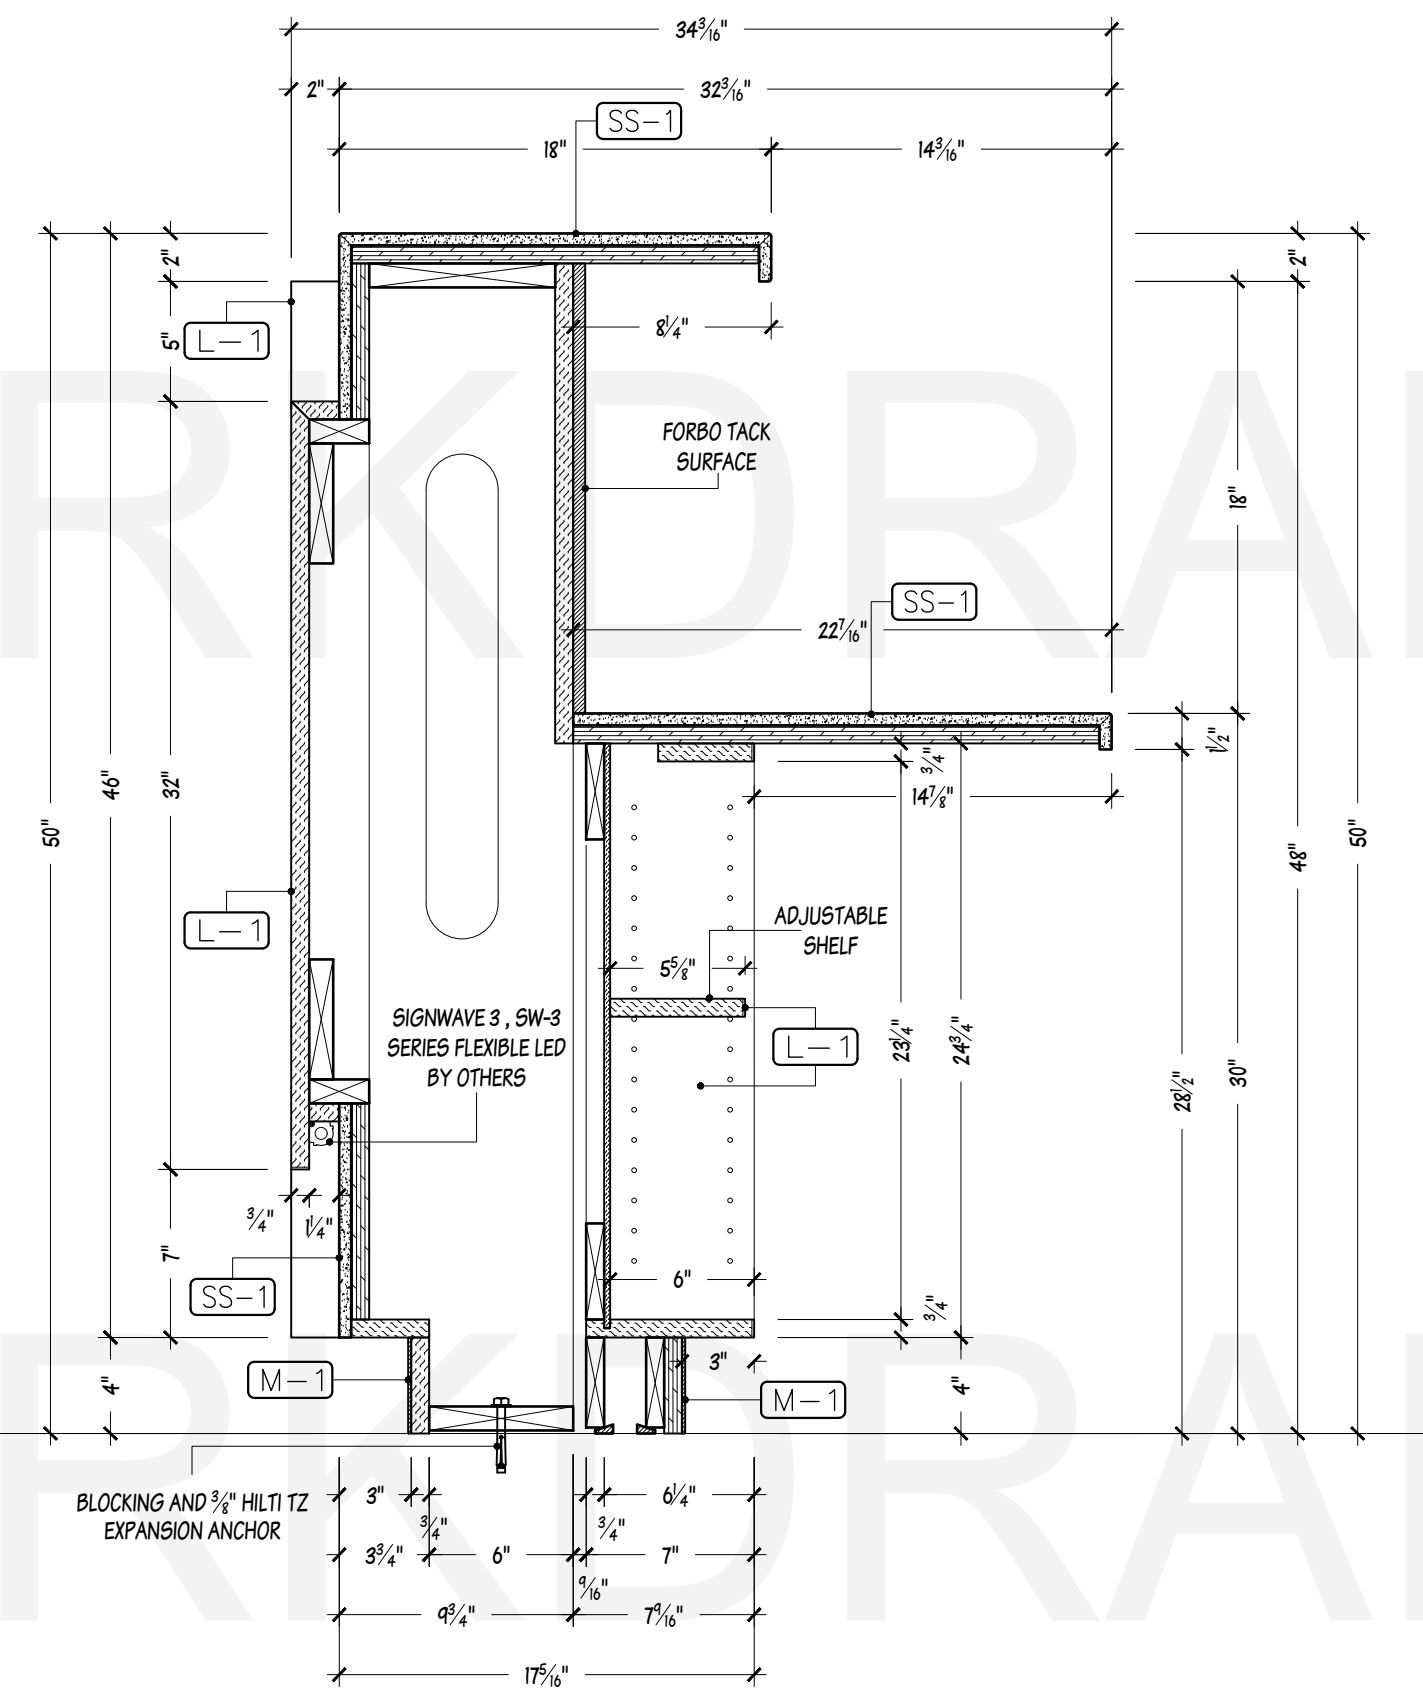

S2 SECTION
SCALE: 1-1/2"=1'-0" MAIN LOBBY 101 RECEPTION DESK

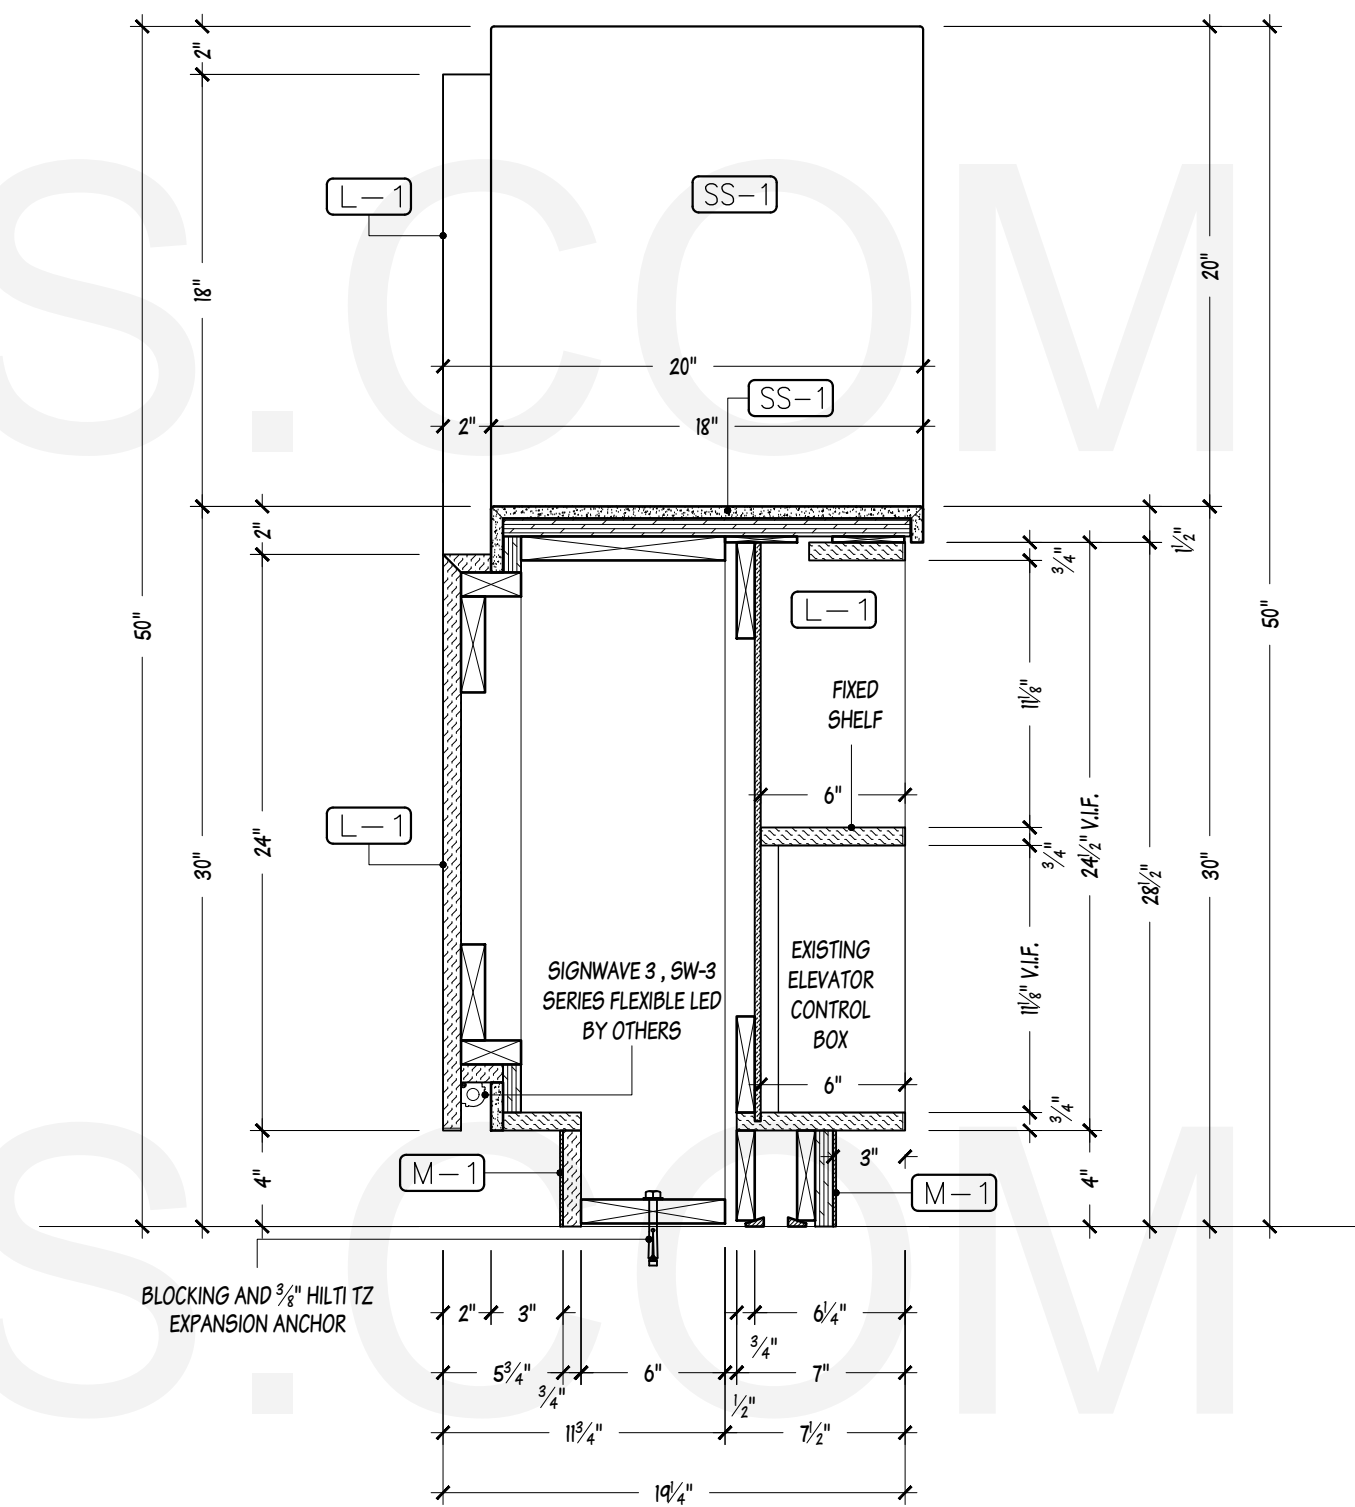

S3 SECTION
SCALE: 1-1/2"=1'-0" MAIN LOBBY 101 RECEPTION DESK

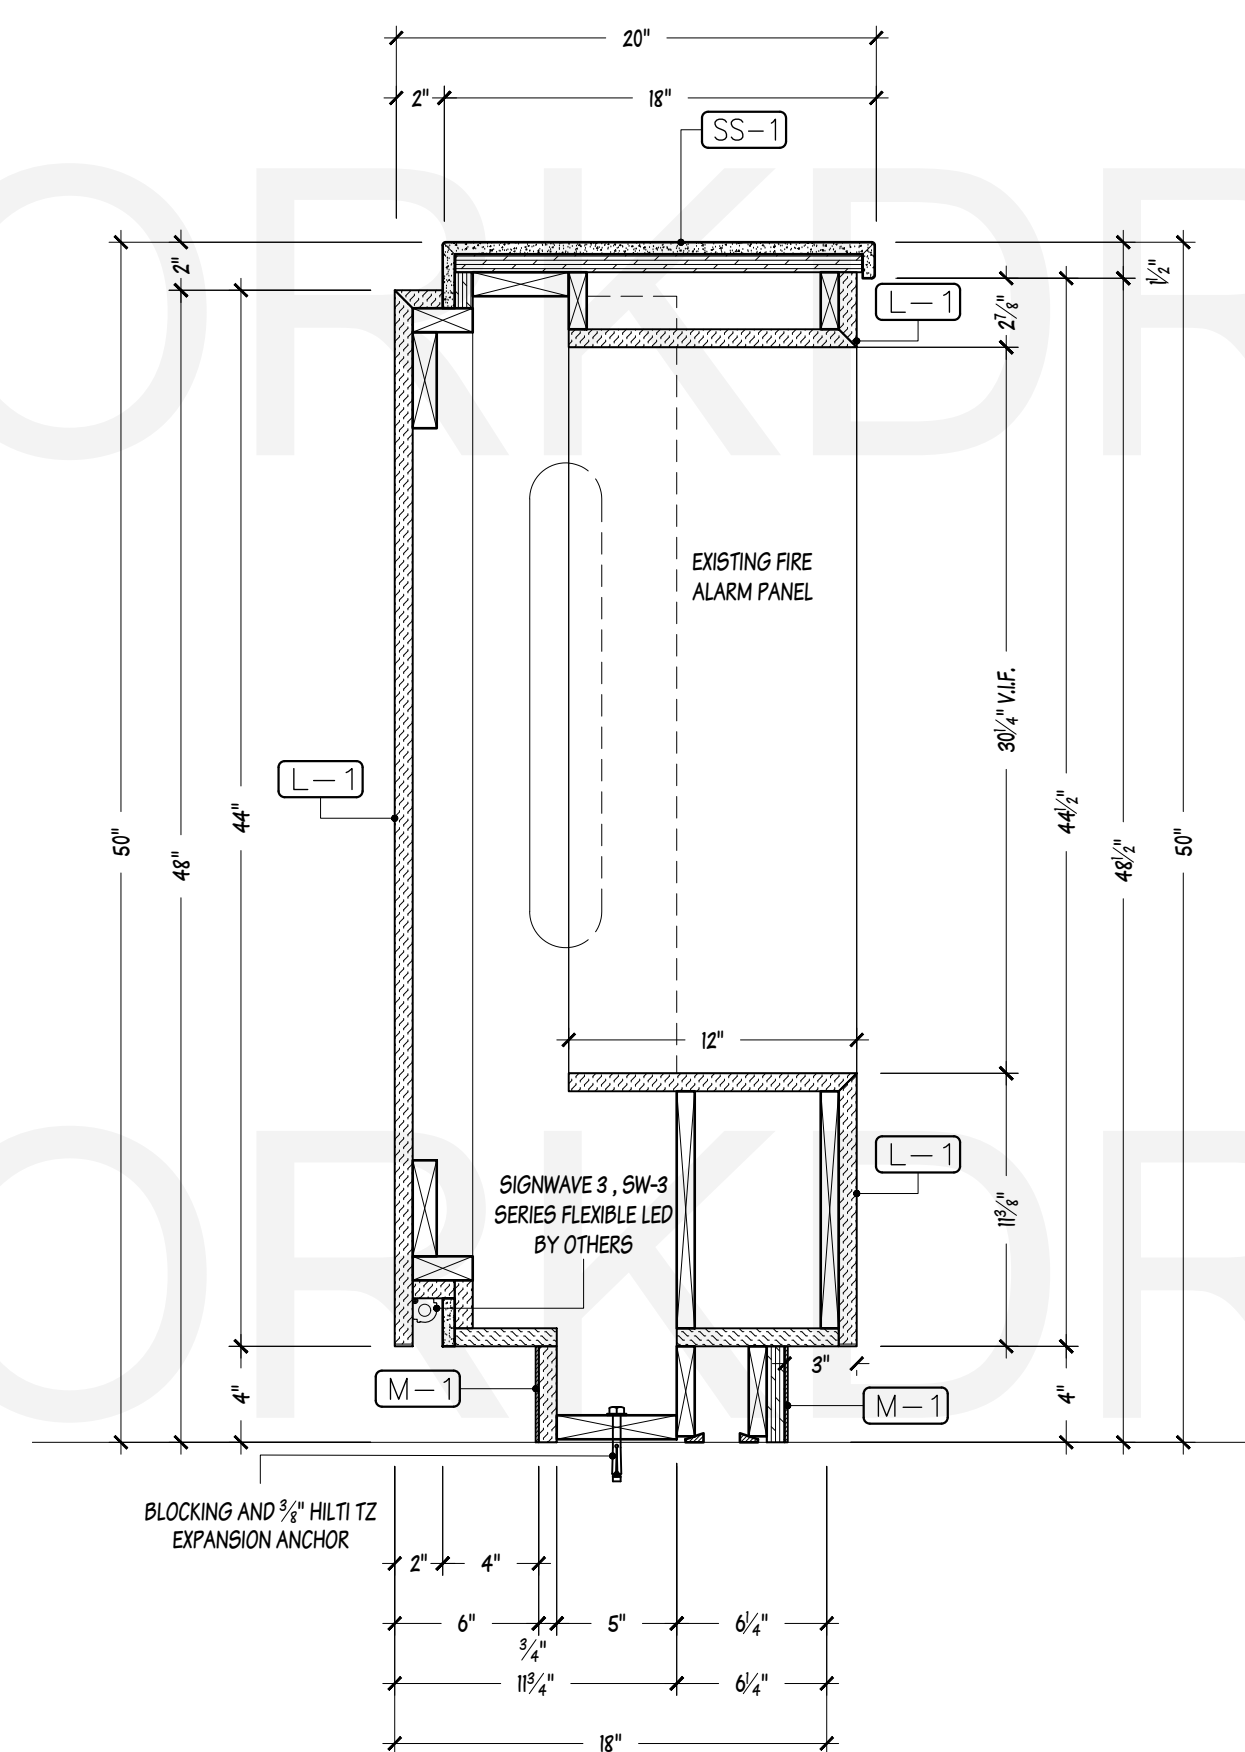

S4 SECTION
SCALE: 1-1/2"=1'-0" MAIN LOBBY 101 RECEPTION DESK