




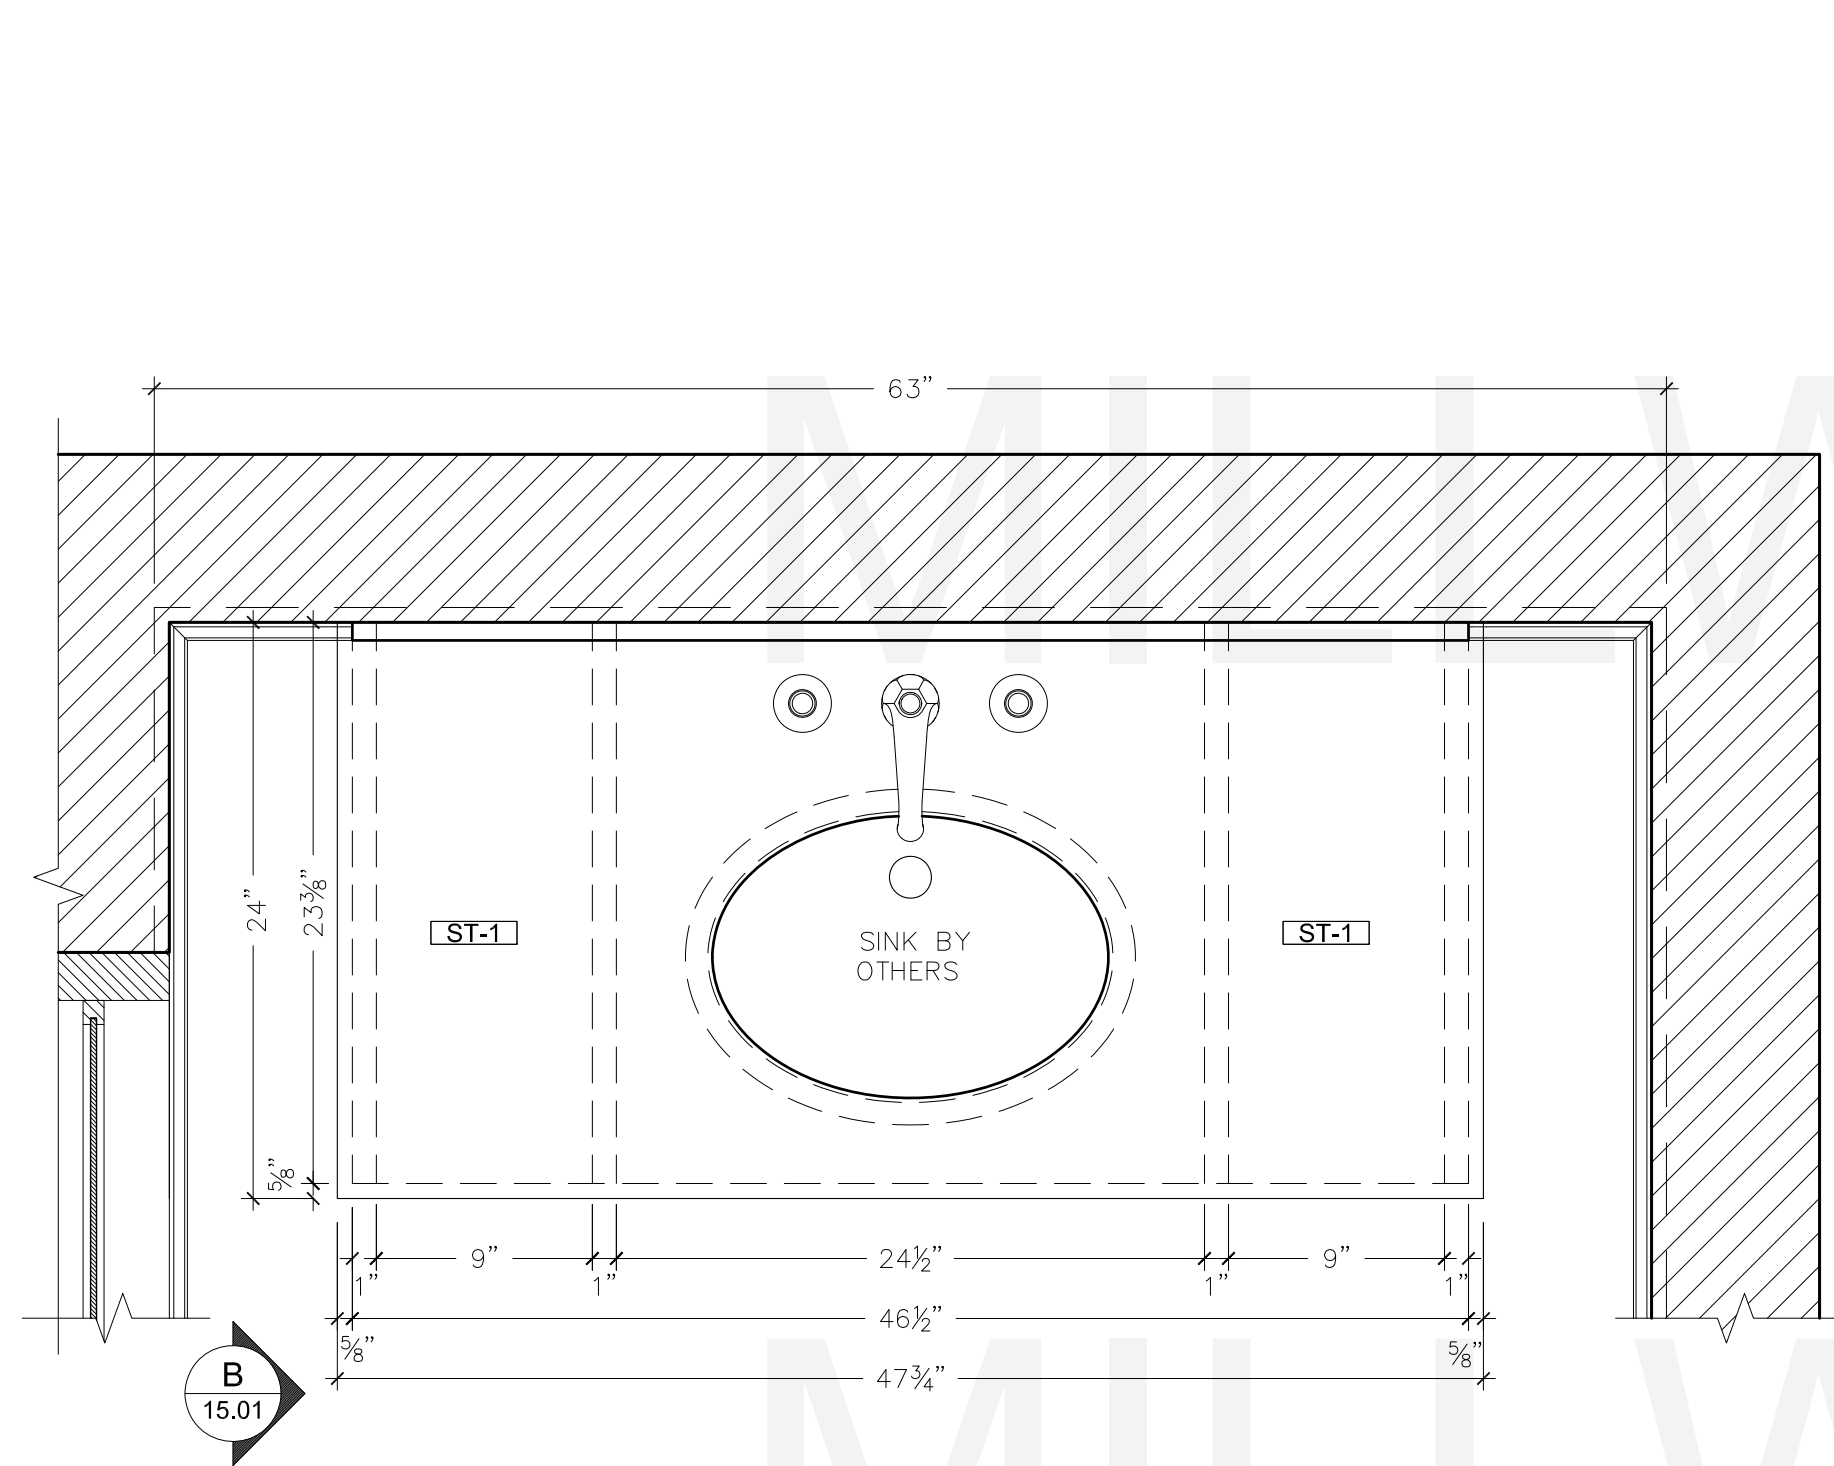


2 PLAN
SCALE: 1-1/2"=1'-0" POWDER ROOM/VANITY 018
ARCH: 2/A14.26

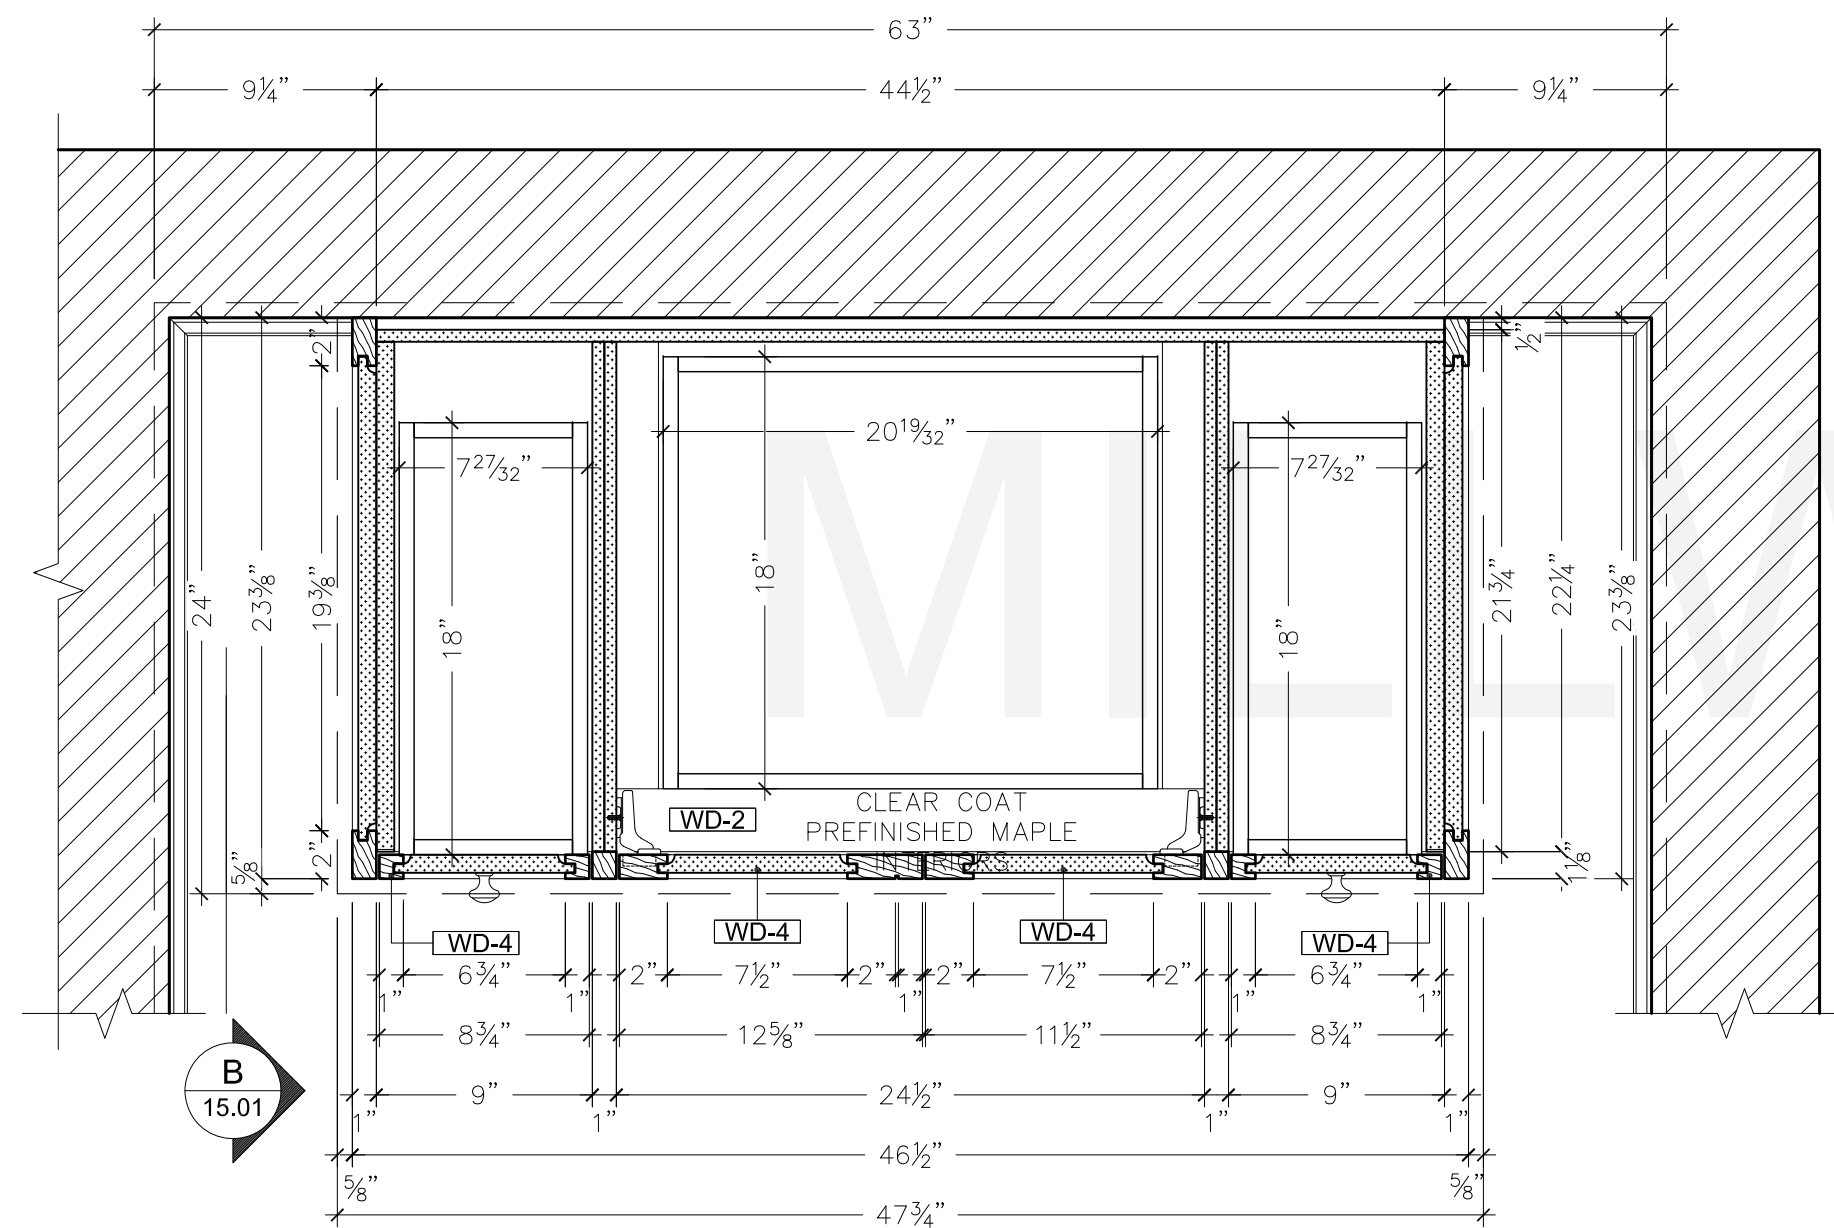

1 PLAN
SCALE: 1-1/2"=1'-0" POWDER ROOM/VANITY 018
ARCH: 1/A14.26

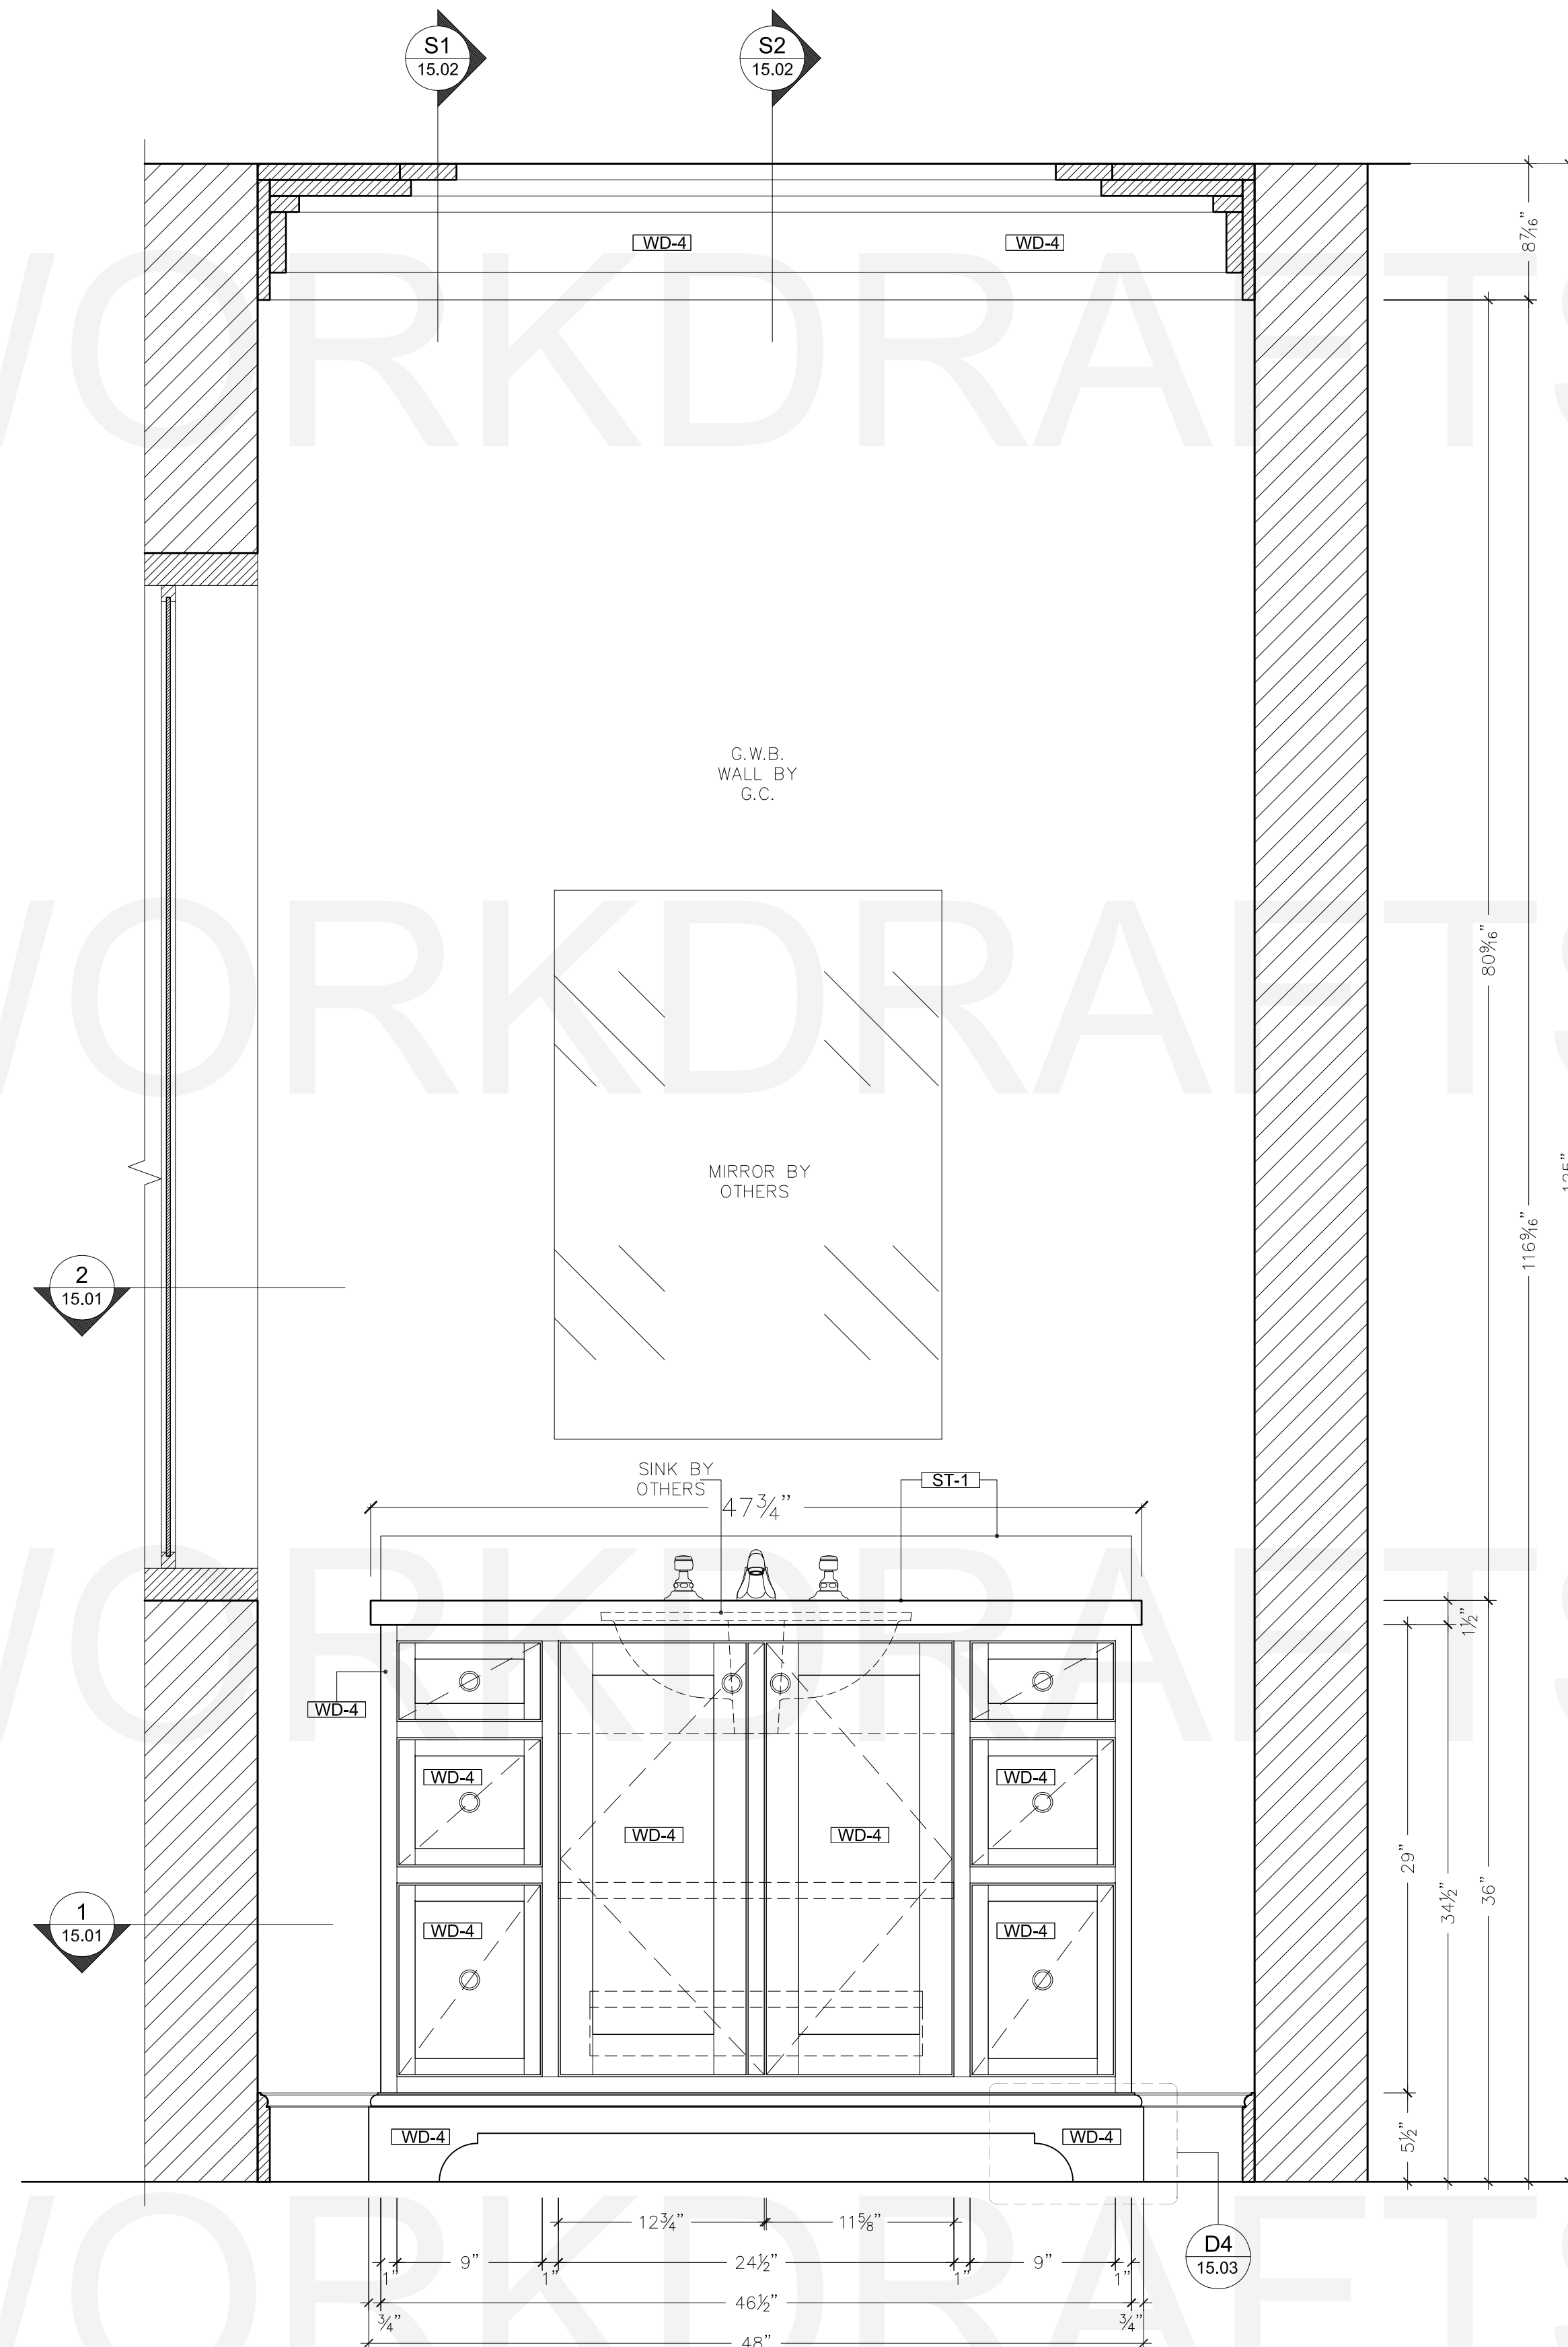

A ELEVATION
SCALE: 1-1/2"=1'-0" POWDER ROOM/VANITY 018
ARCH: 3/A14.26

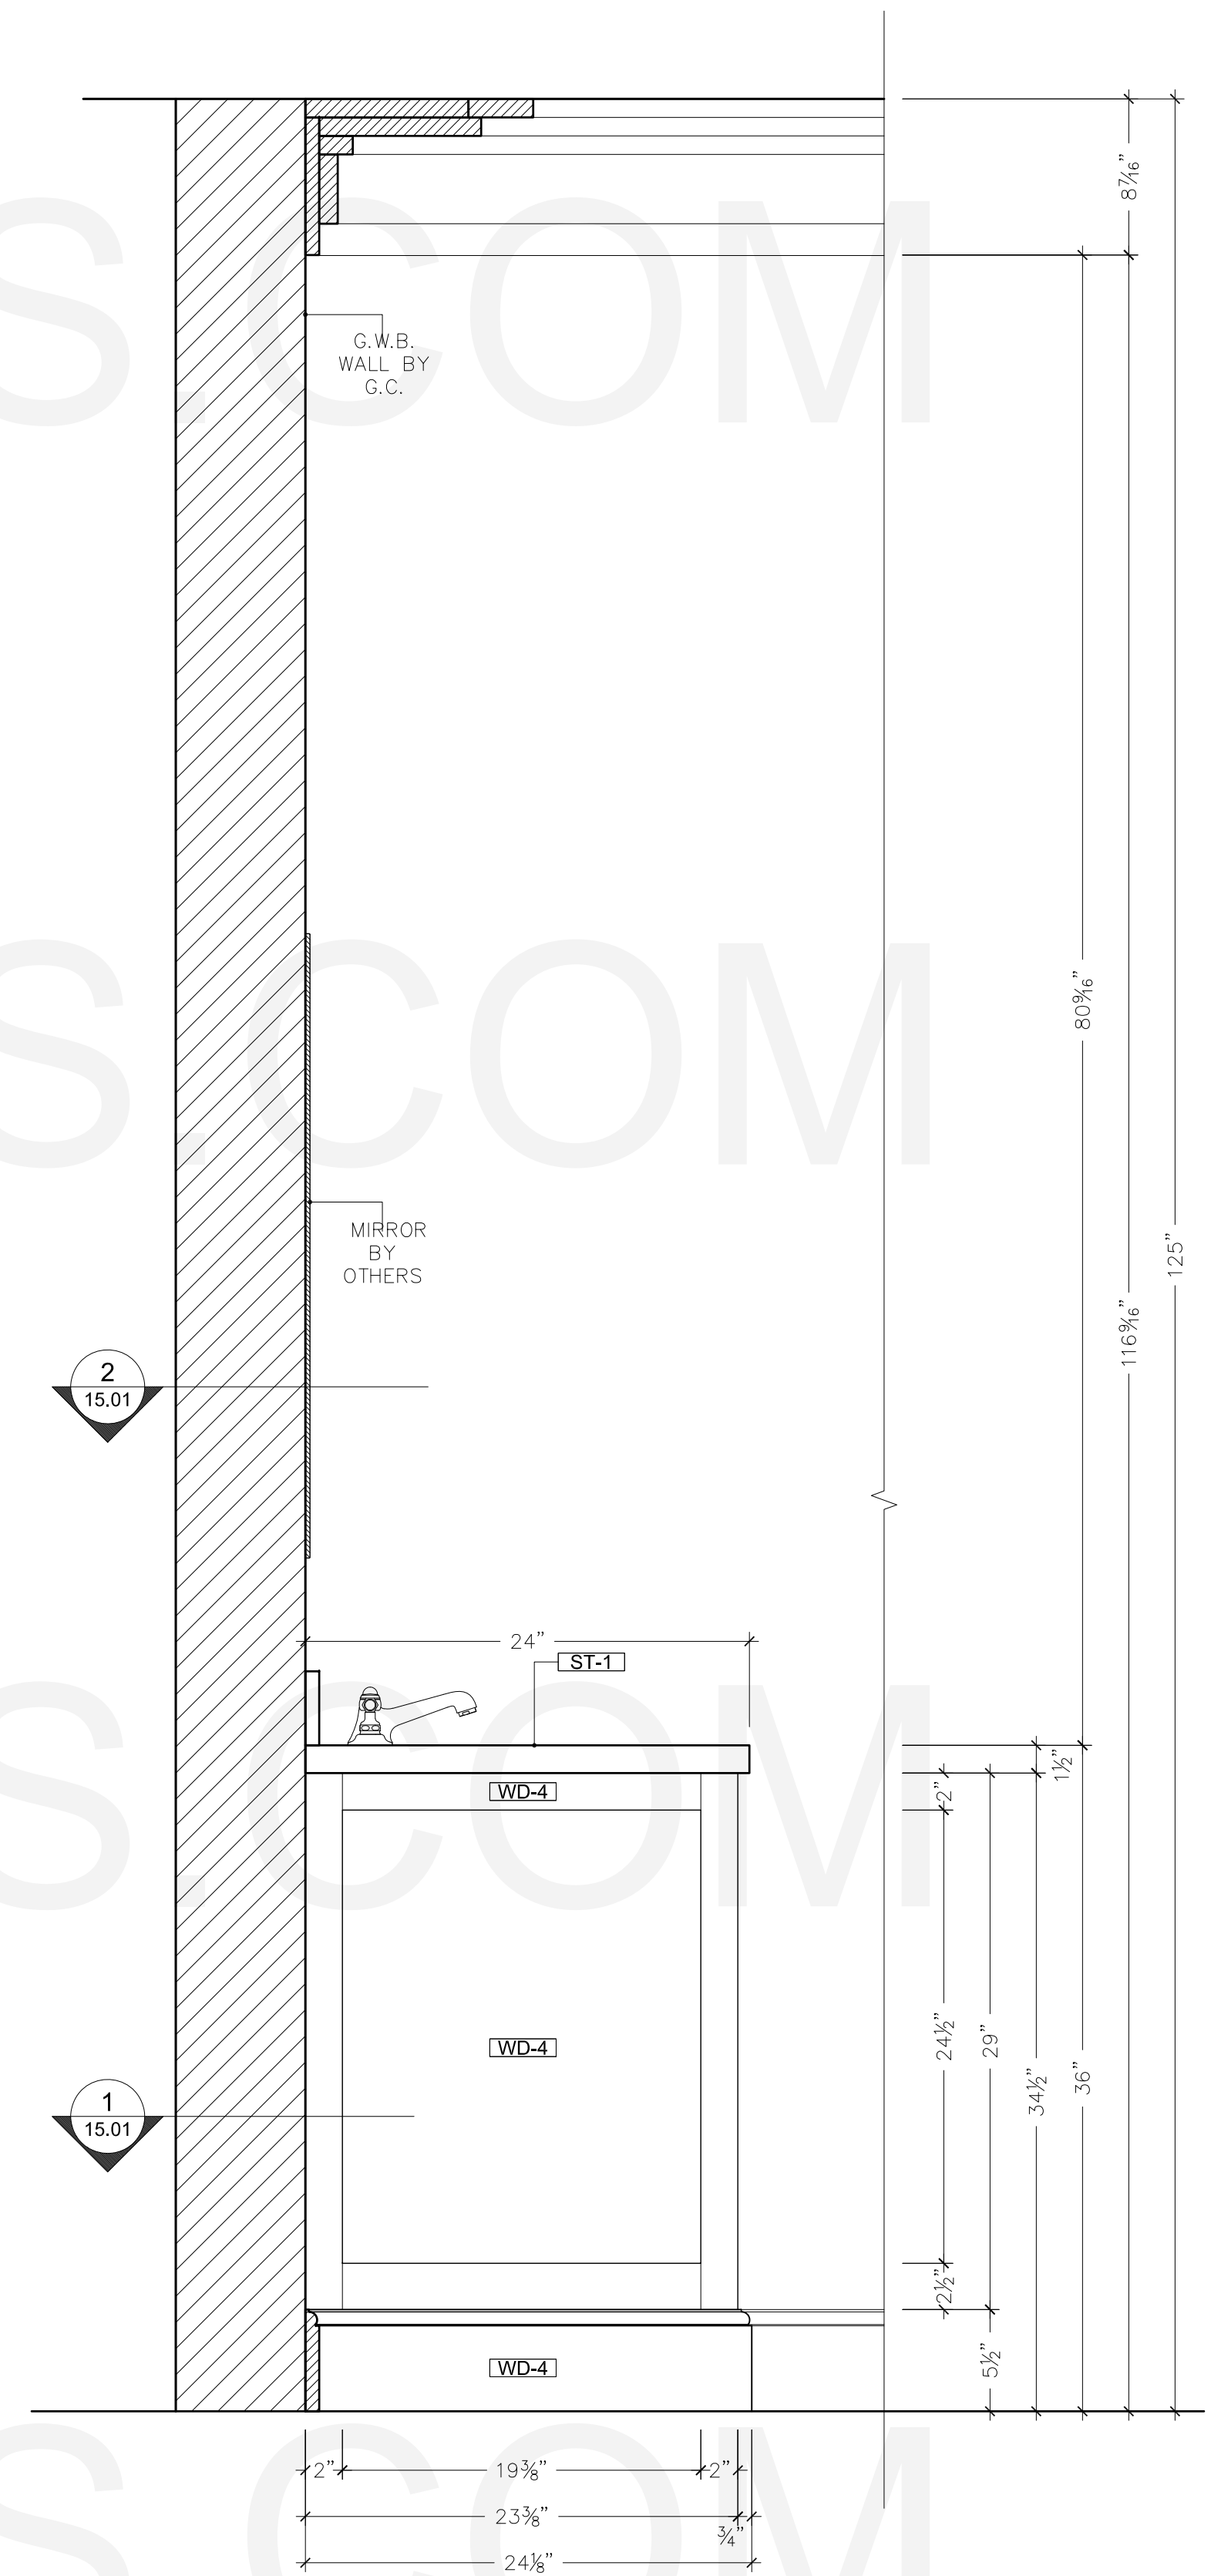


B ELEVATION
SCALE: 1-1/2"=1'-0" POWDER ROOM/VANITY 018
ARCH: 4/A14.26


HARDWARE:

H-2 - BLUM 107° INSERTA 75T1790B


H-7 - 282.04.711 SHELF
SUPPORT,STEEL,NICKEL PLATED 5mm.

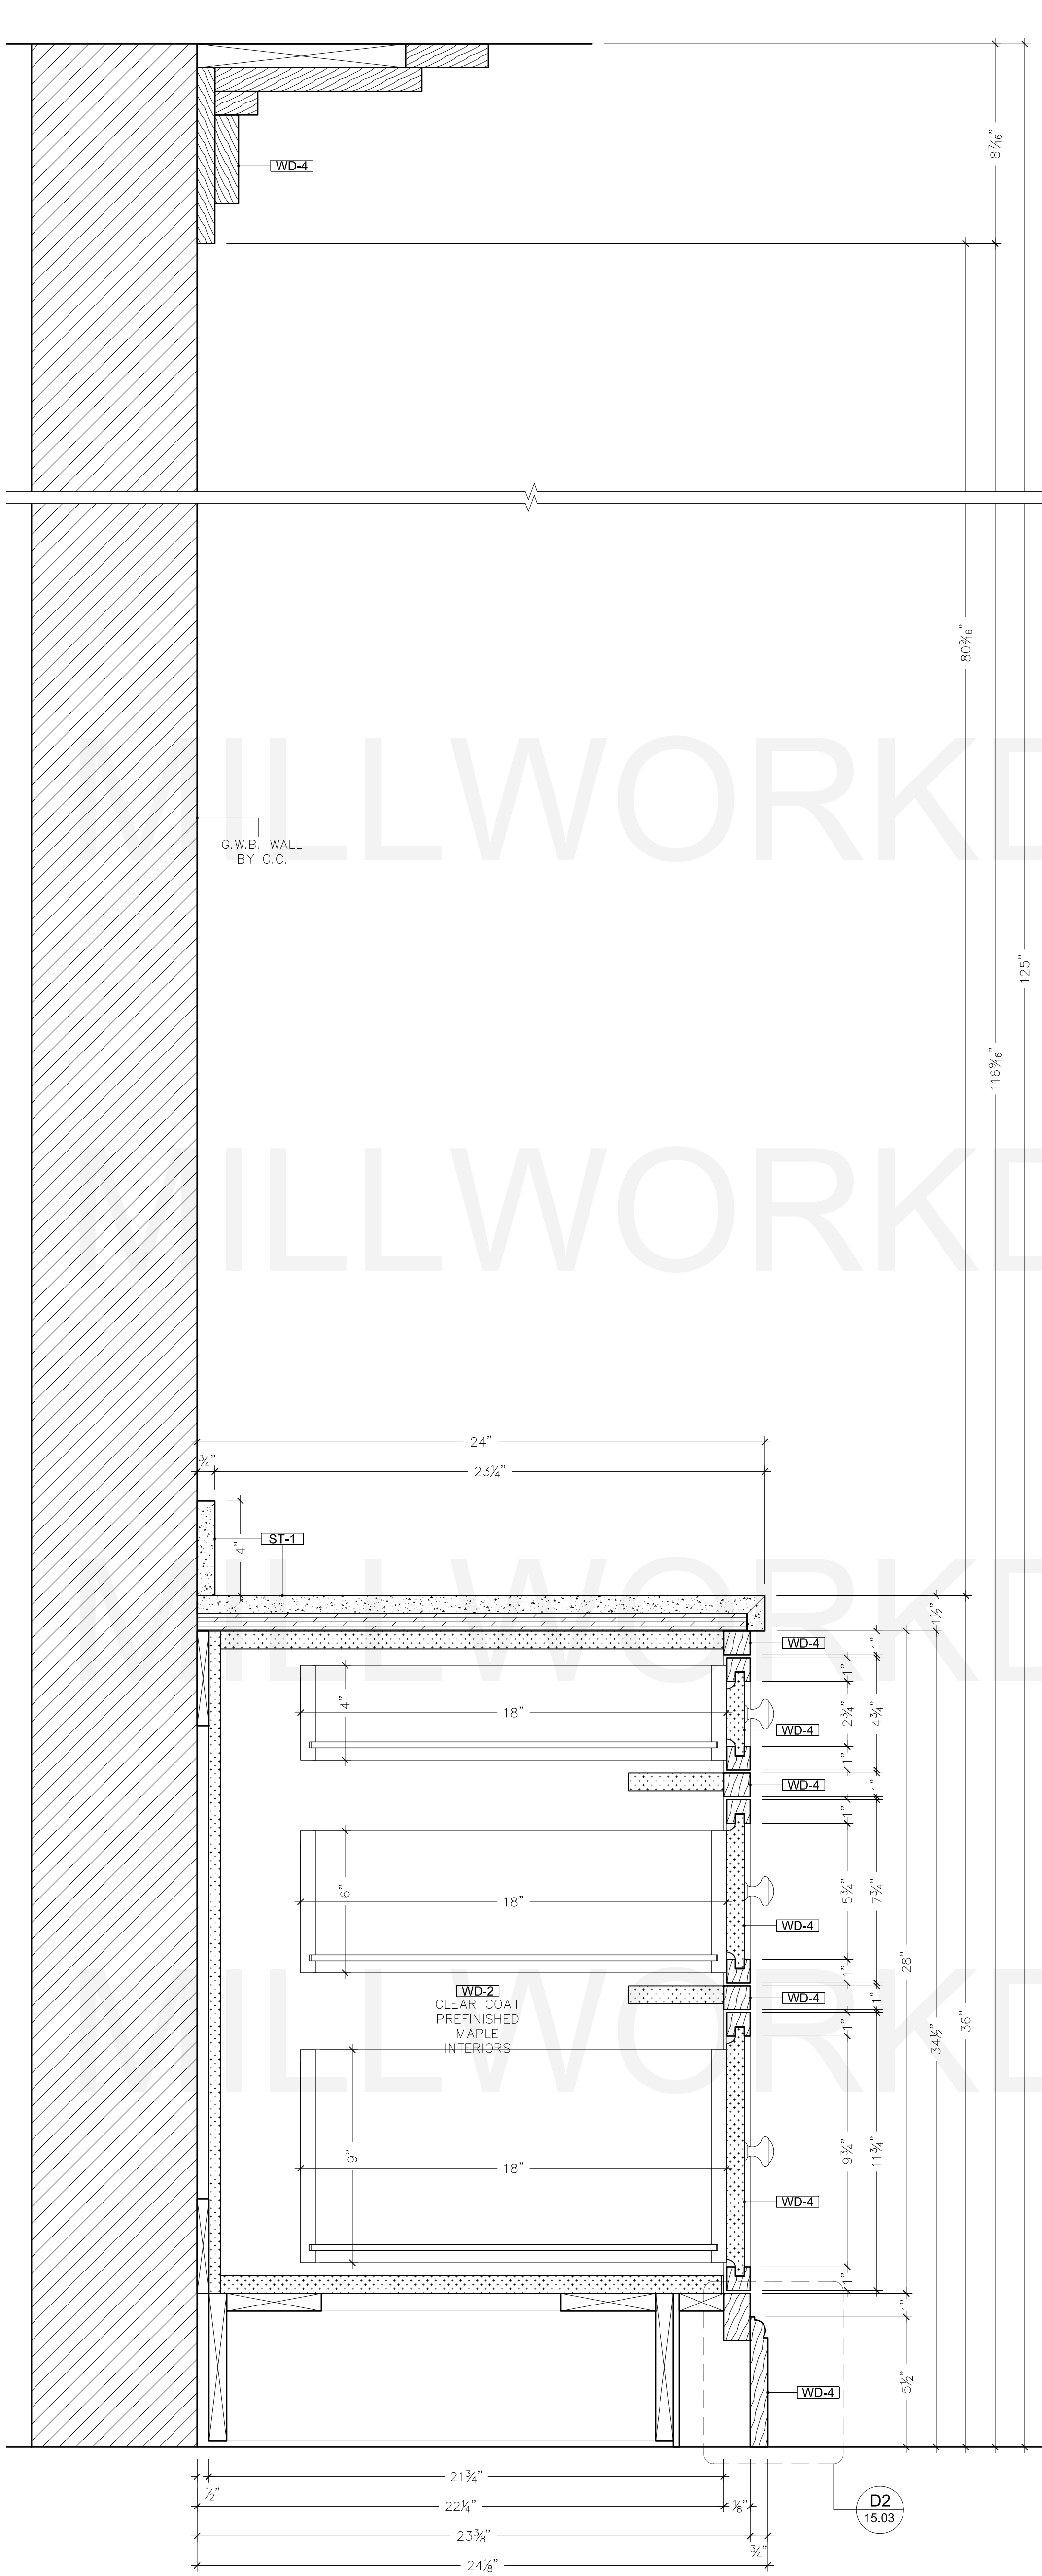


S1 SECTION
SCALE: 3" = 1'-0" POWDER ROOM/VANITY 018
ARCH: 6/A14.26

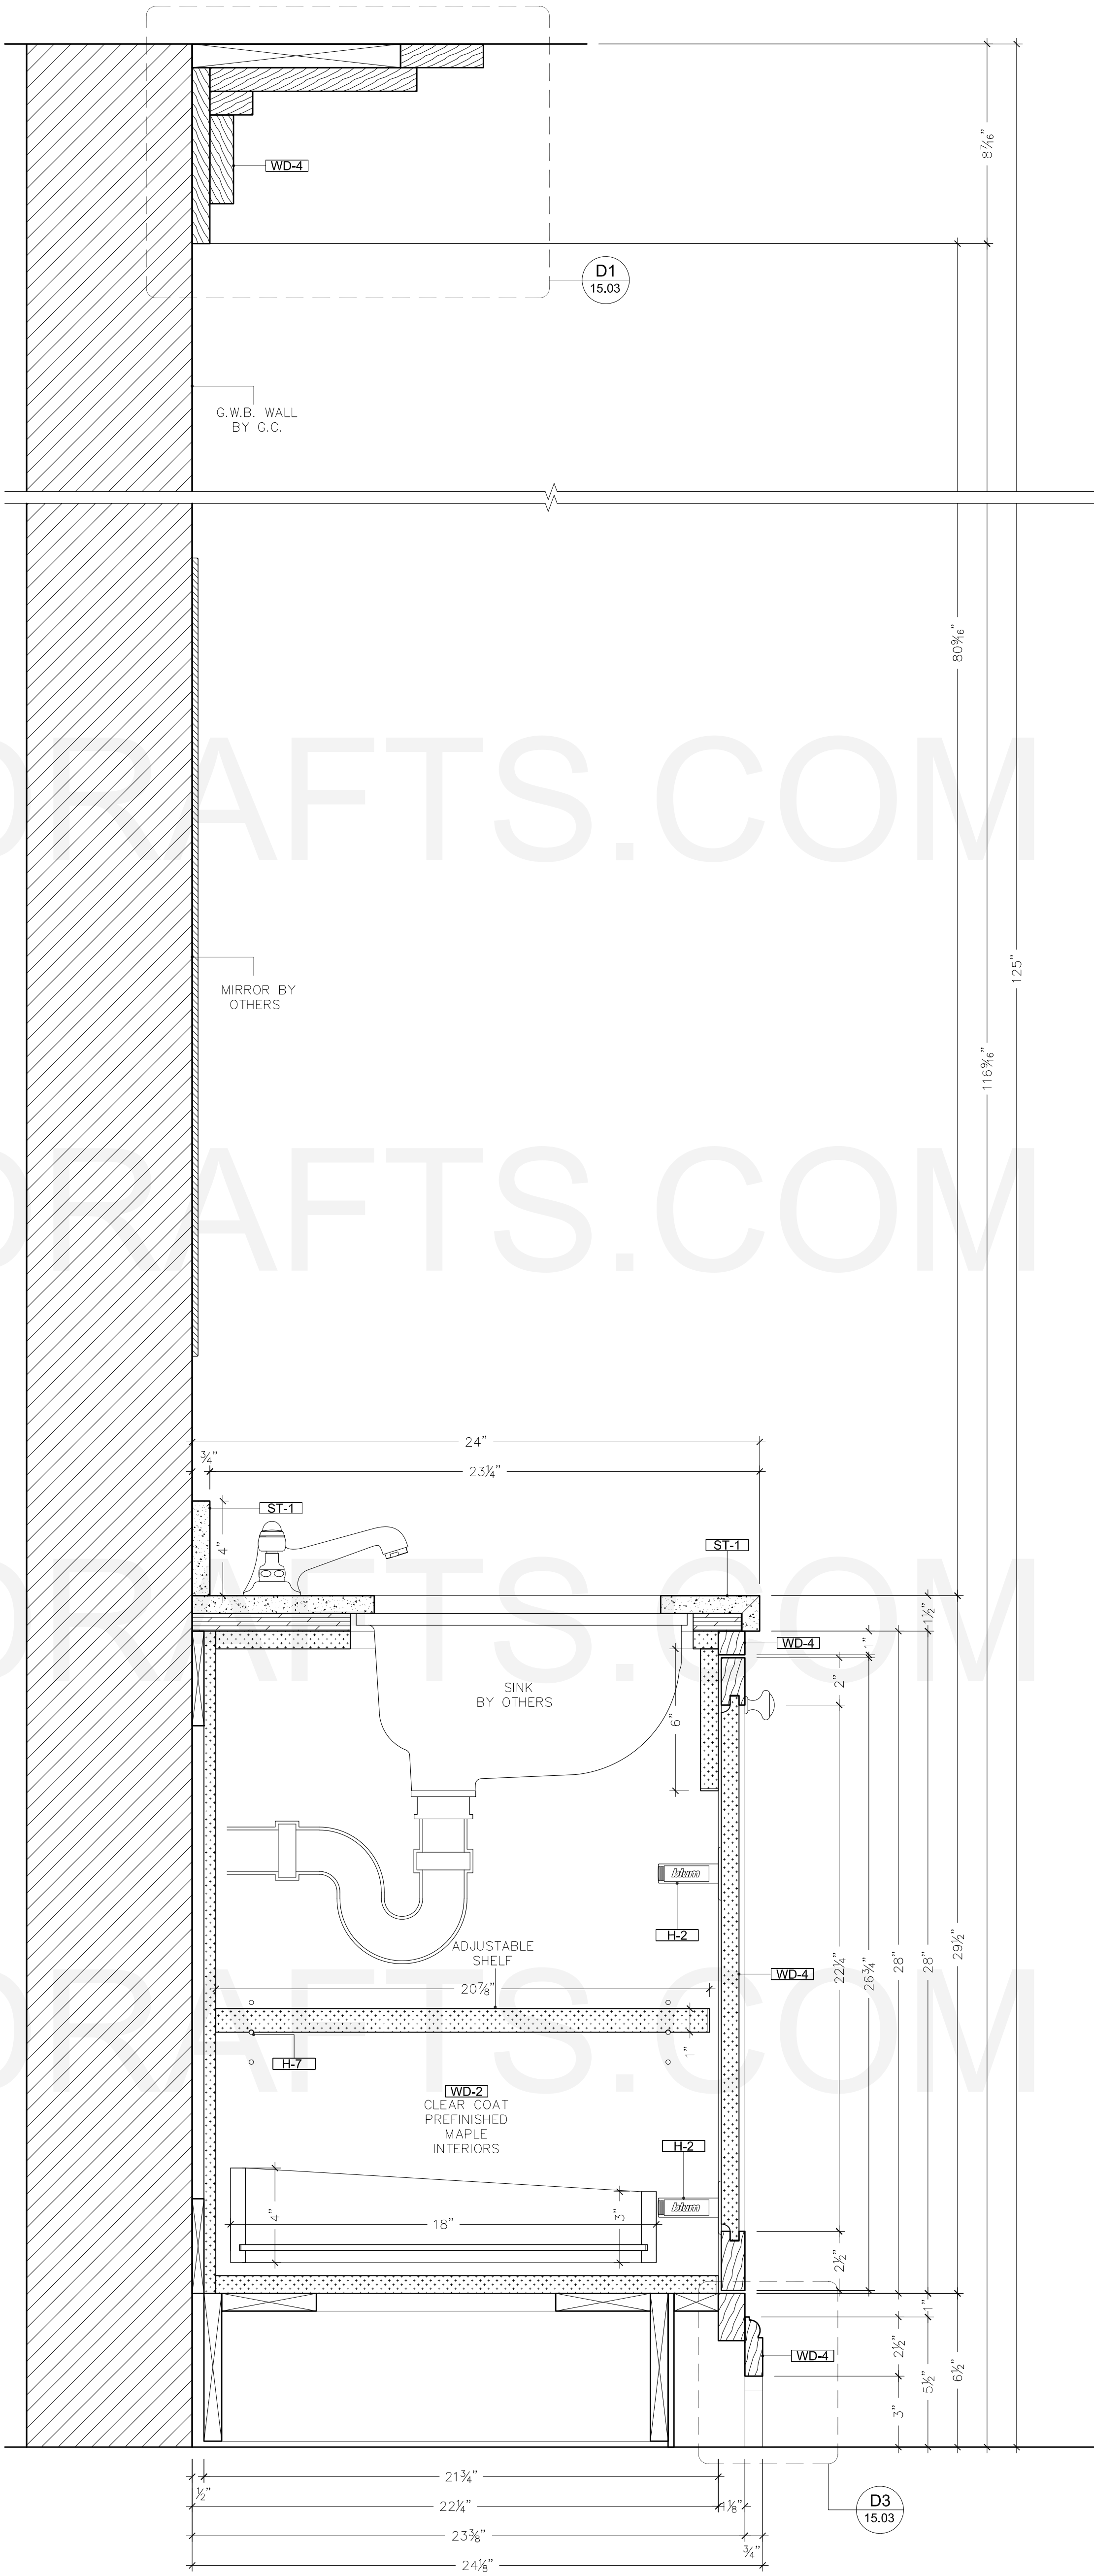


S2 SECTION
SCALE: 3" = 1'-0" POWDER ROOM/VANITY 018
ARCH: 5/A14.26

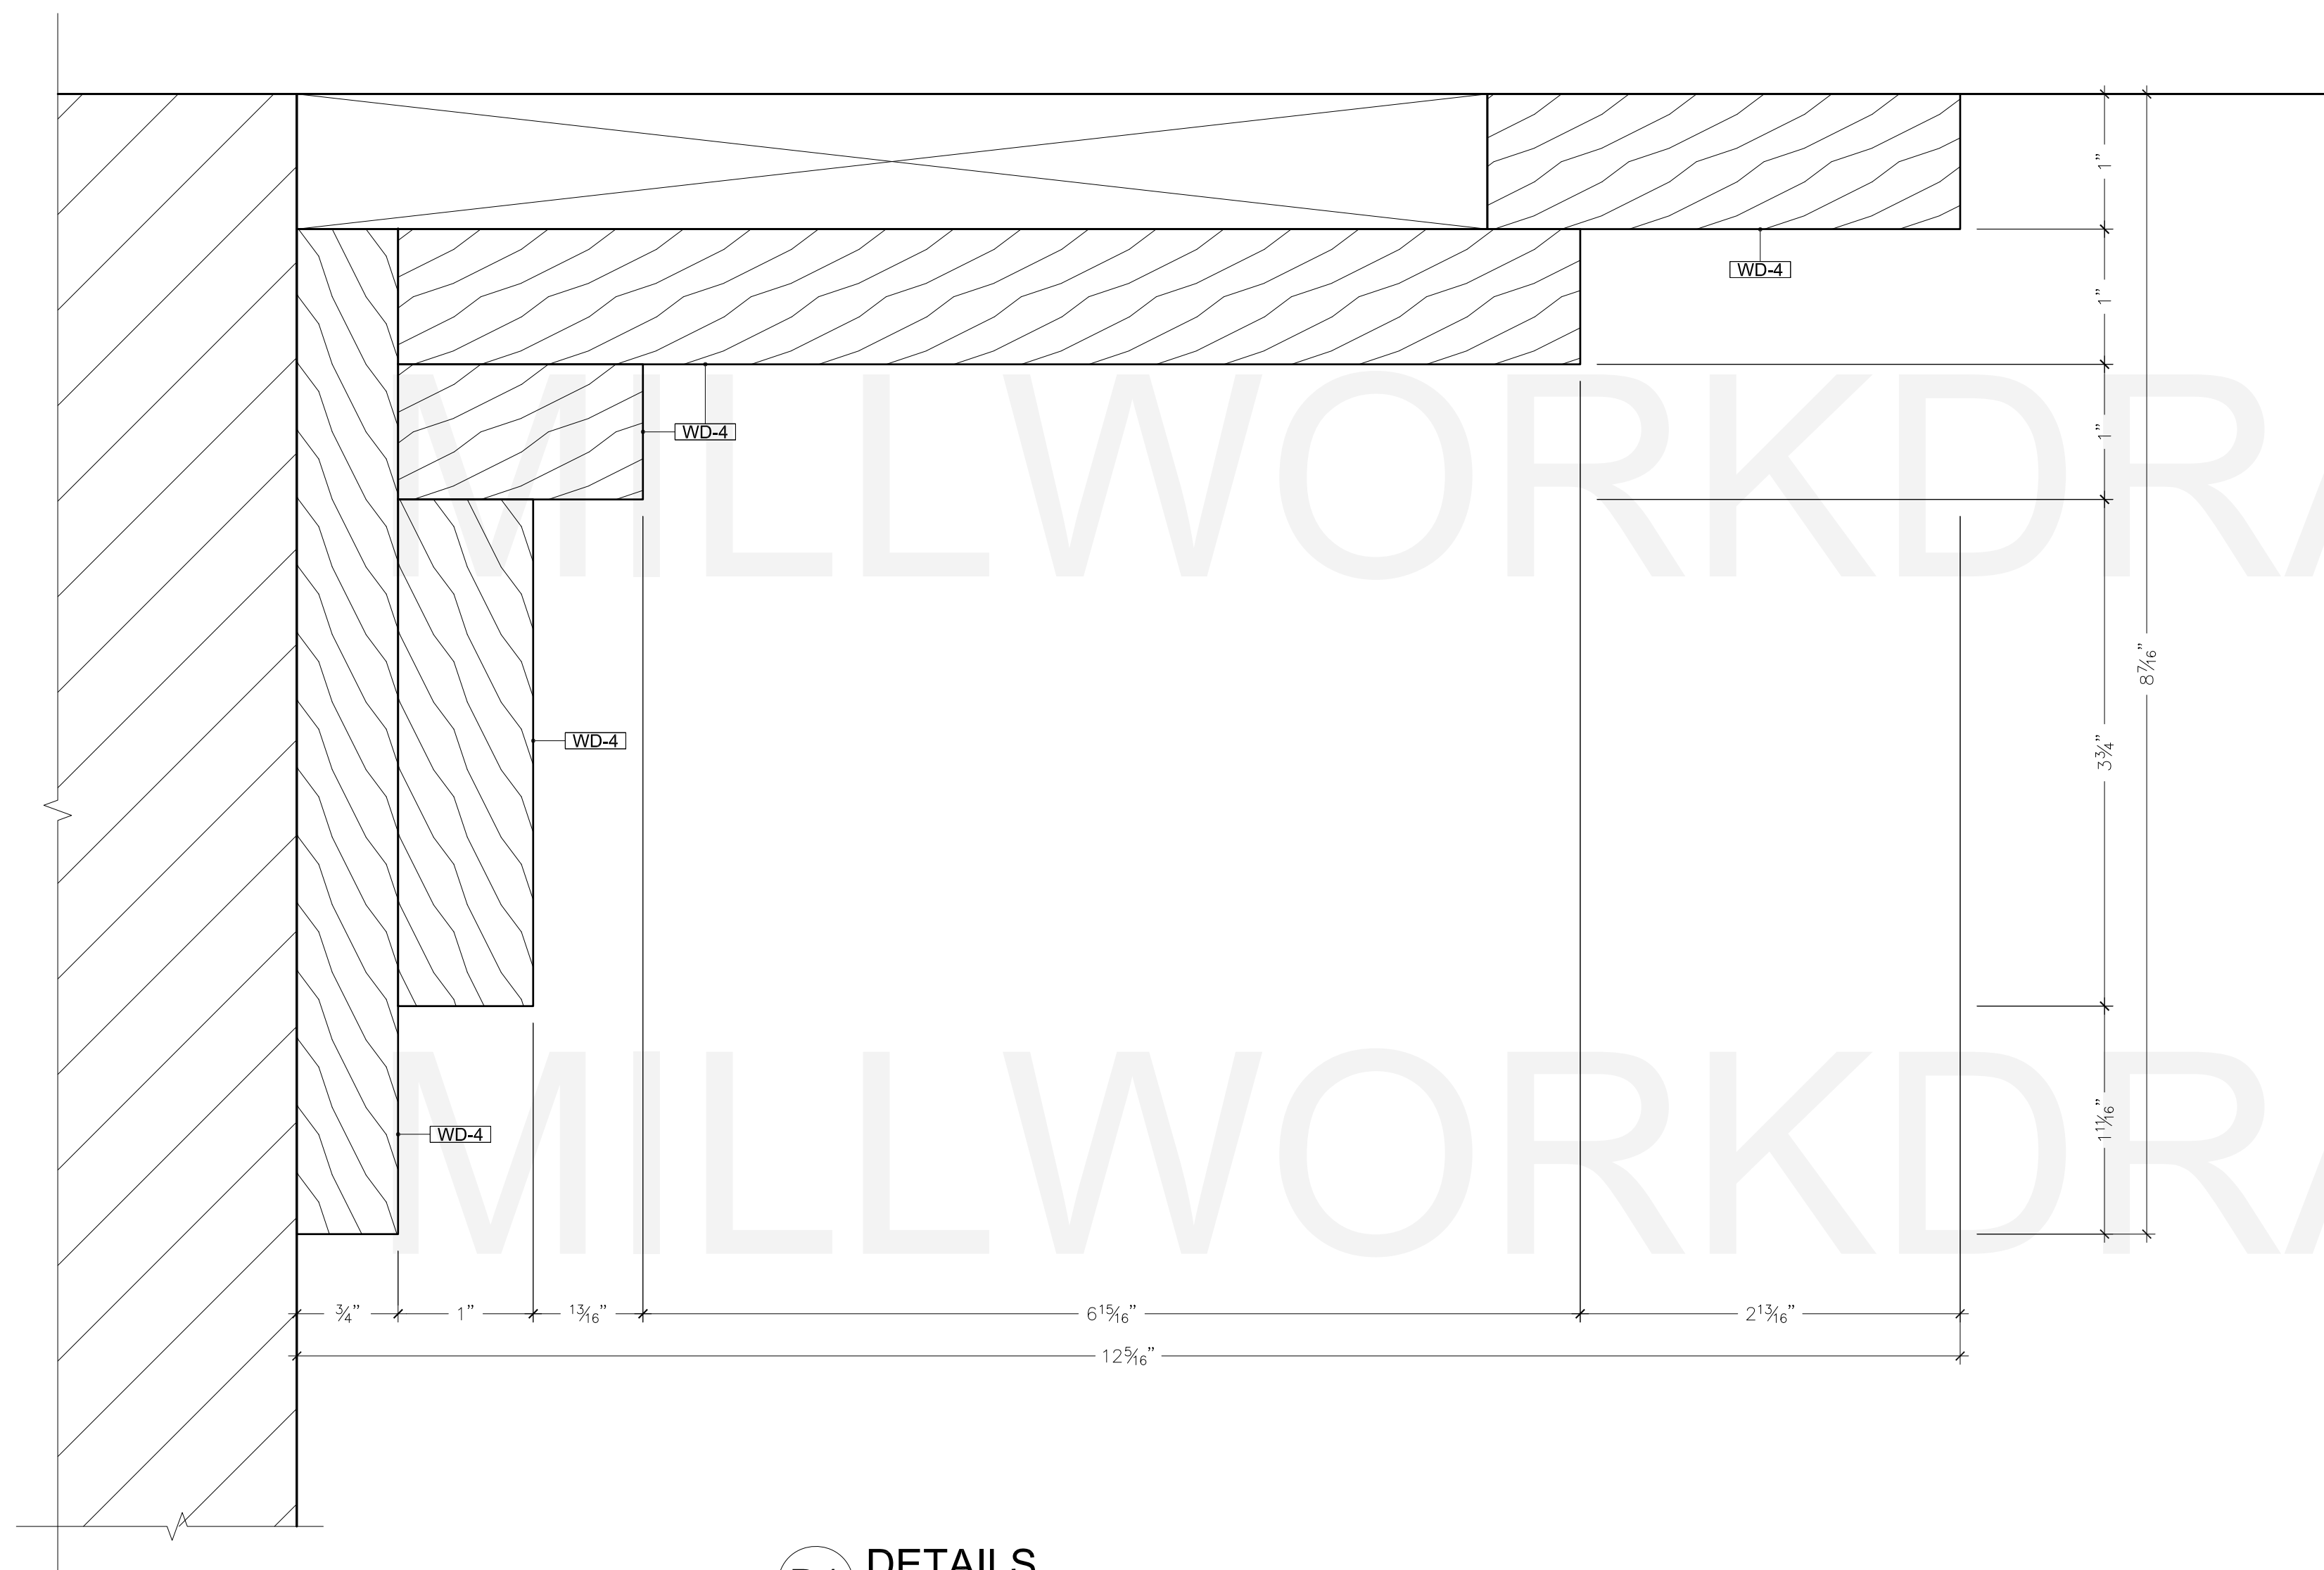


D1 DETAILS
SCALE: FULL POWDER ROOM/VANITY 018
ARCH: 2/A13.1

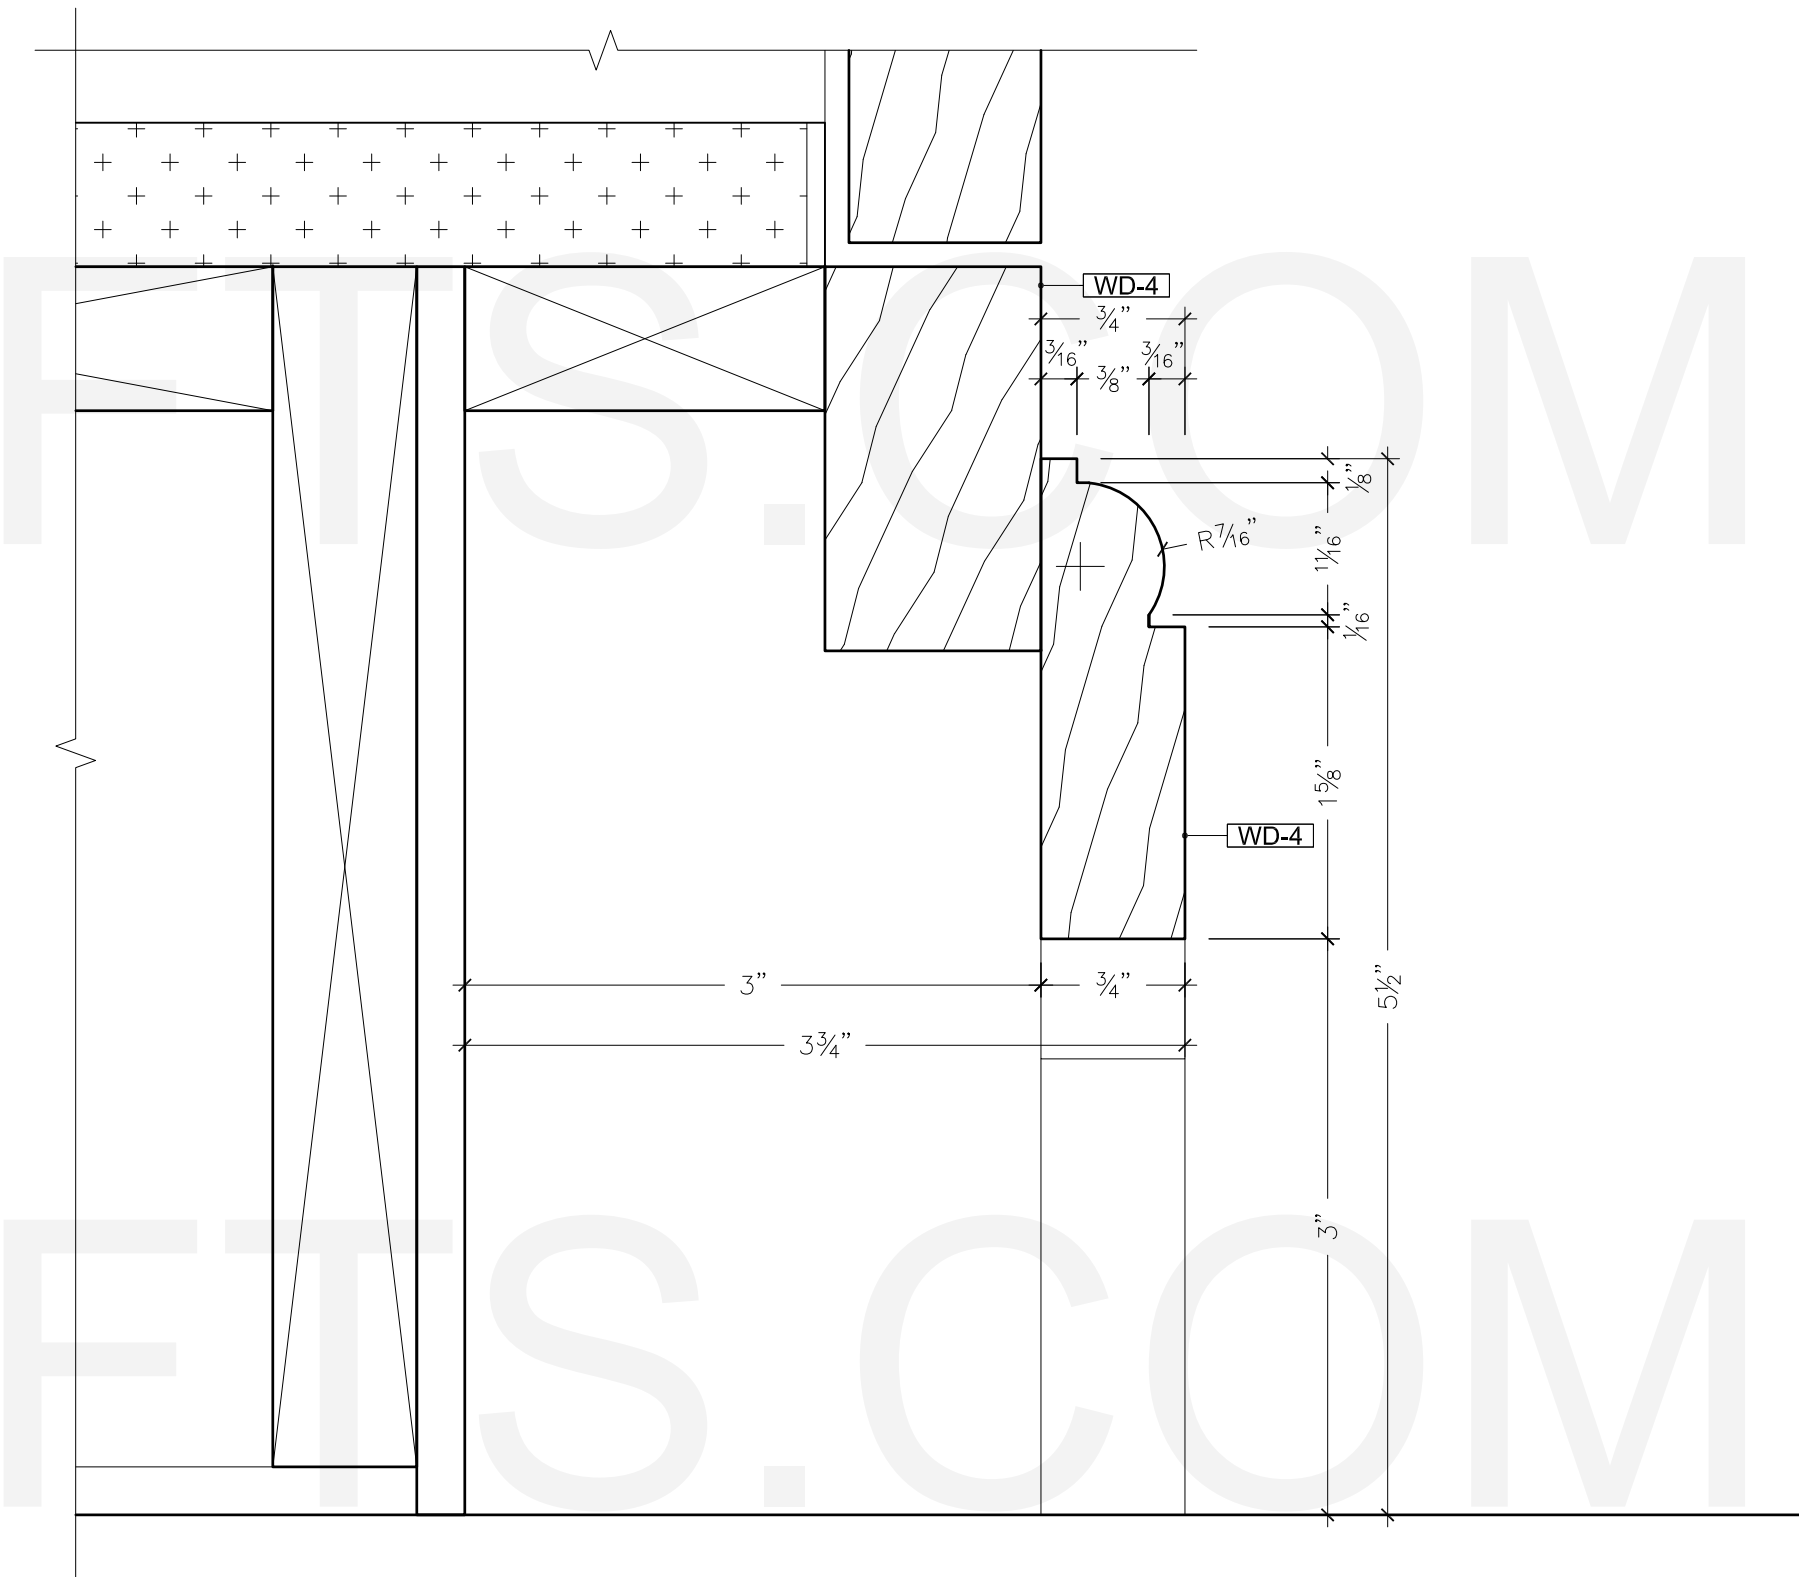

D3 DETAILS
SCALE: FULL POWDER ROOM/VANITY 018
ARCH: 4/A14.1

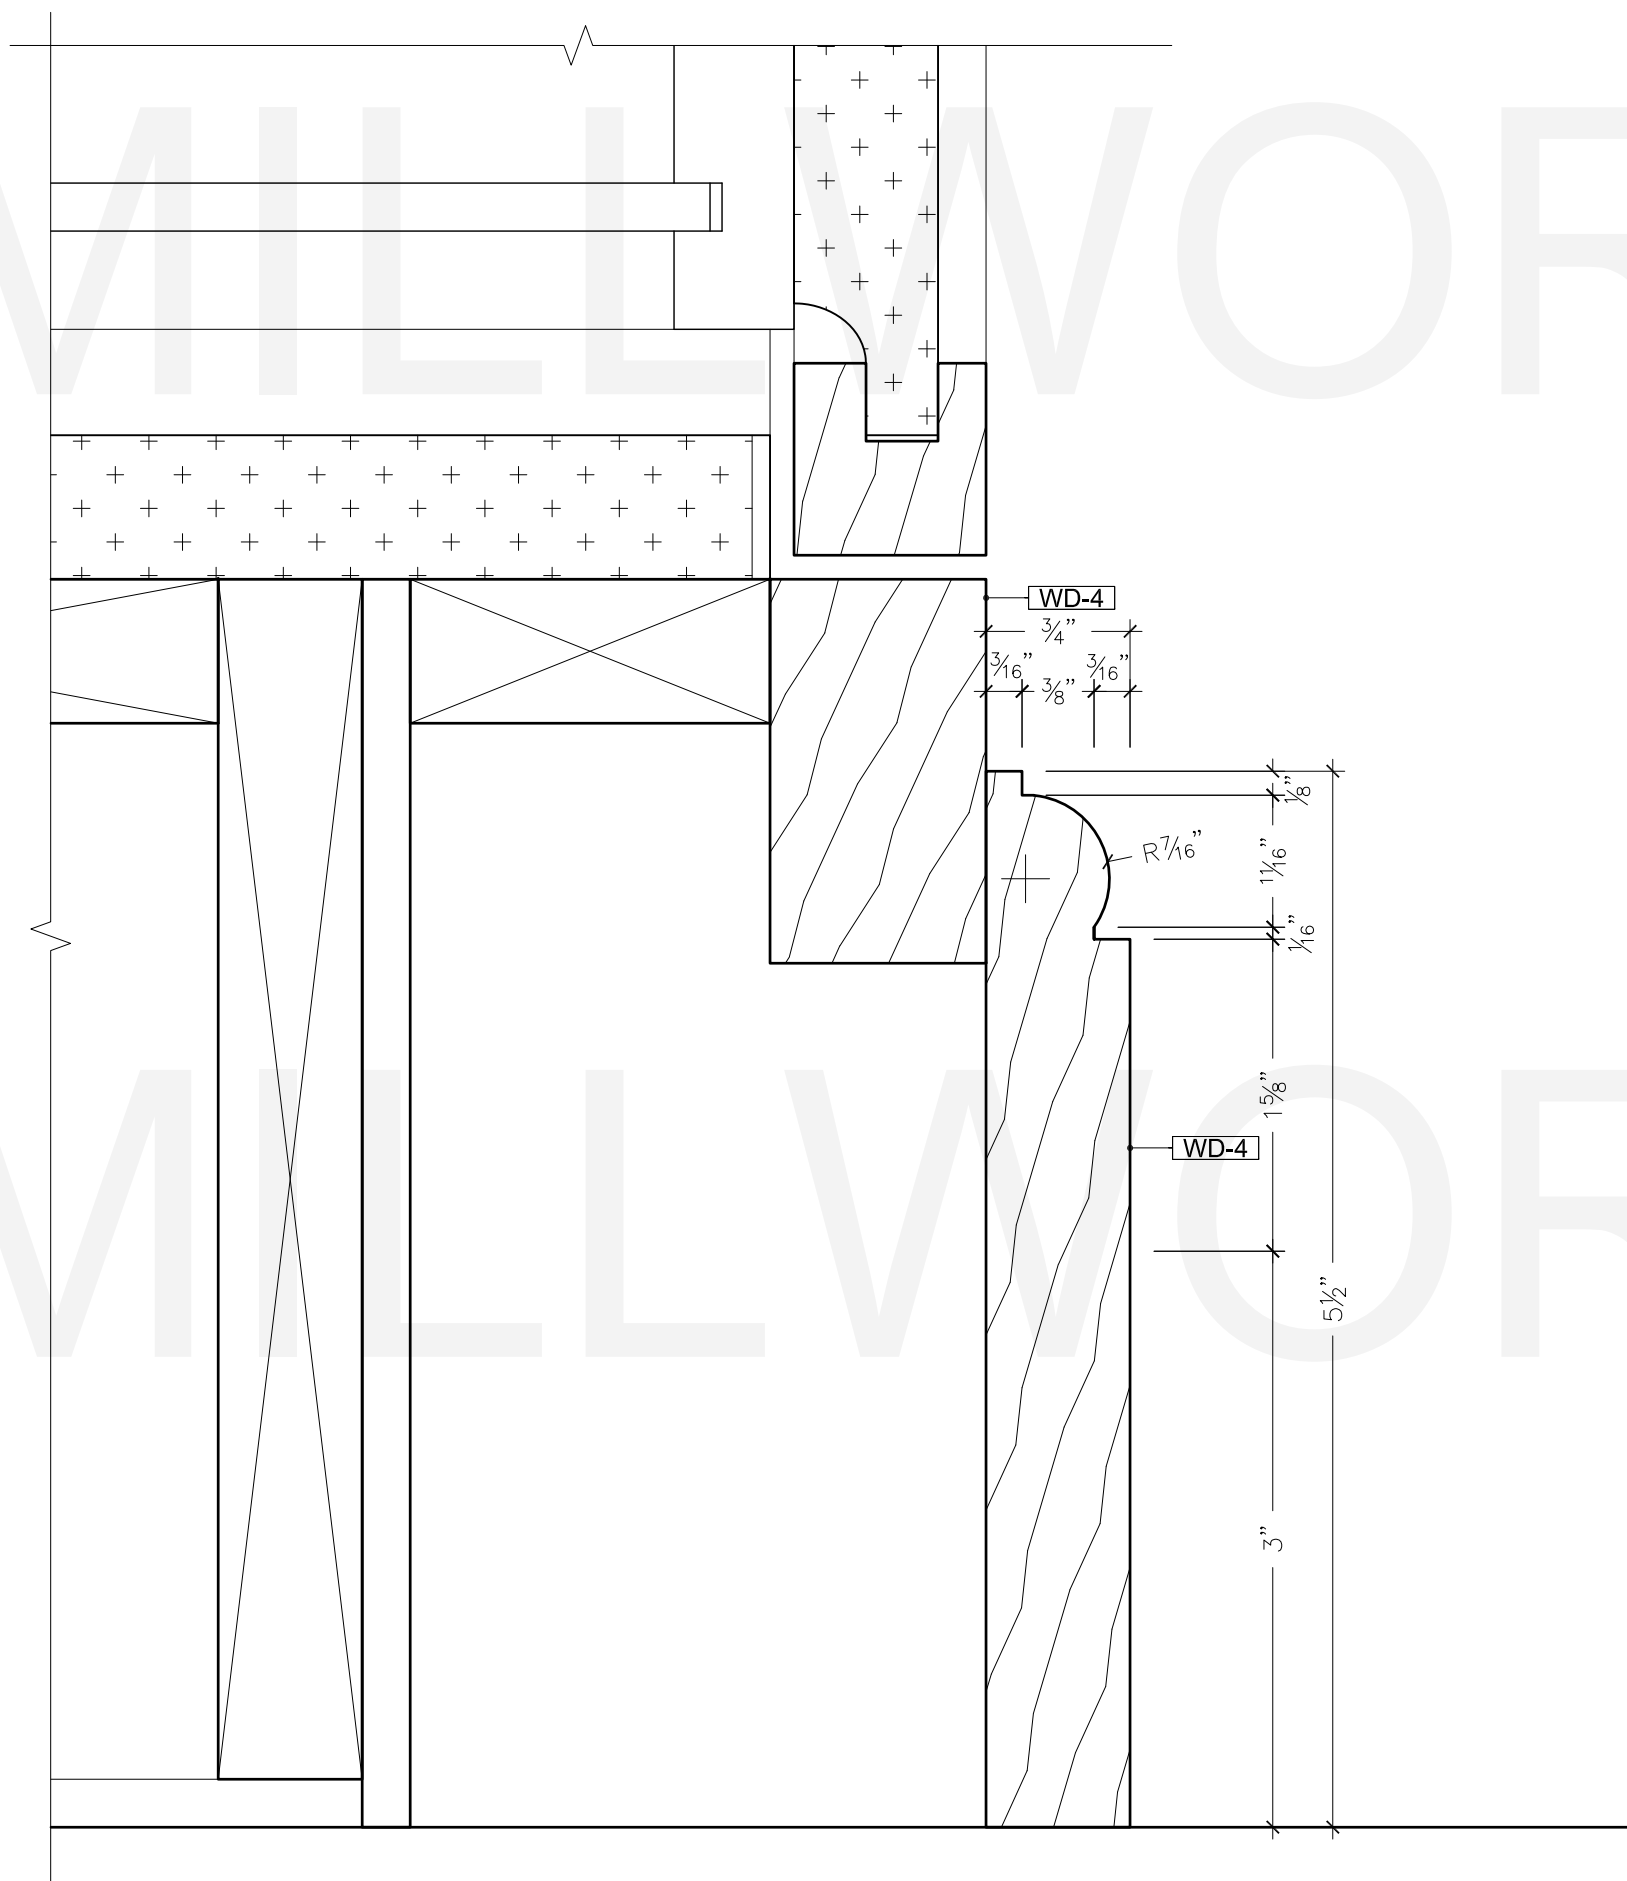

D2 DETAILS
SCALE: FULL POWDER ROOM/VANITY 018

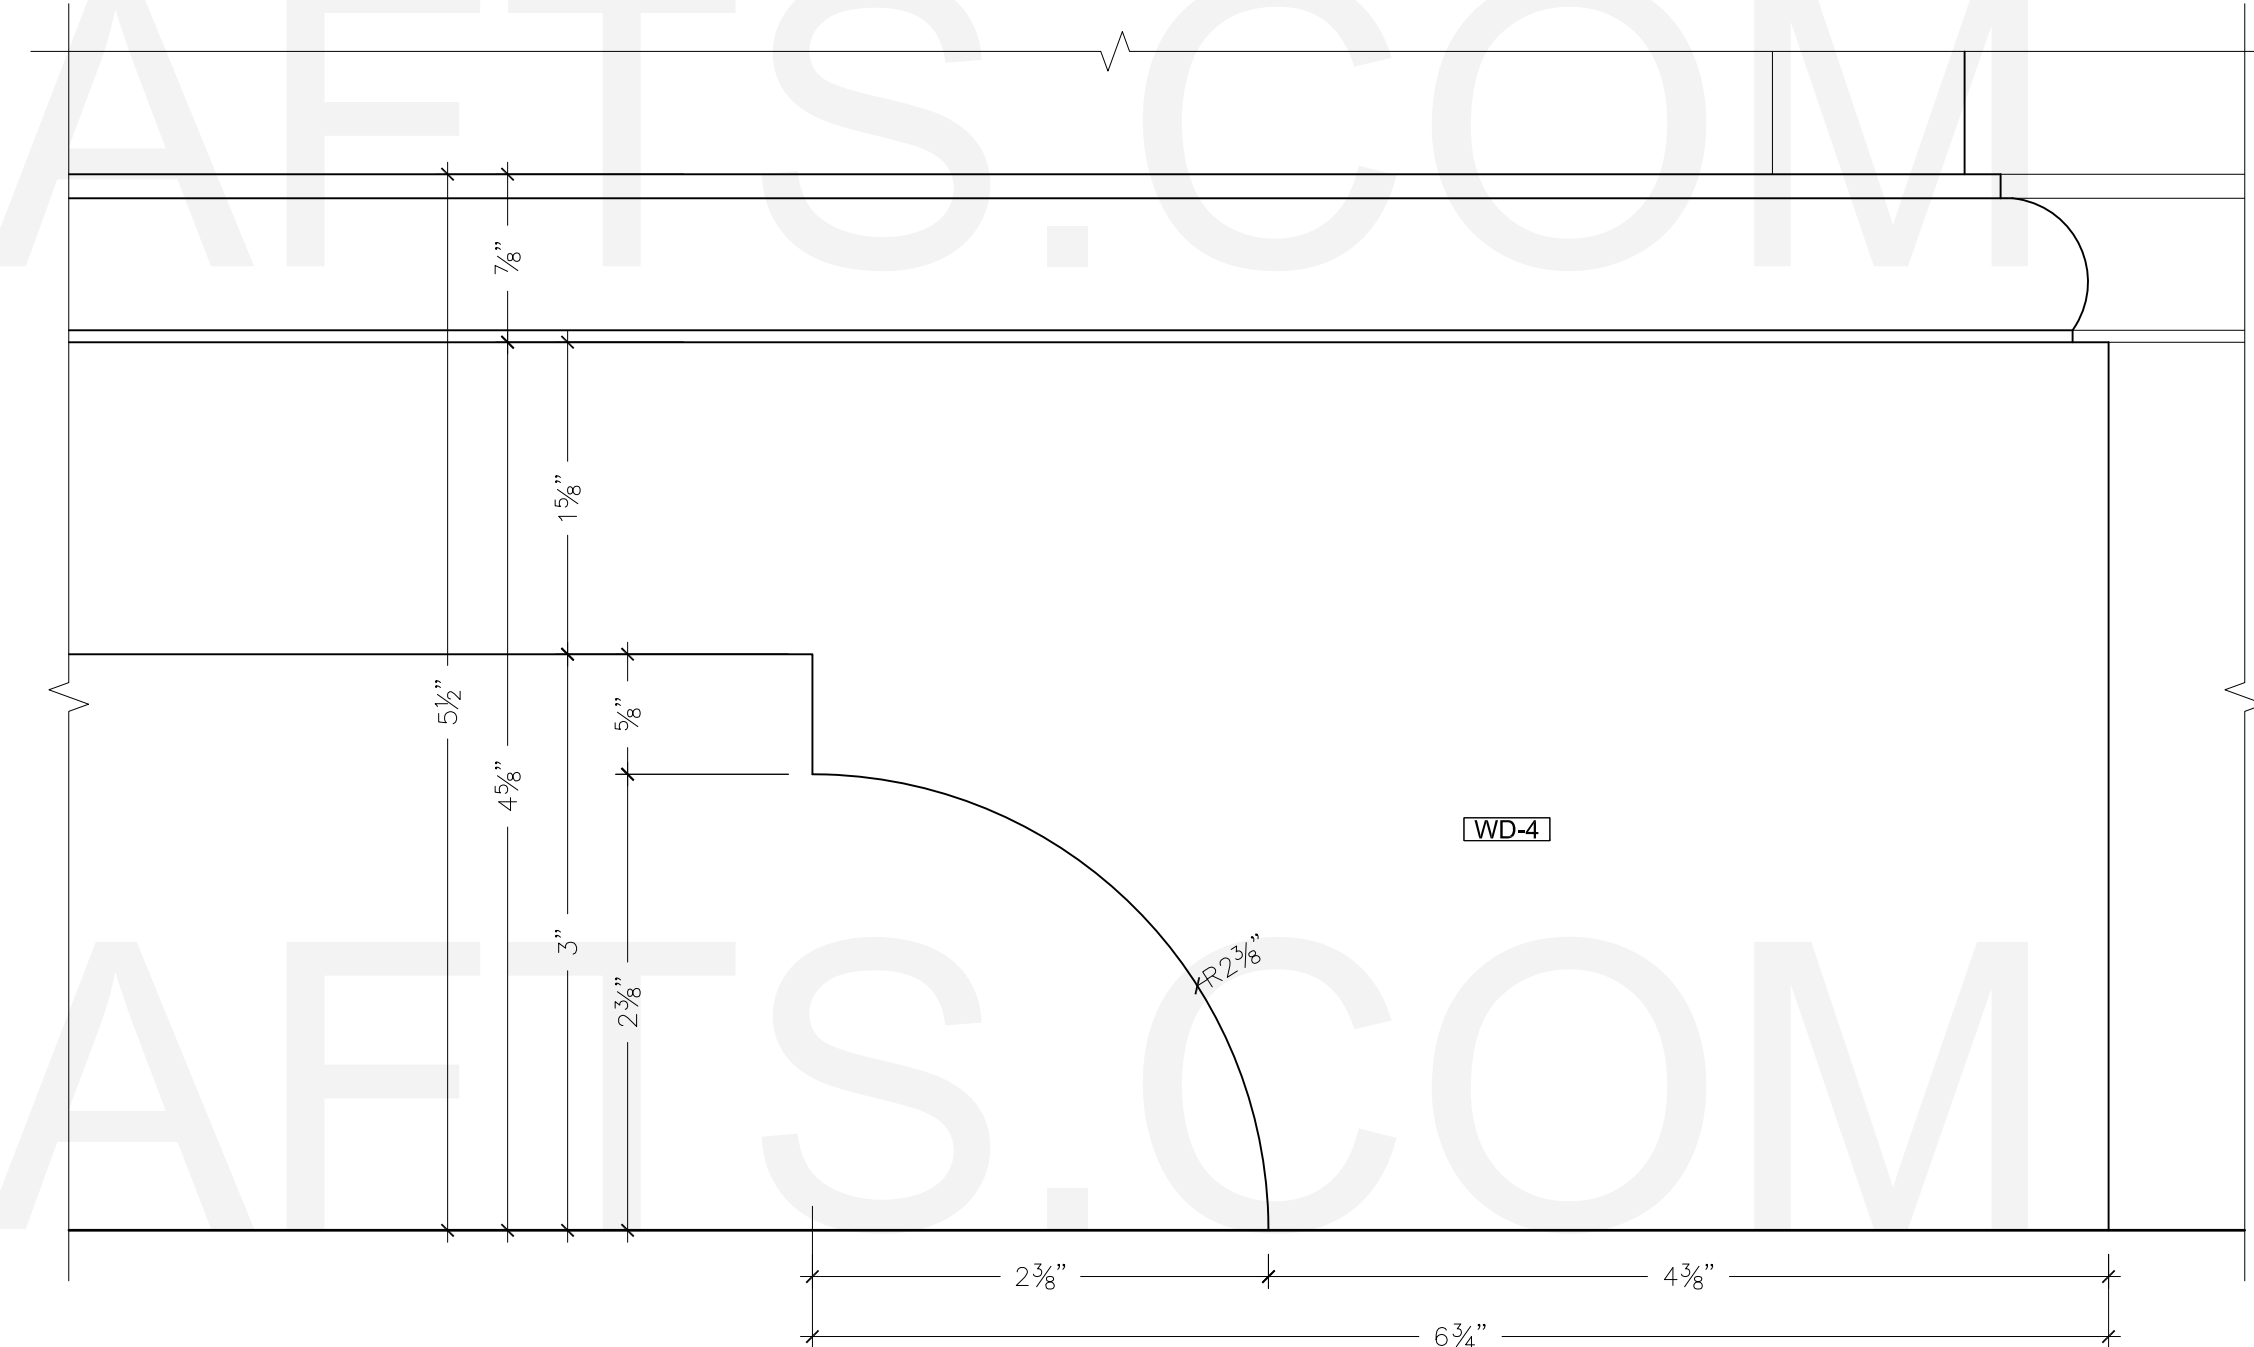

D4 DETAILS
SCALE: FULL POWDER ROOM/VANITY 018
ARCH: 3/A14.1