


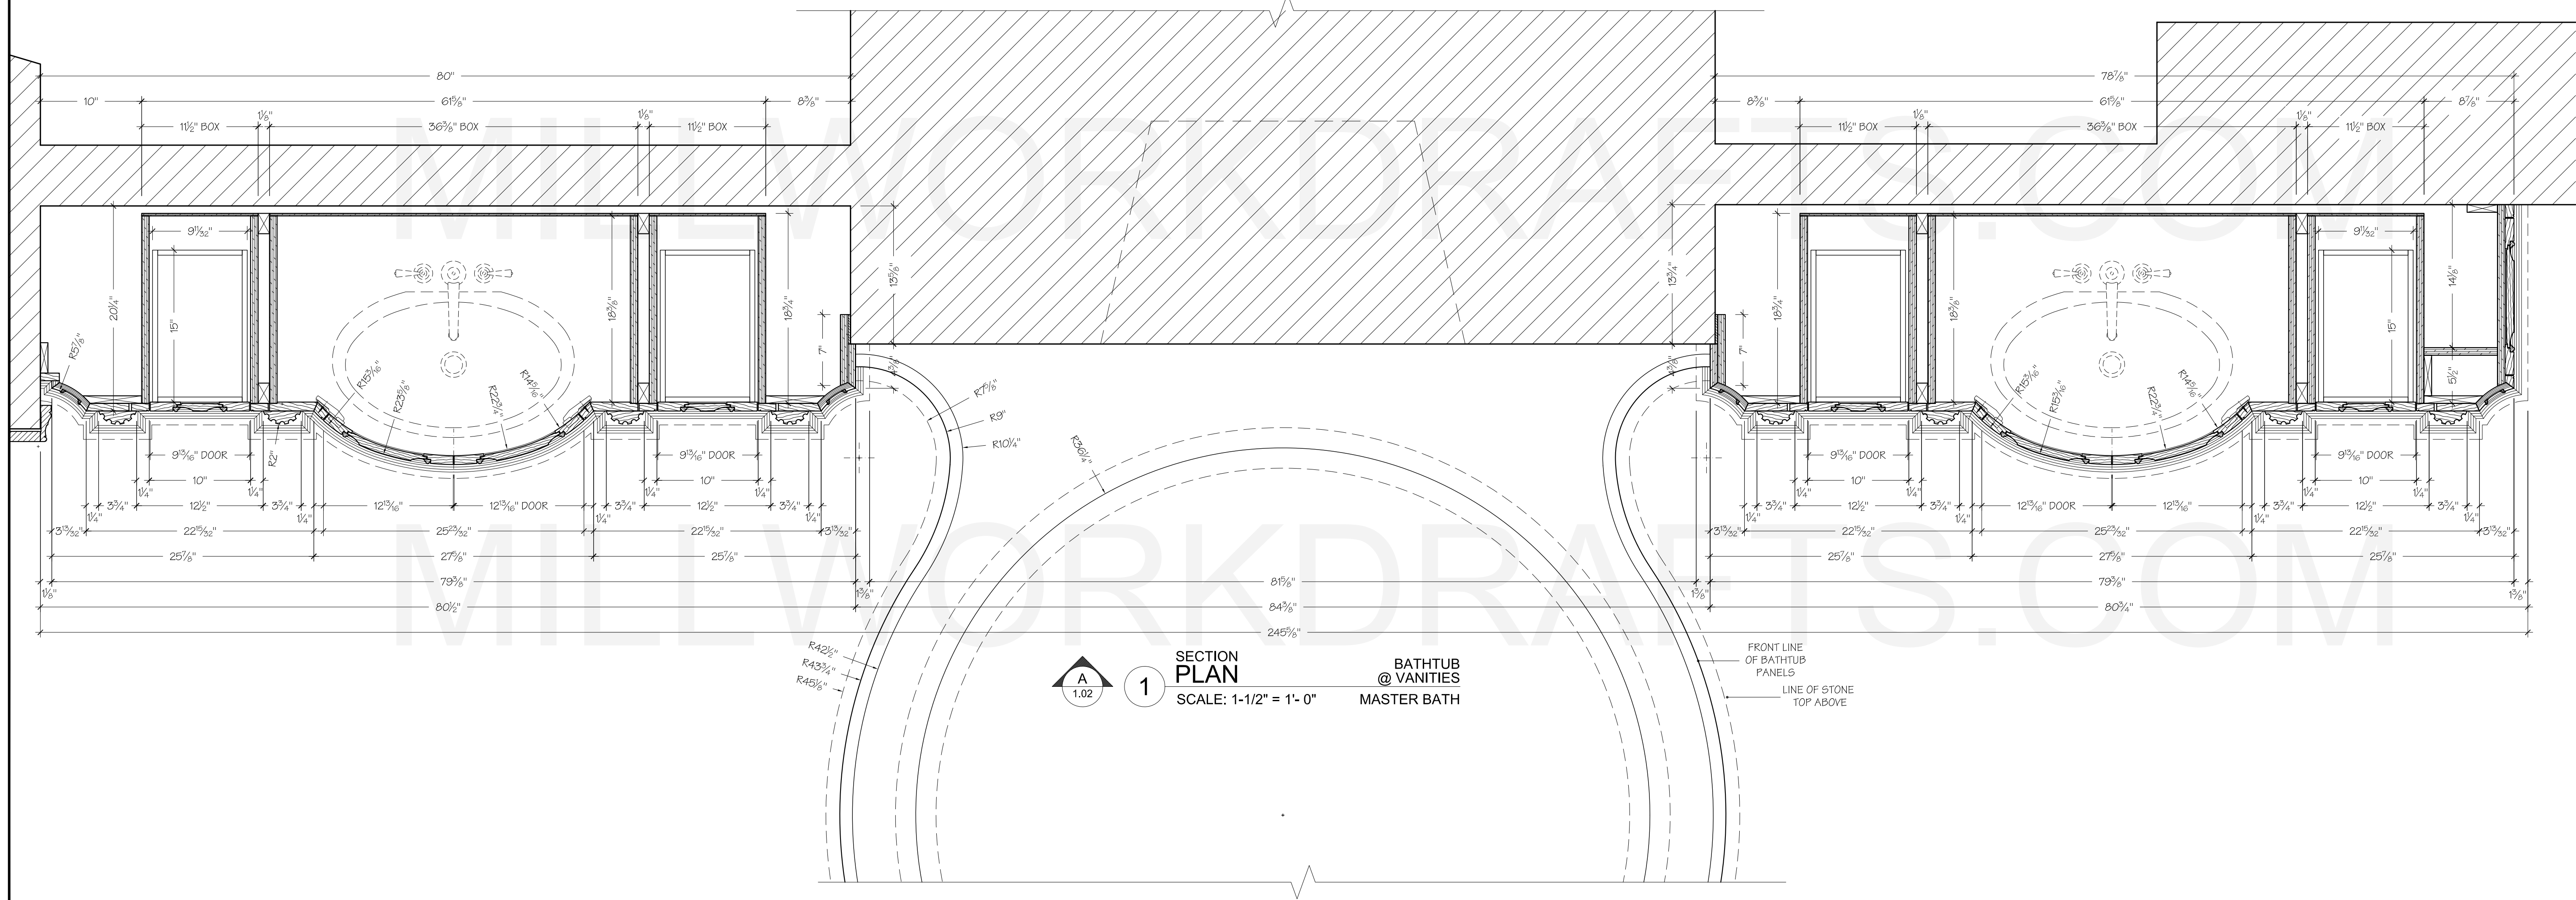


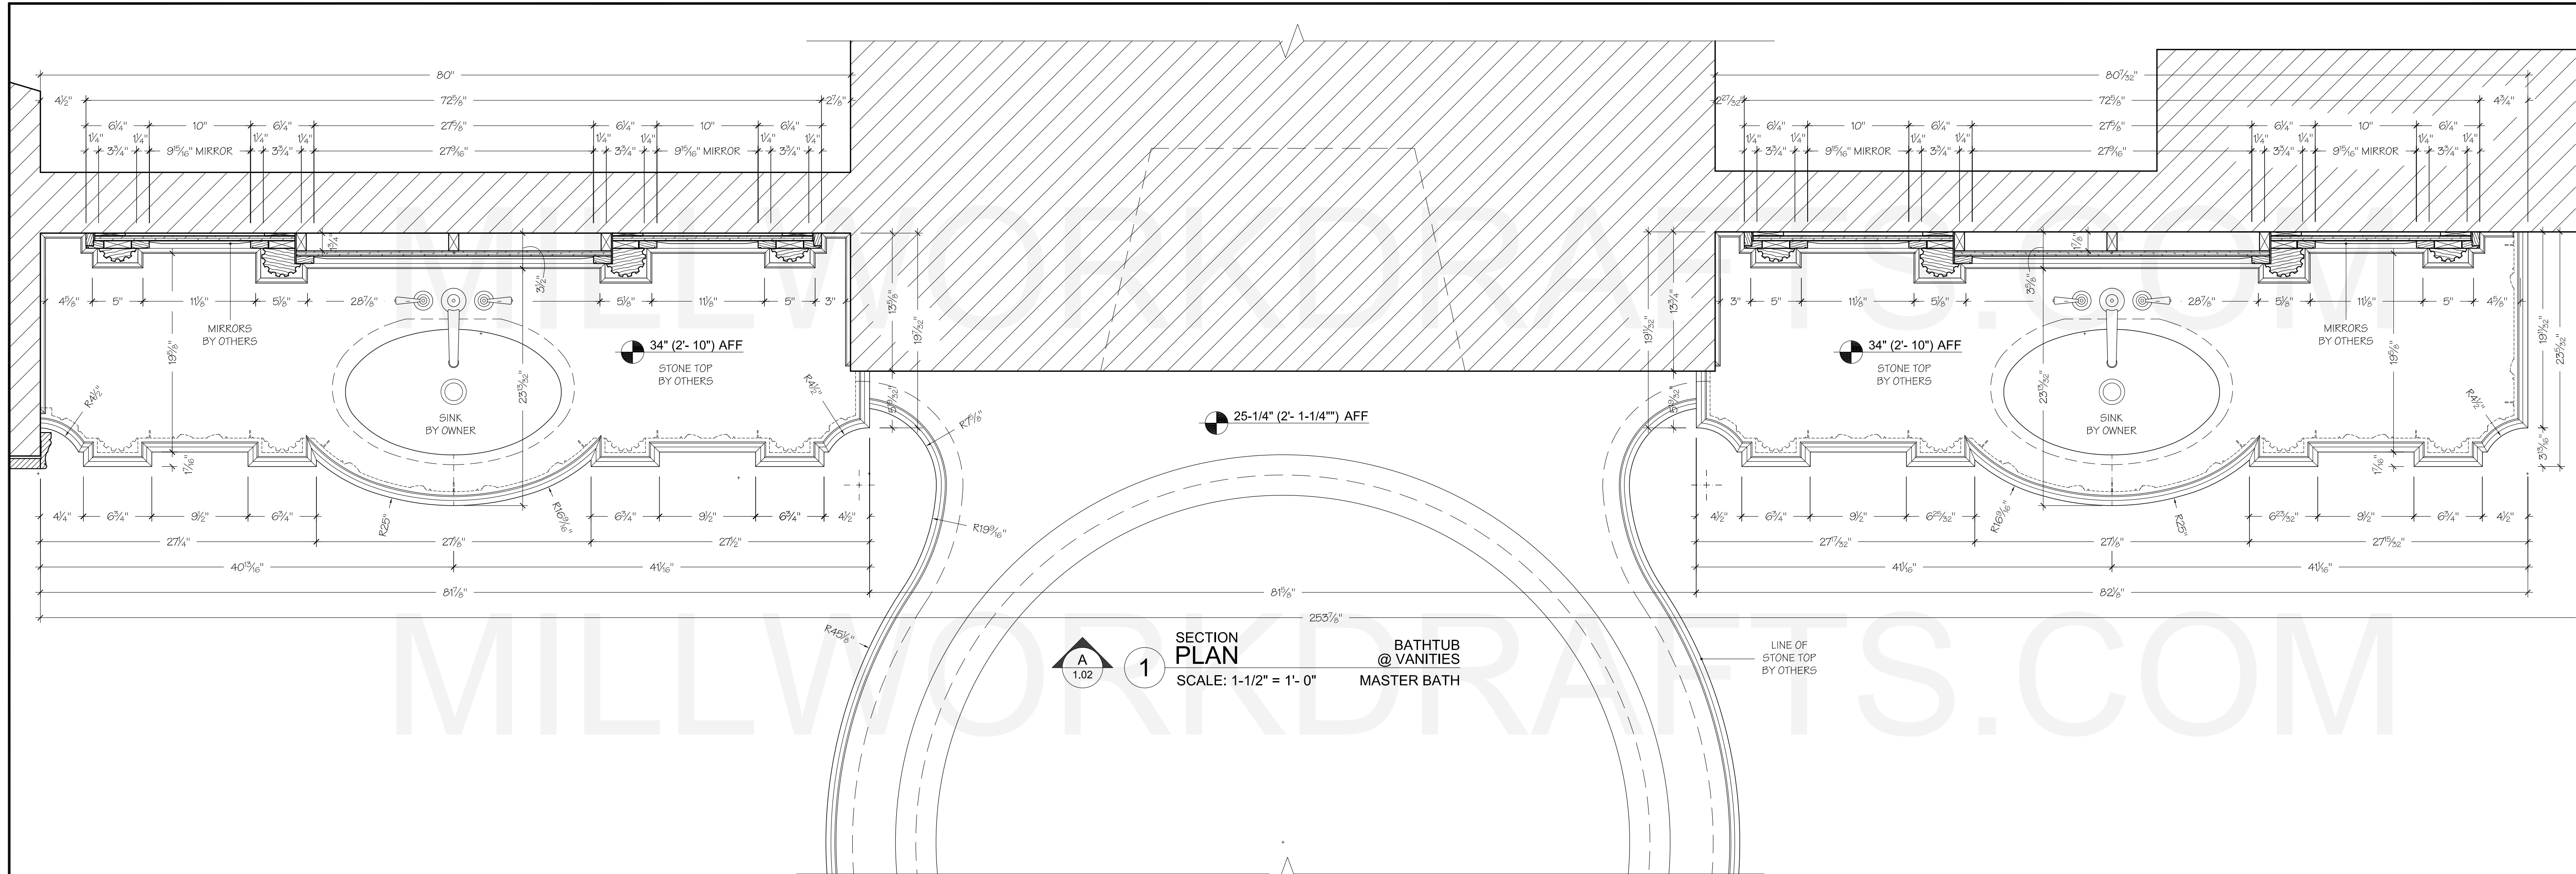

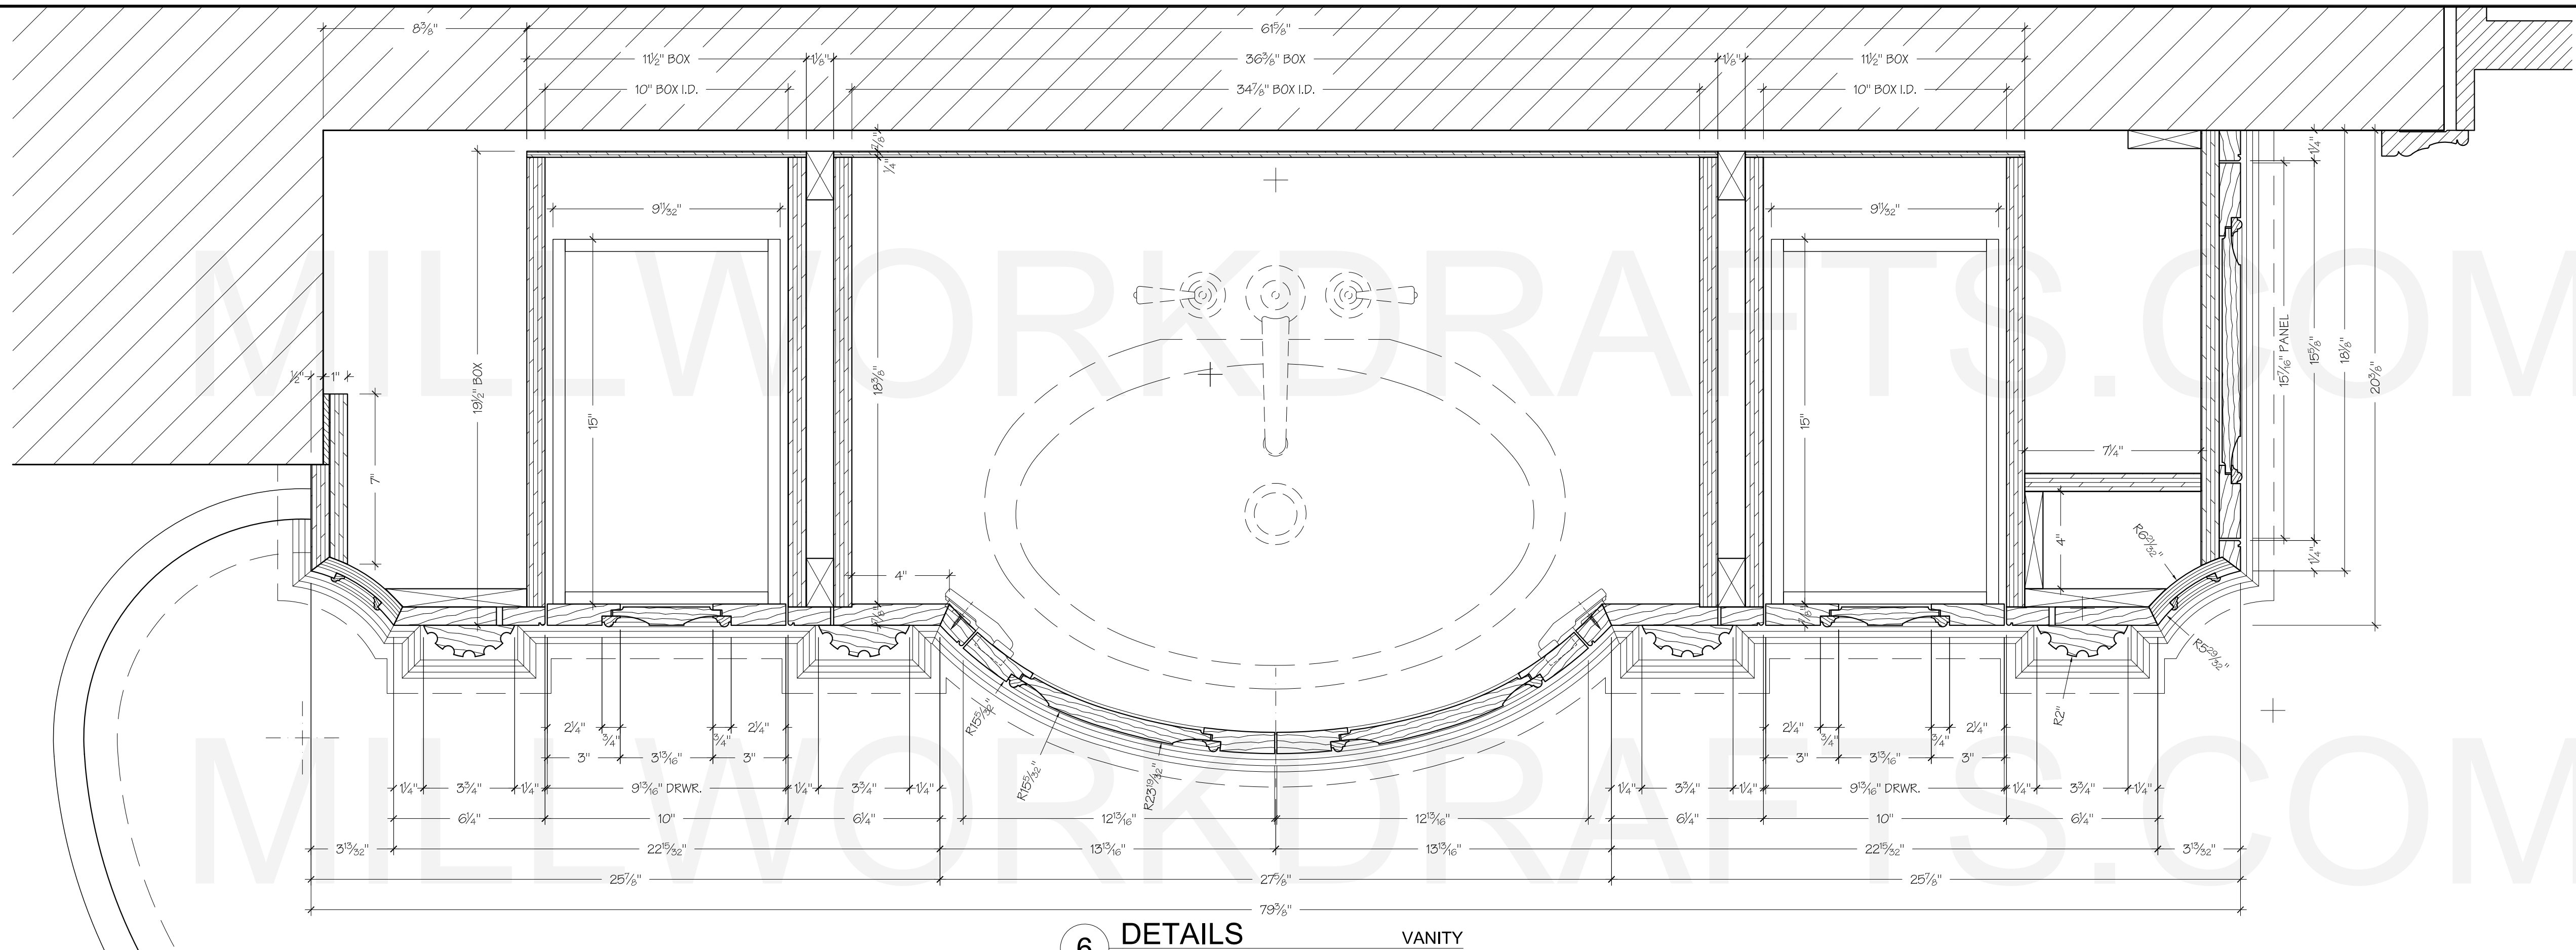


6 DETAILS
SCALE: 3" = 1'-0" VANITY
MASTER BATH

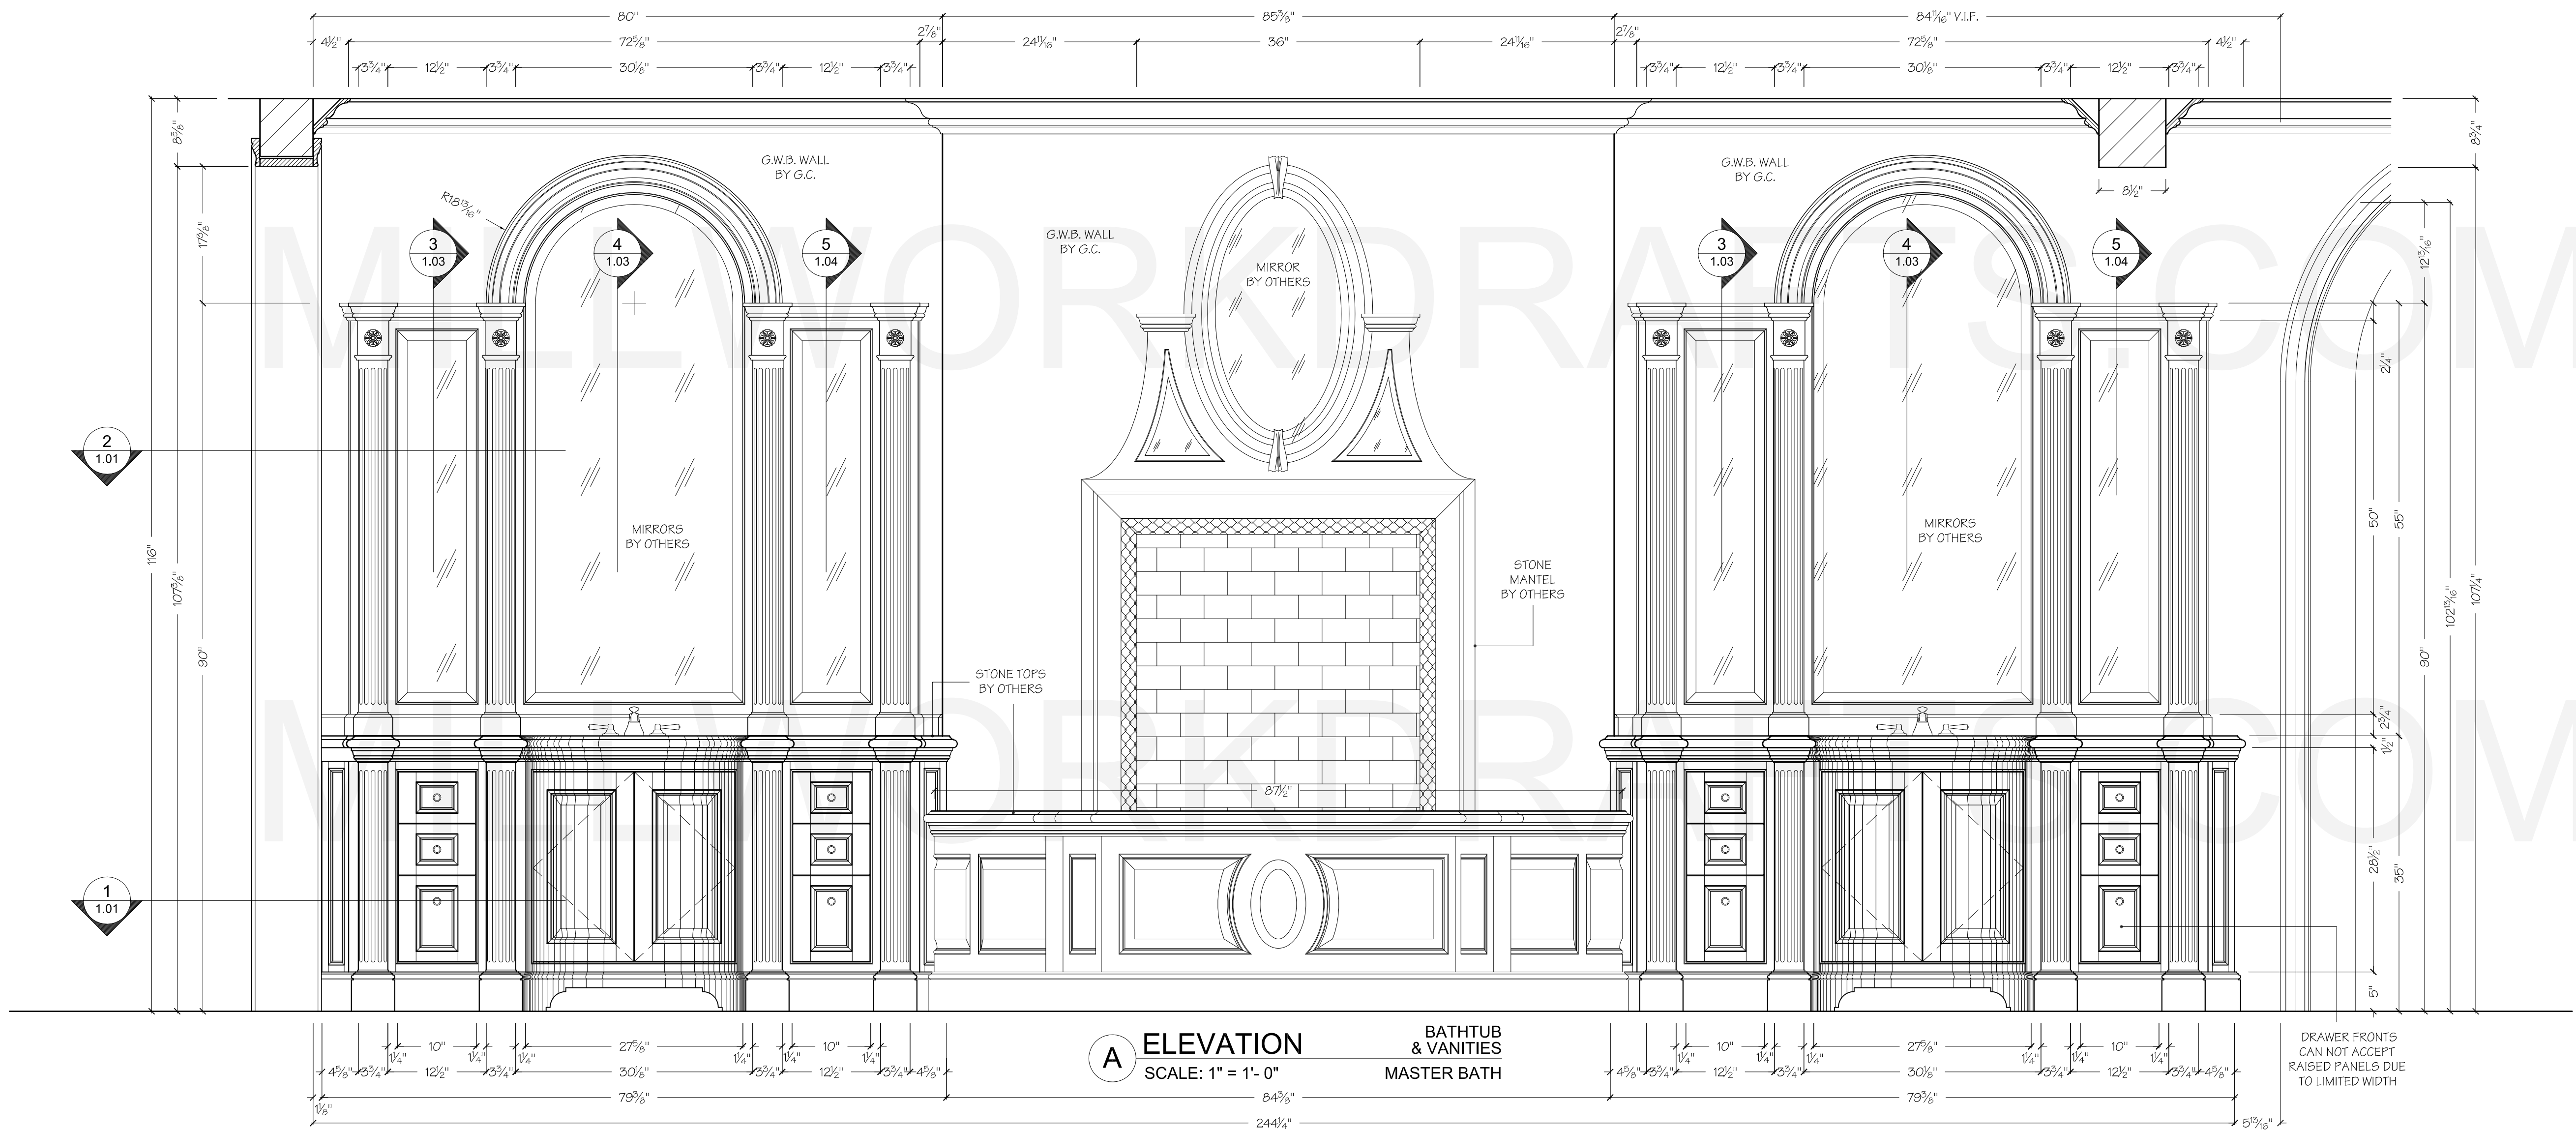


A ELEVATION
SCALE: 1" = 1'-0" BATHTUB
& VANITIES
MASTER BATH

DRAWER FRONTS
CAN NOT ACCEPT
RAISED PANELS DUE
TO LIMITED WIDTH

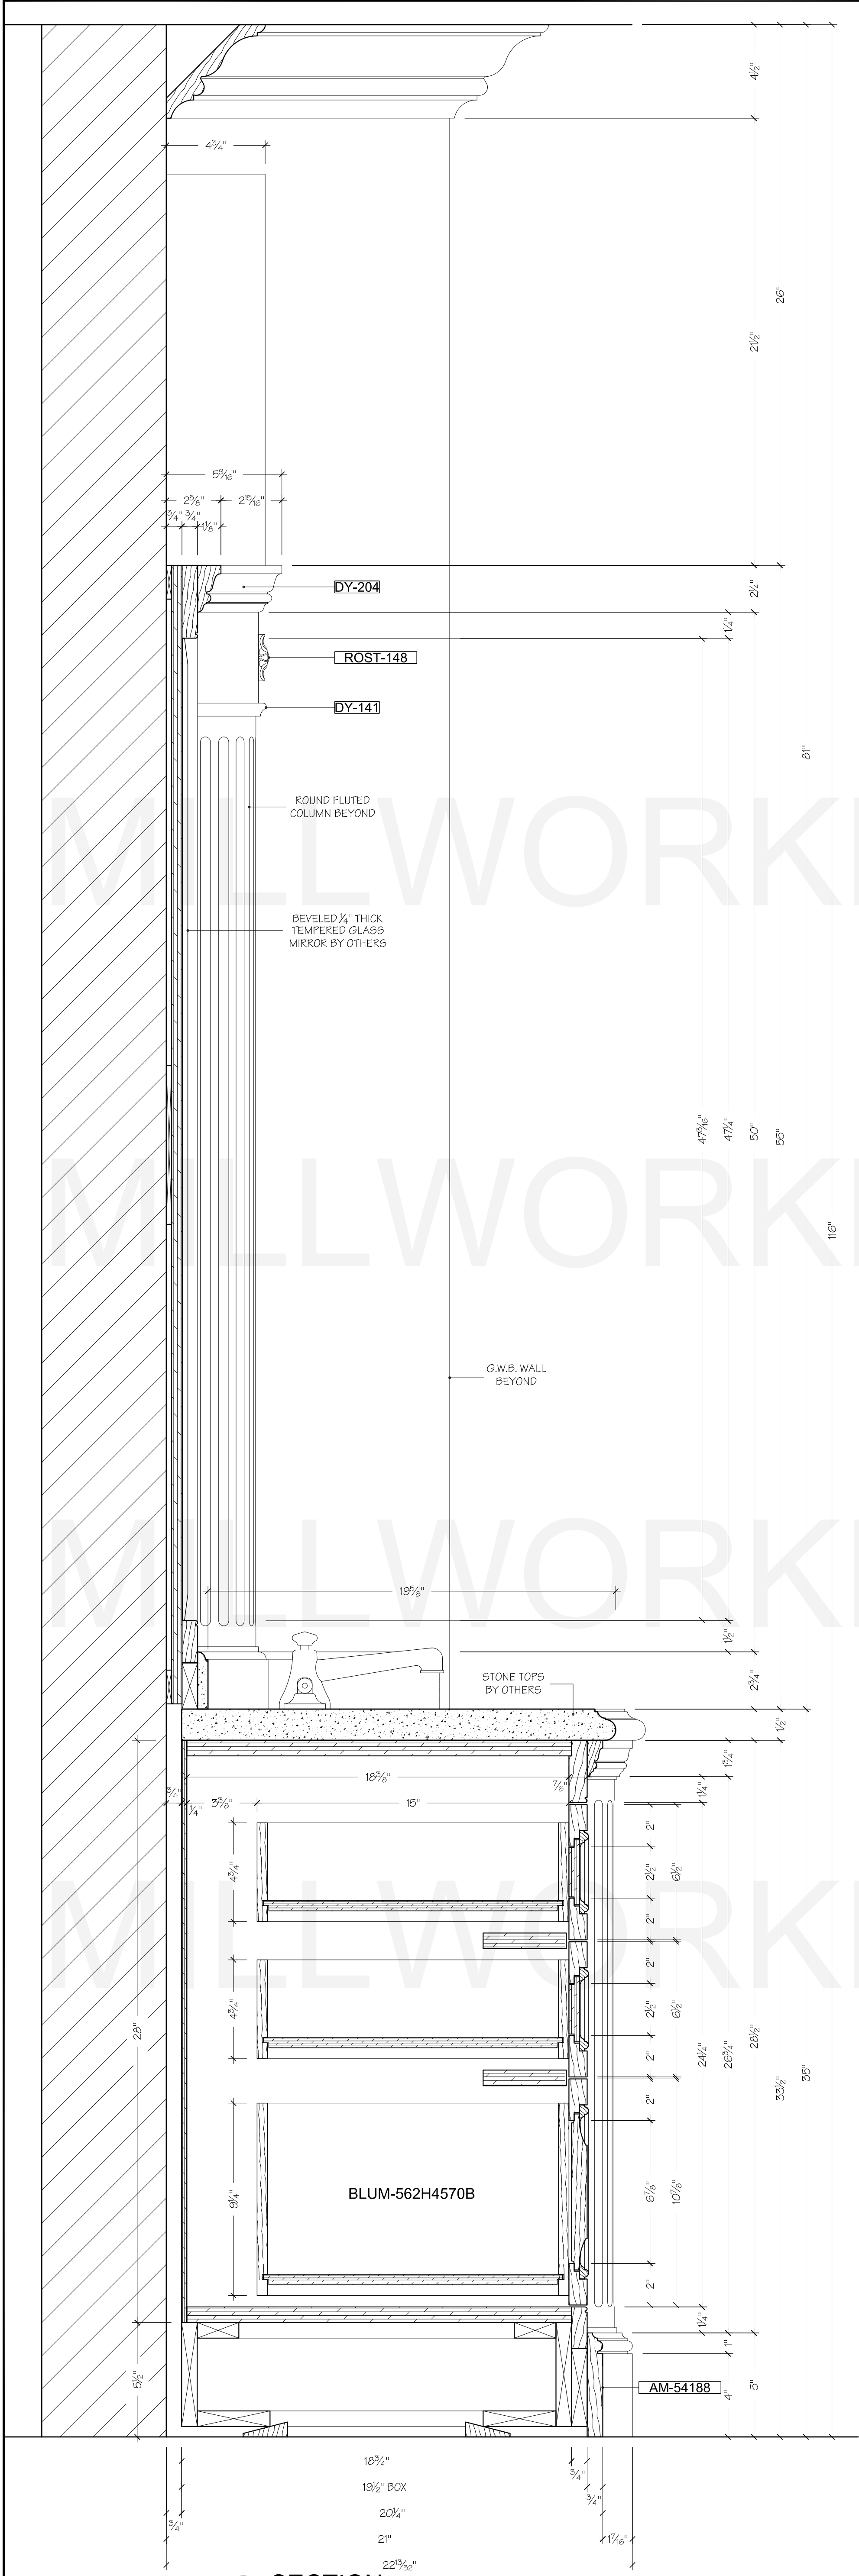



3 SECTION
SCALE: 3" = 1'- 0"
DRAWER CABINET
MASTER BATH

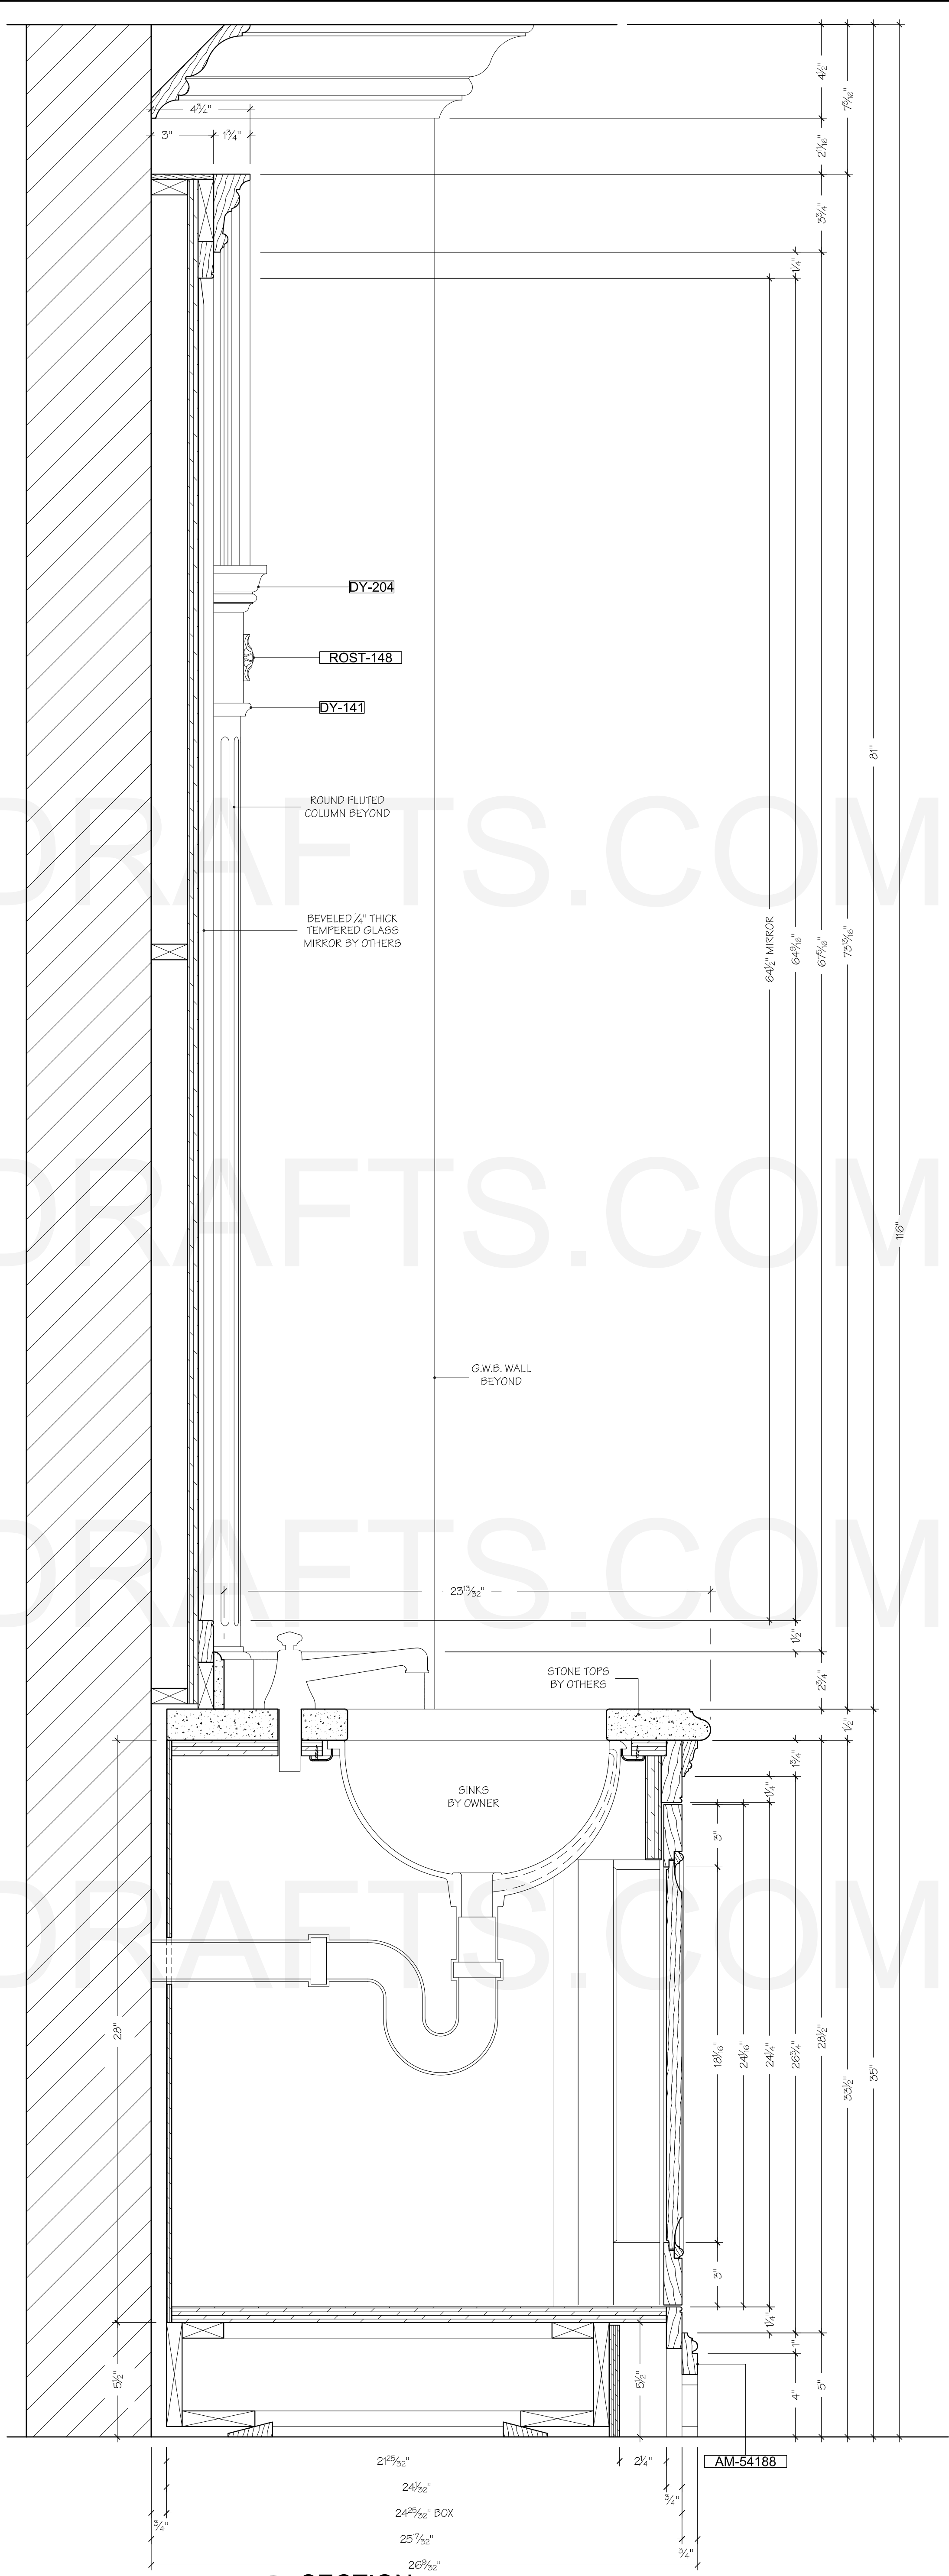


4 SECTION
SCALE: 3" = 1'- 0"
SINK CABINET
MASTER BATH

[illegible]


Technical drawing of a window unit. The drawing shows a cross-section of the window frame and the glass unit. The width of the window frame is indicated as 9 1/2". The drawing also shows the internal components, including the glass unit and the frame. The drawing is labeled with dimensions and components.

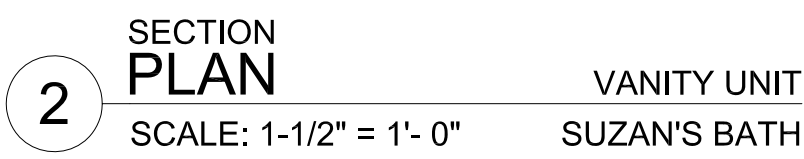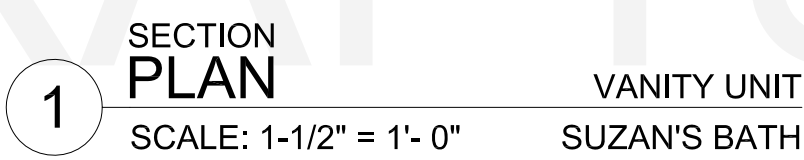


MILLWORKDRAFTS.COM

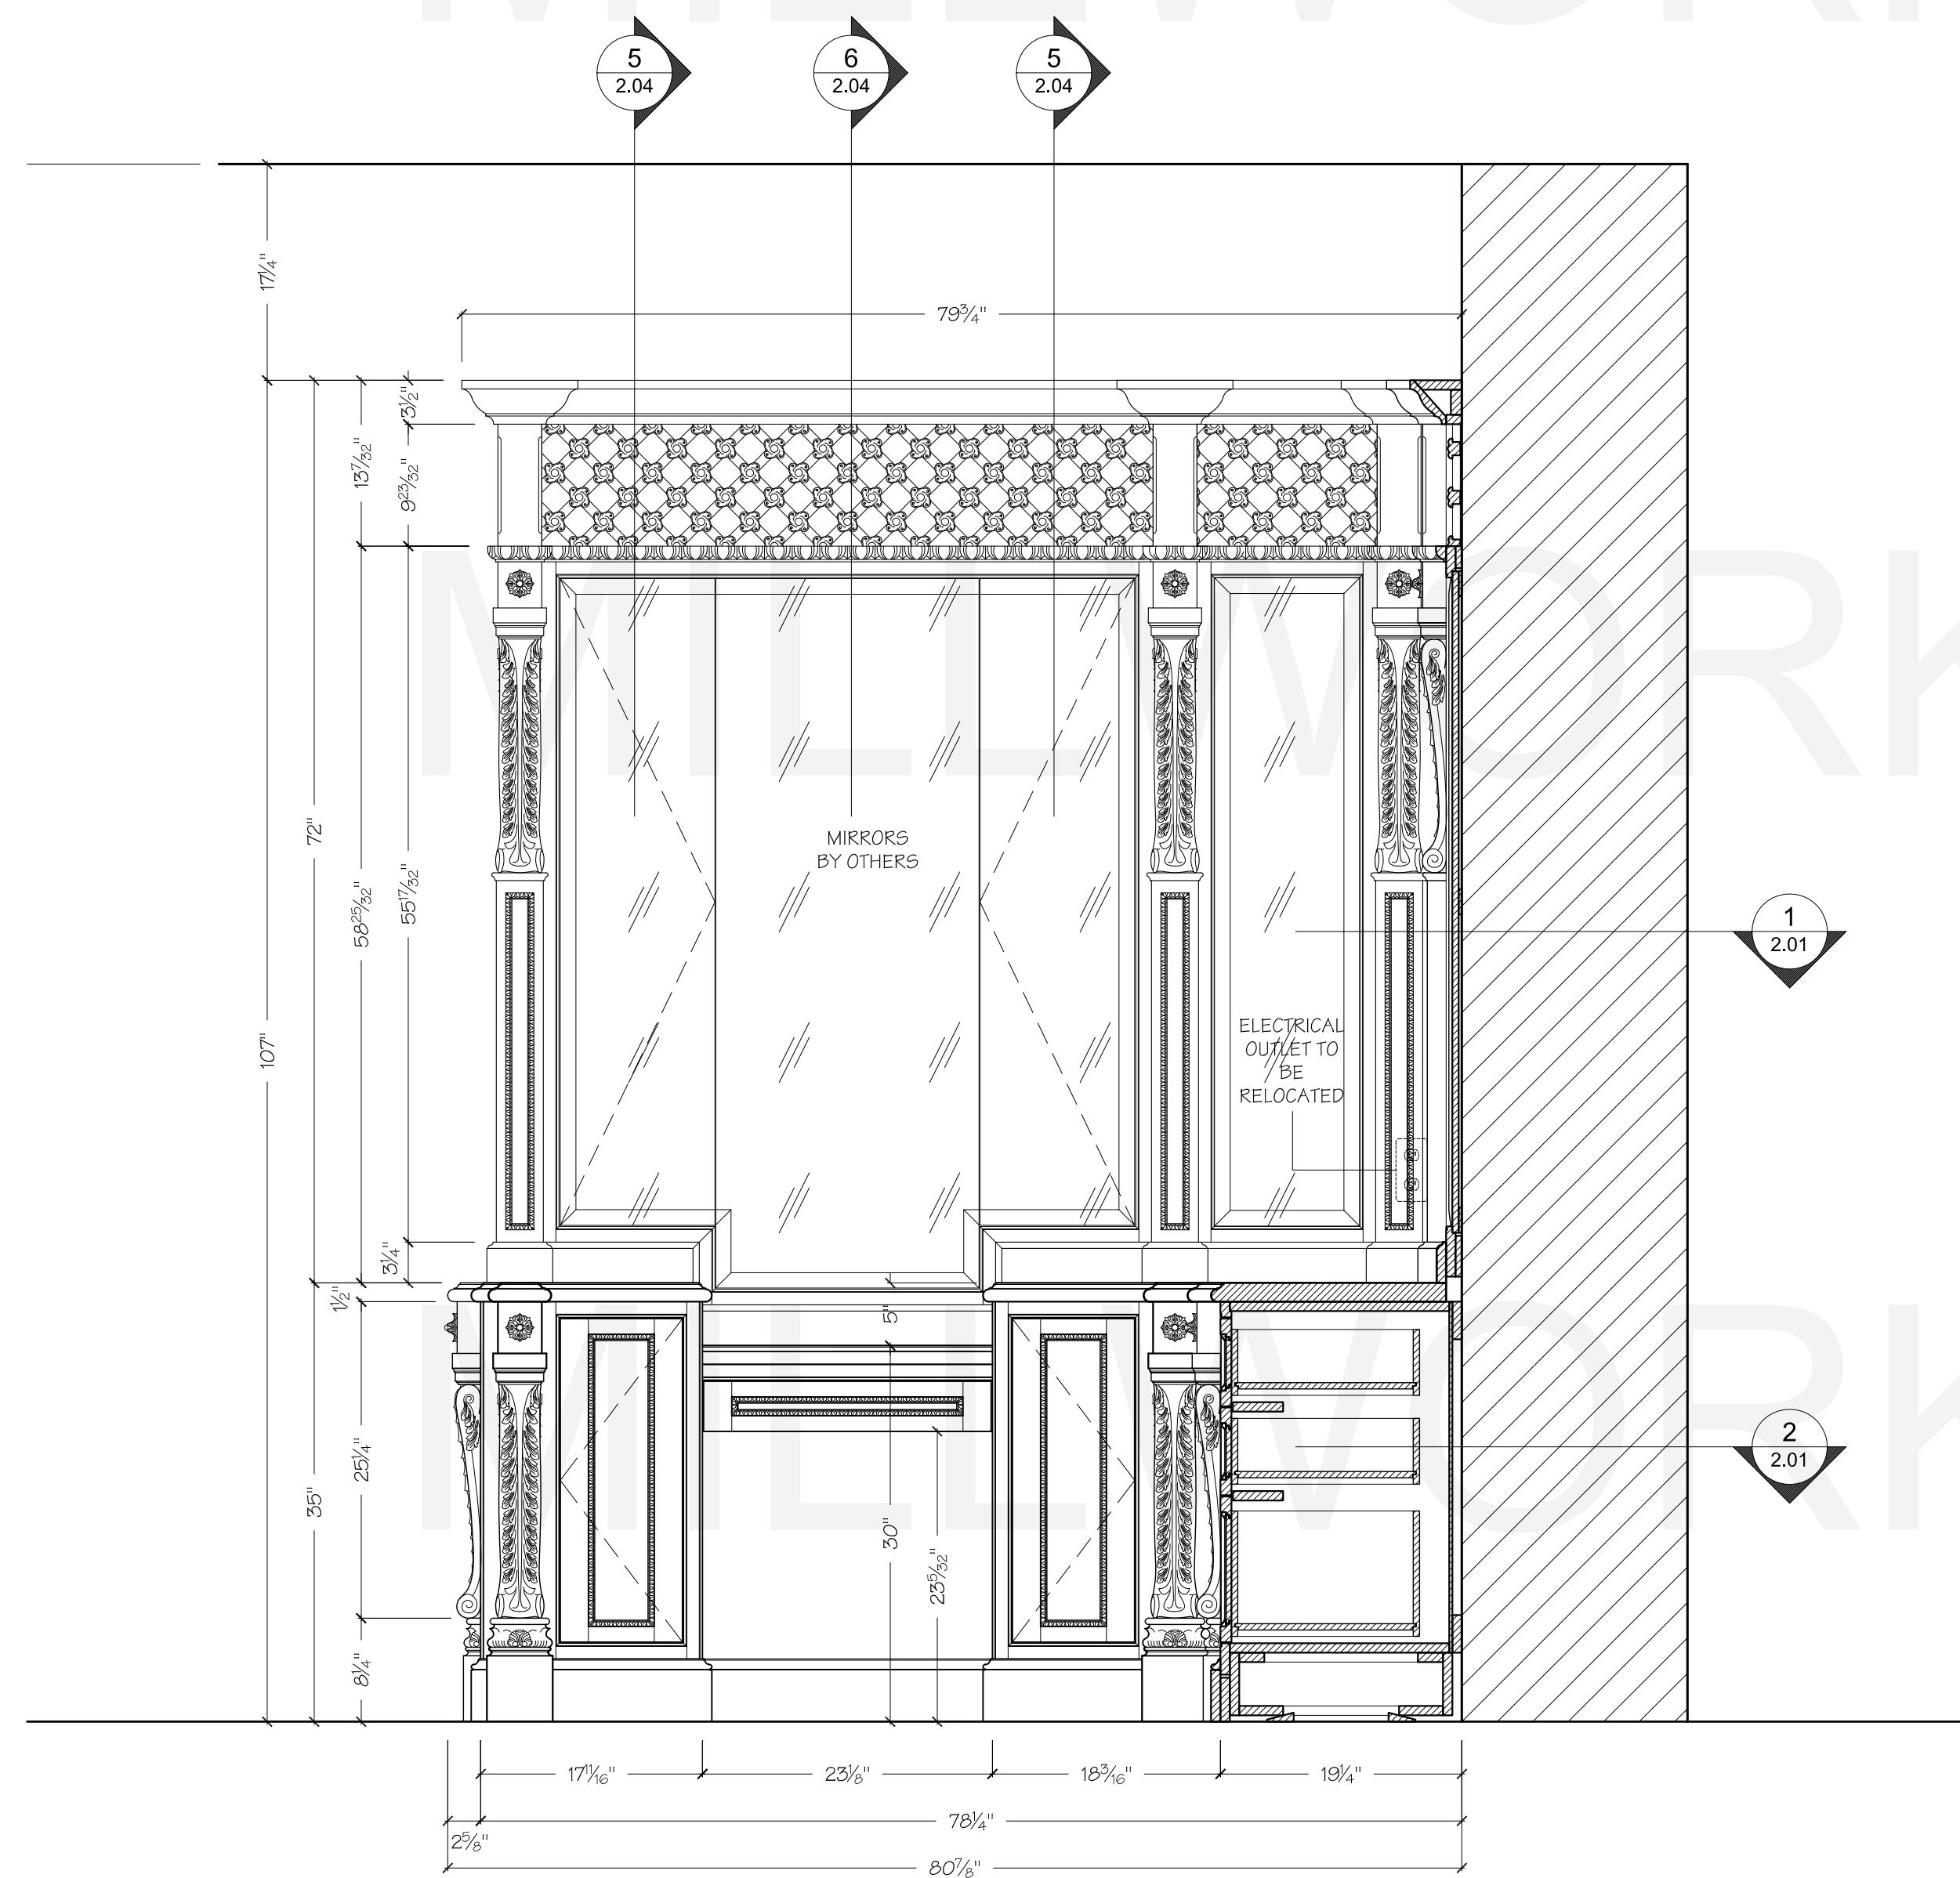


B ELEVATION
SCALE: 1" = 1'- 0"
VANITY UNIT
SUZAN'S BATH

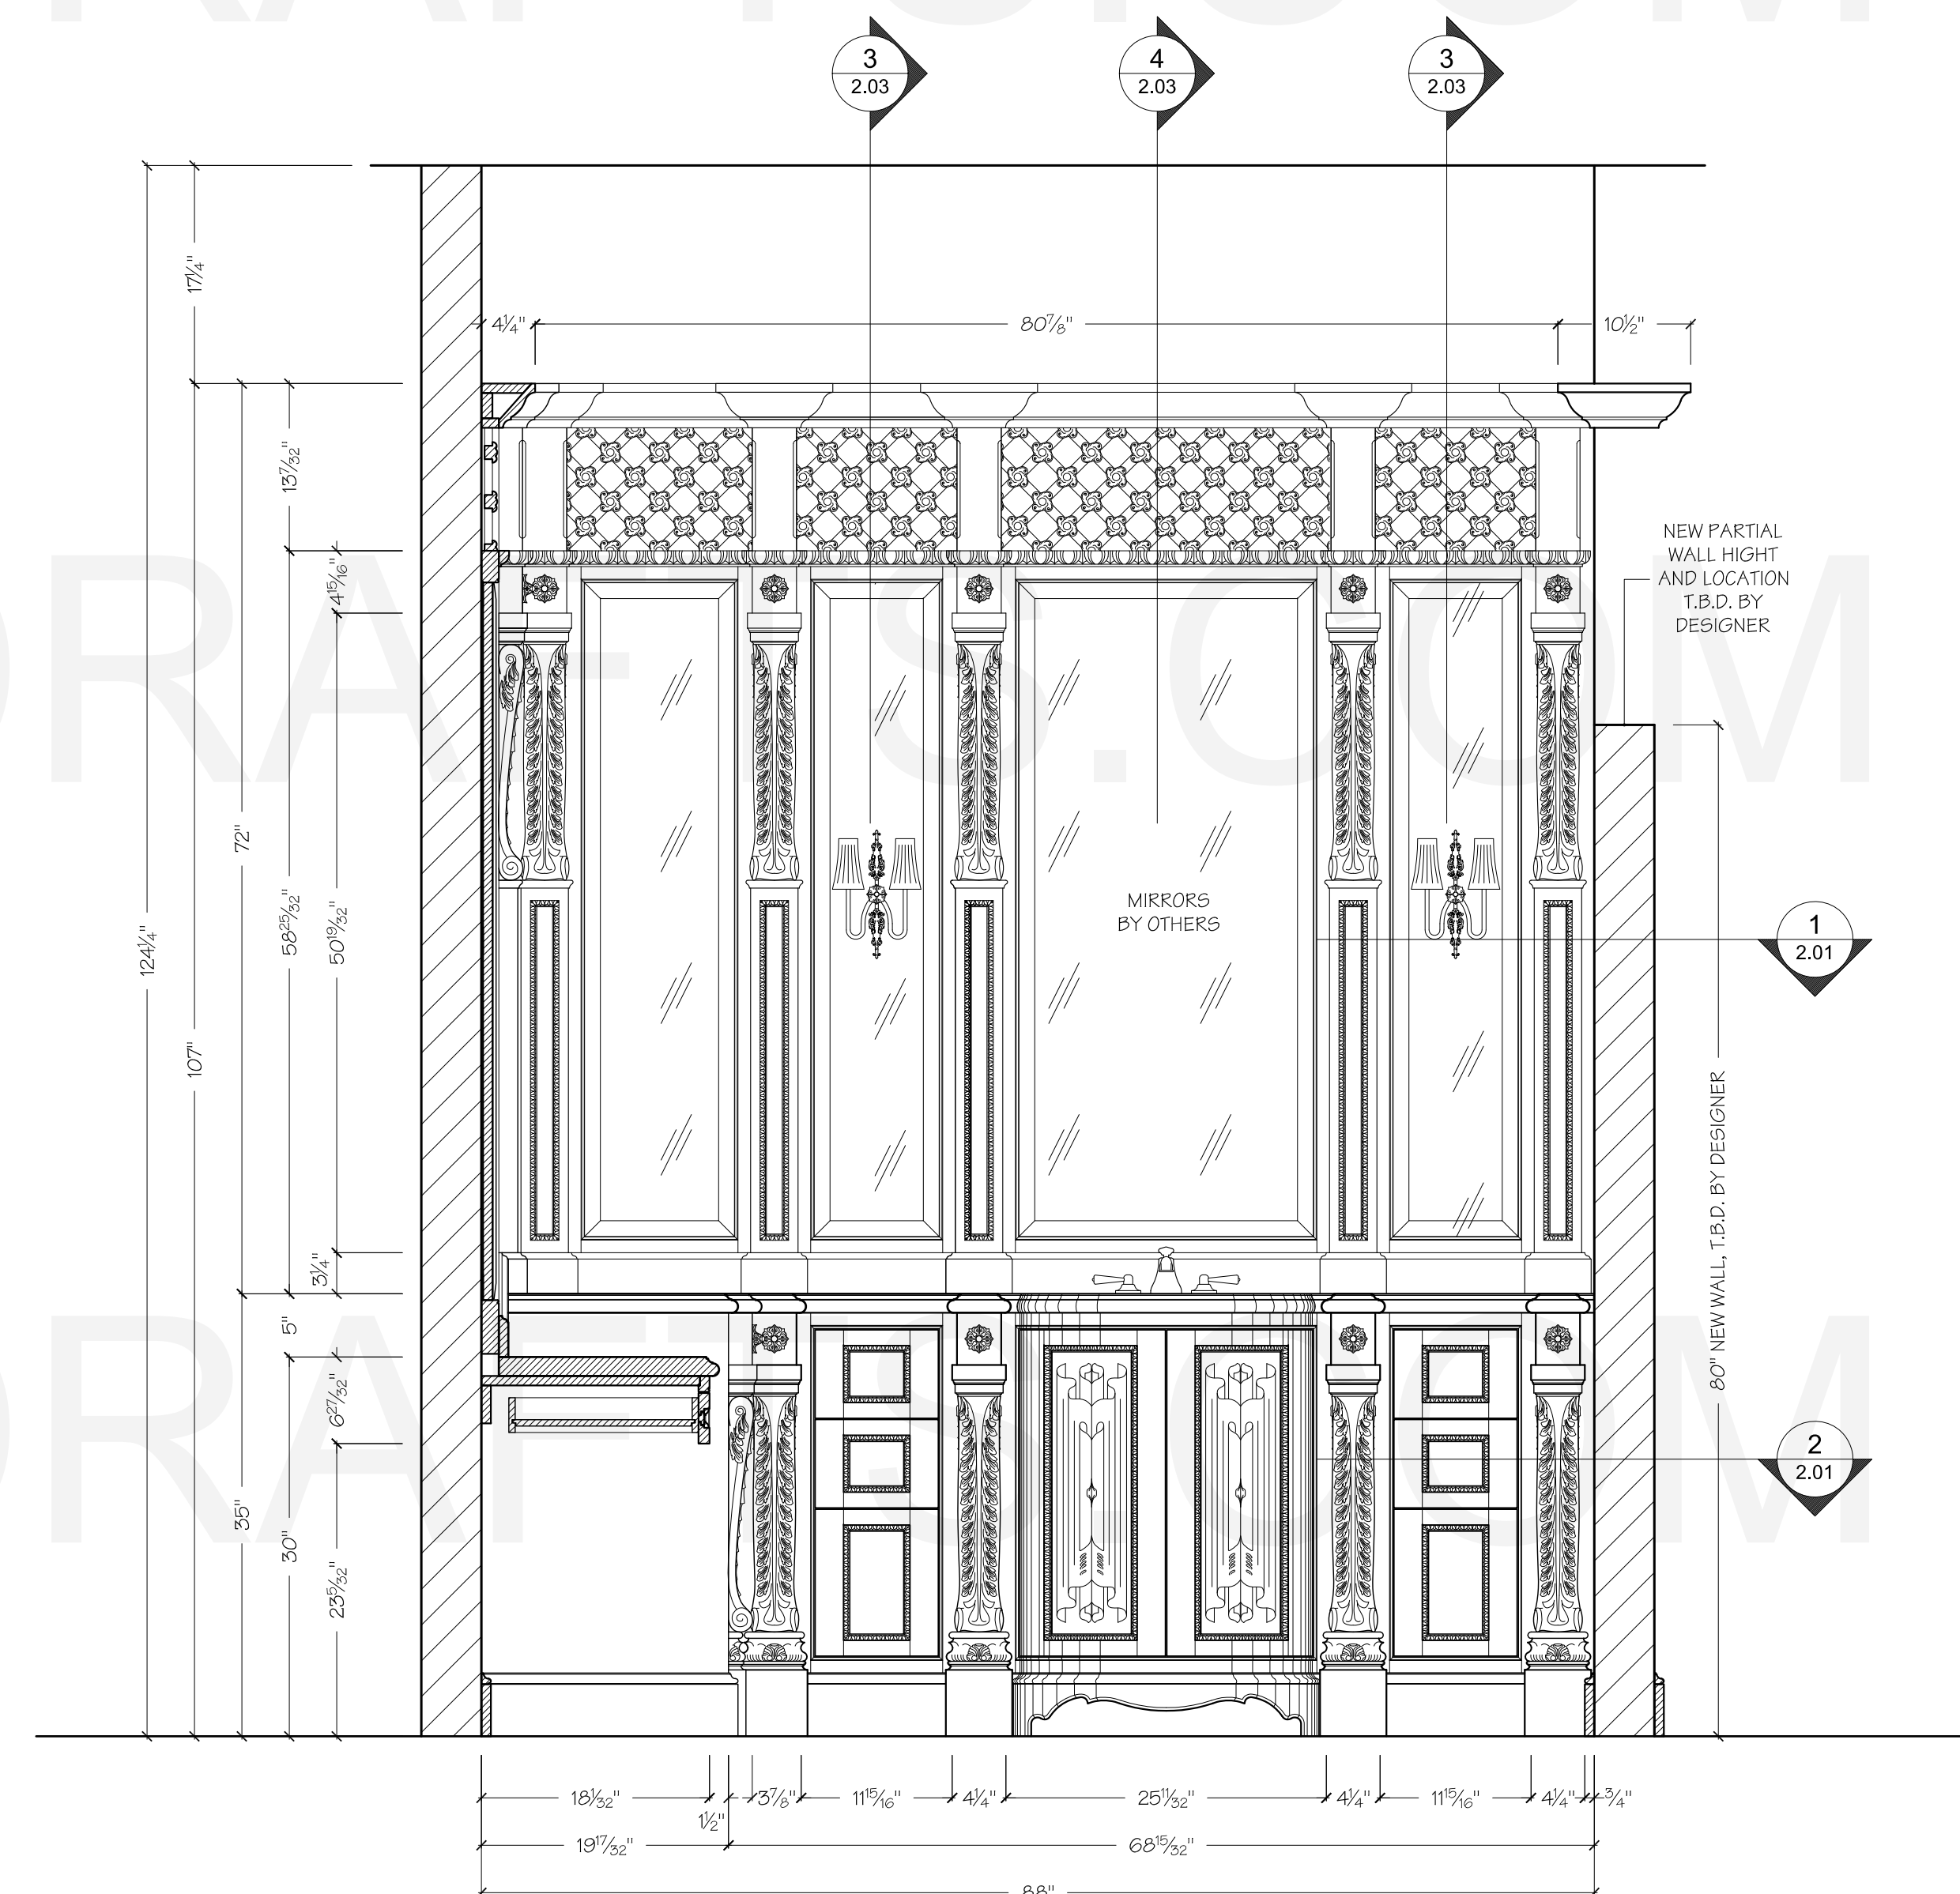


A ELEVATION
SCALE: 1" = 1'- 0"
VANITY UNIT
SUZAN'S BATH

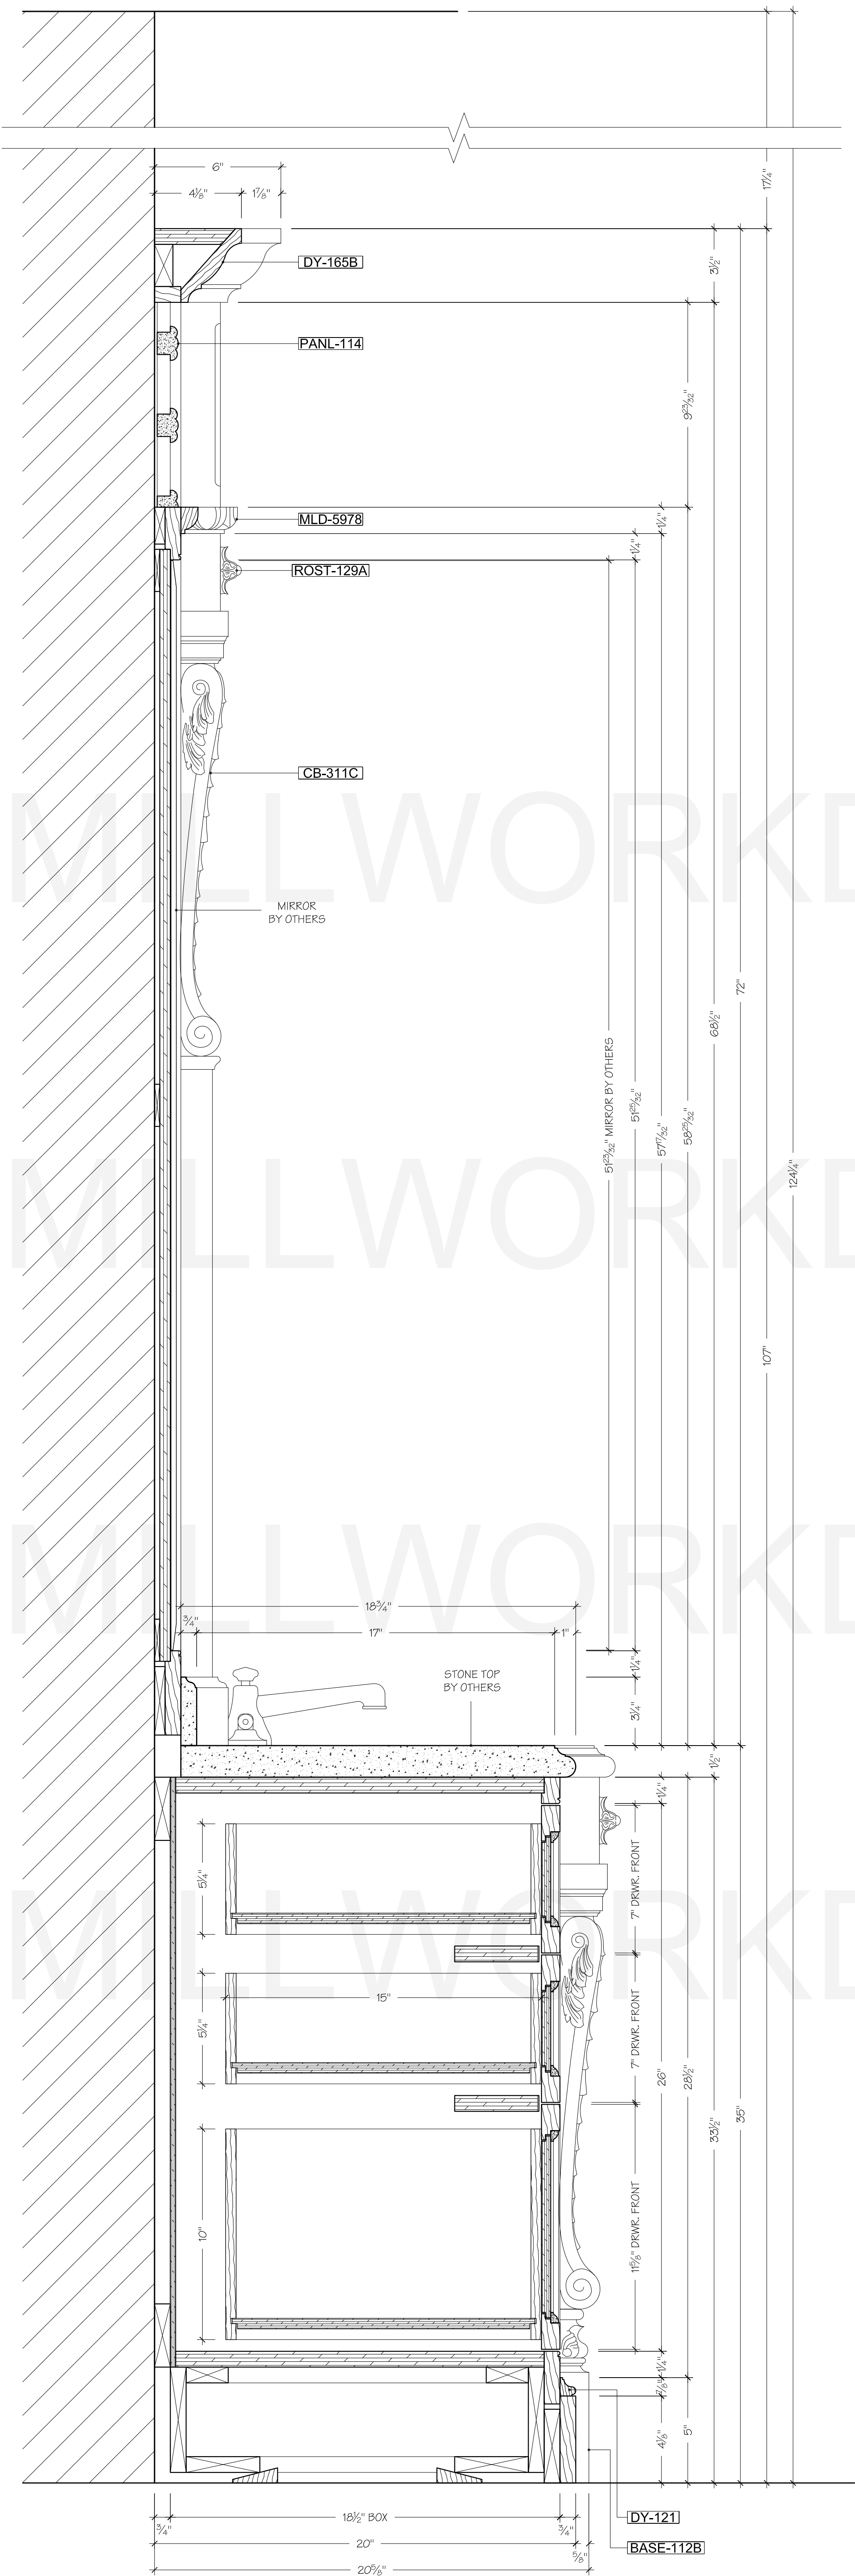

3 SECTION
SCALE: 3" = 1'- 0"
DRAWER CABINET
SUZAN'S BATH

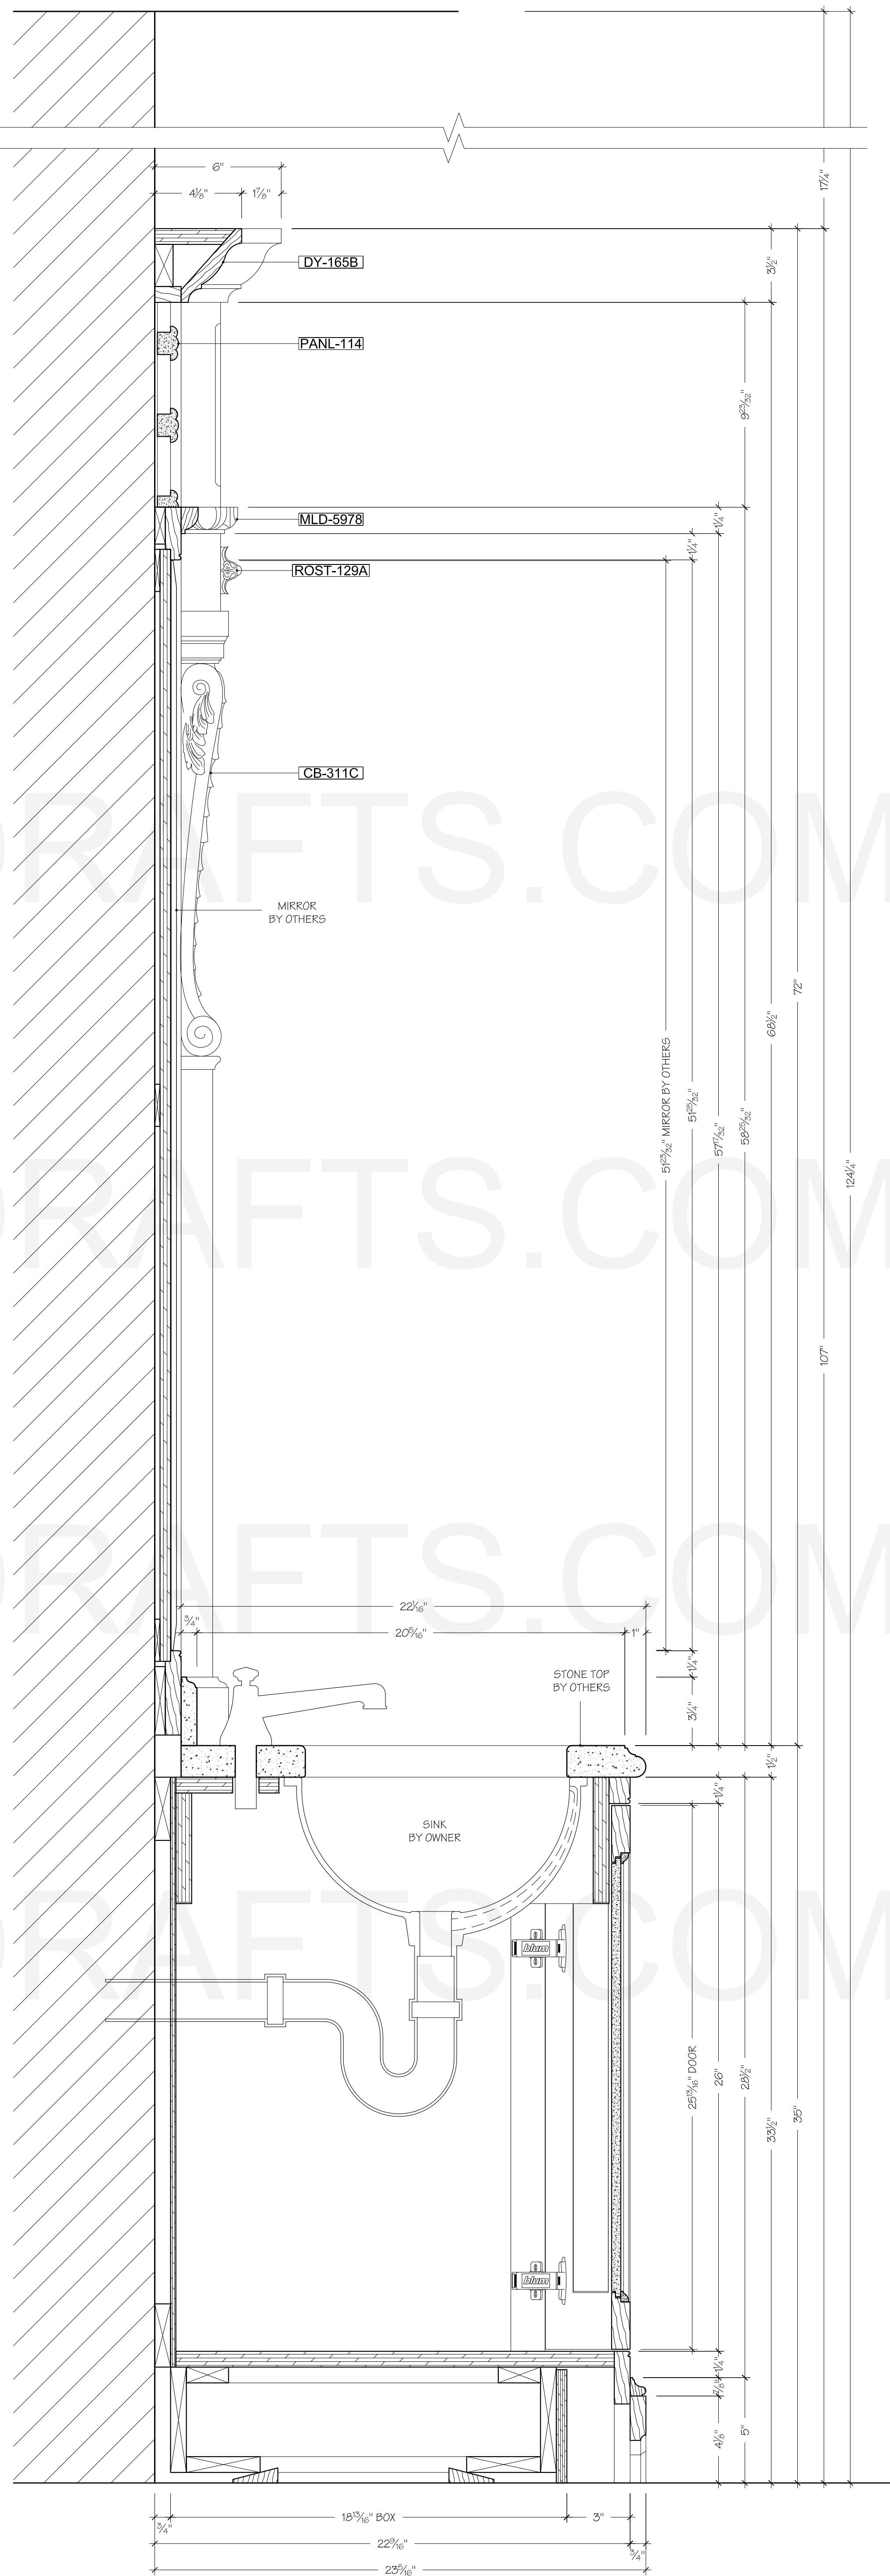


4 SECTION
SCALE: 3" = 1'- 0"
VANITY CABINET
SUZAN'S BATH

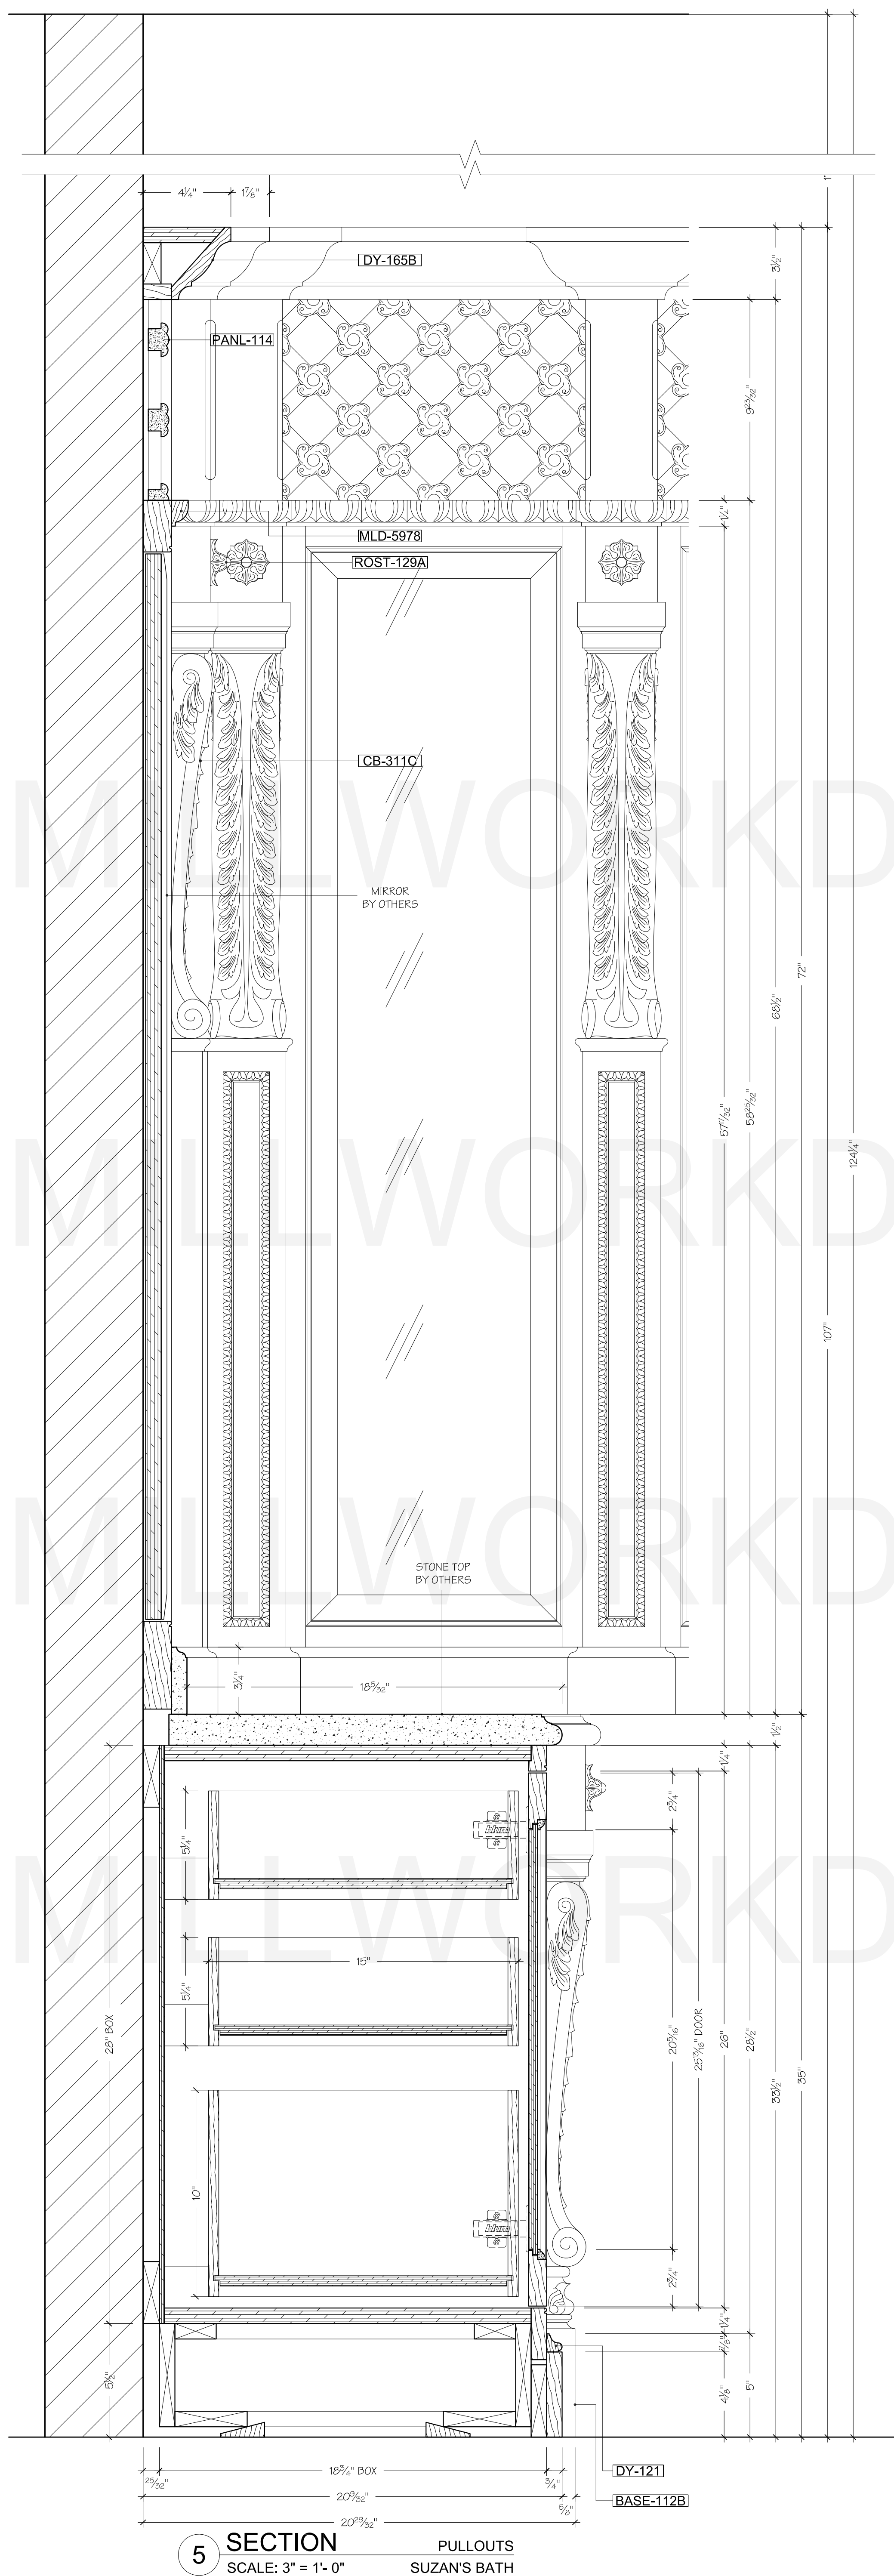


5 SECTION PULLOUTS

SCALE: 3" = 1'-0" SUZAN'S BATH

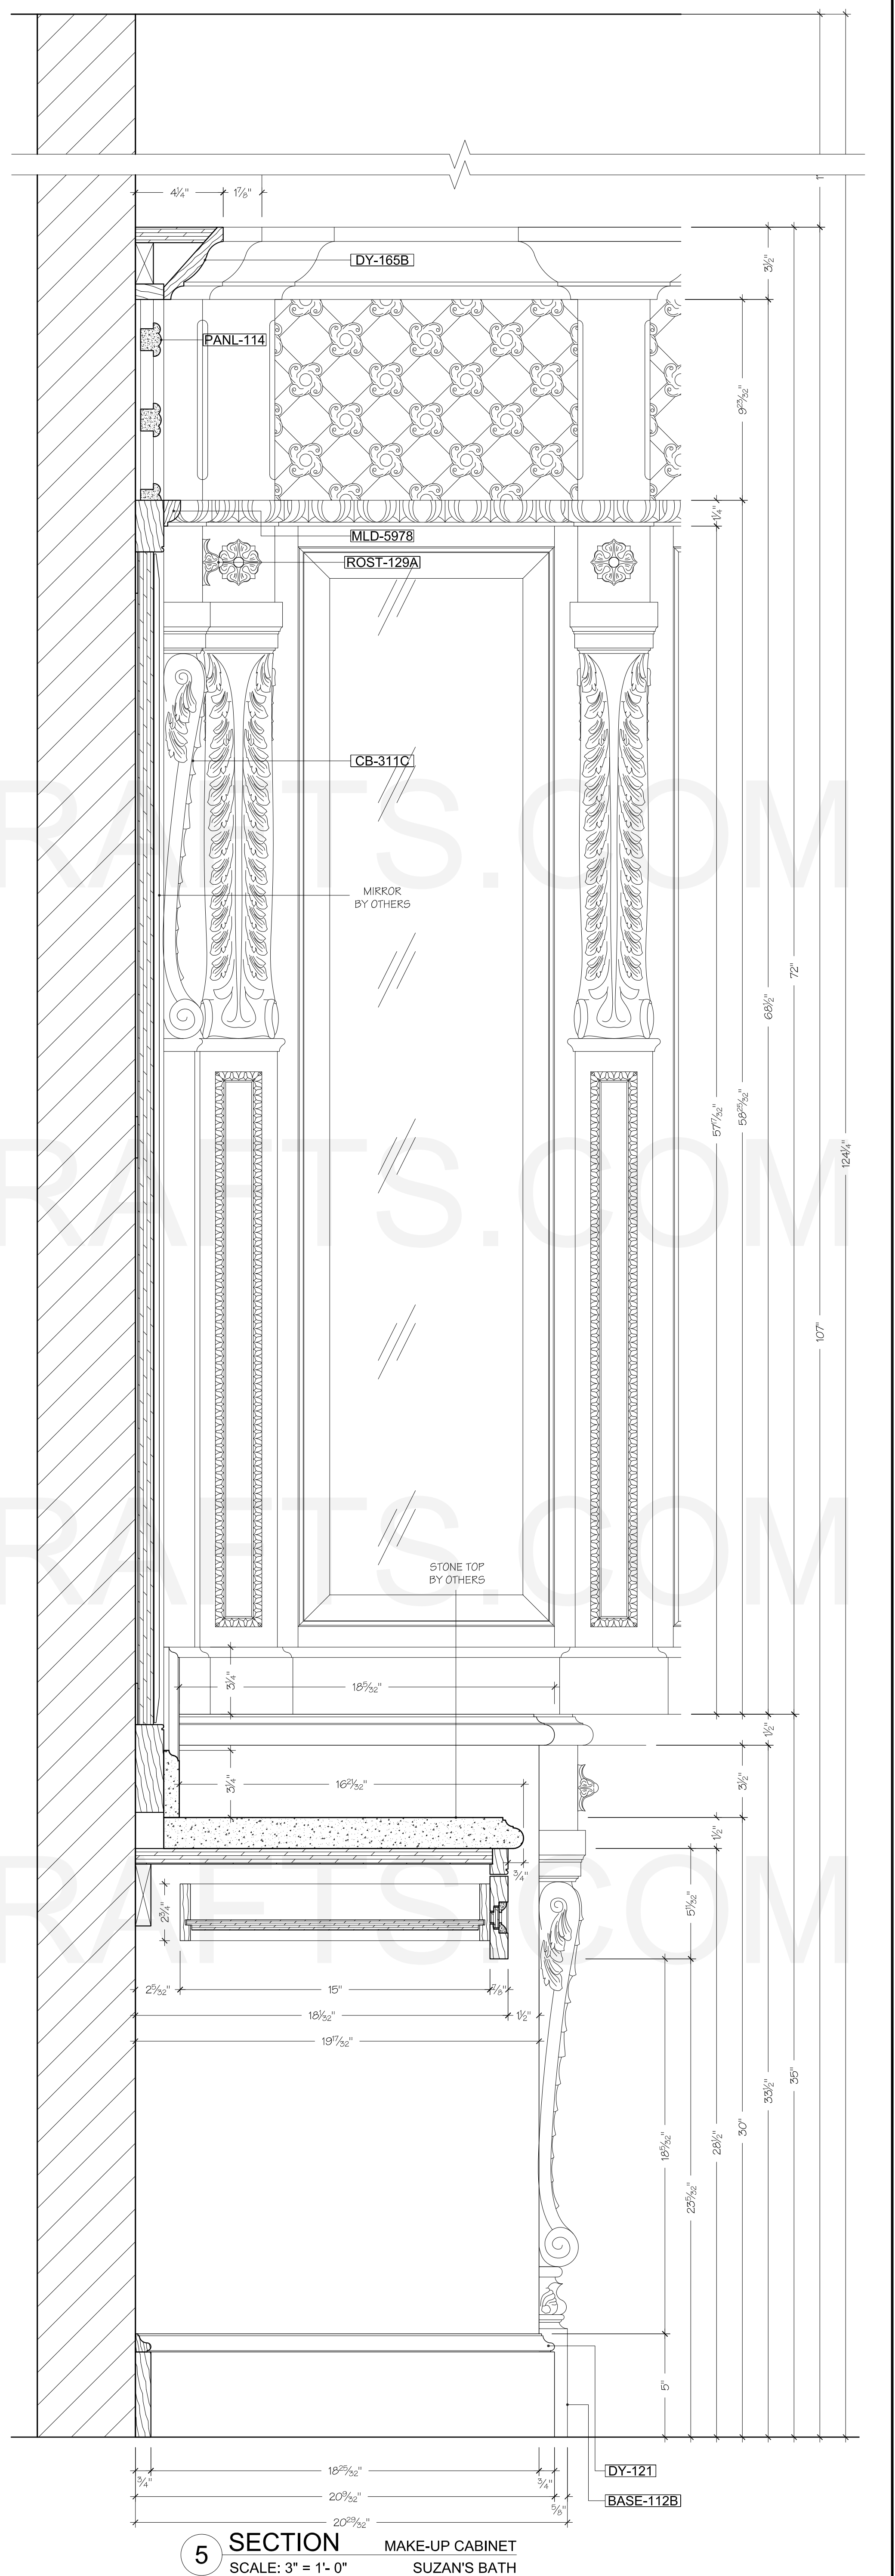


5 SECTION MAKE-UP CABINET

SCALE: 3" = 1'-0" SUZAN'S BATH

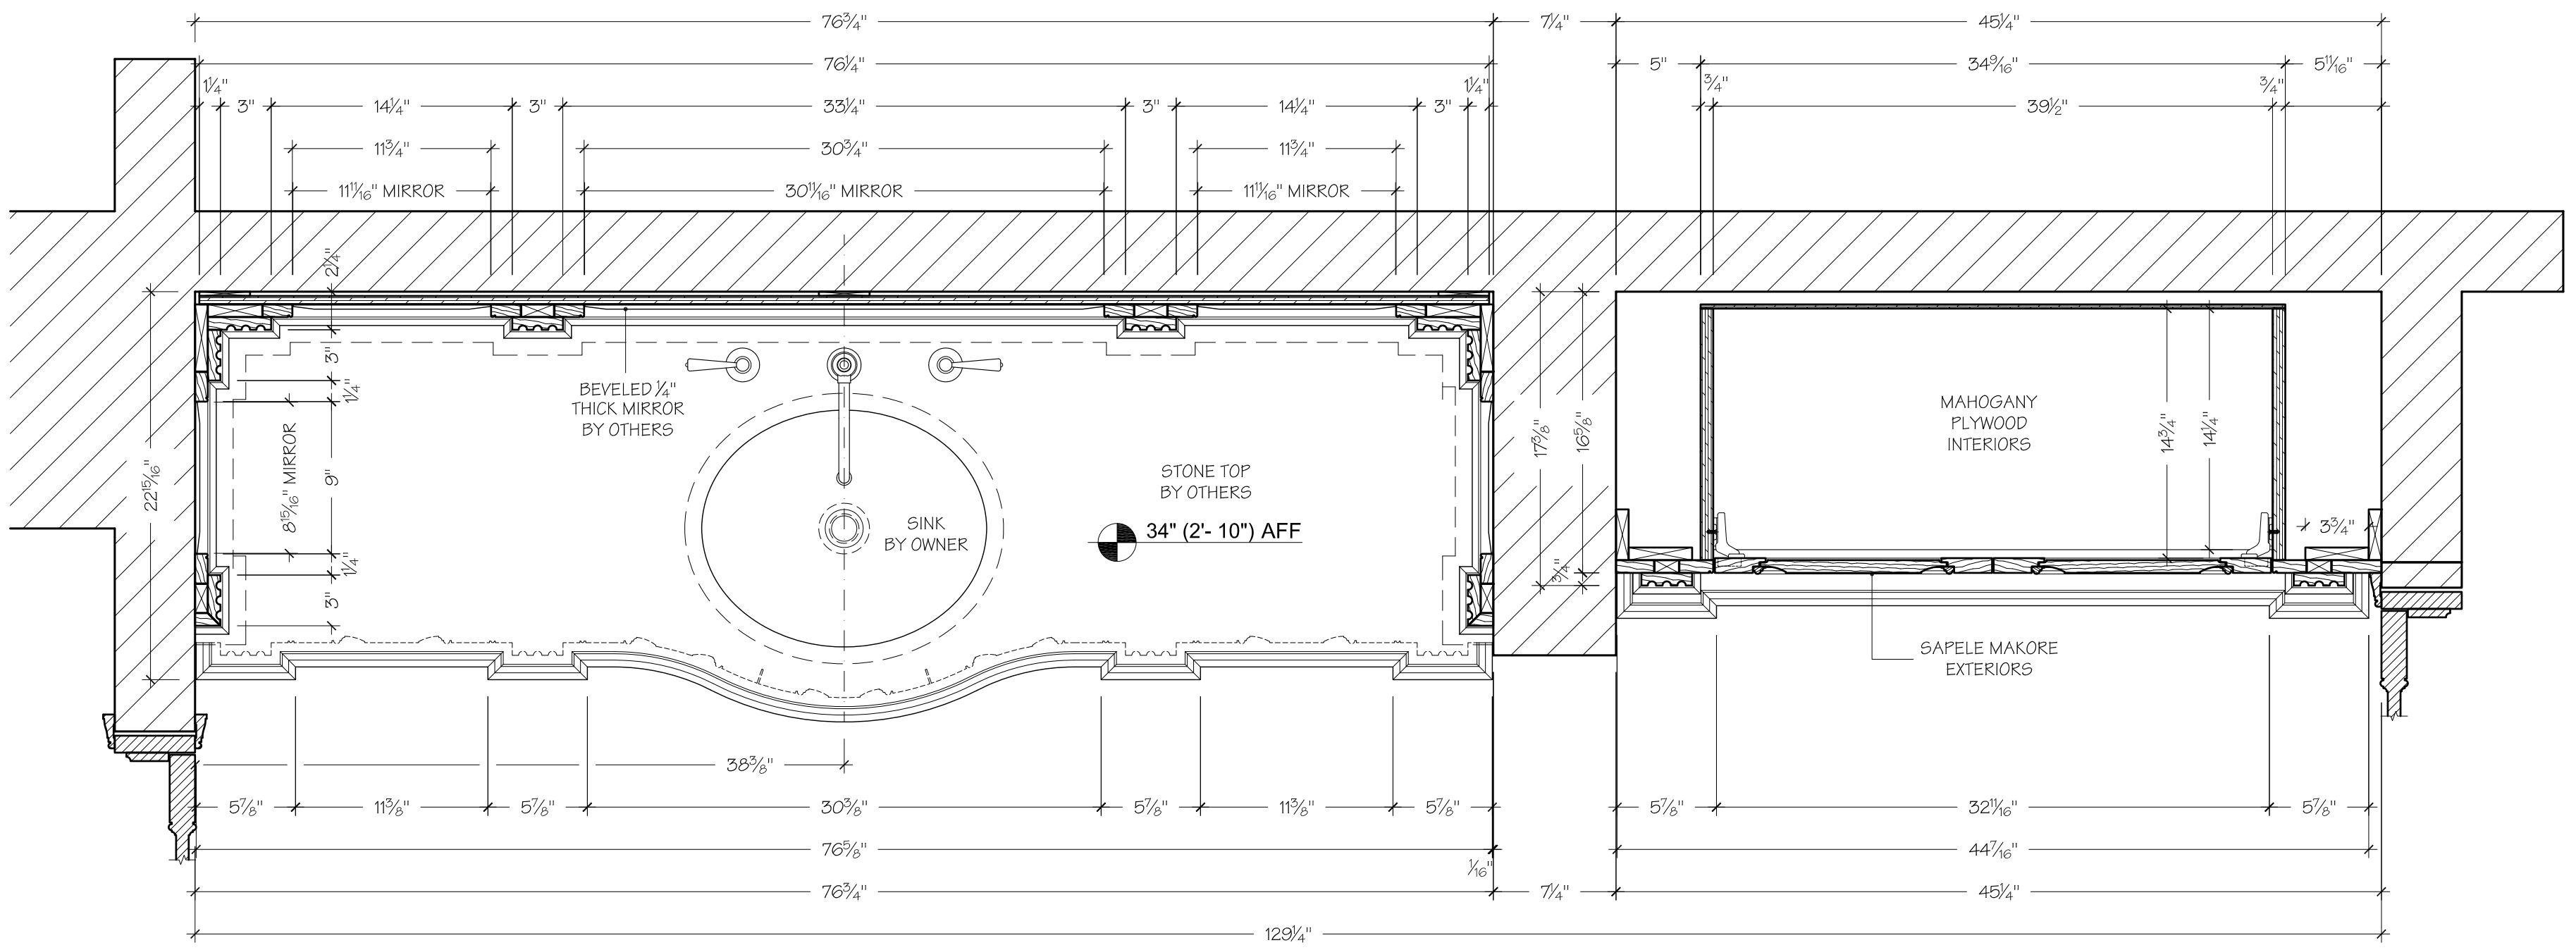


SECTION PLAN
2 VANITY AND LINEN CLOSET
 SCALE: 1-1/2" = 1'-0"
 DAVID'S BATH

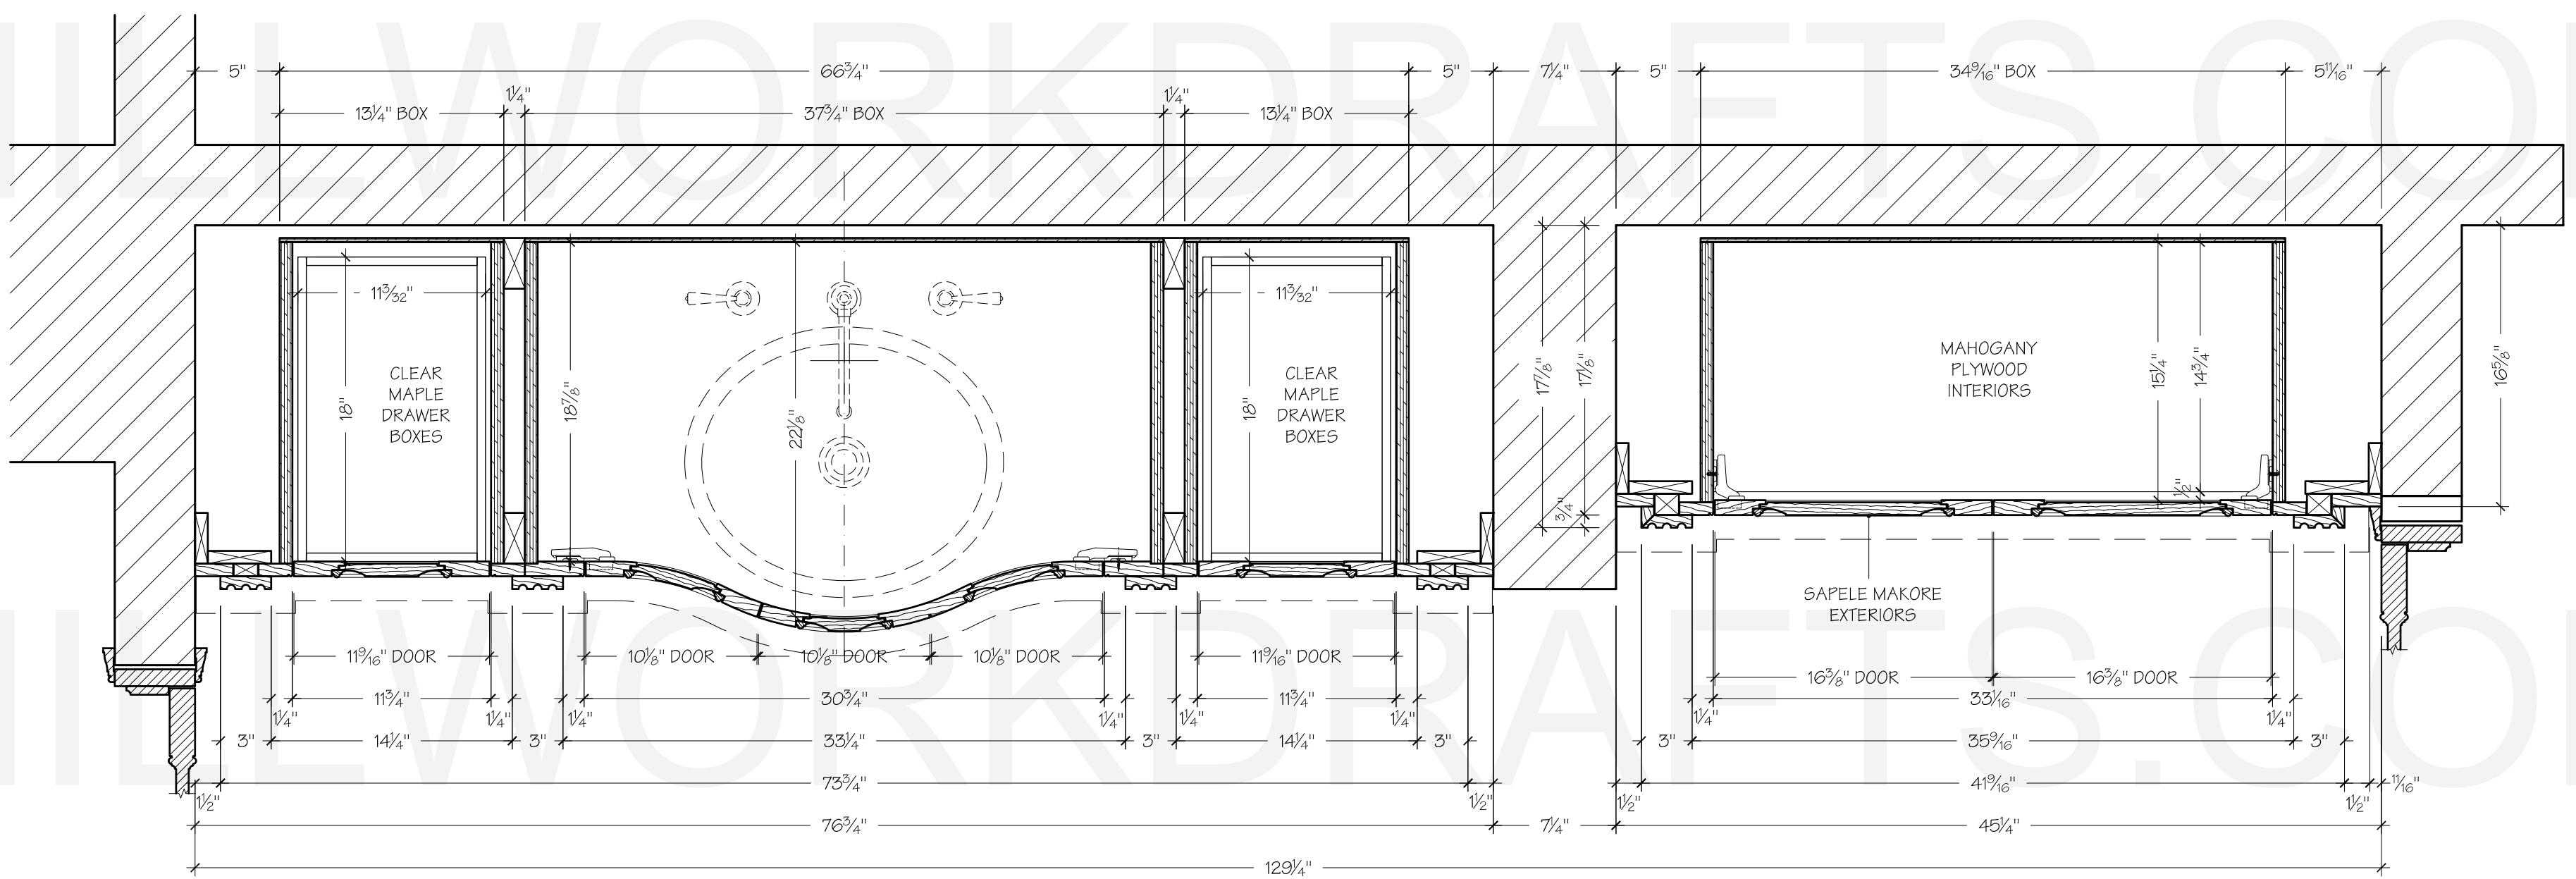

SECTION PLAN
1 VANITY AND LINEN CLOSET
 SCALE: 1-1/2" = 1'-0"
 DAVID'S BATH




ELEVATION
A VANITY AND LINEN CLOSET
 SCALE: 1" = 1'-0"
 DAVID'S BATH

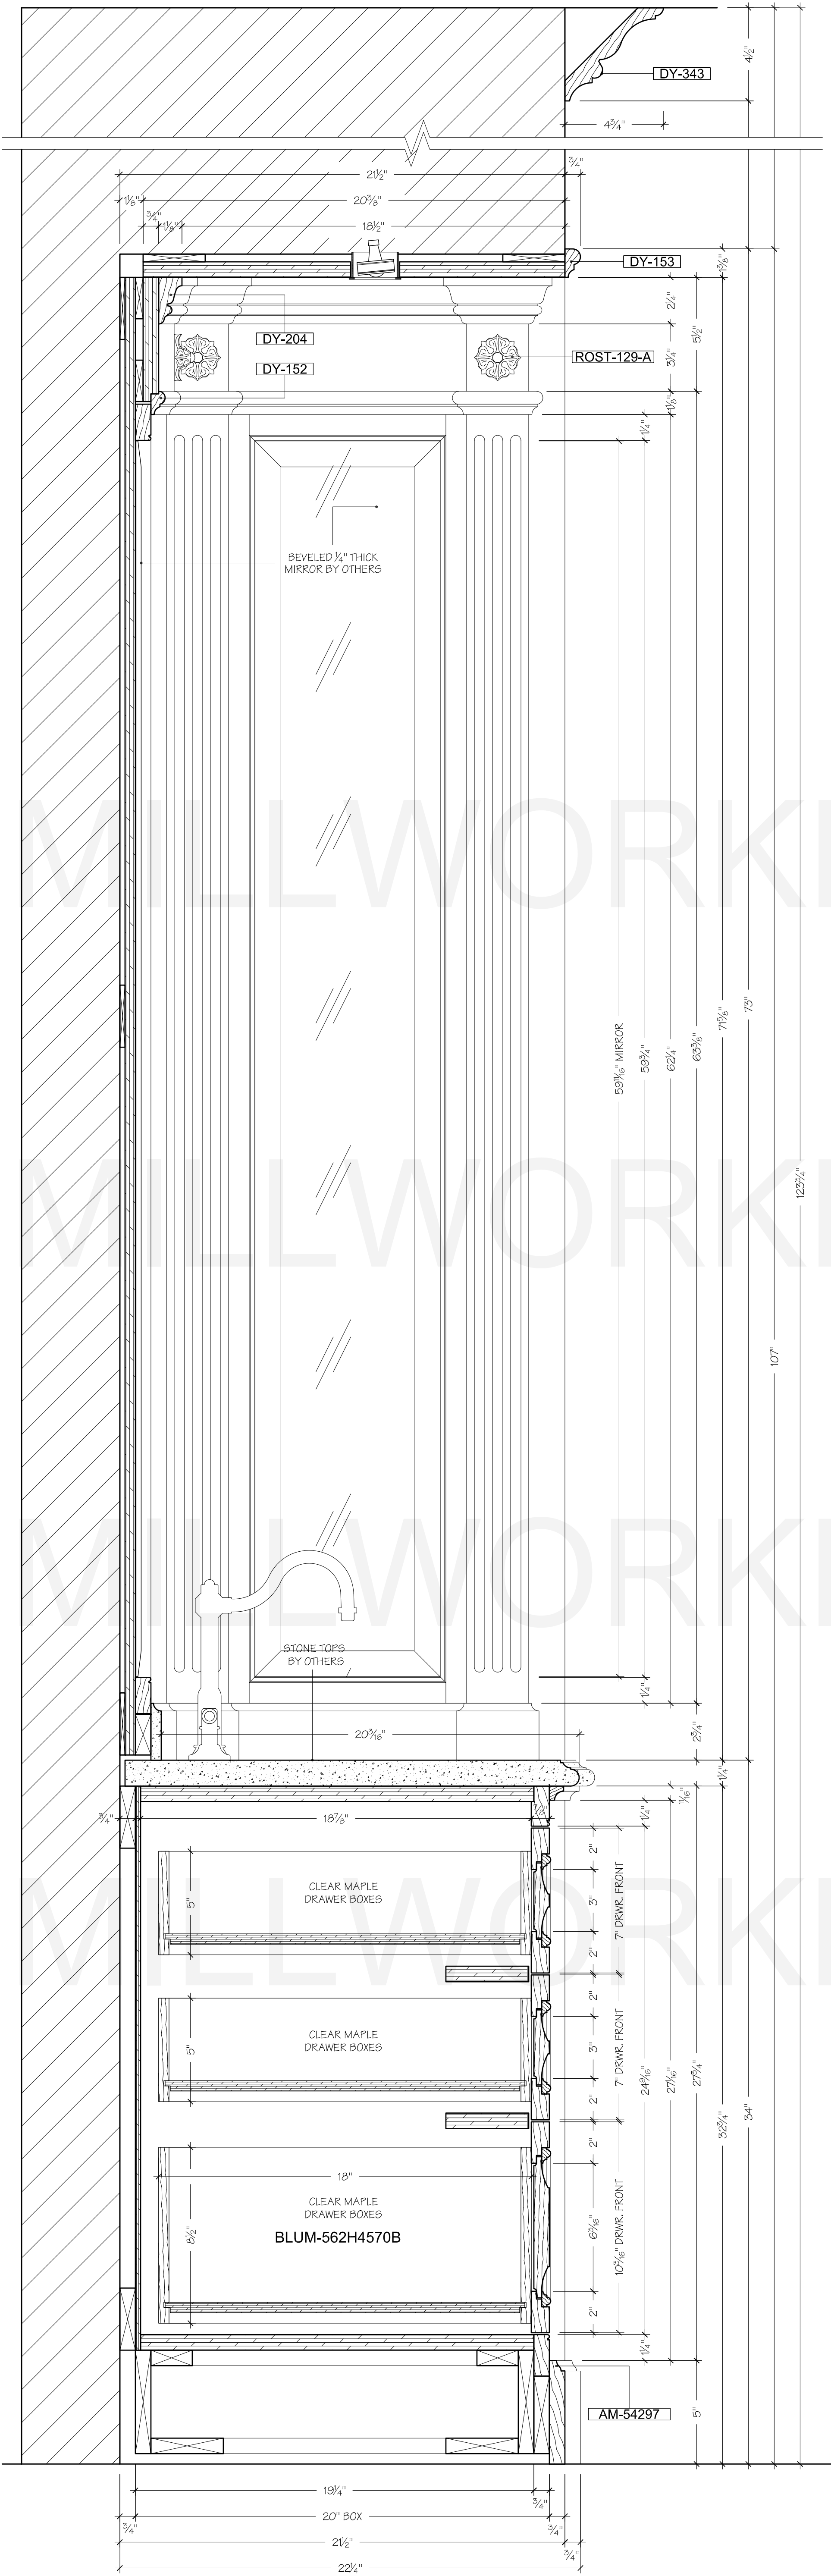


3 SECTION
SCALE: 3" = 1'-0"

DRAWER CABINET
DAVID'S BATH

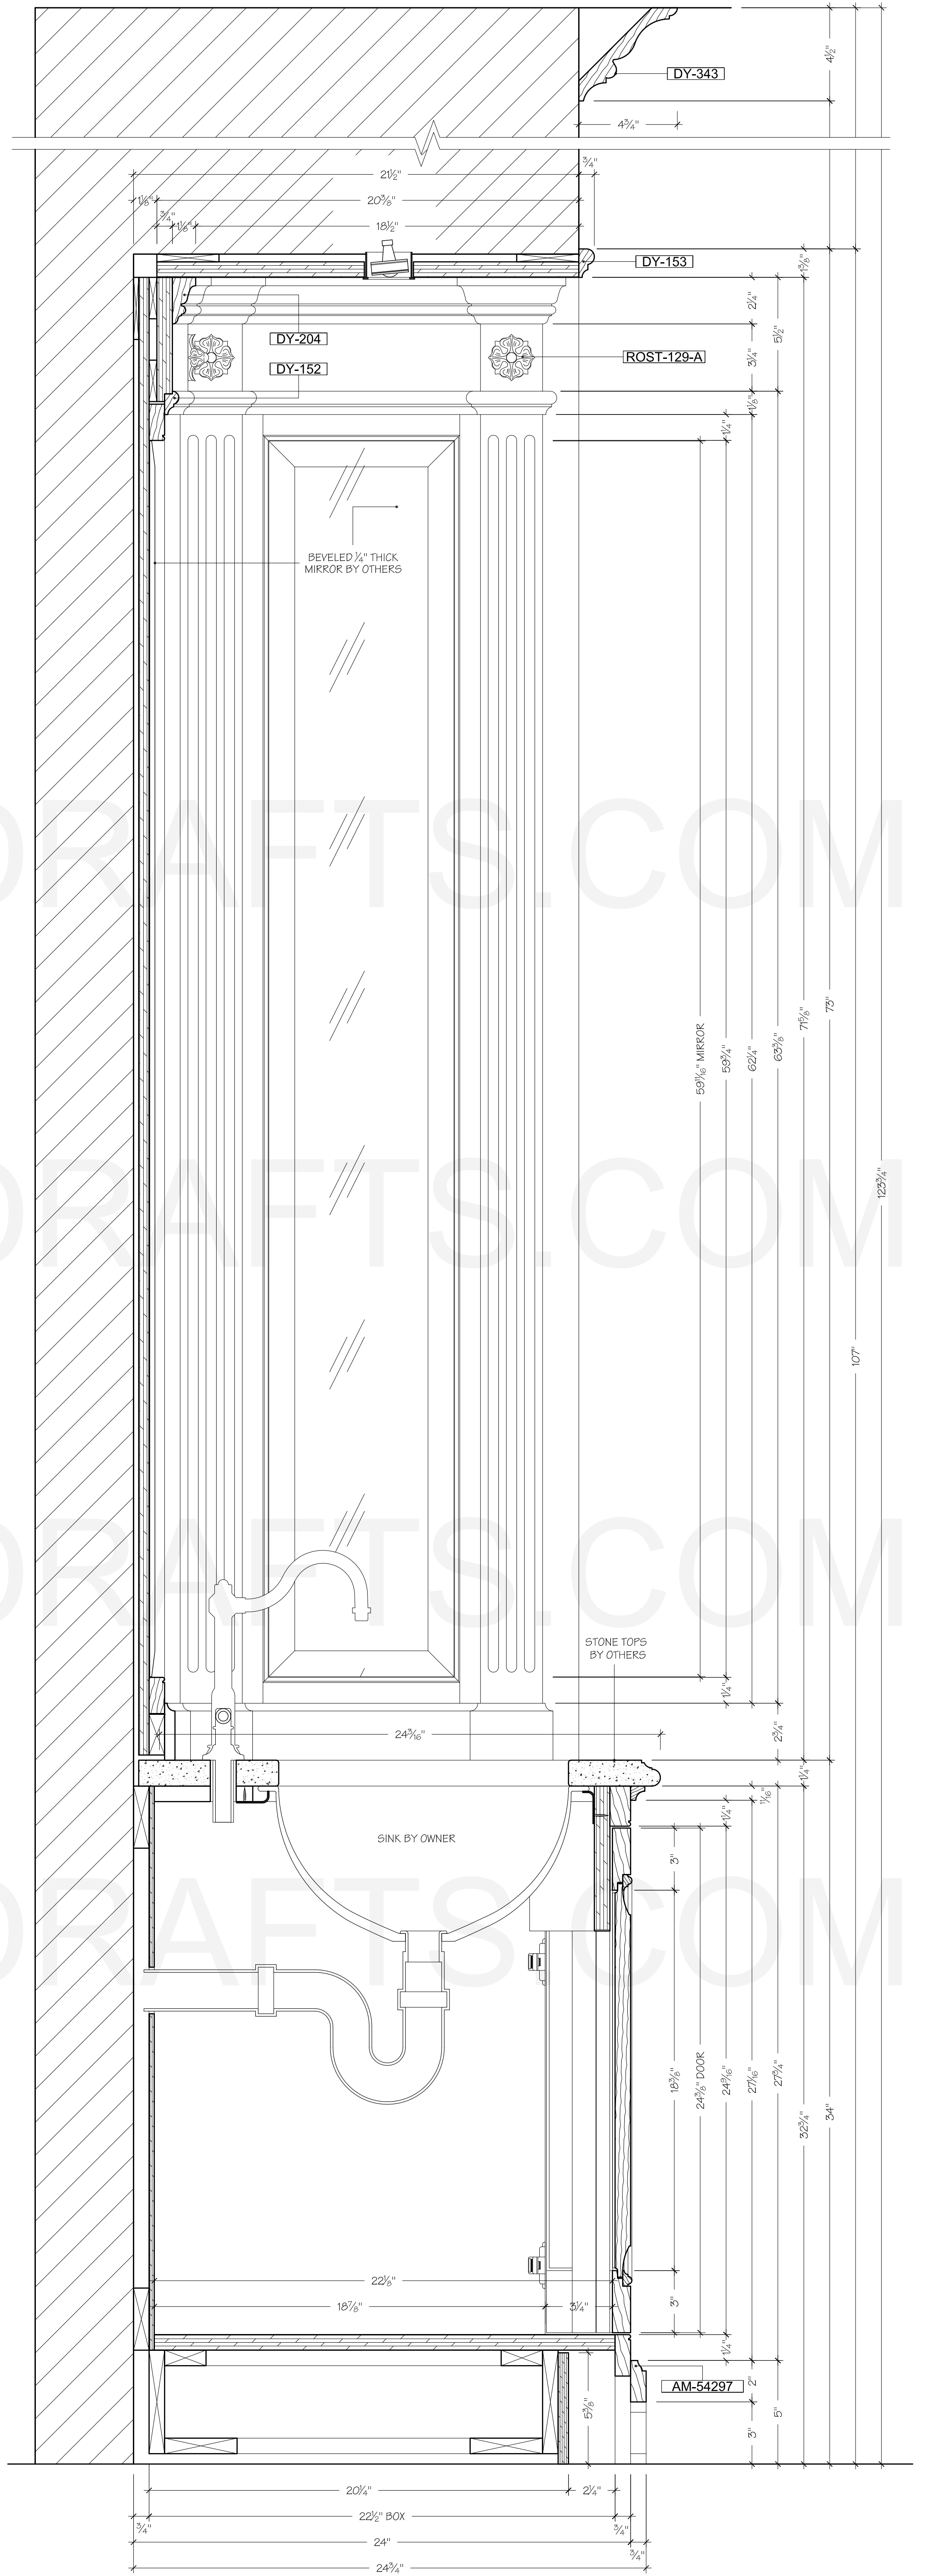


4 SECTION
SCALE: 3" = 1'-0"


SINK CABINET
DAVID'S BATH

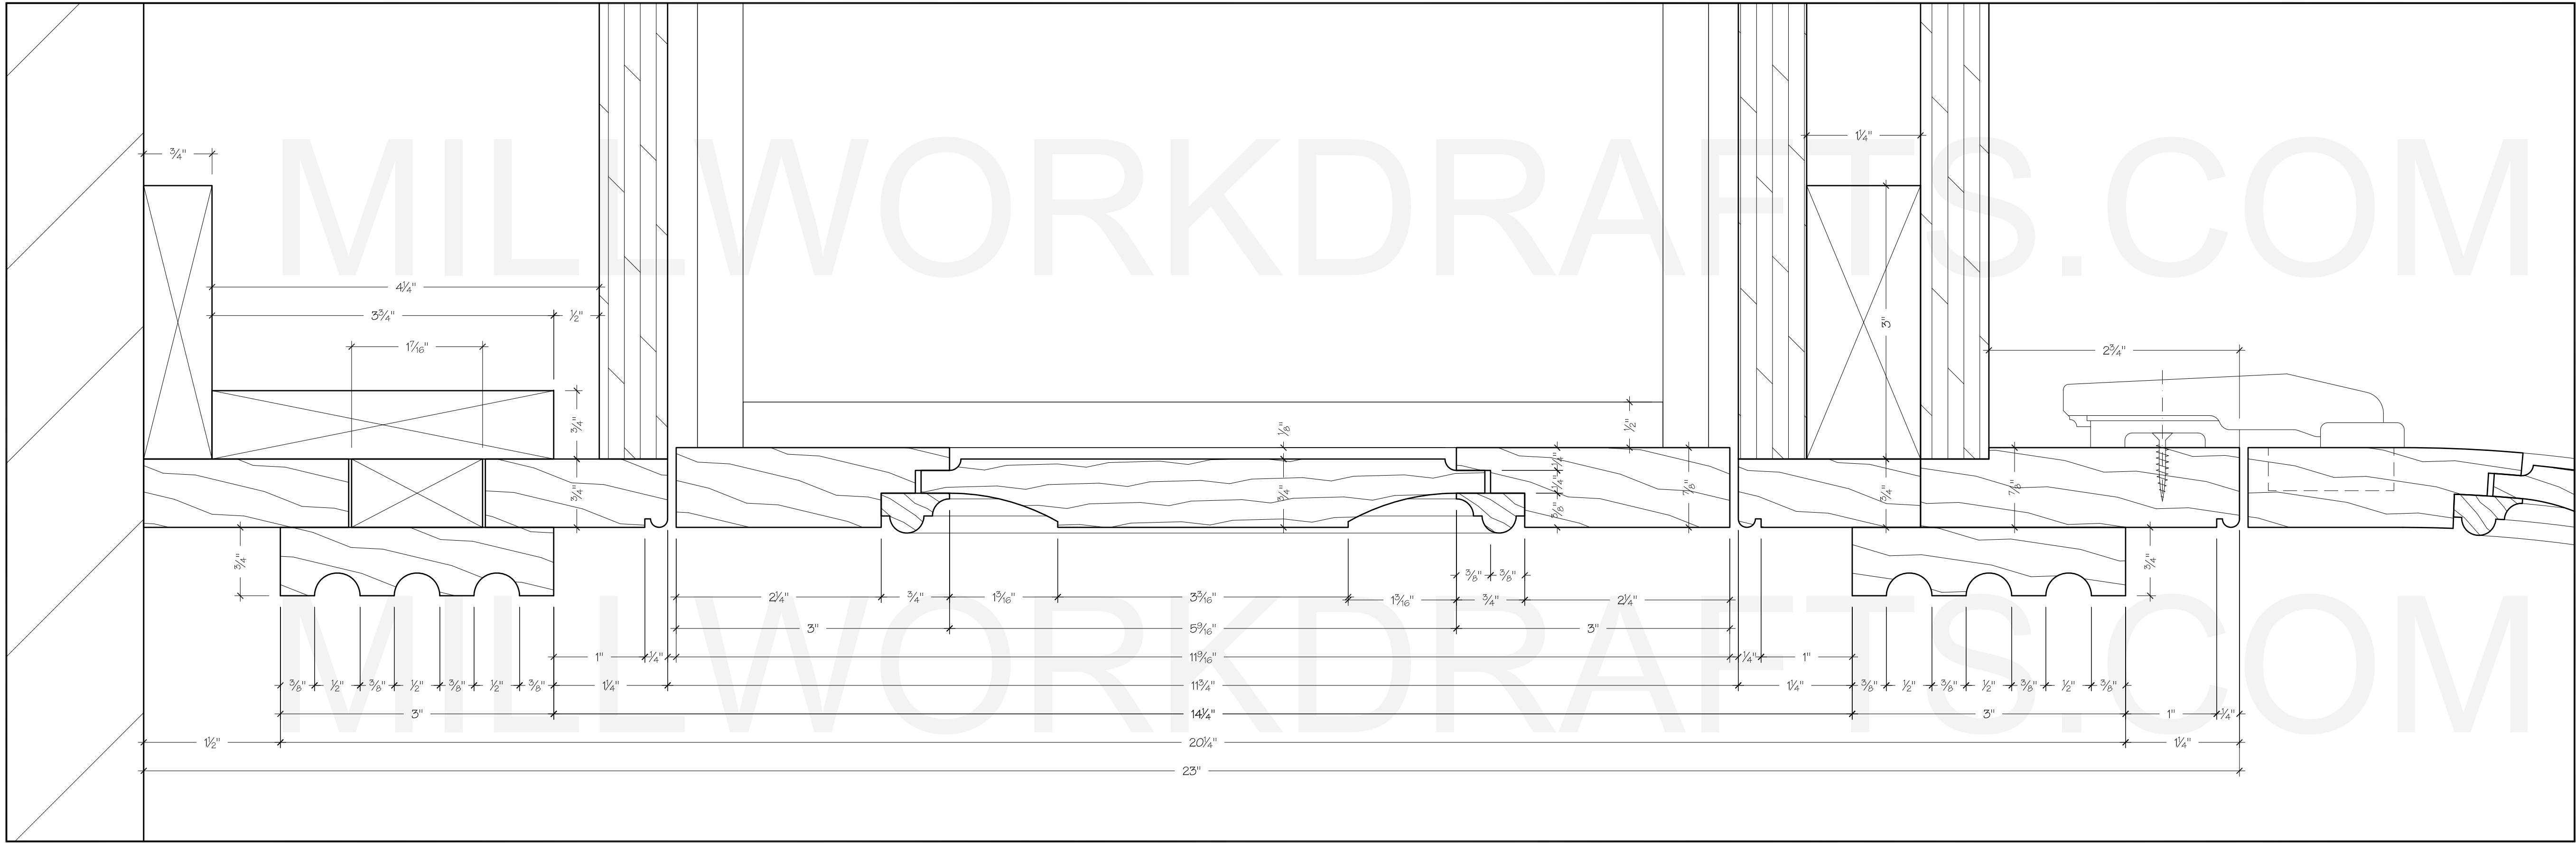


6 SECTION DETAILS @ DOOR & PILASTER
SCALE: FULL DAVID'S BATH

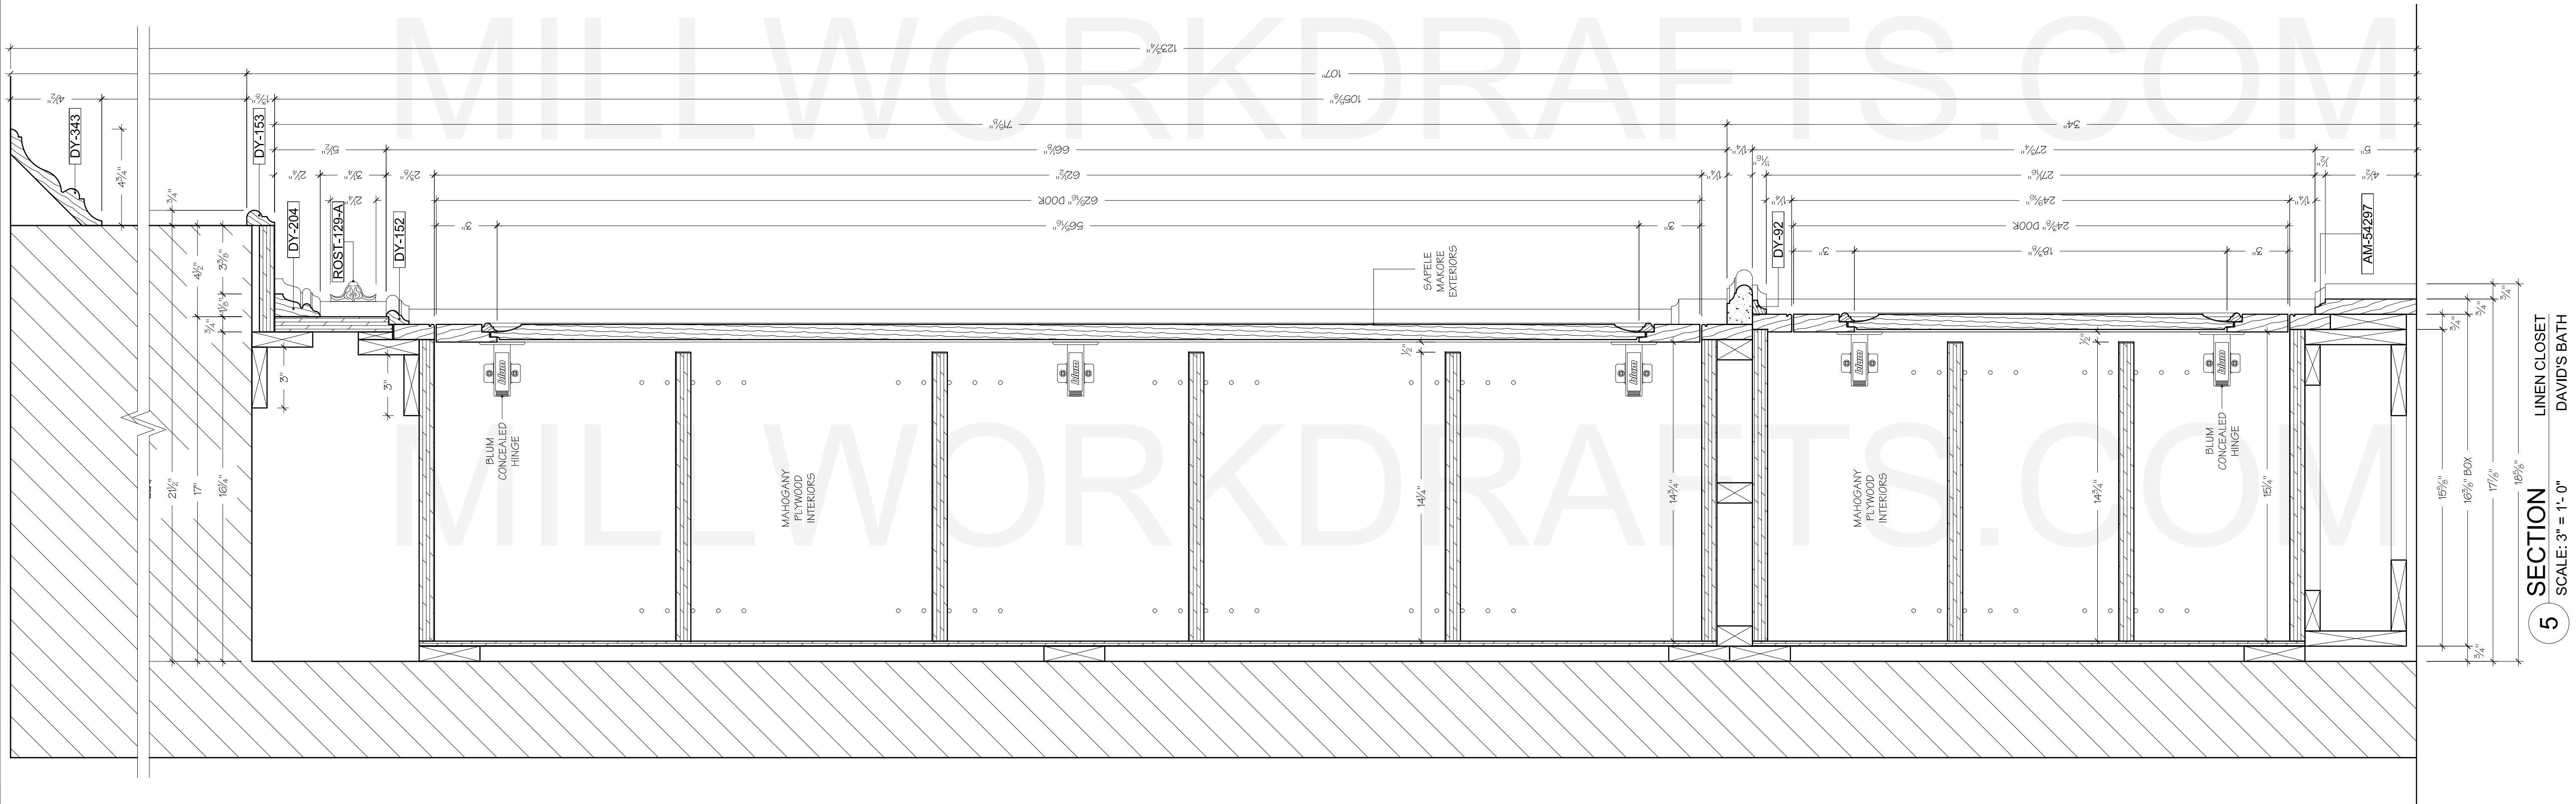


5 SECTION LINEN CLOSET
SCALE: 3" = 1'-0" DAVID'S BATH


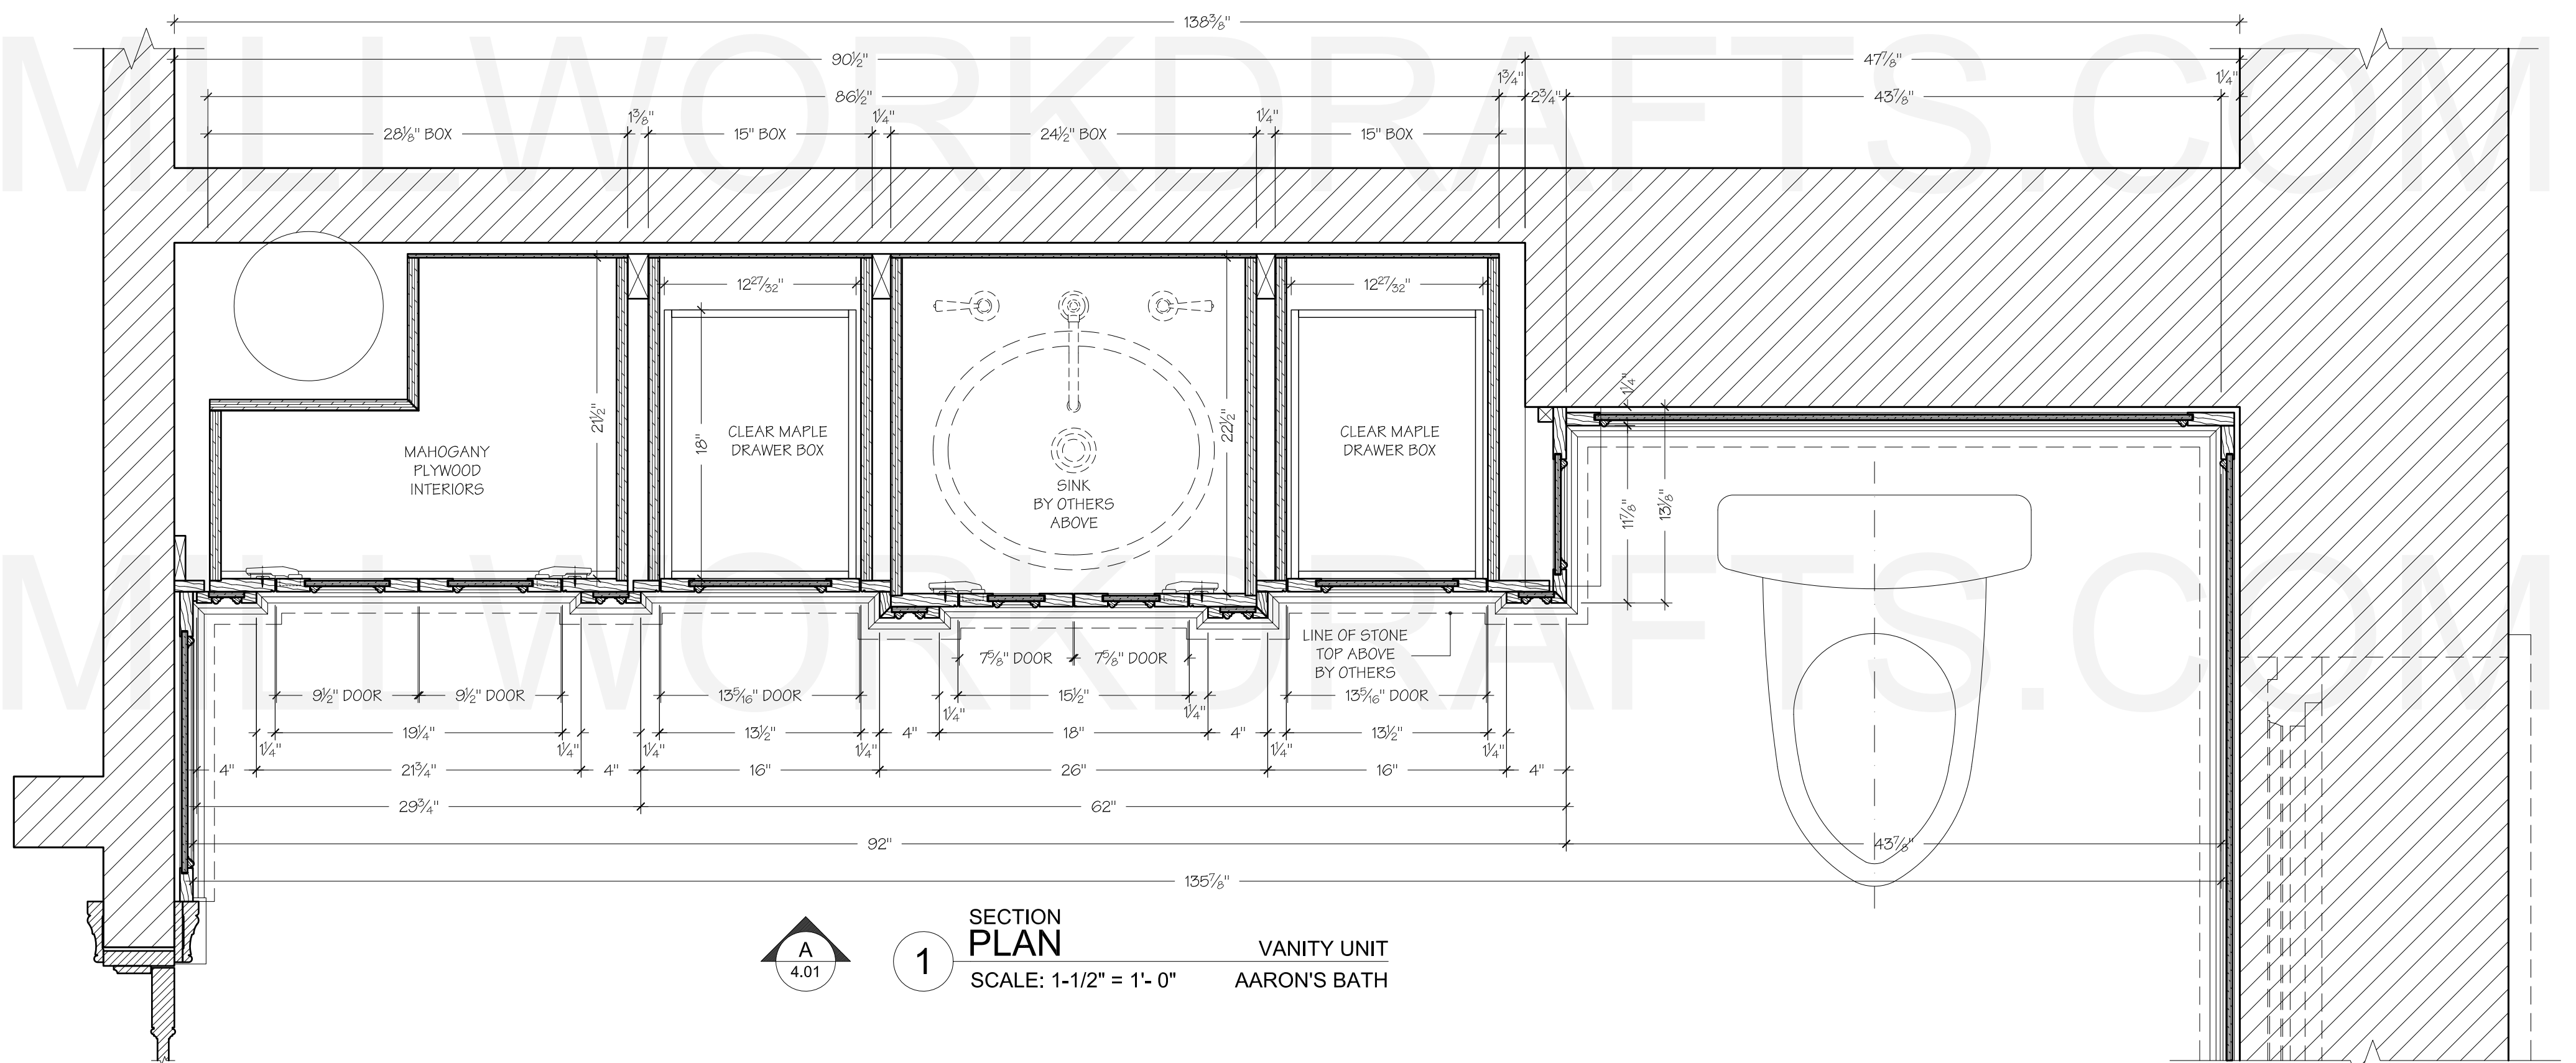


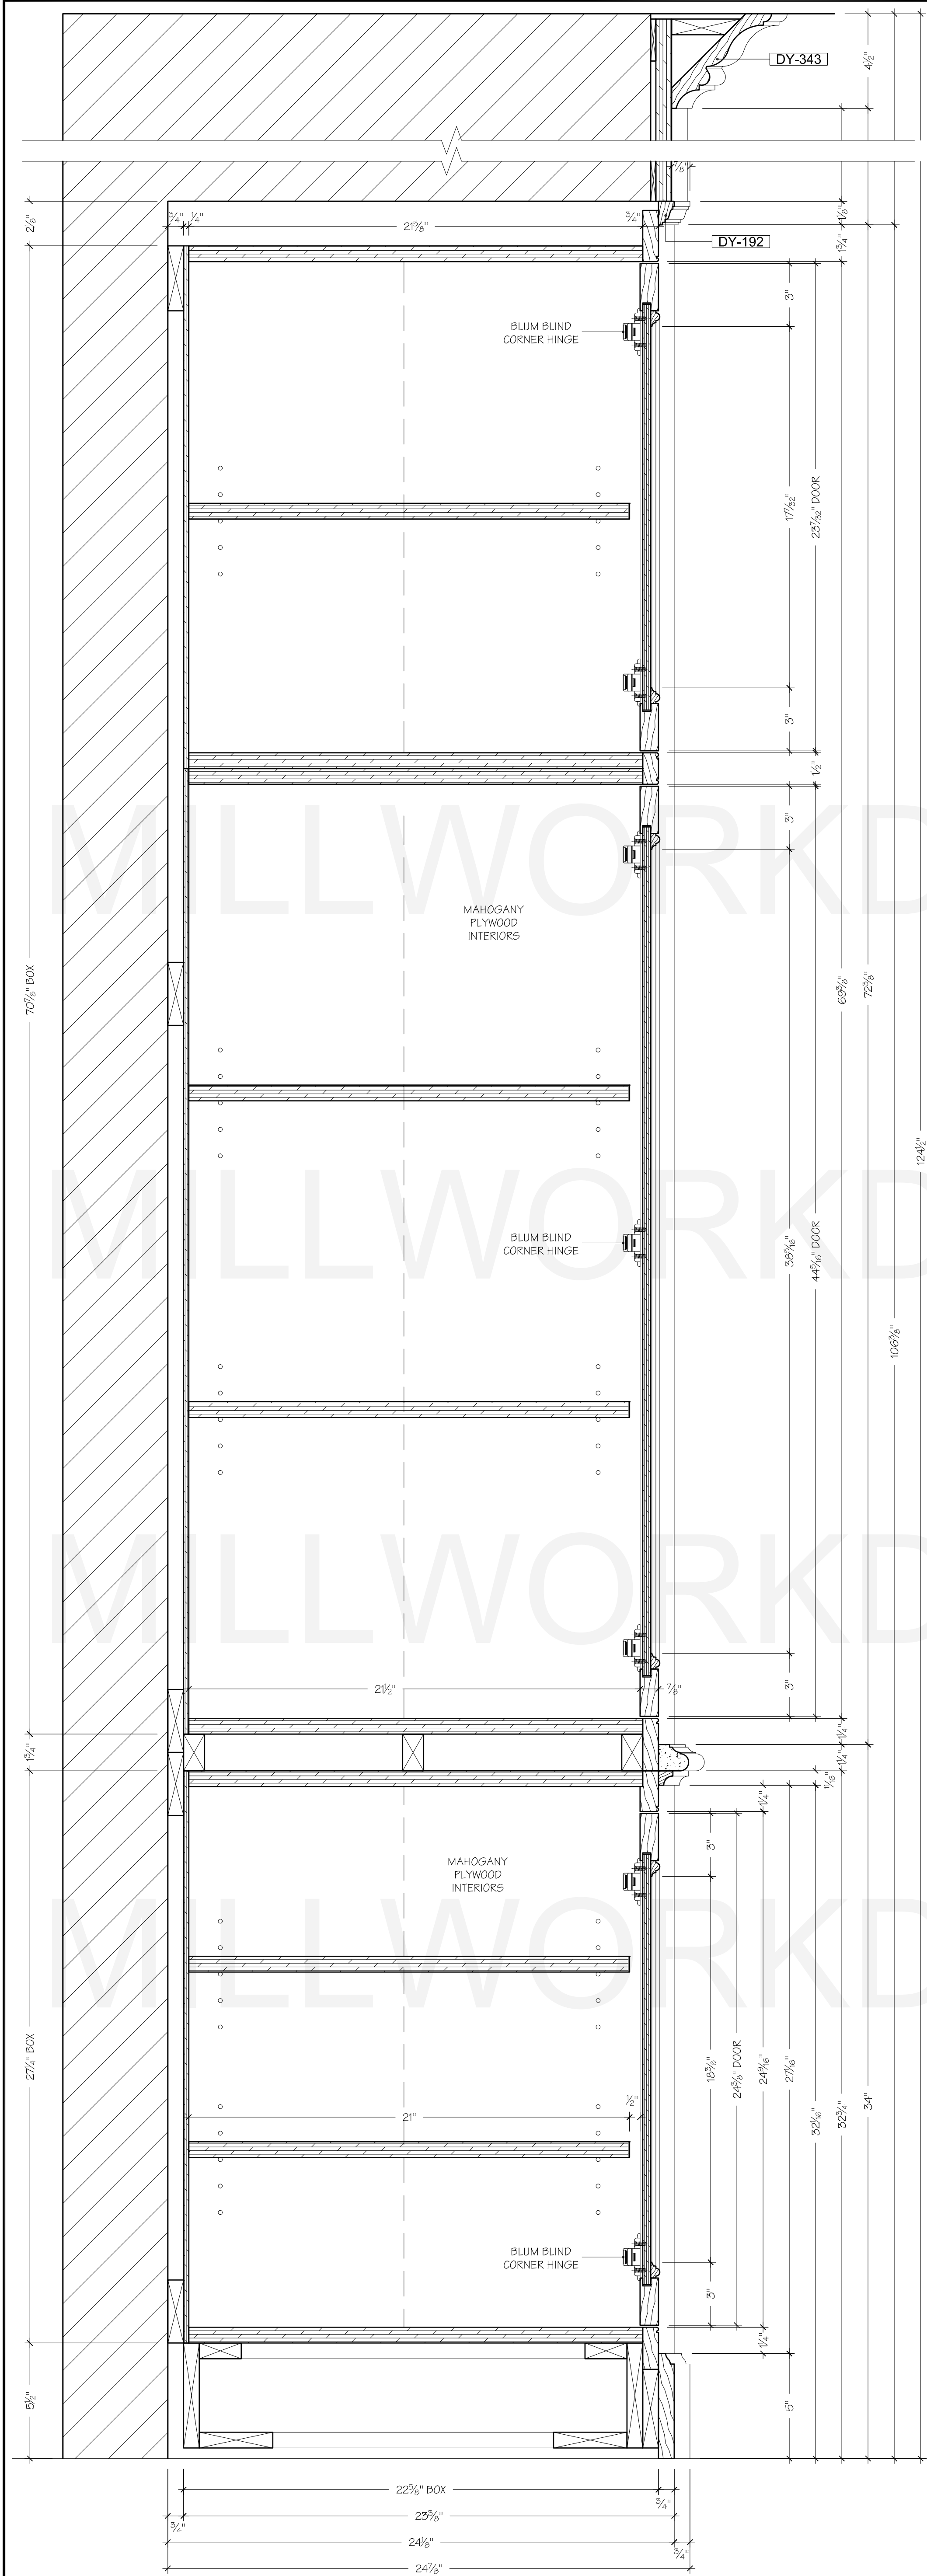


3 SECTION LINEN CLOSET
SCALE: 3" = 1'-0"
AARON'S BATH

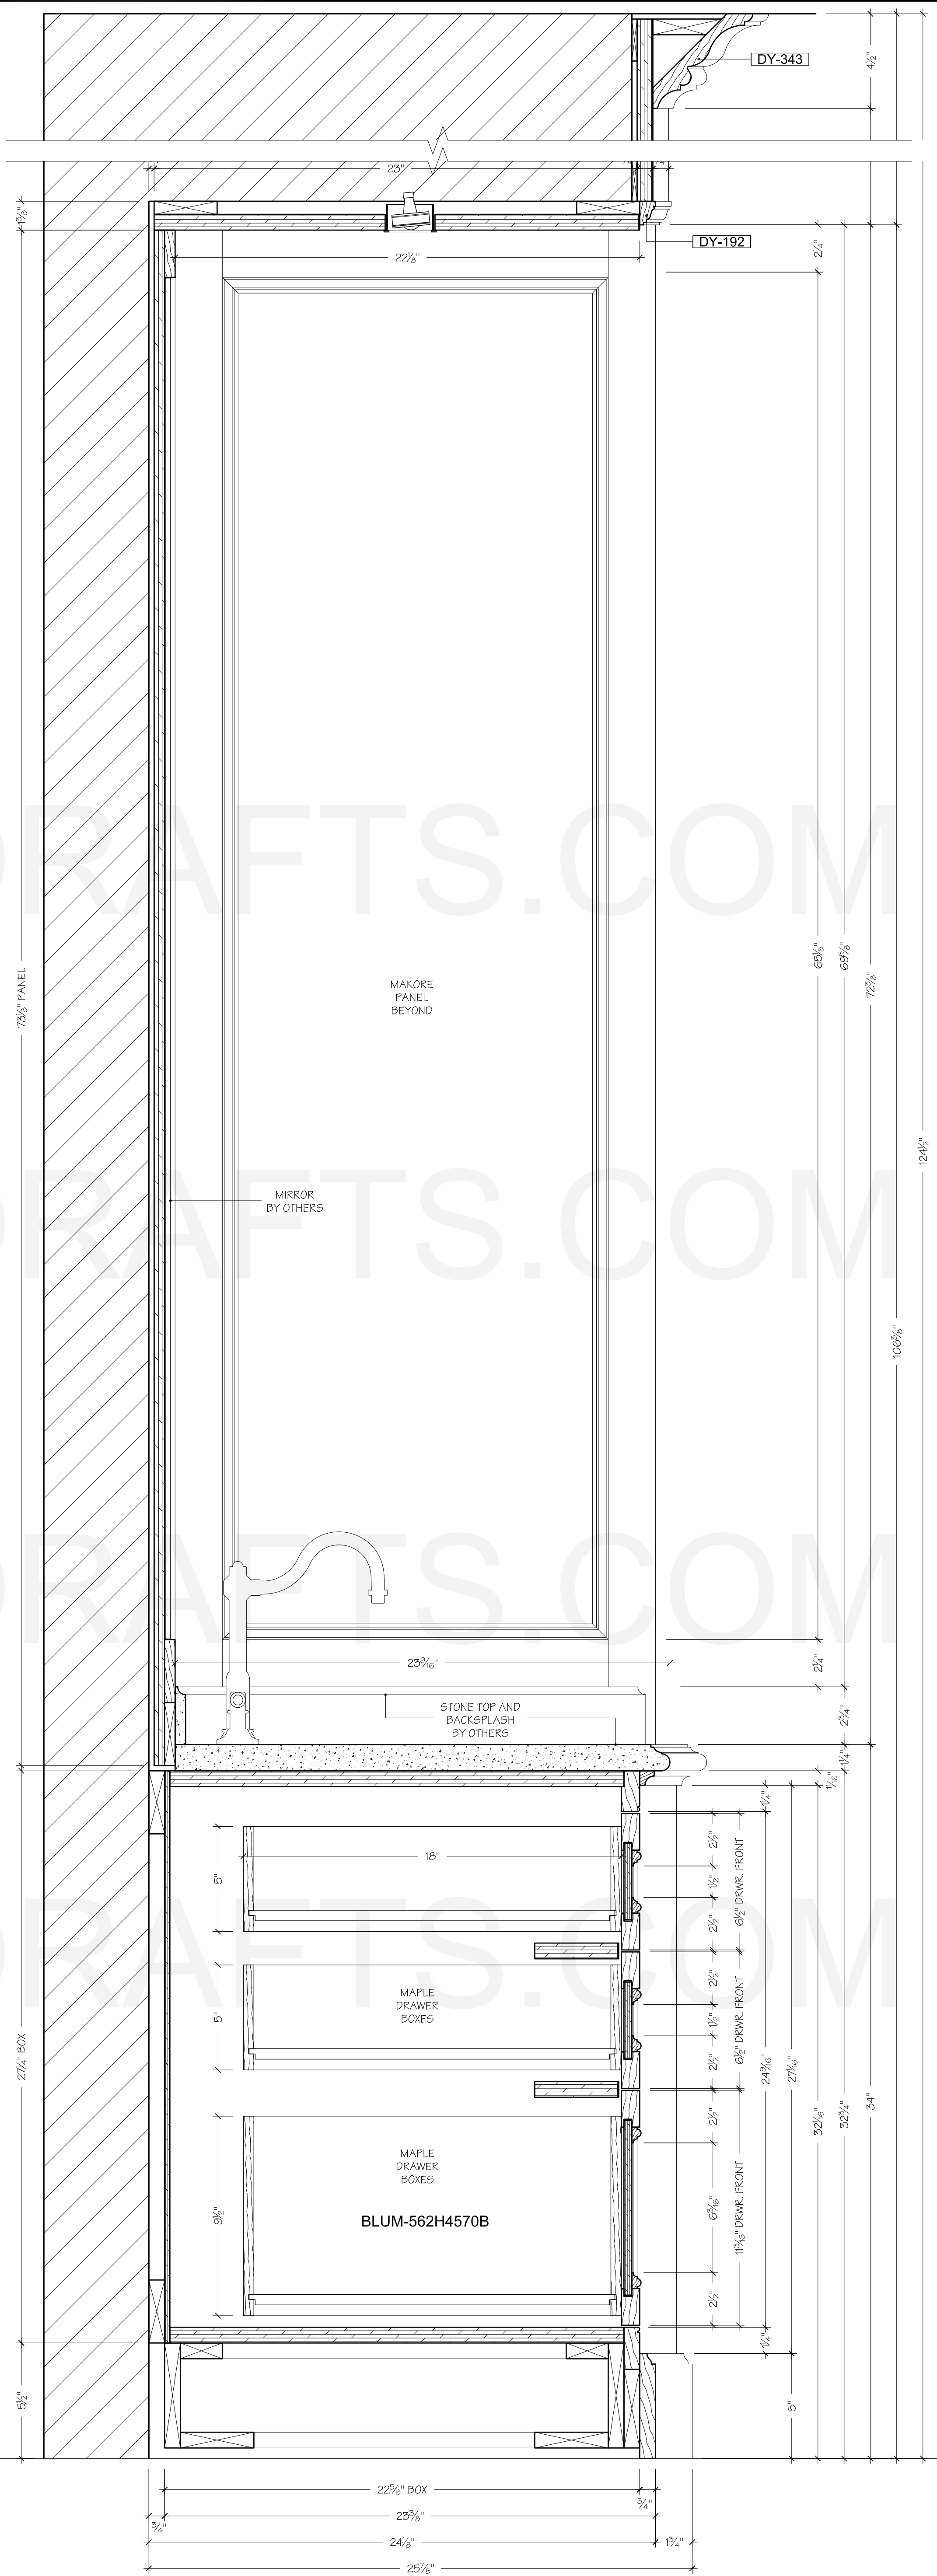


4 SECTION DRAWER UNIT
SCALE: 3" = 1'-0"
AARON'S BATH

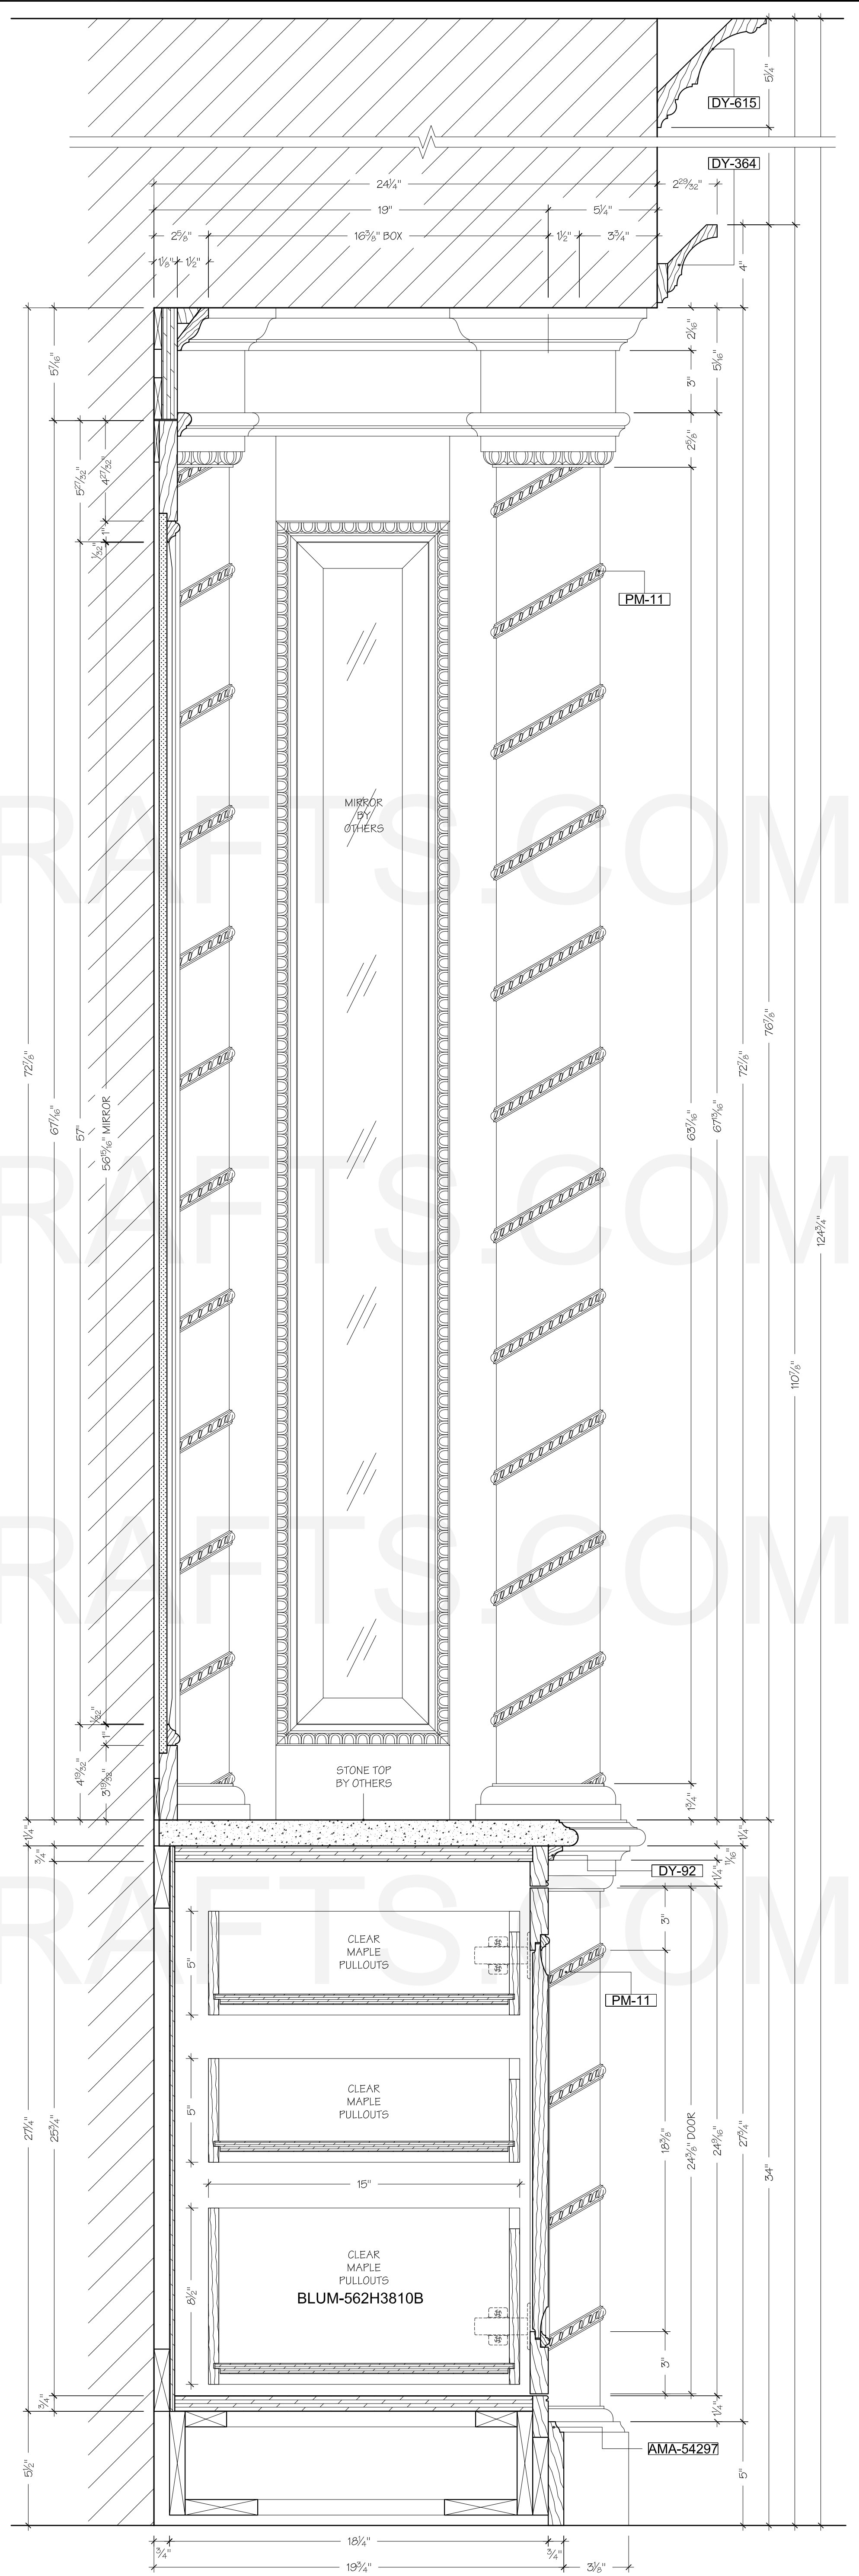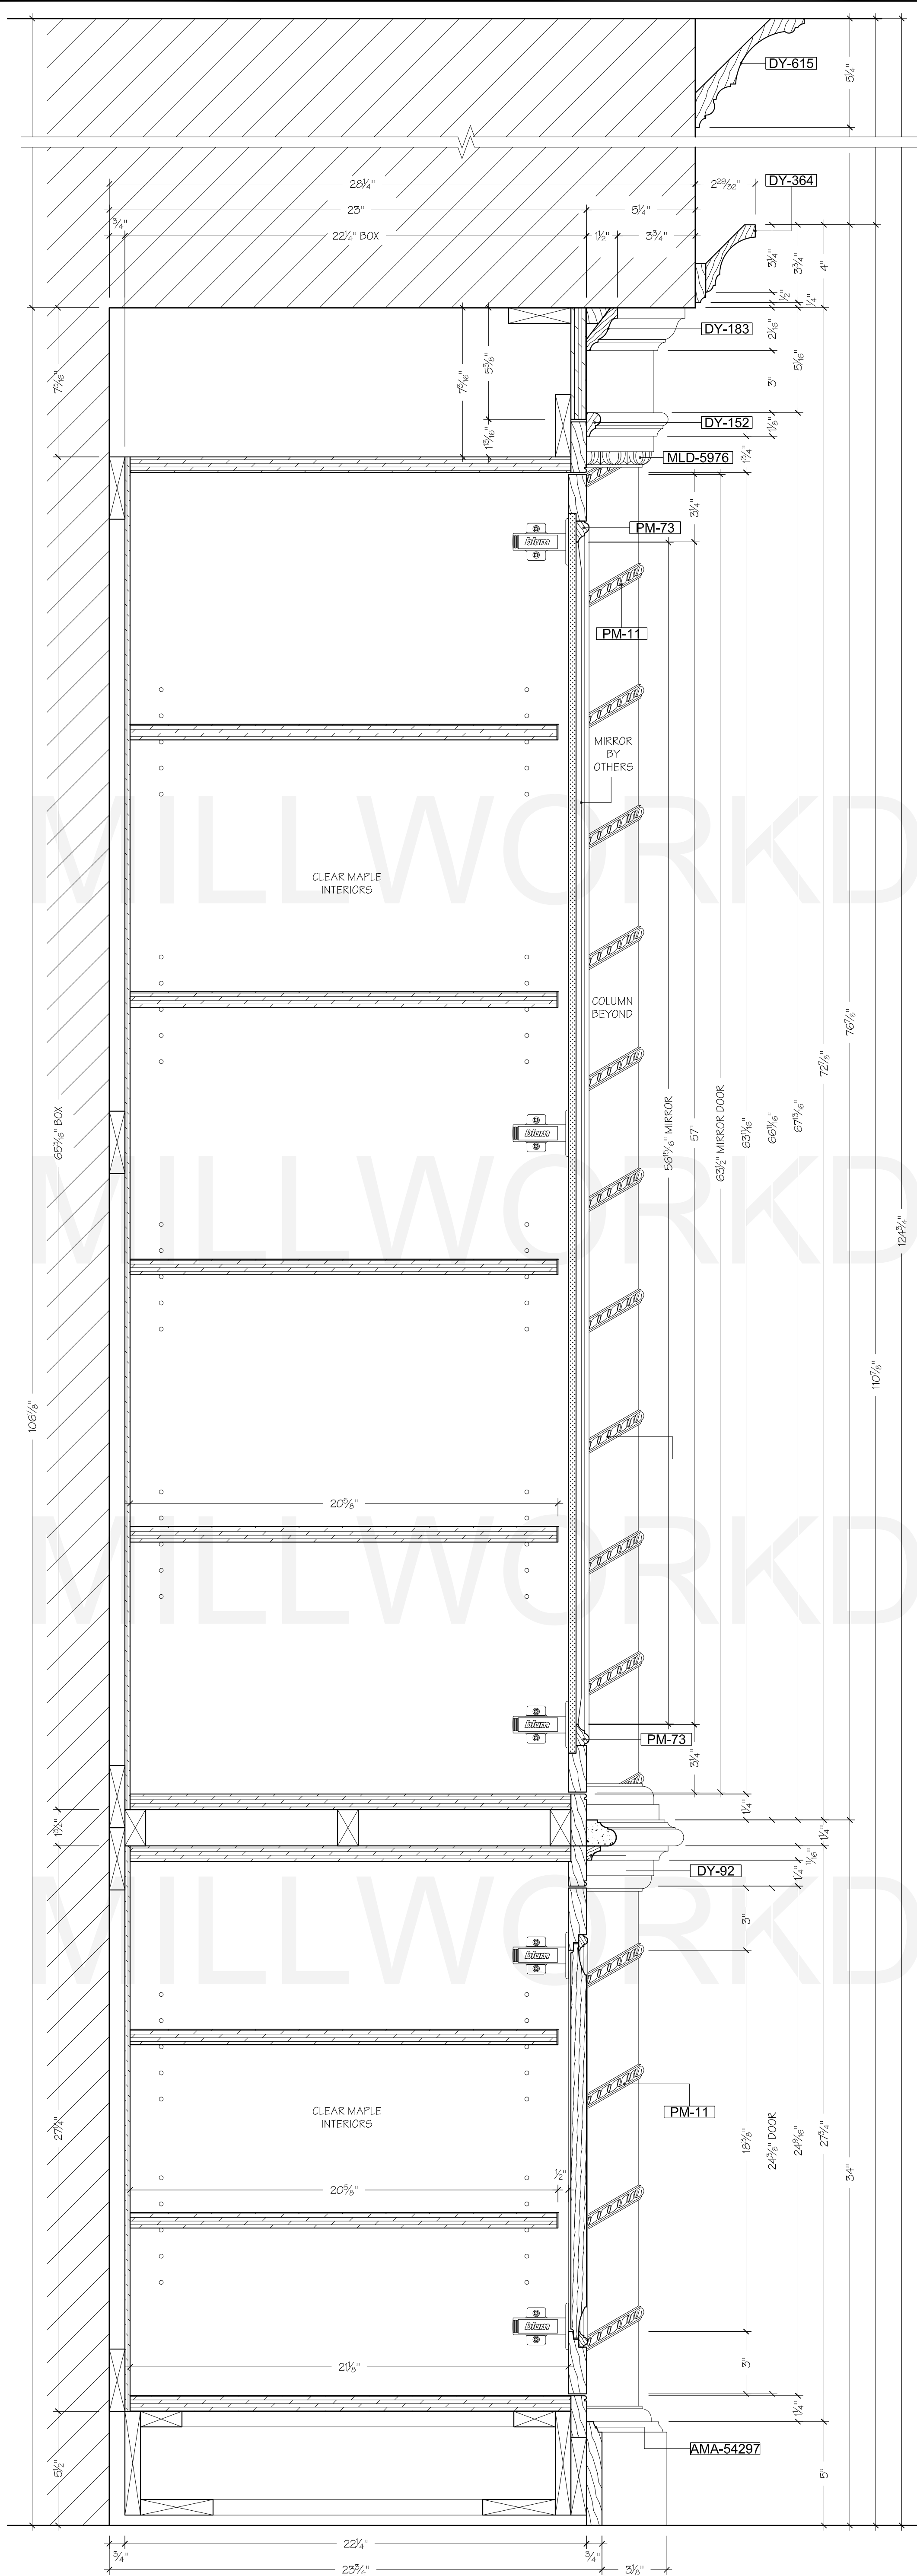


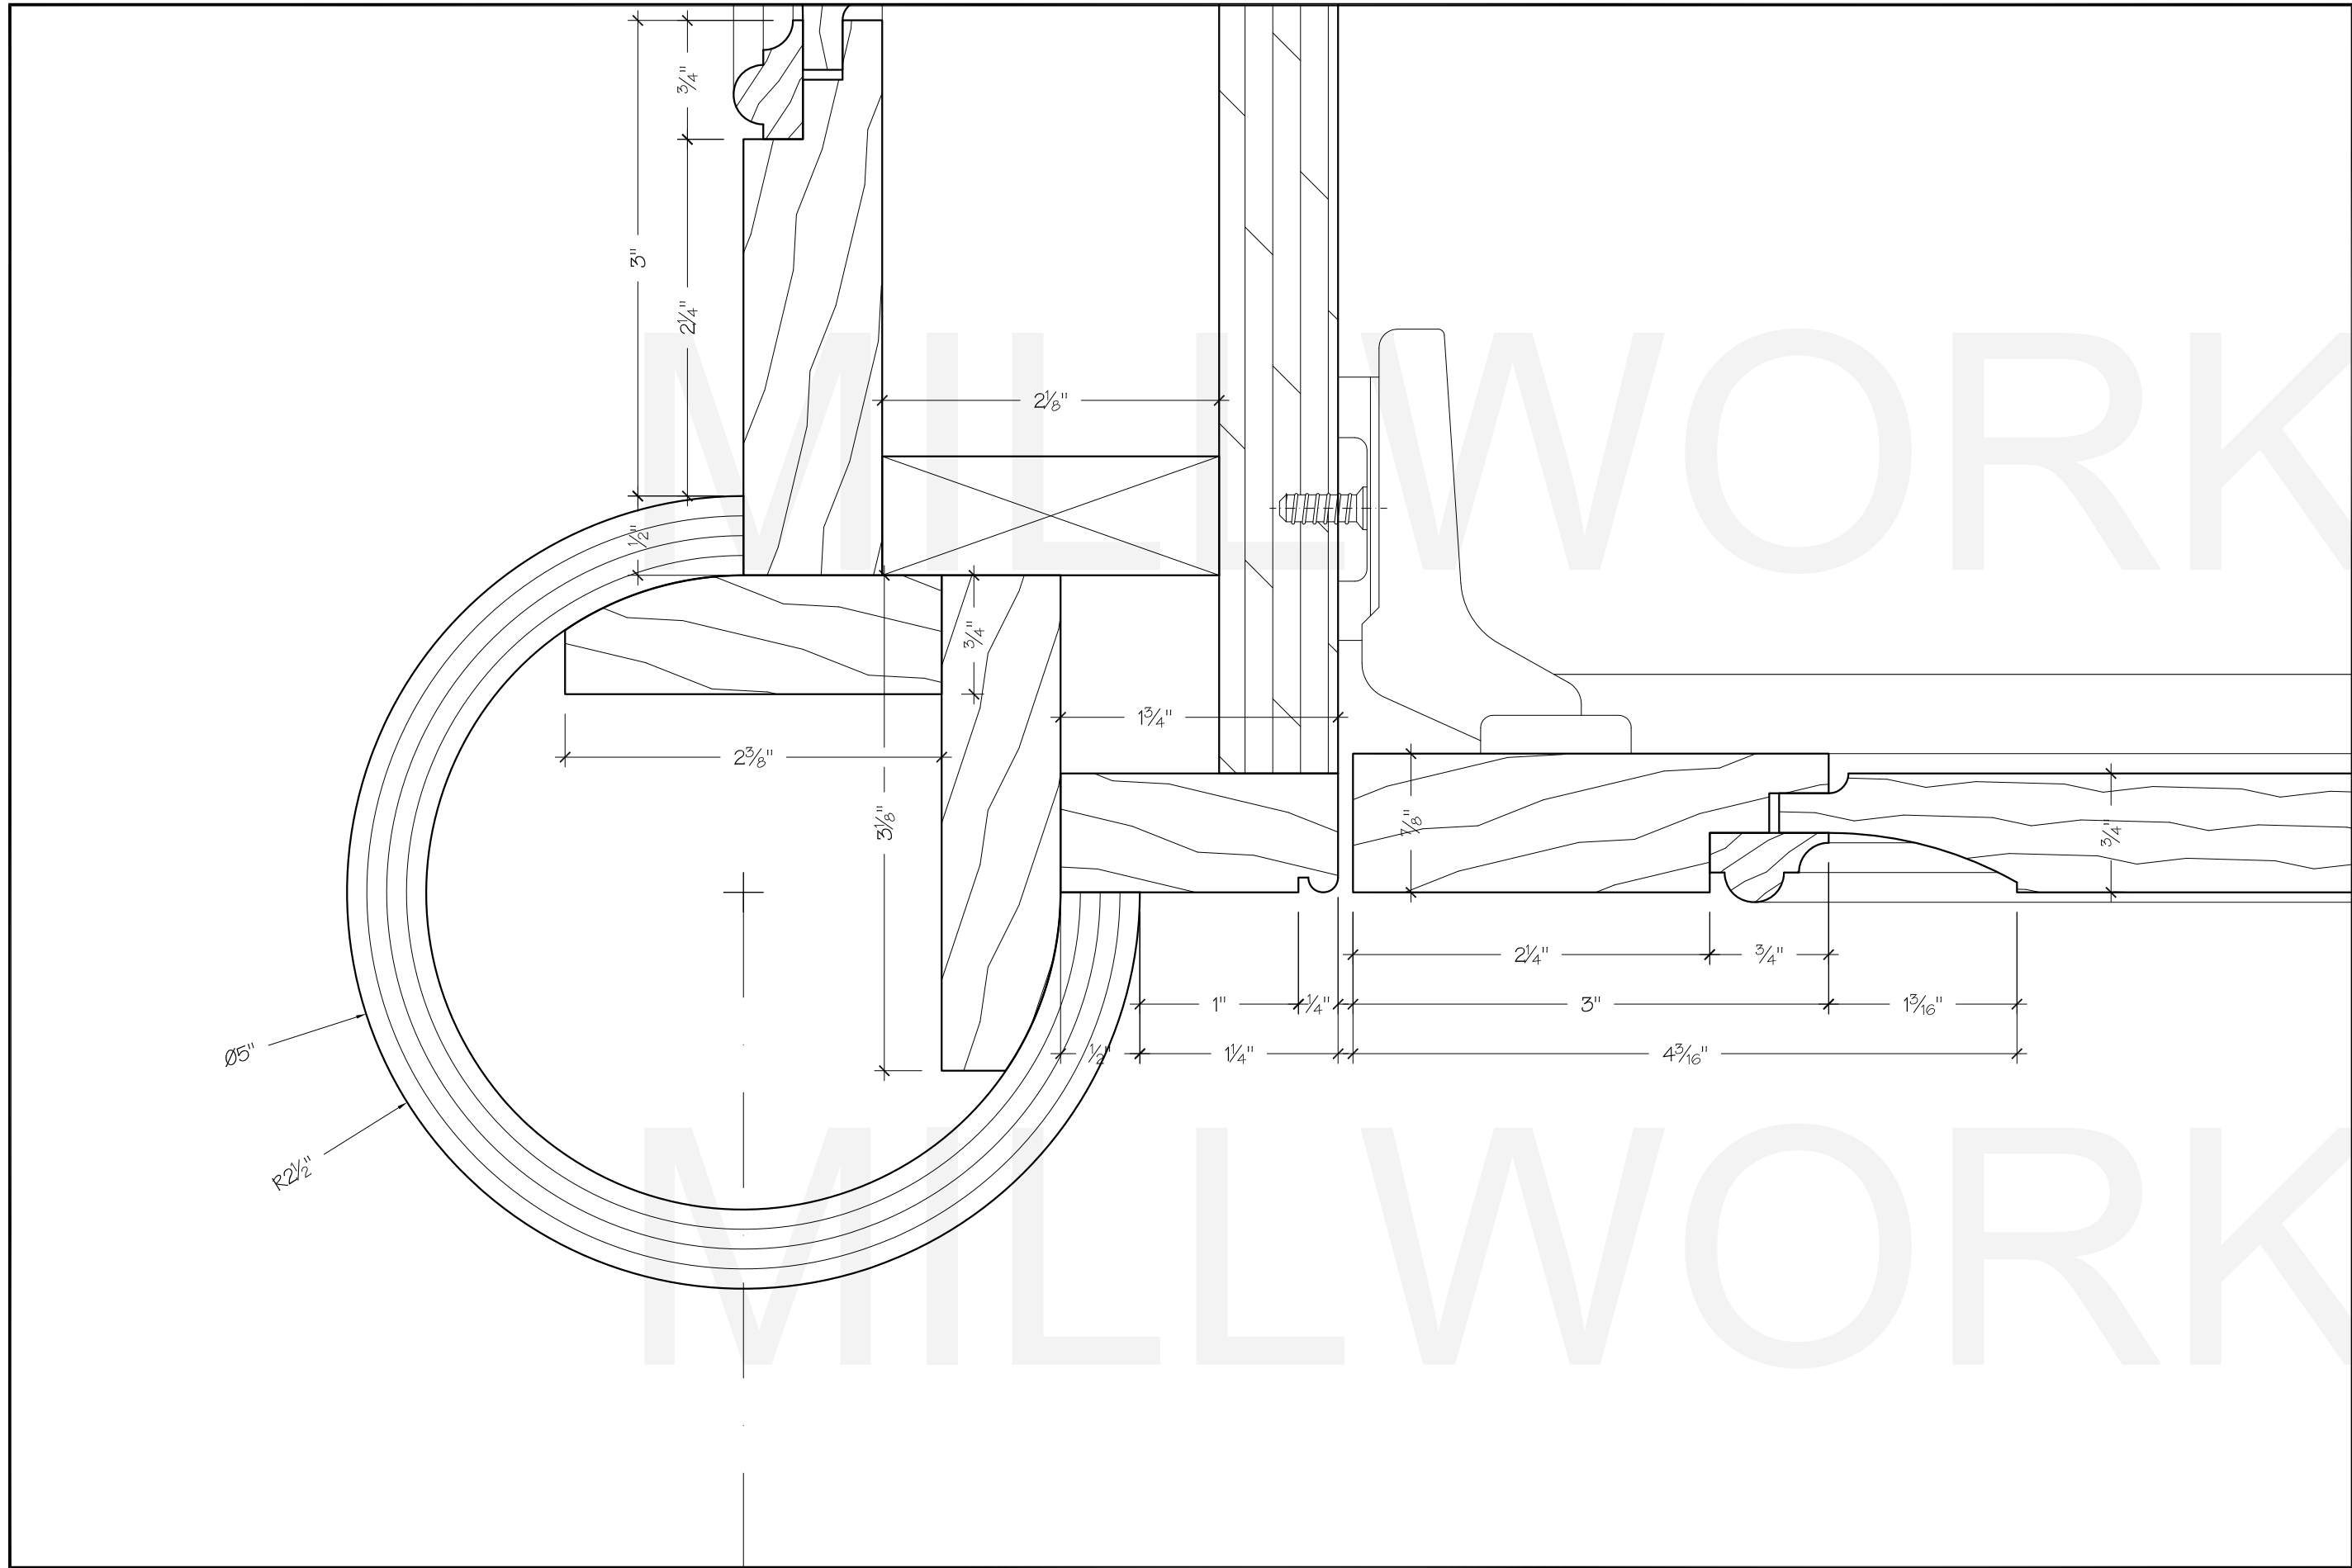



6 SECTION
DETAILS
SCALE: FULL
CORNER COLUMN
GUEST BATH



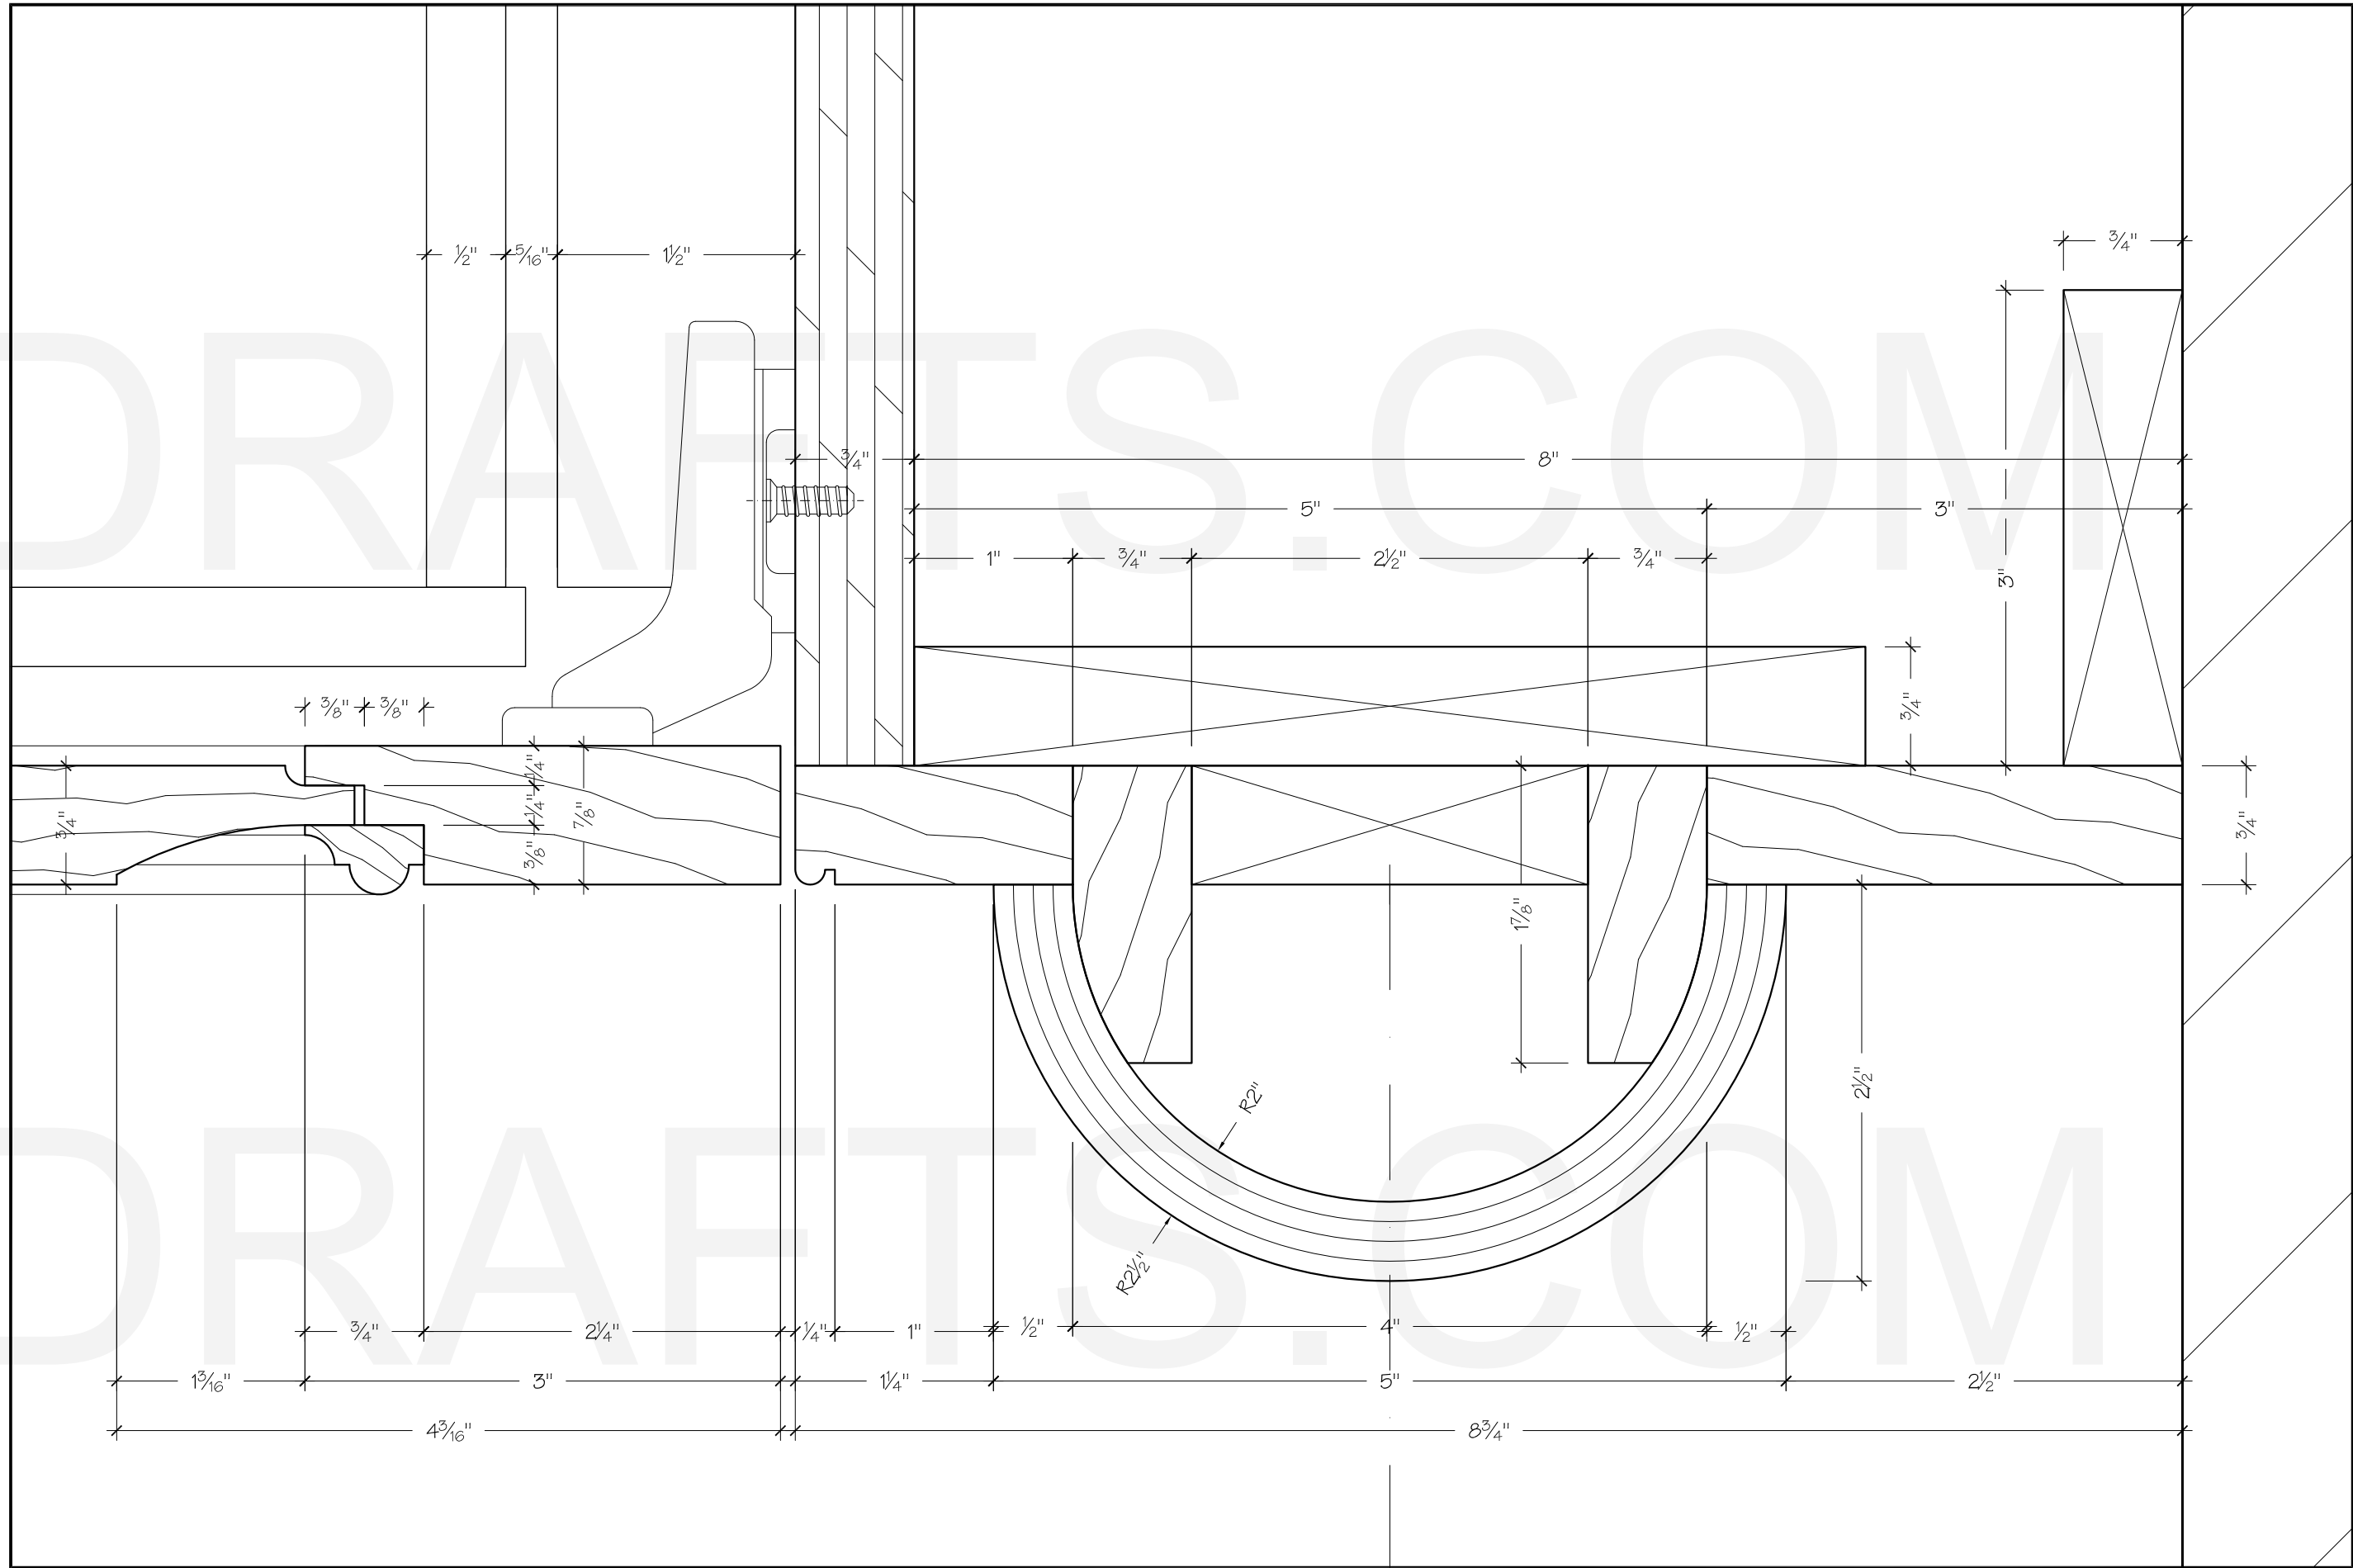


7 SECTION
DETAILS
SCALE: FULL
SIDE COLUMN
GUEST BATH

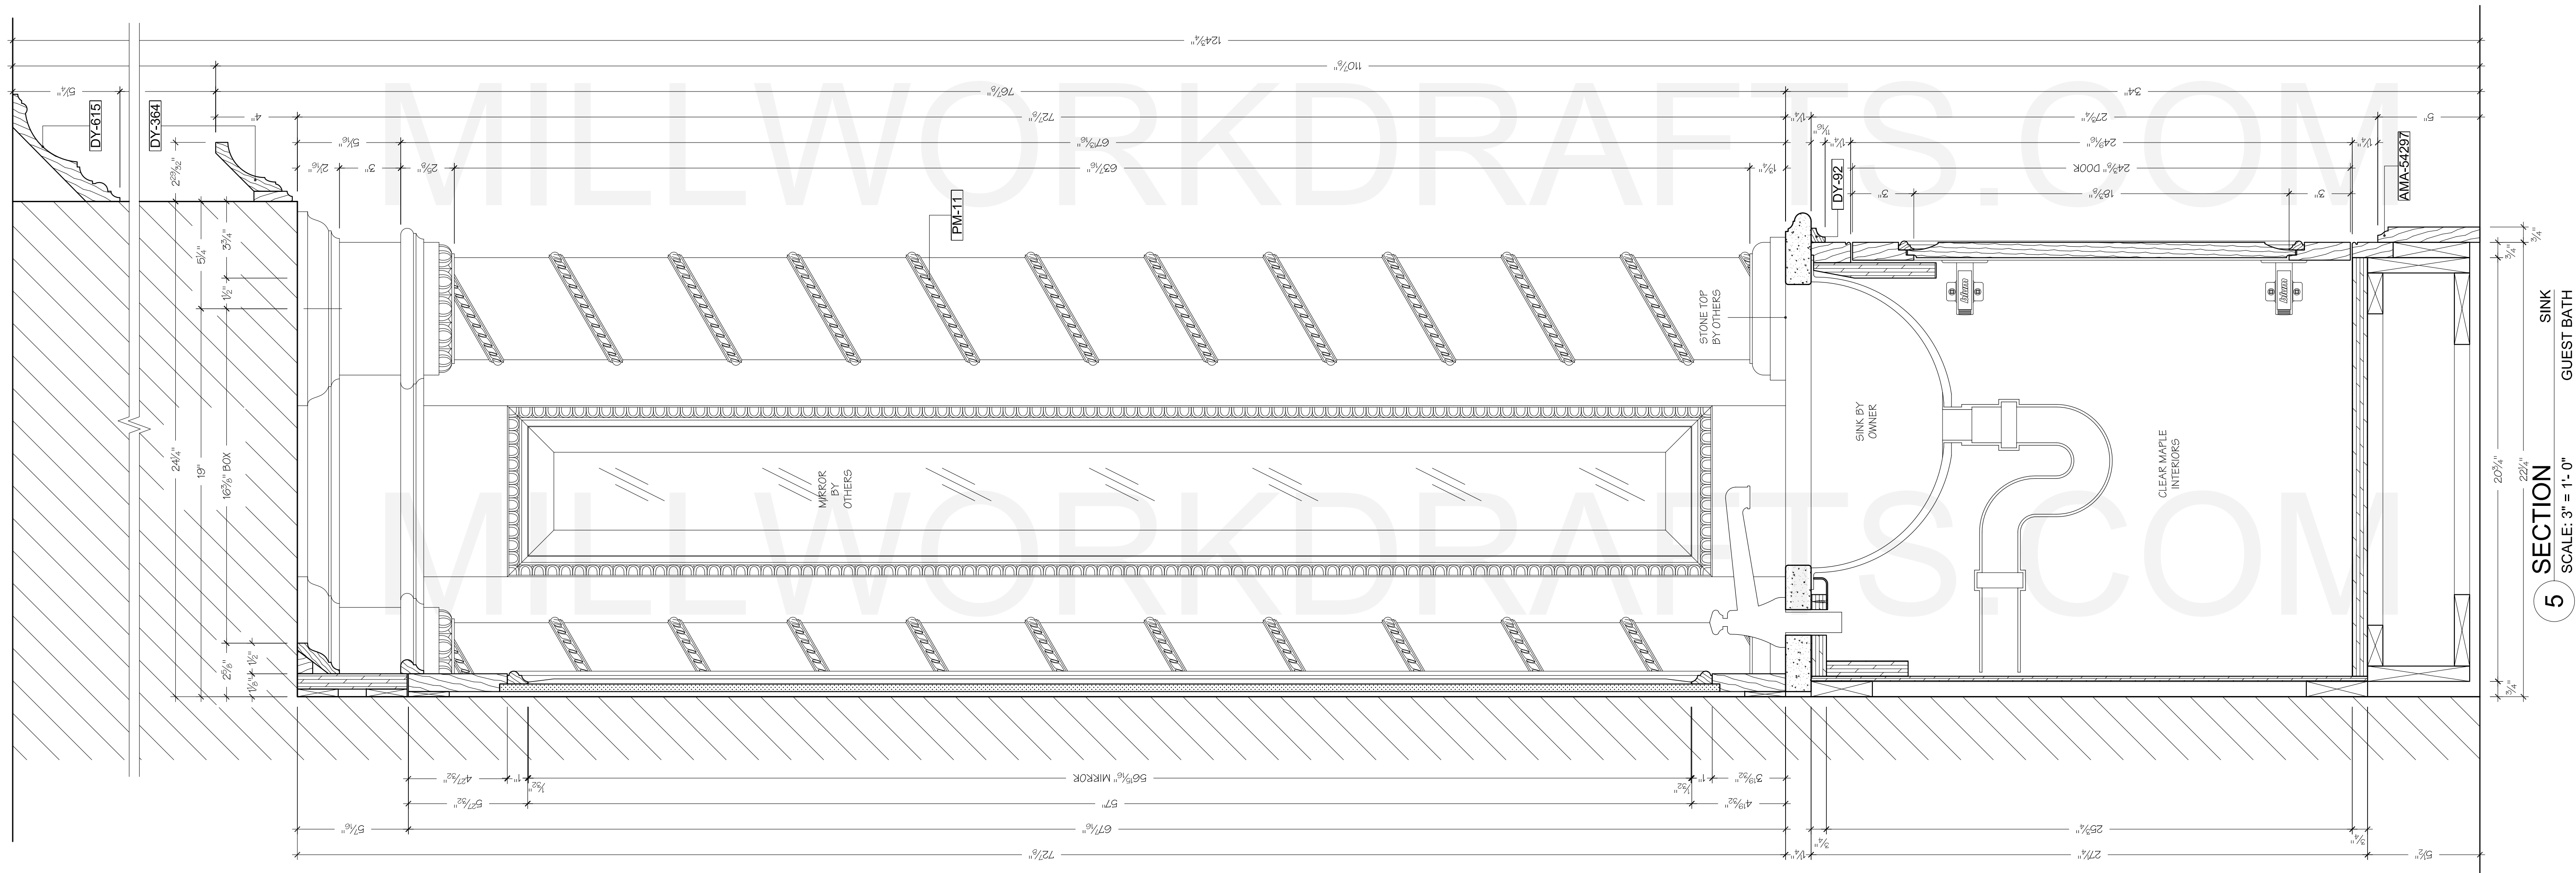


5 SECTION
SCALE: 3" = 1'-0"
SINK
GUEST BATH

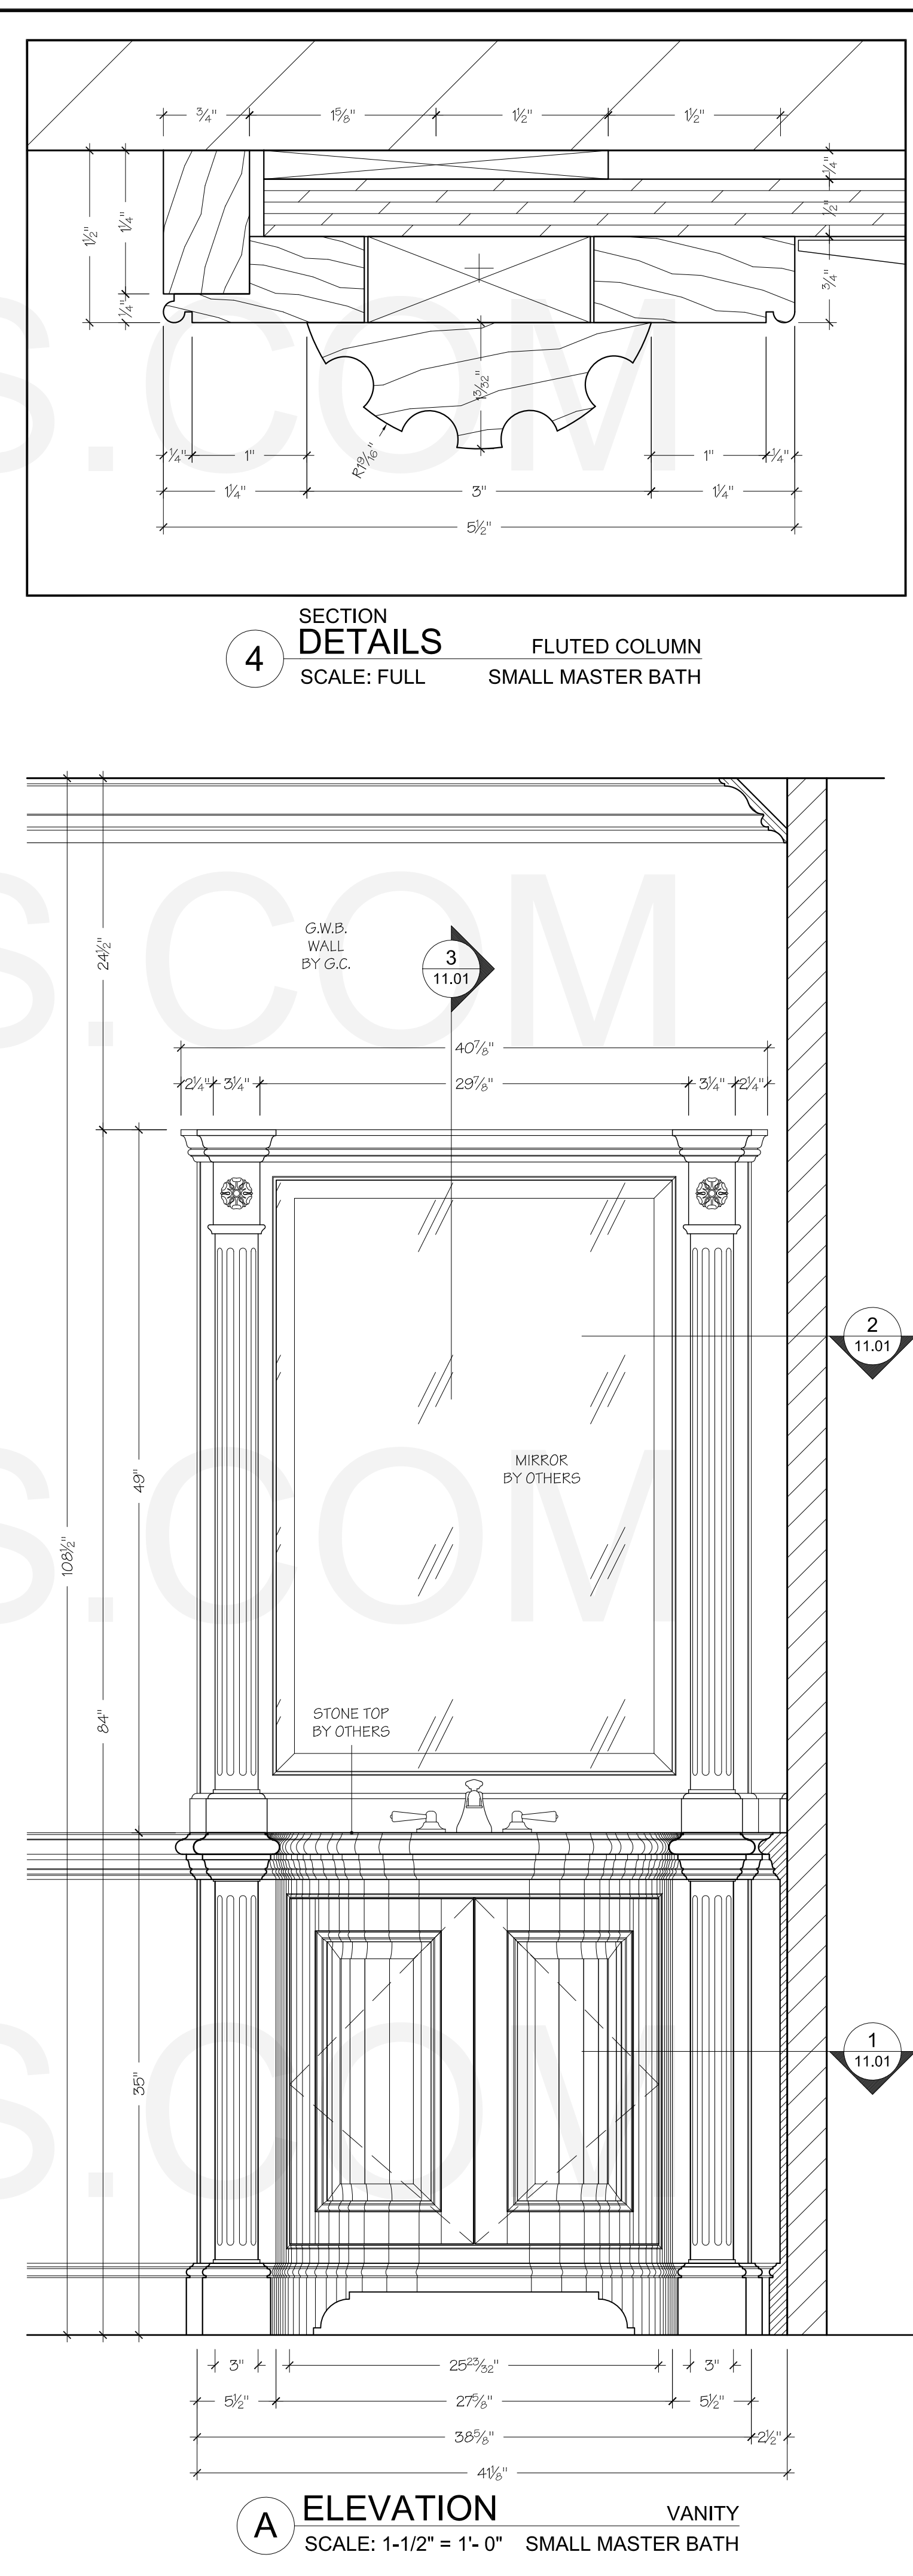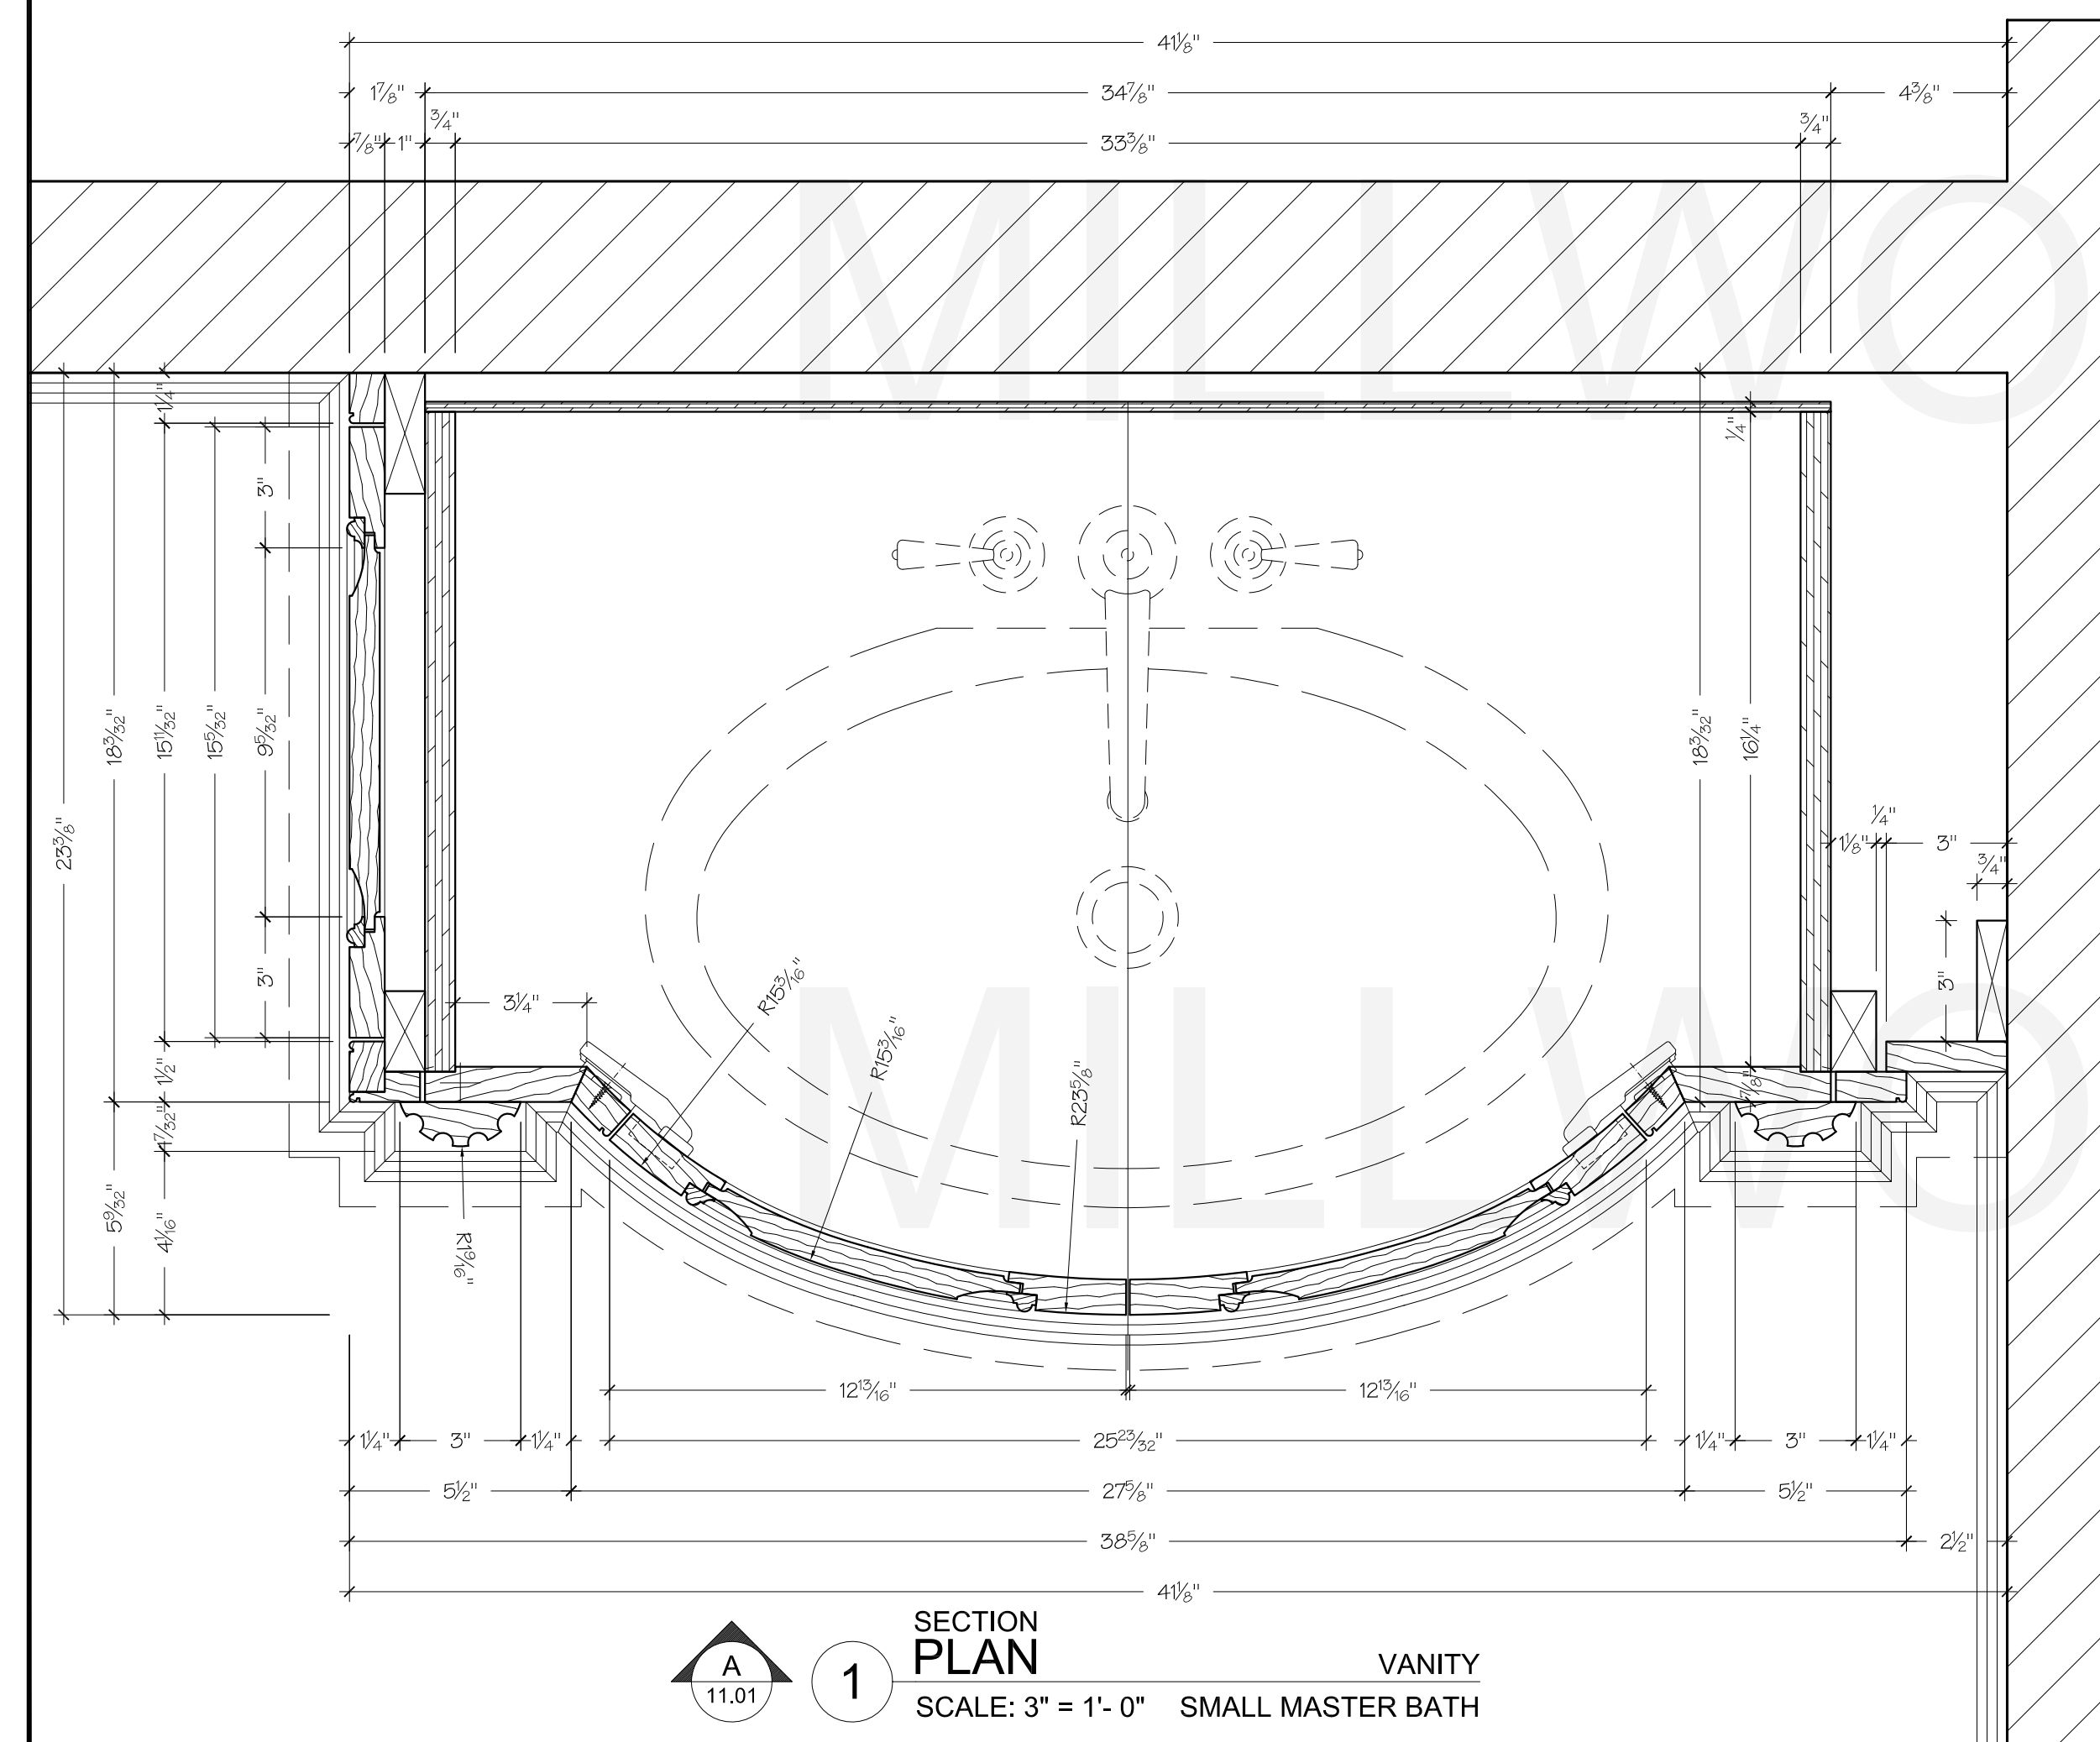

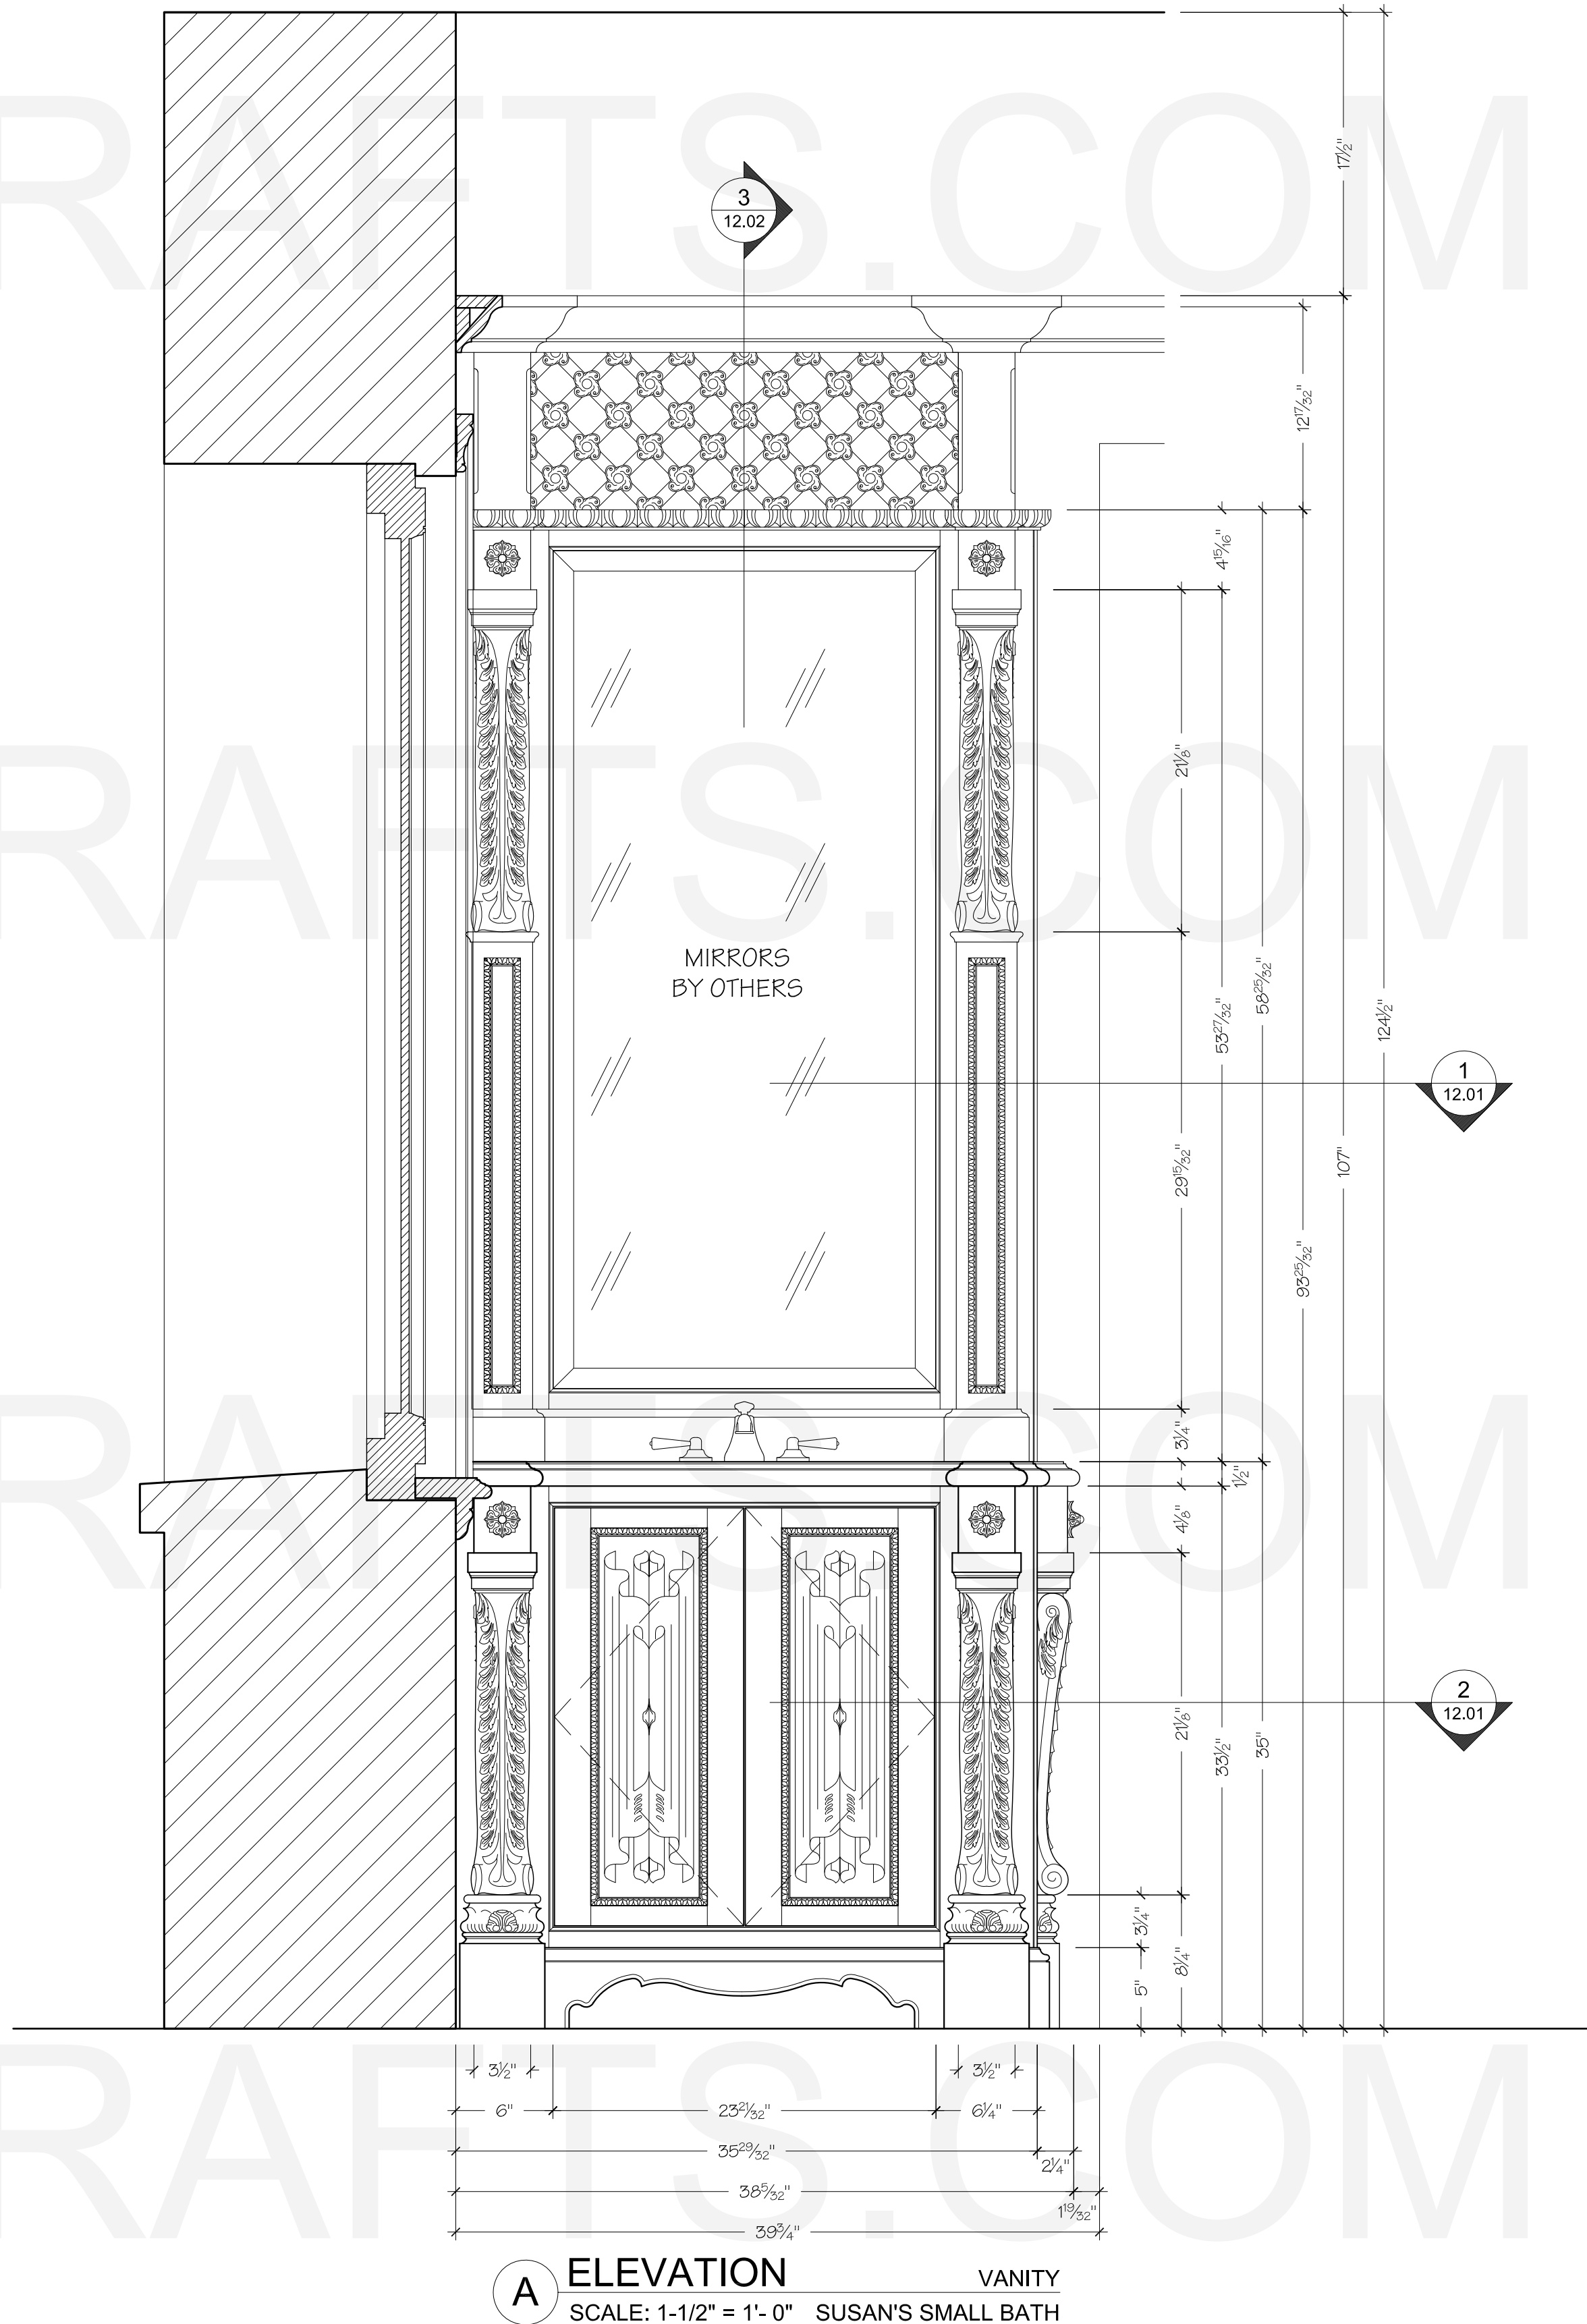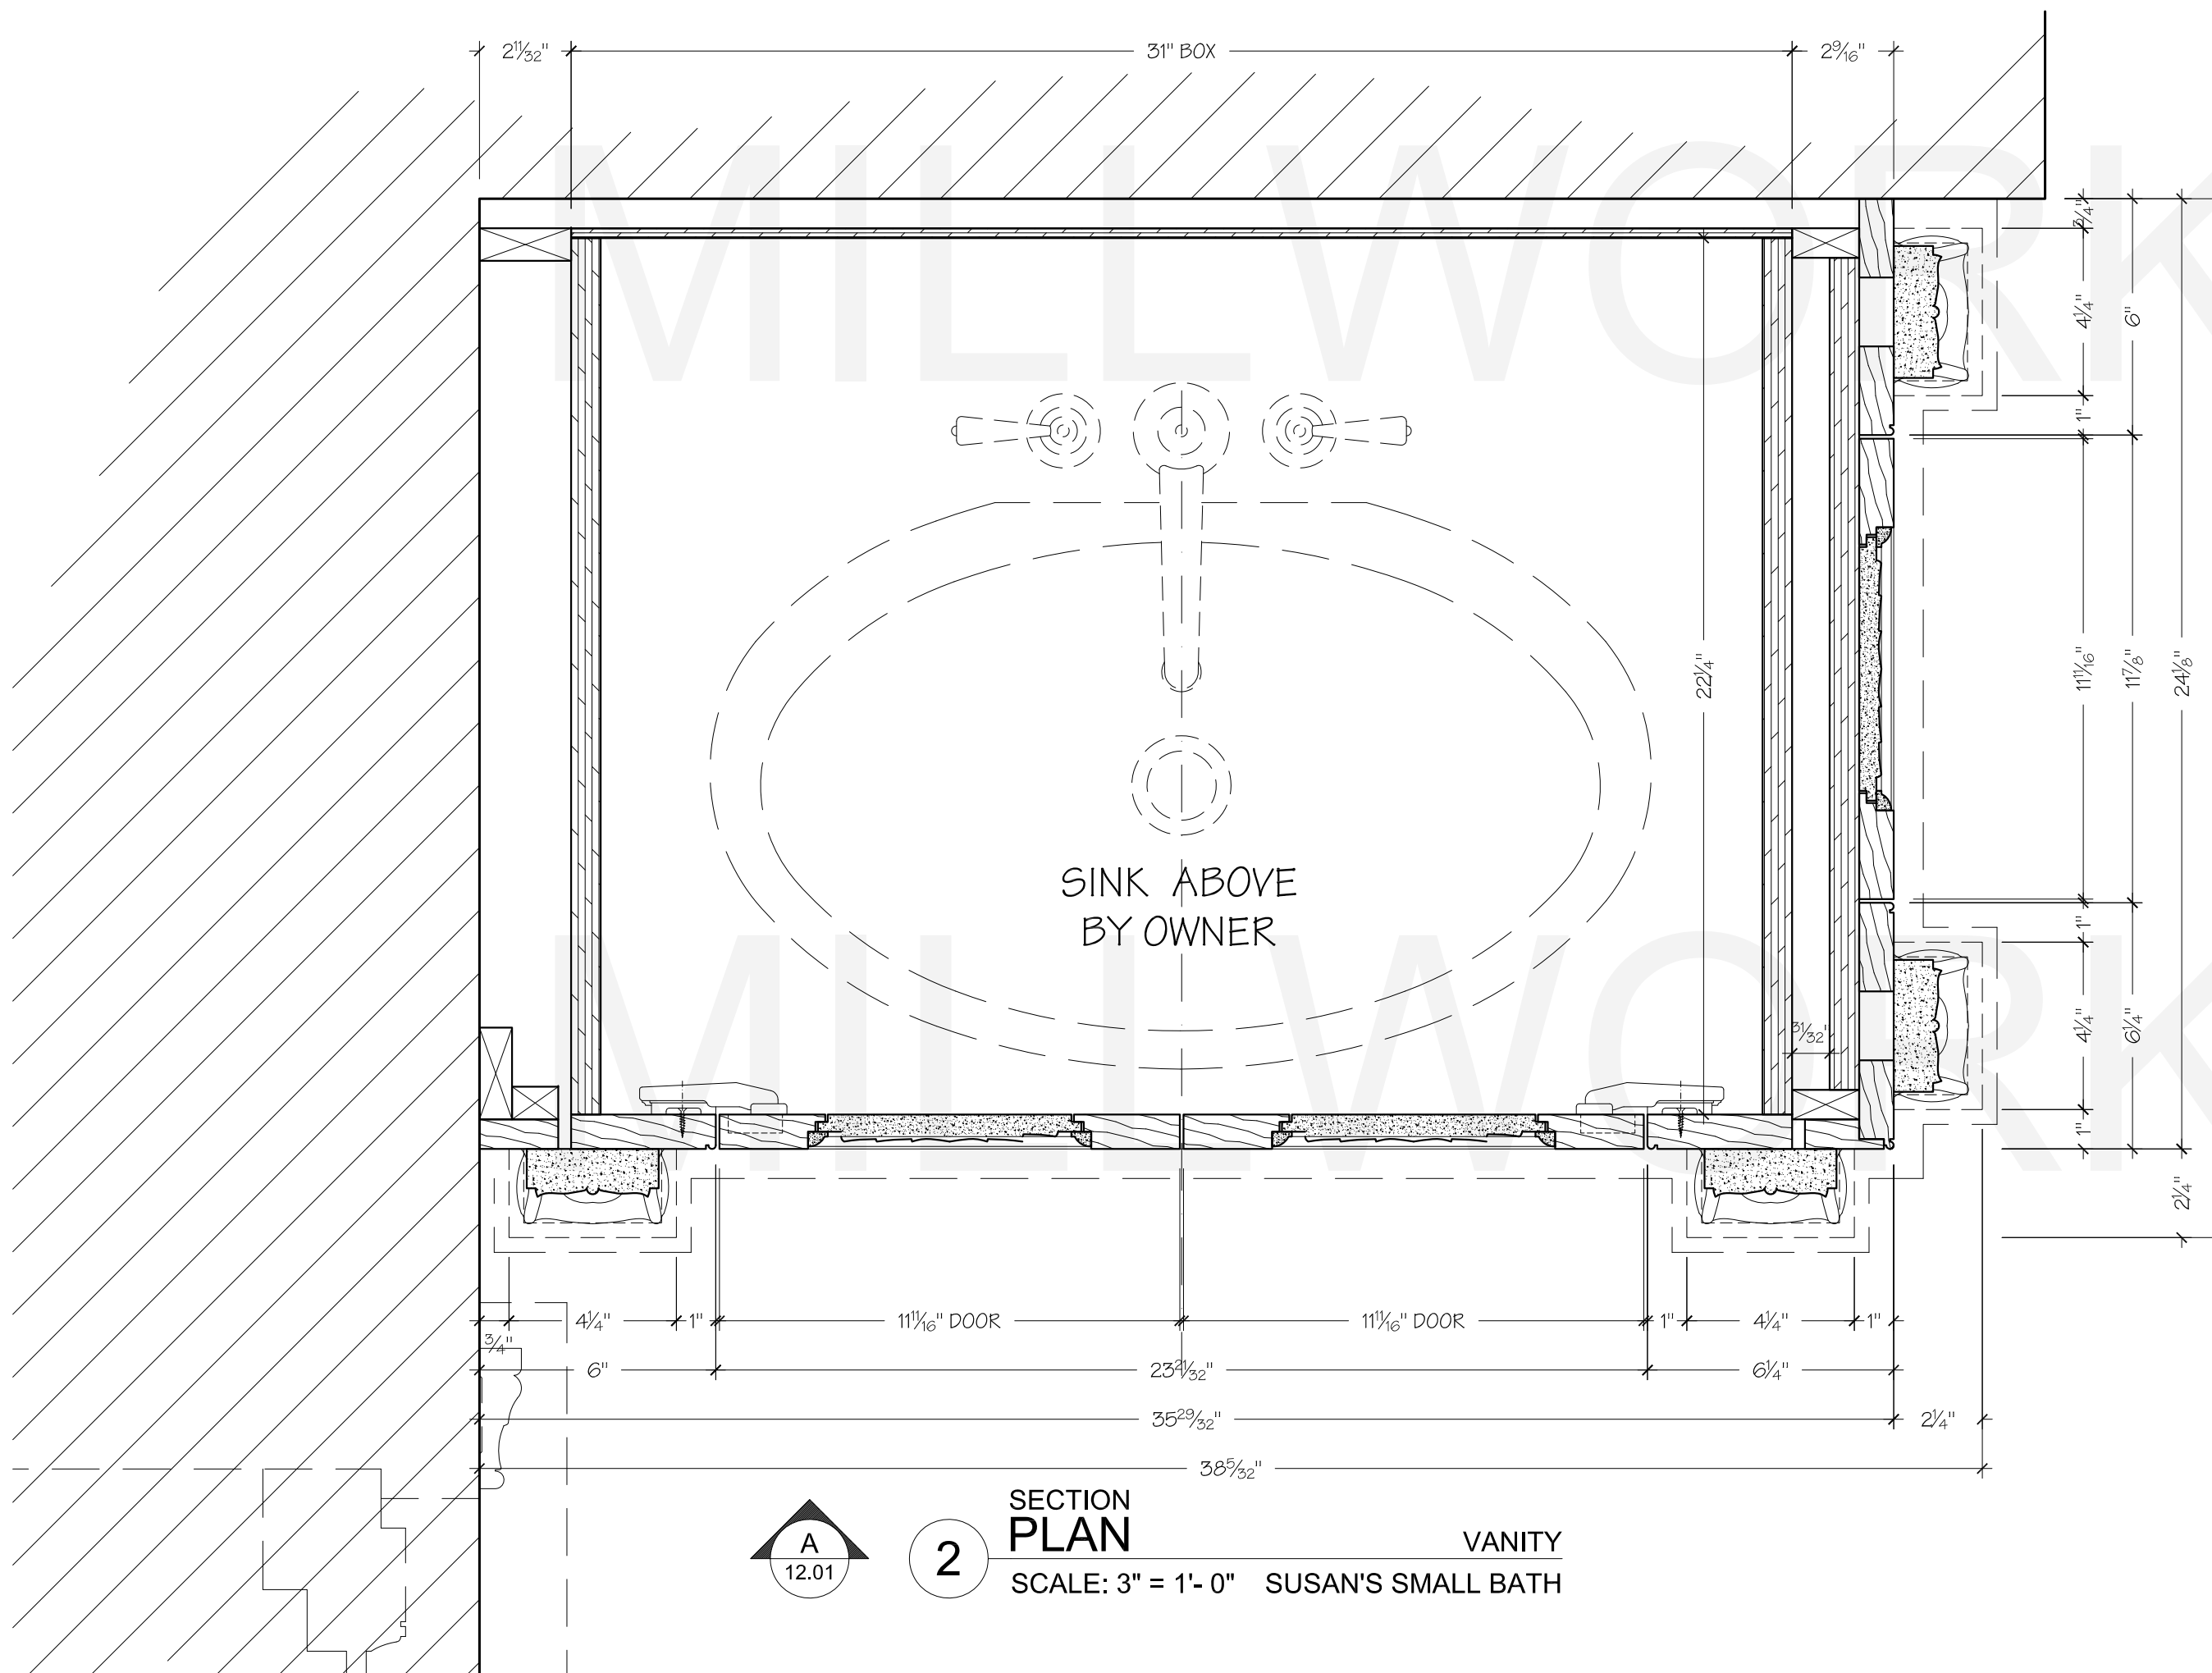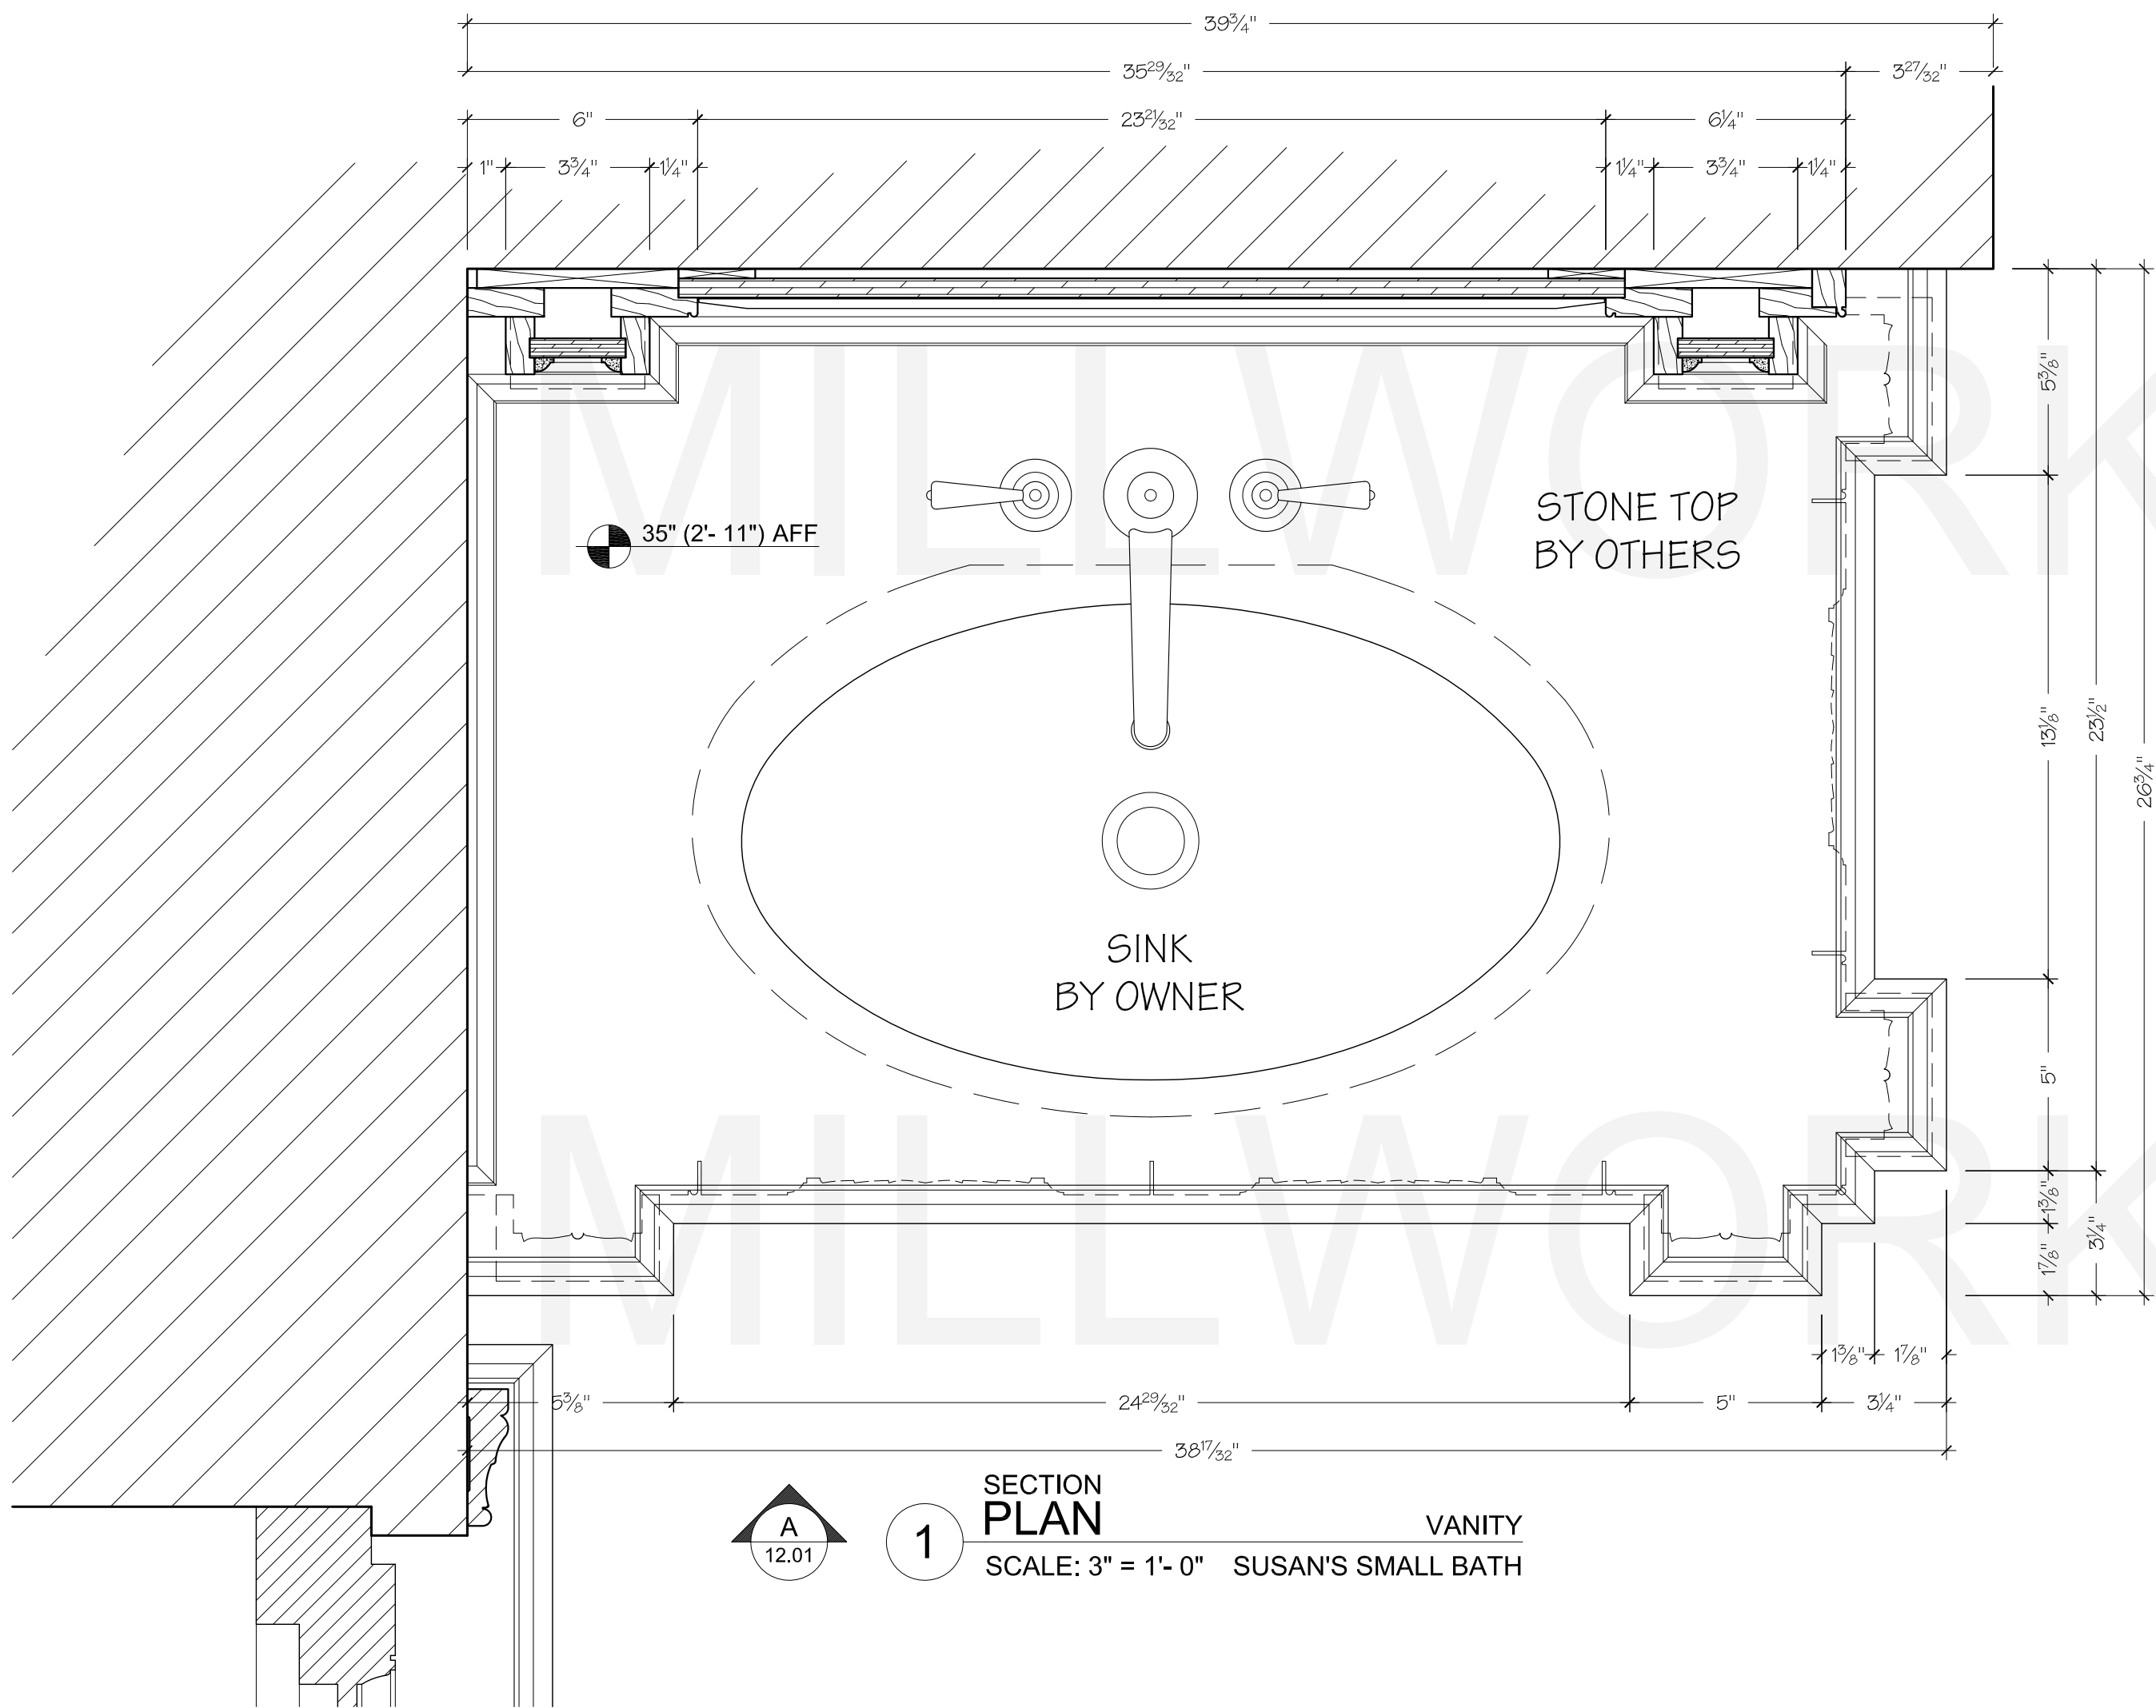

PAINTGRADE

PLEASE NOTE: ALL DECORATIVE ELEMENTS SHOWN IN THESE DRAWINGS (PEARLWORKS AND WHITE RIVER) ARE DRAWN ACCORDING TO MANUFACTURER'S SPECS AND DIMENSINS MAY VARY AND BE DIFFERENT FROM THOSE REFLECTED HERE. ALL PARTS MUST BE SUPPLIED PRIOR TO MANUFACTURING FOR VERIFICATION AND CONSTRUCTION PURPOSES.

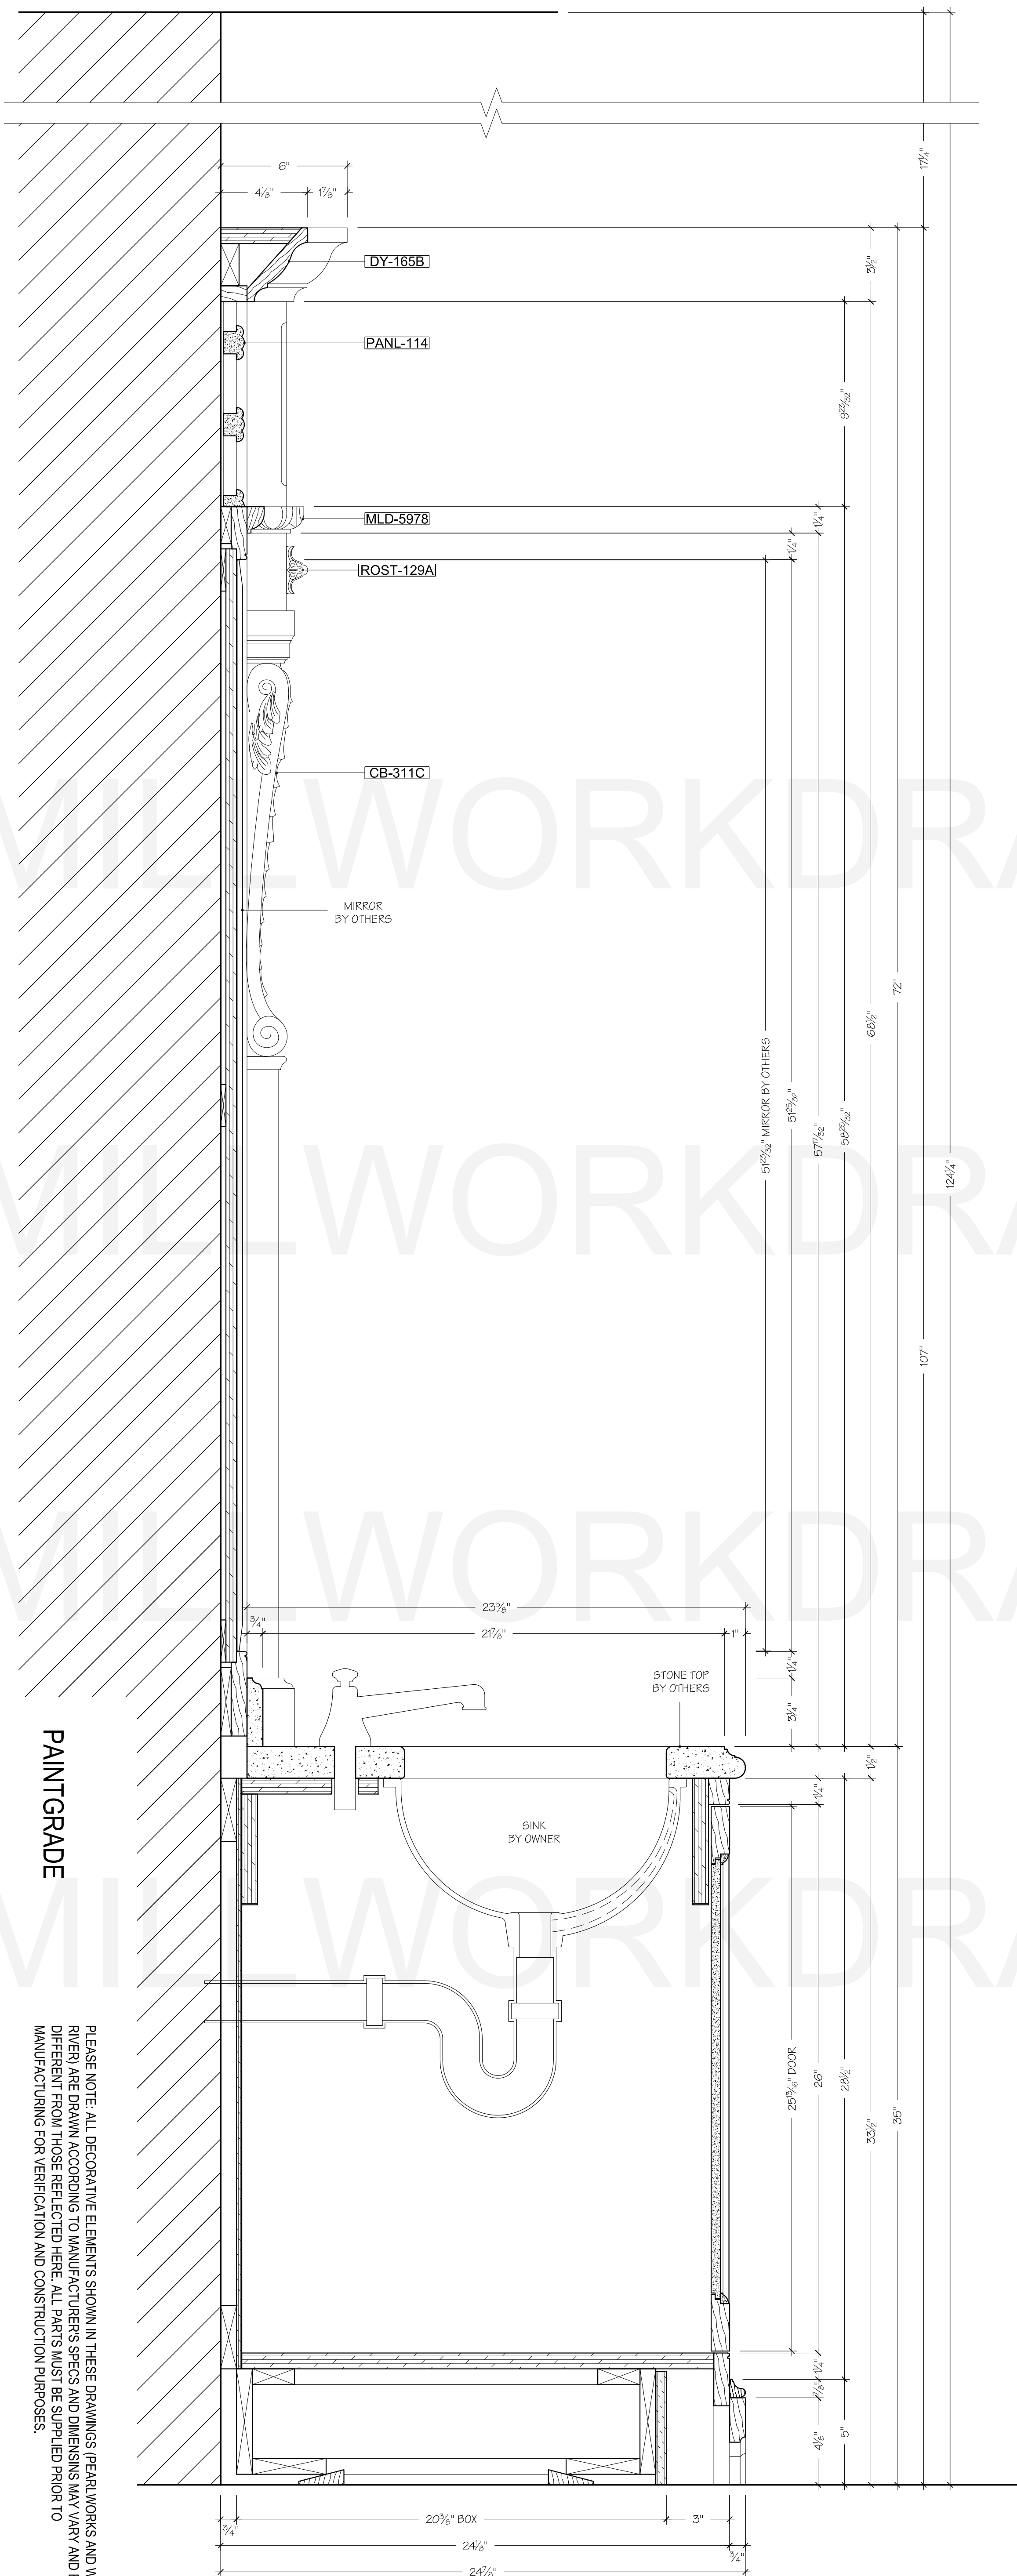

PAINTGRADE


PLEASE NOTE: A DECORATIVE ELEMENTS SHOWN IN THESE DRAWINGS (PEARLWORKS AND WHITE RIVER) ARE DRAWN ACCORDING TO MANUFACTURERS SPEEDS AND DIMENSIONS MAY VARY AND BE DIFFERENT FROM THOSE REFLECTED HERE. ALL PARTS MUST BE SUPPLIED PRIOR TO MANUFACTURING FOR VERIFICATION AND CONSTRUCTION PURPOSES.

3

SECTION

SECTION VANITY CABINET
SCALE: 3" = 1'- 0" SUZAN'S SMALL BATH

VANITY CABINET

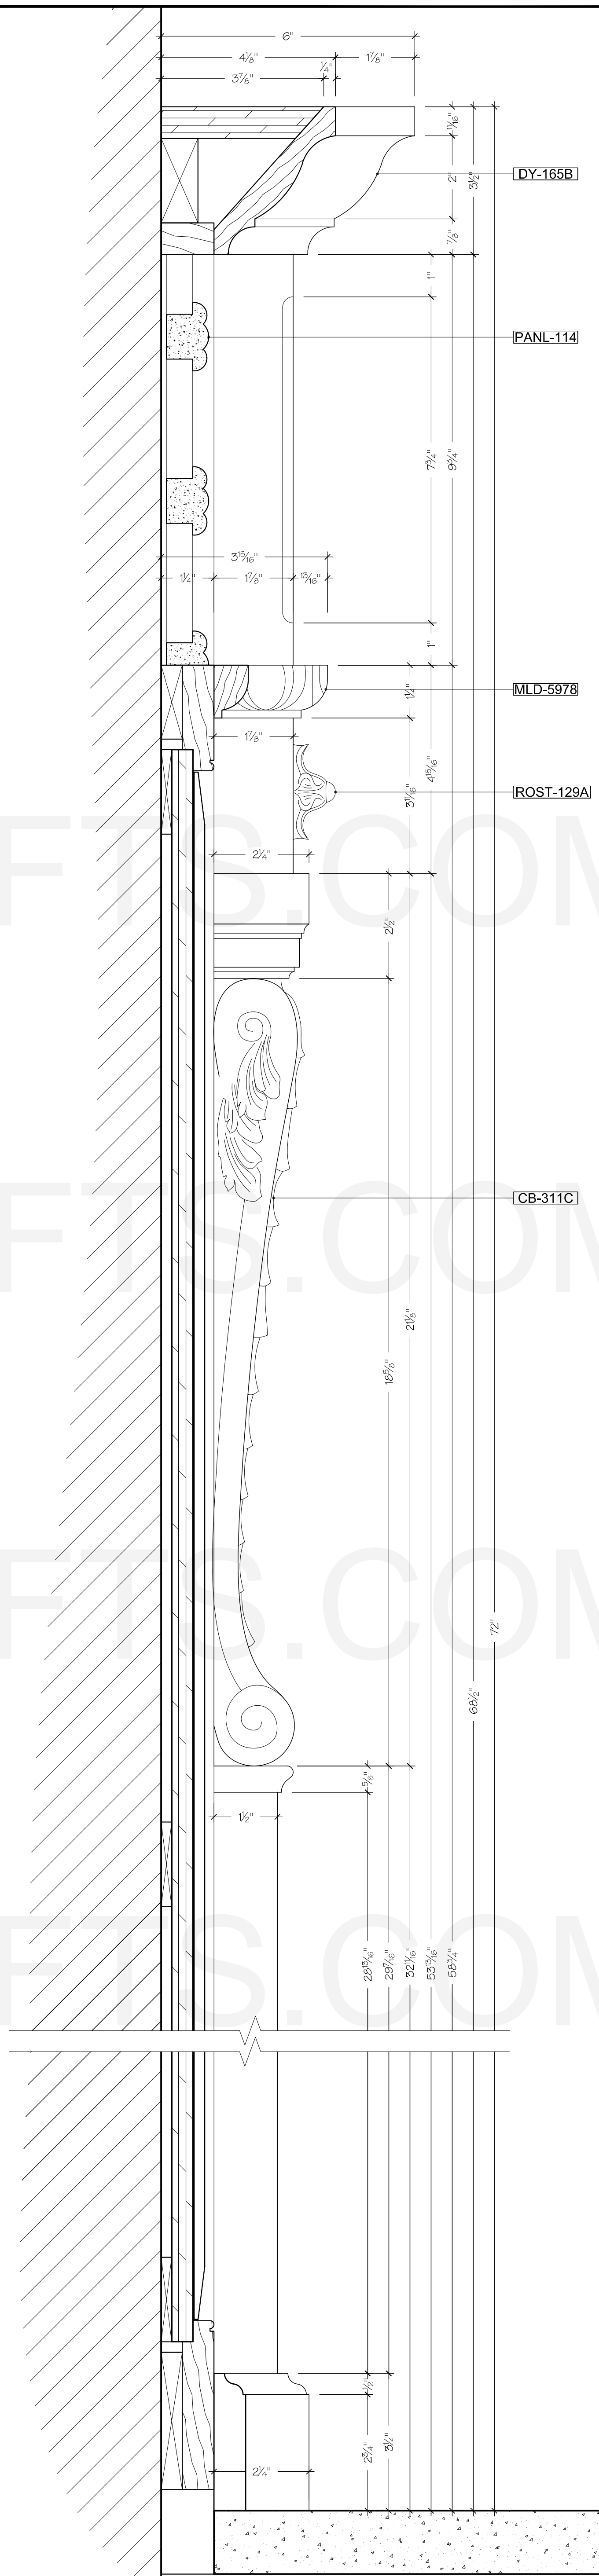

4

SECTION

SCALE: HALF

UPPER COLUMN
SUZAN'S SMALL BATH