








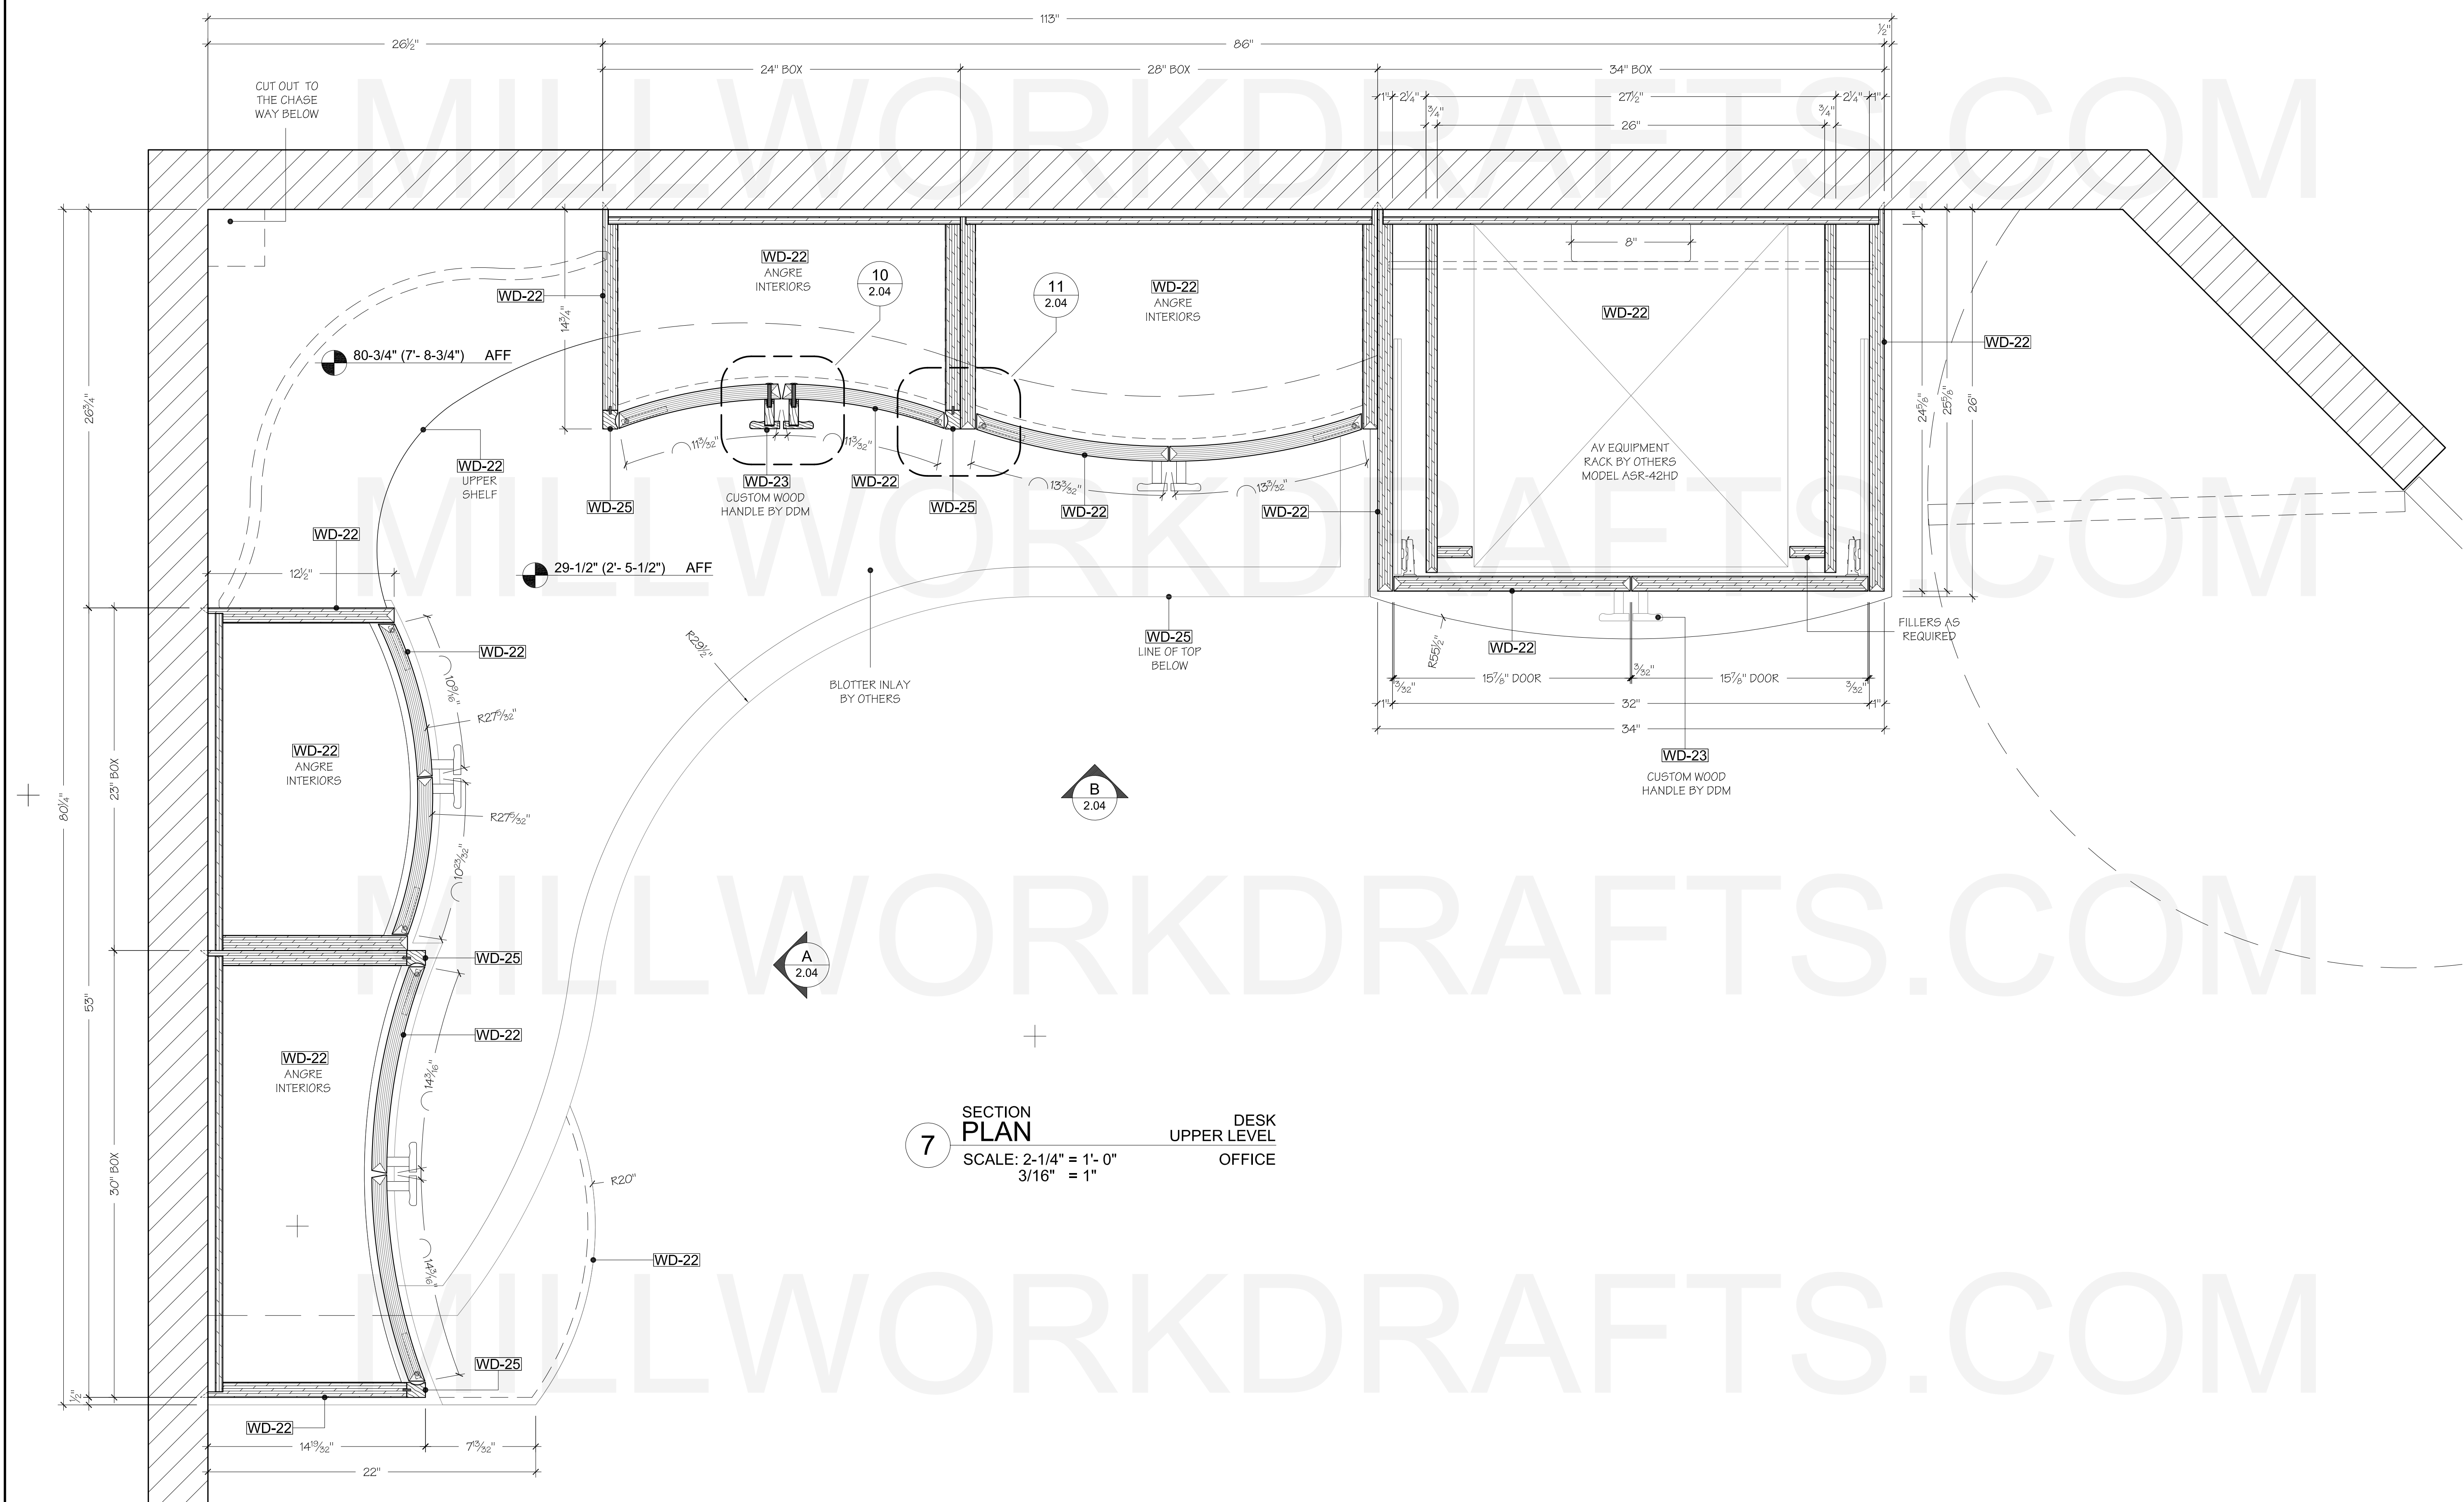

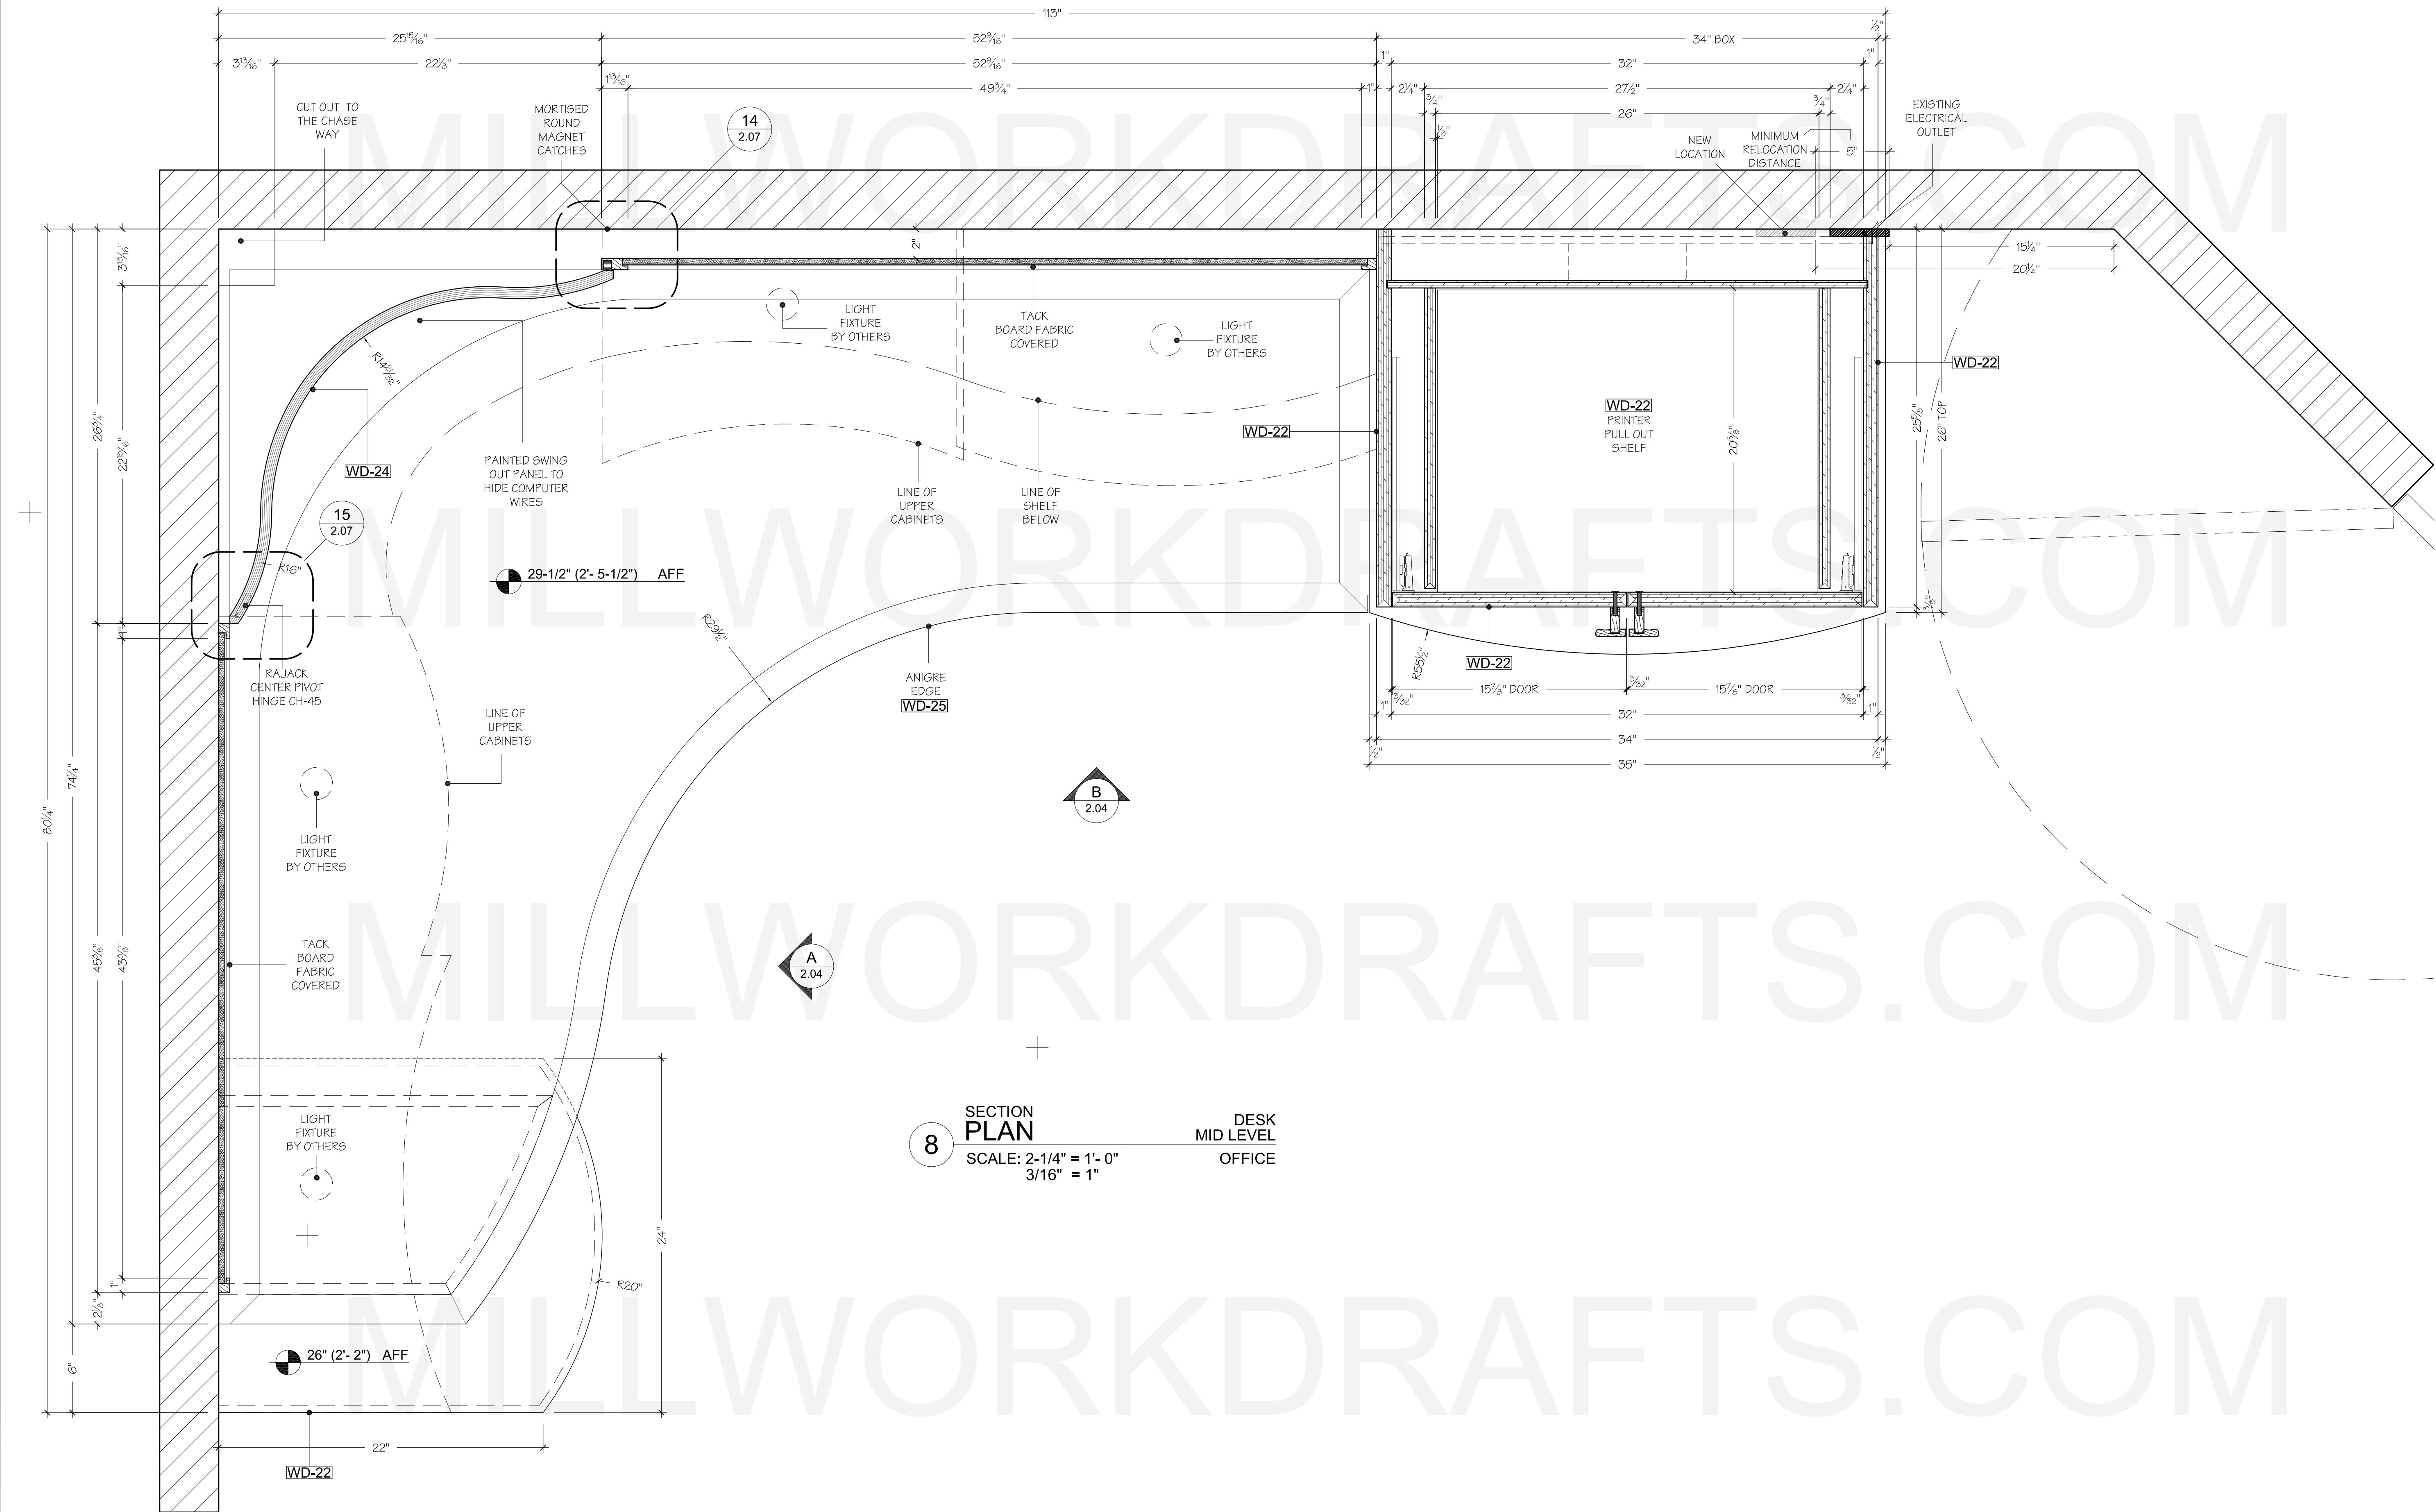


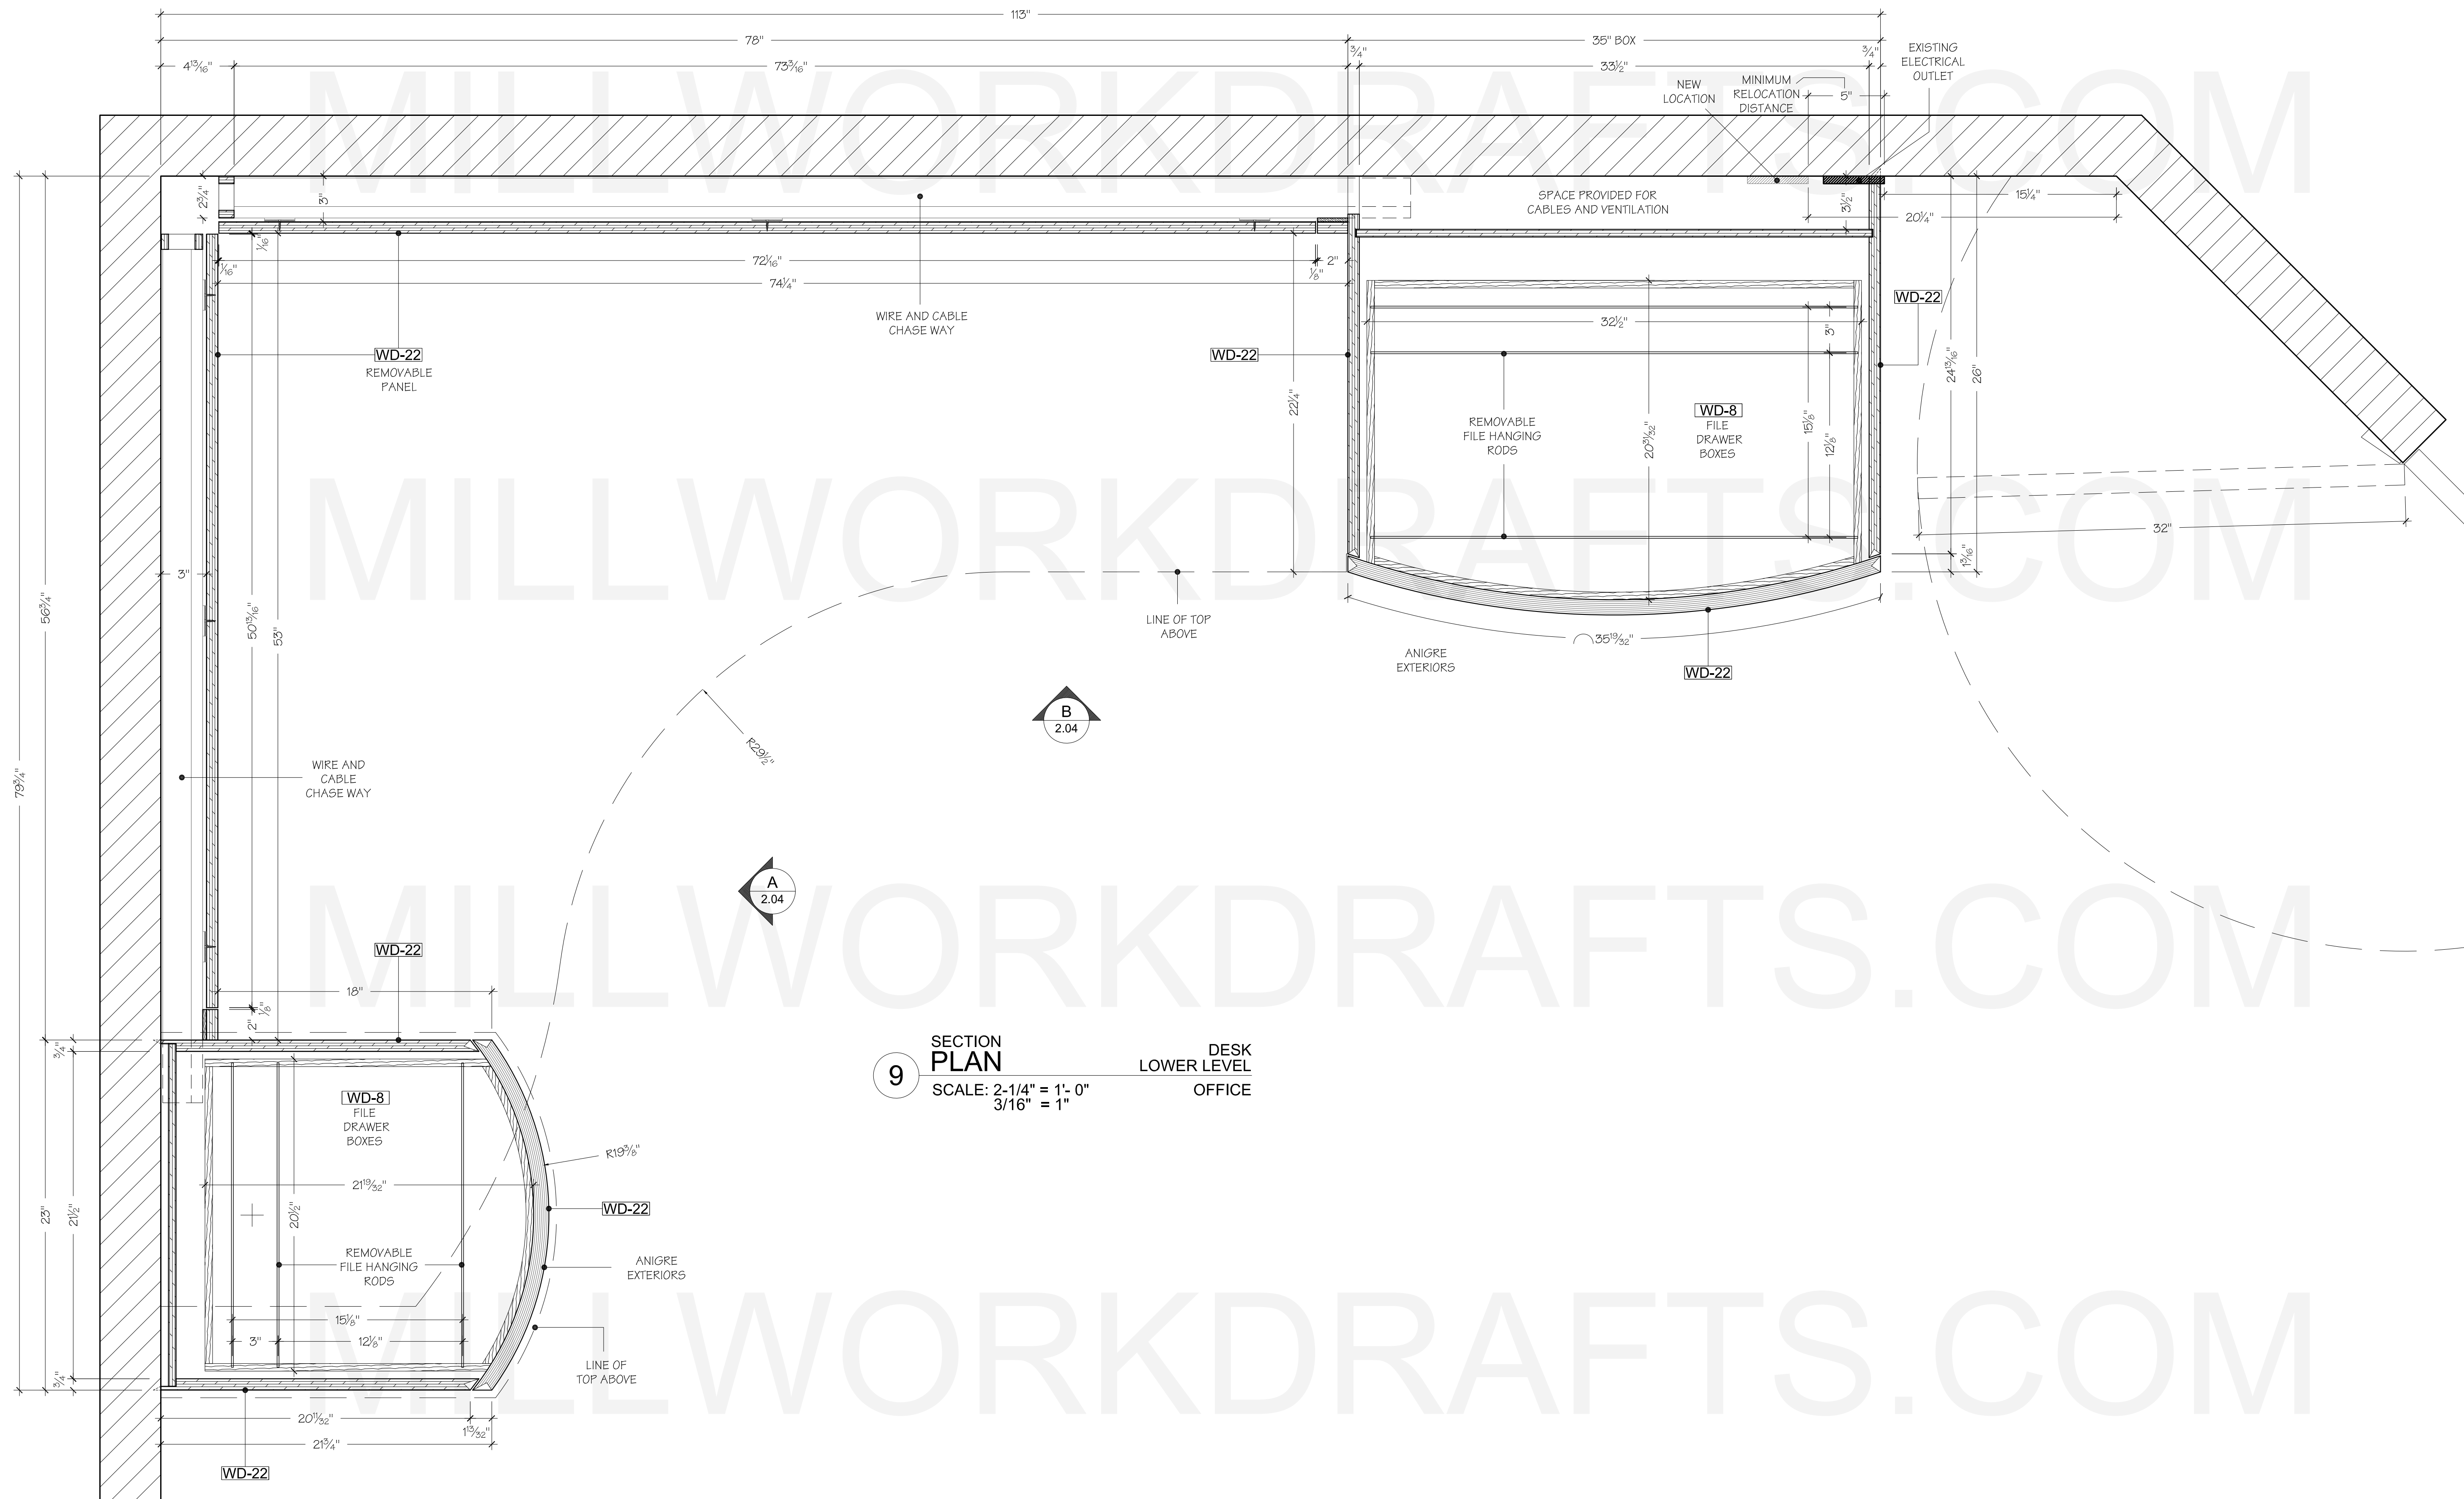

9 SECTION PLAN  
SCALE: 2-1/4" = 1'-0"  
3/16" = 1"


DESK  
LOWER LEVEL  
OFFICE



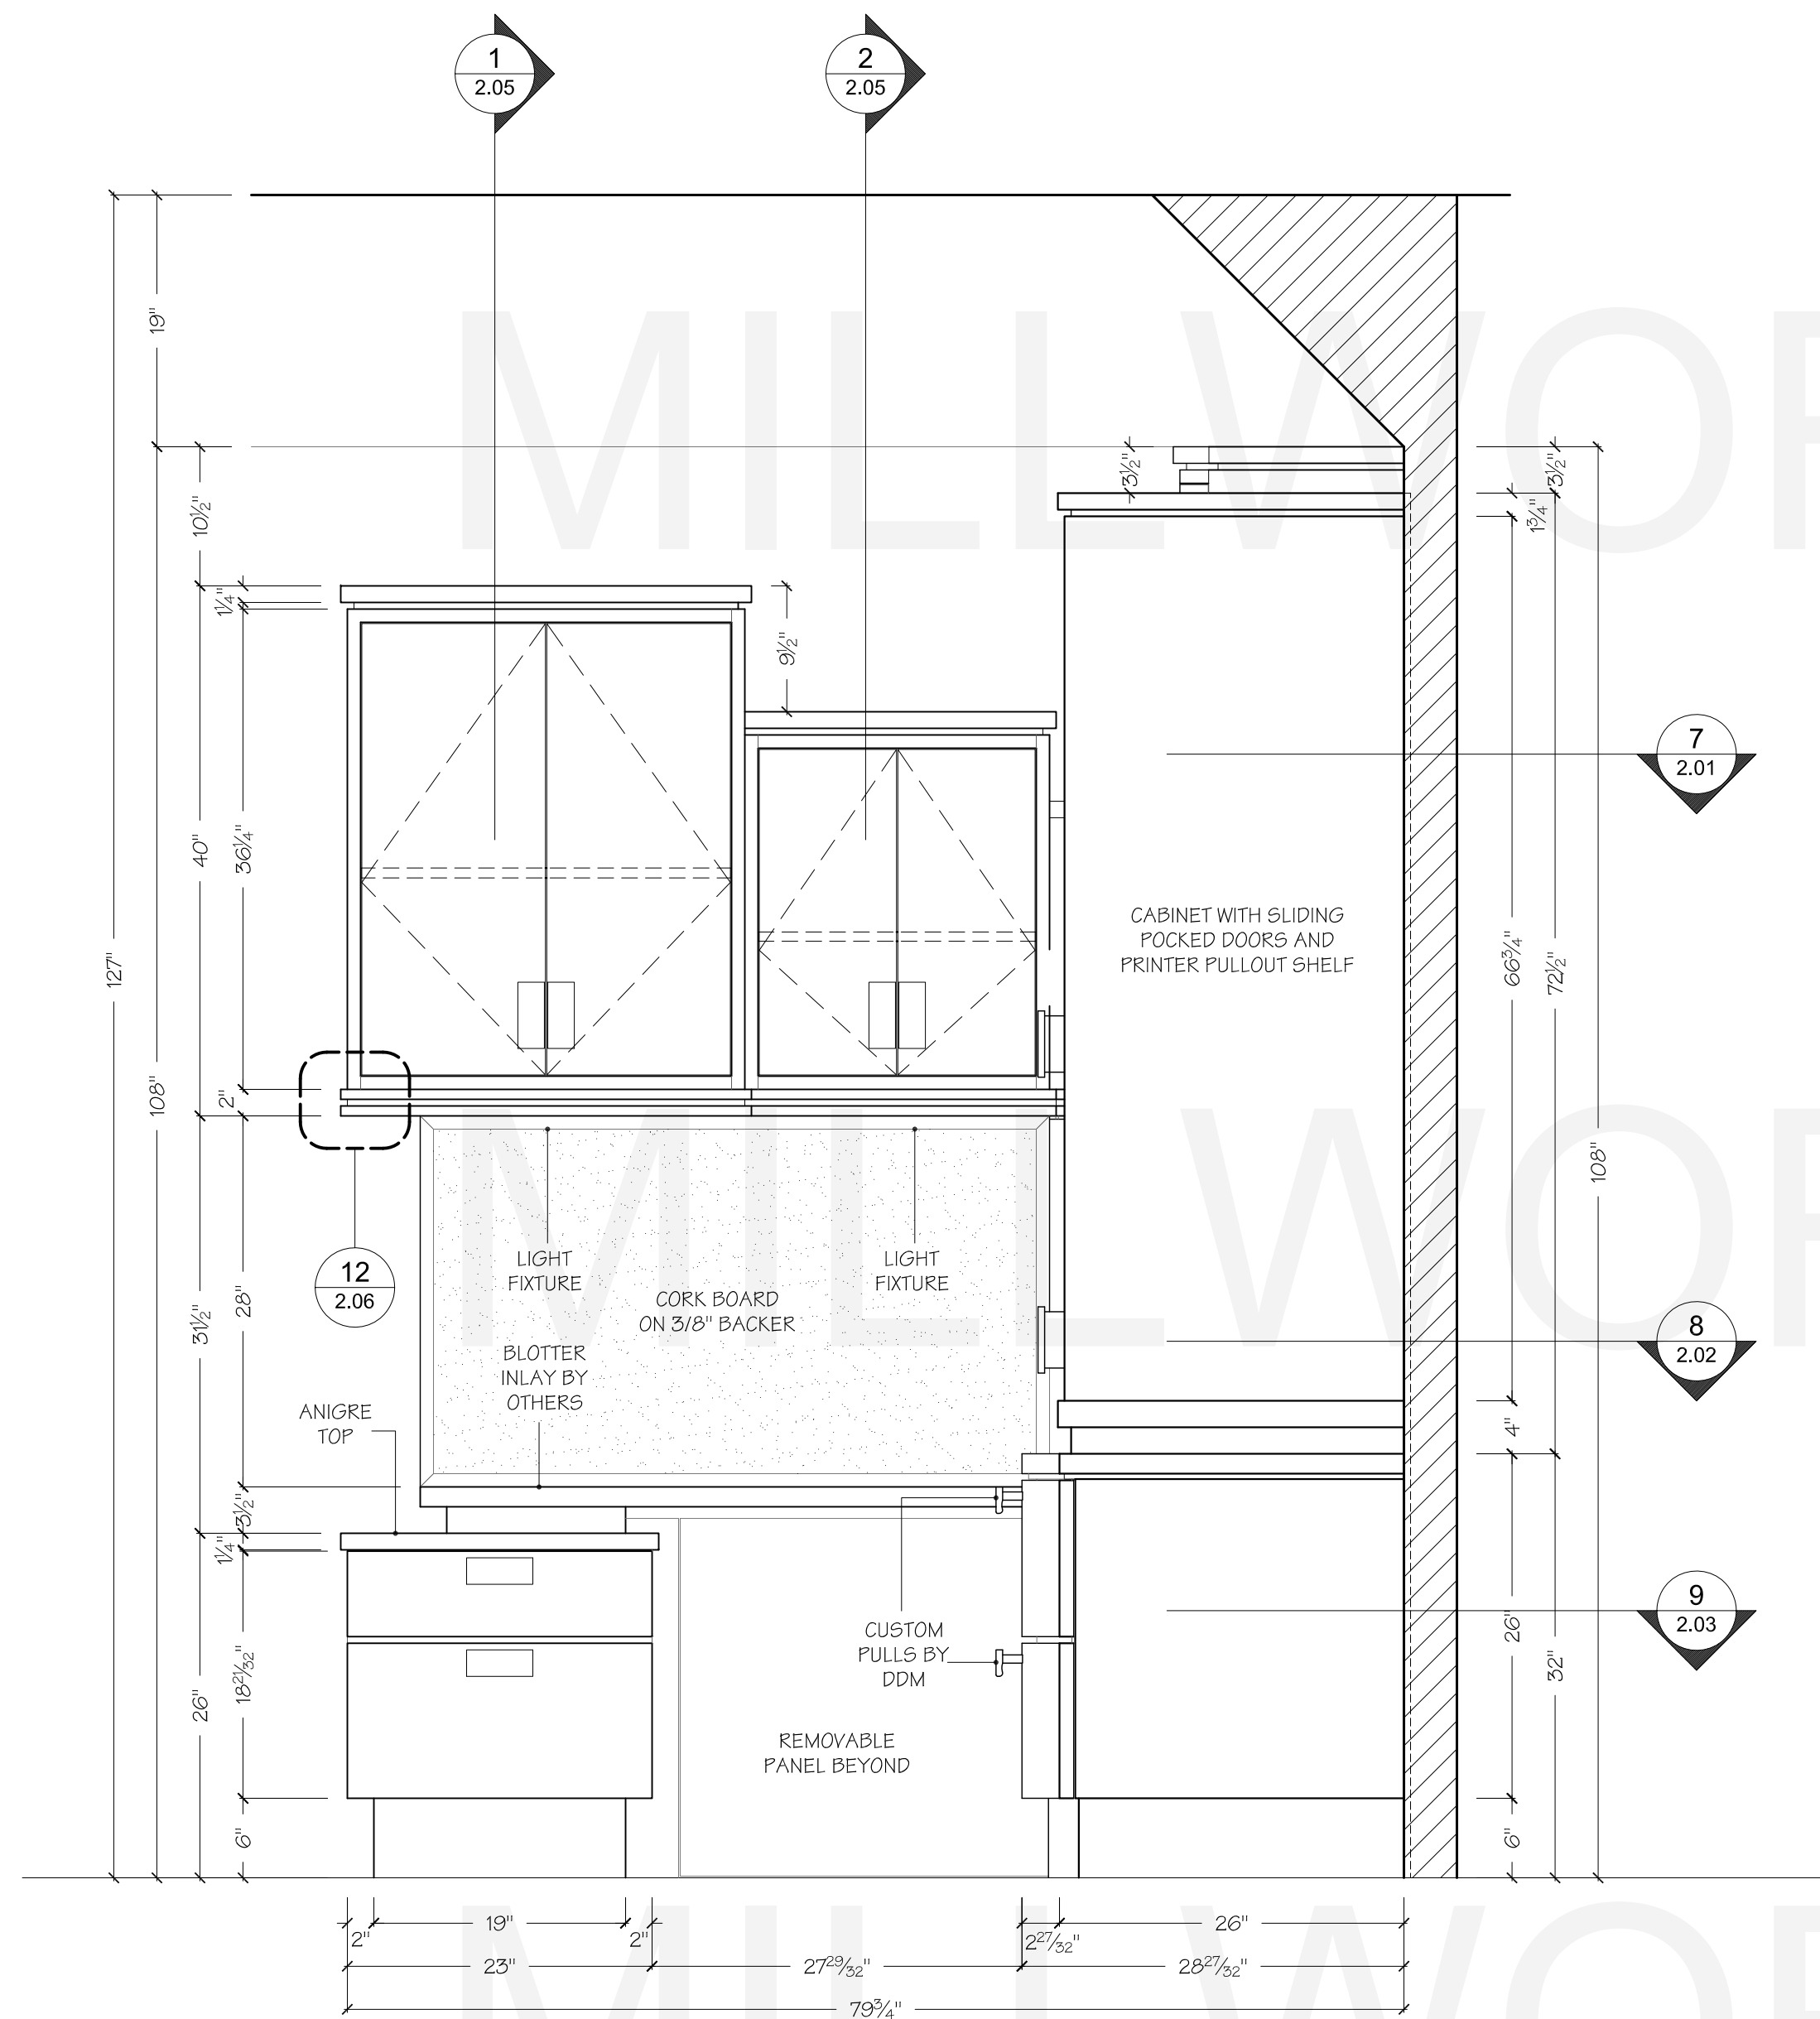


**A ELEVATION**  
SCALE: 1" = 1'-0"

DESK  
OFFICE

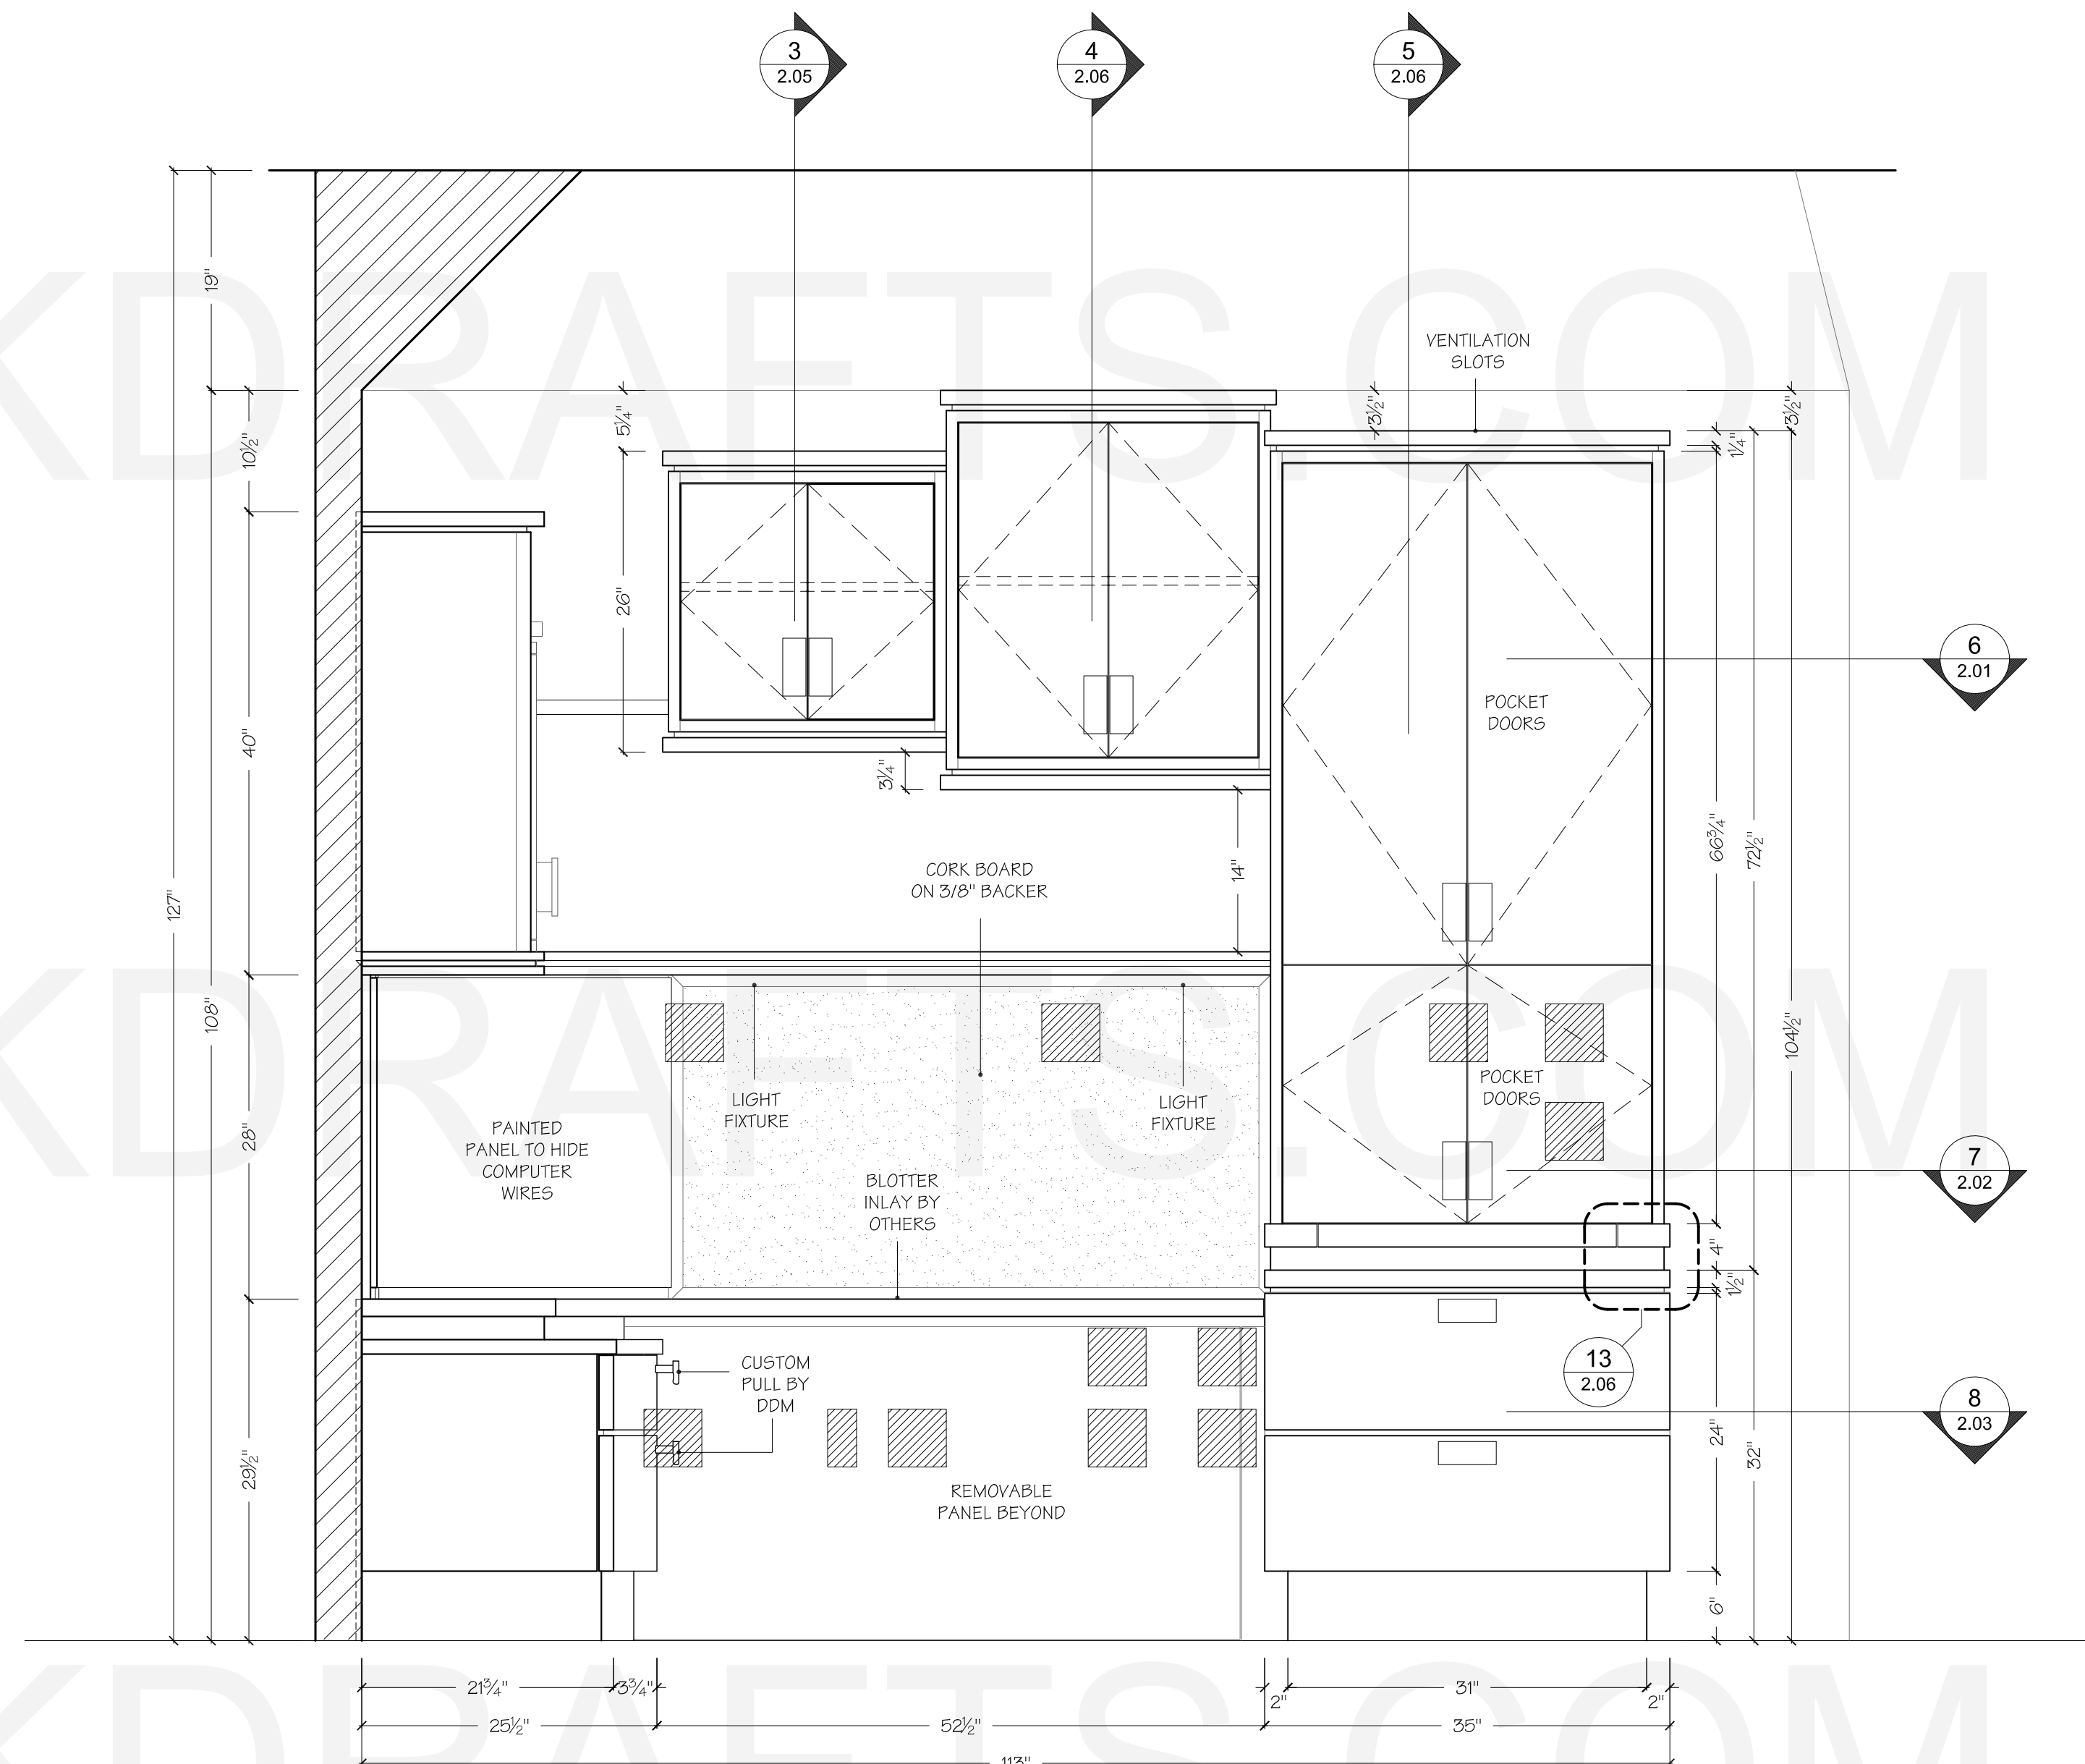


**B ELEVATION**  
SCALE: 1" = 1'-0"

DESK  
OFFICE

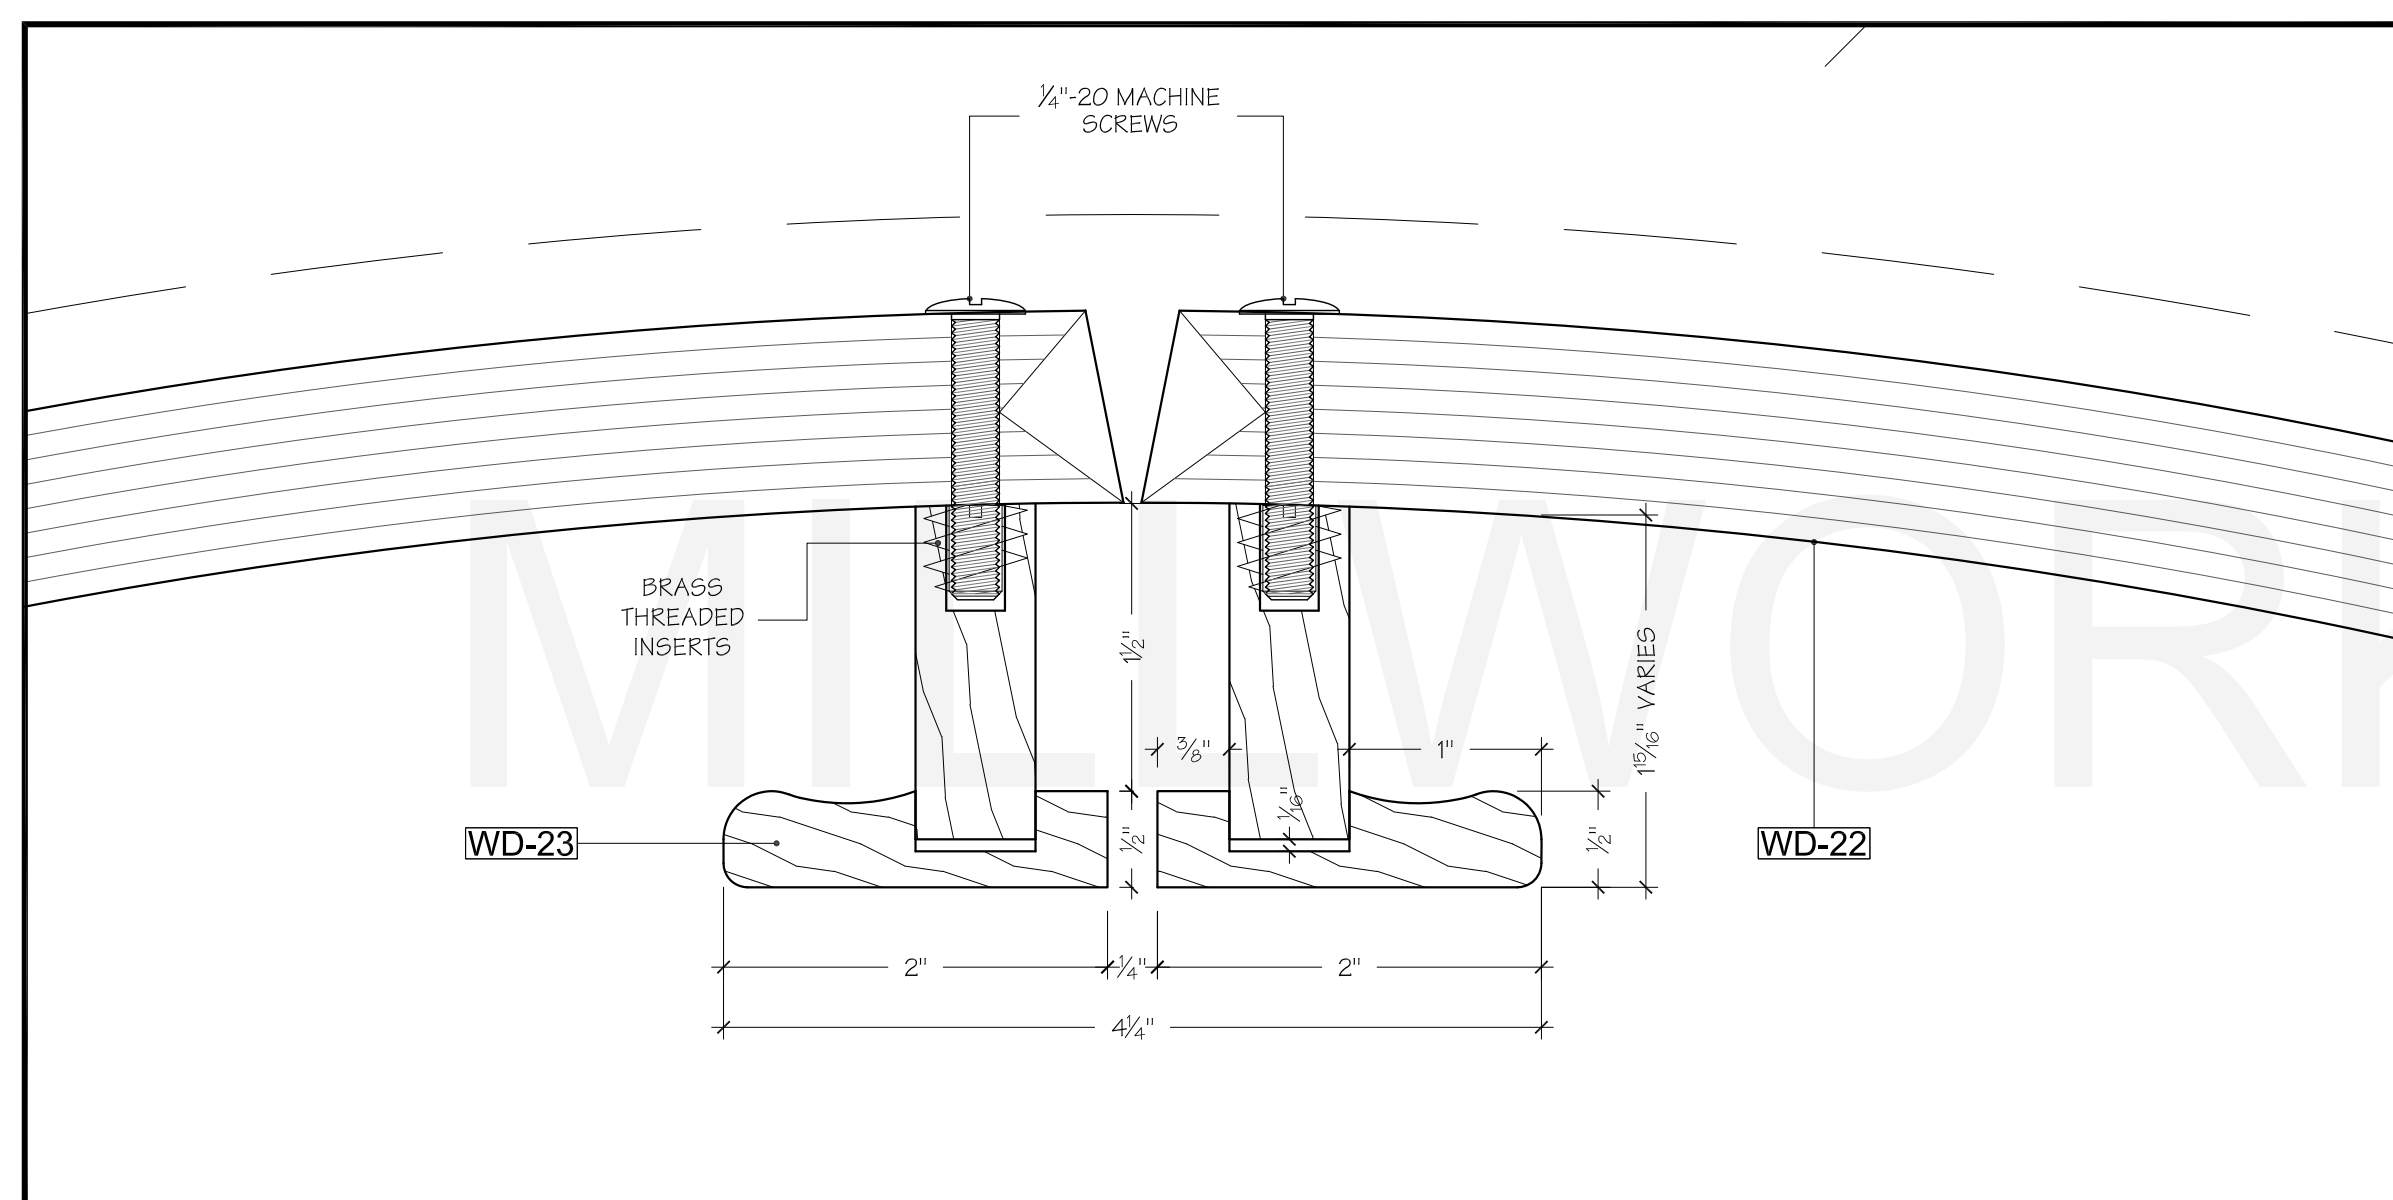

**10 SECTION DETAILS**  
SCALE: FULL

@ CUSTOM  
DOOR HANDLES  
OFFICE

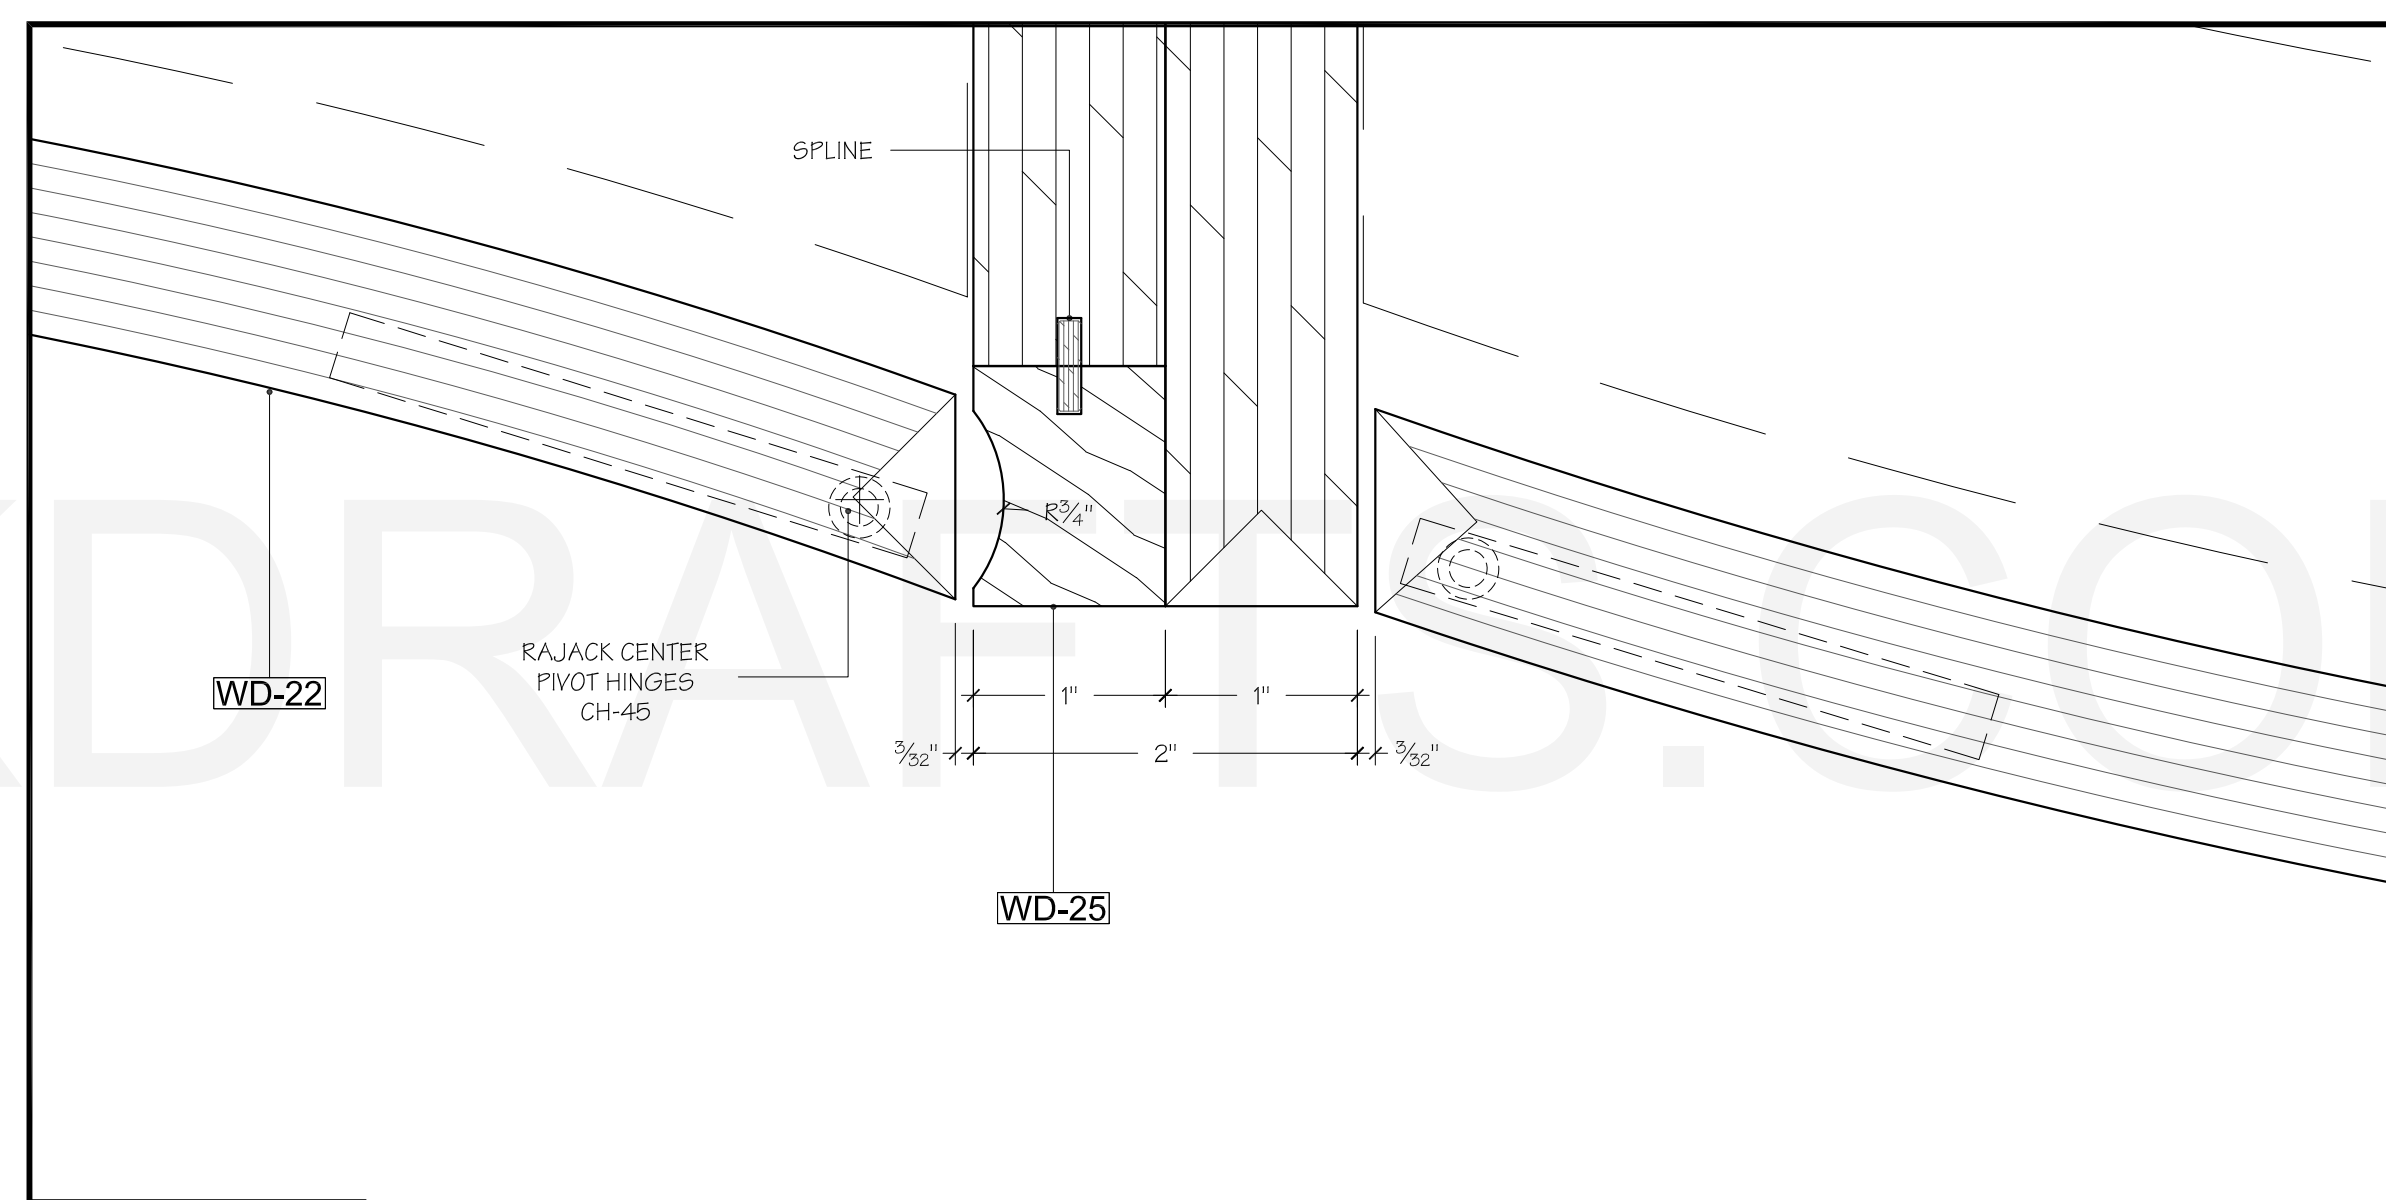

**11 SECTION DETAILS**  
SCALE: FULL

@ PIVOT HINGES  
OFFICE



