


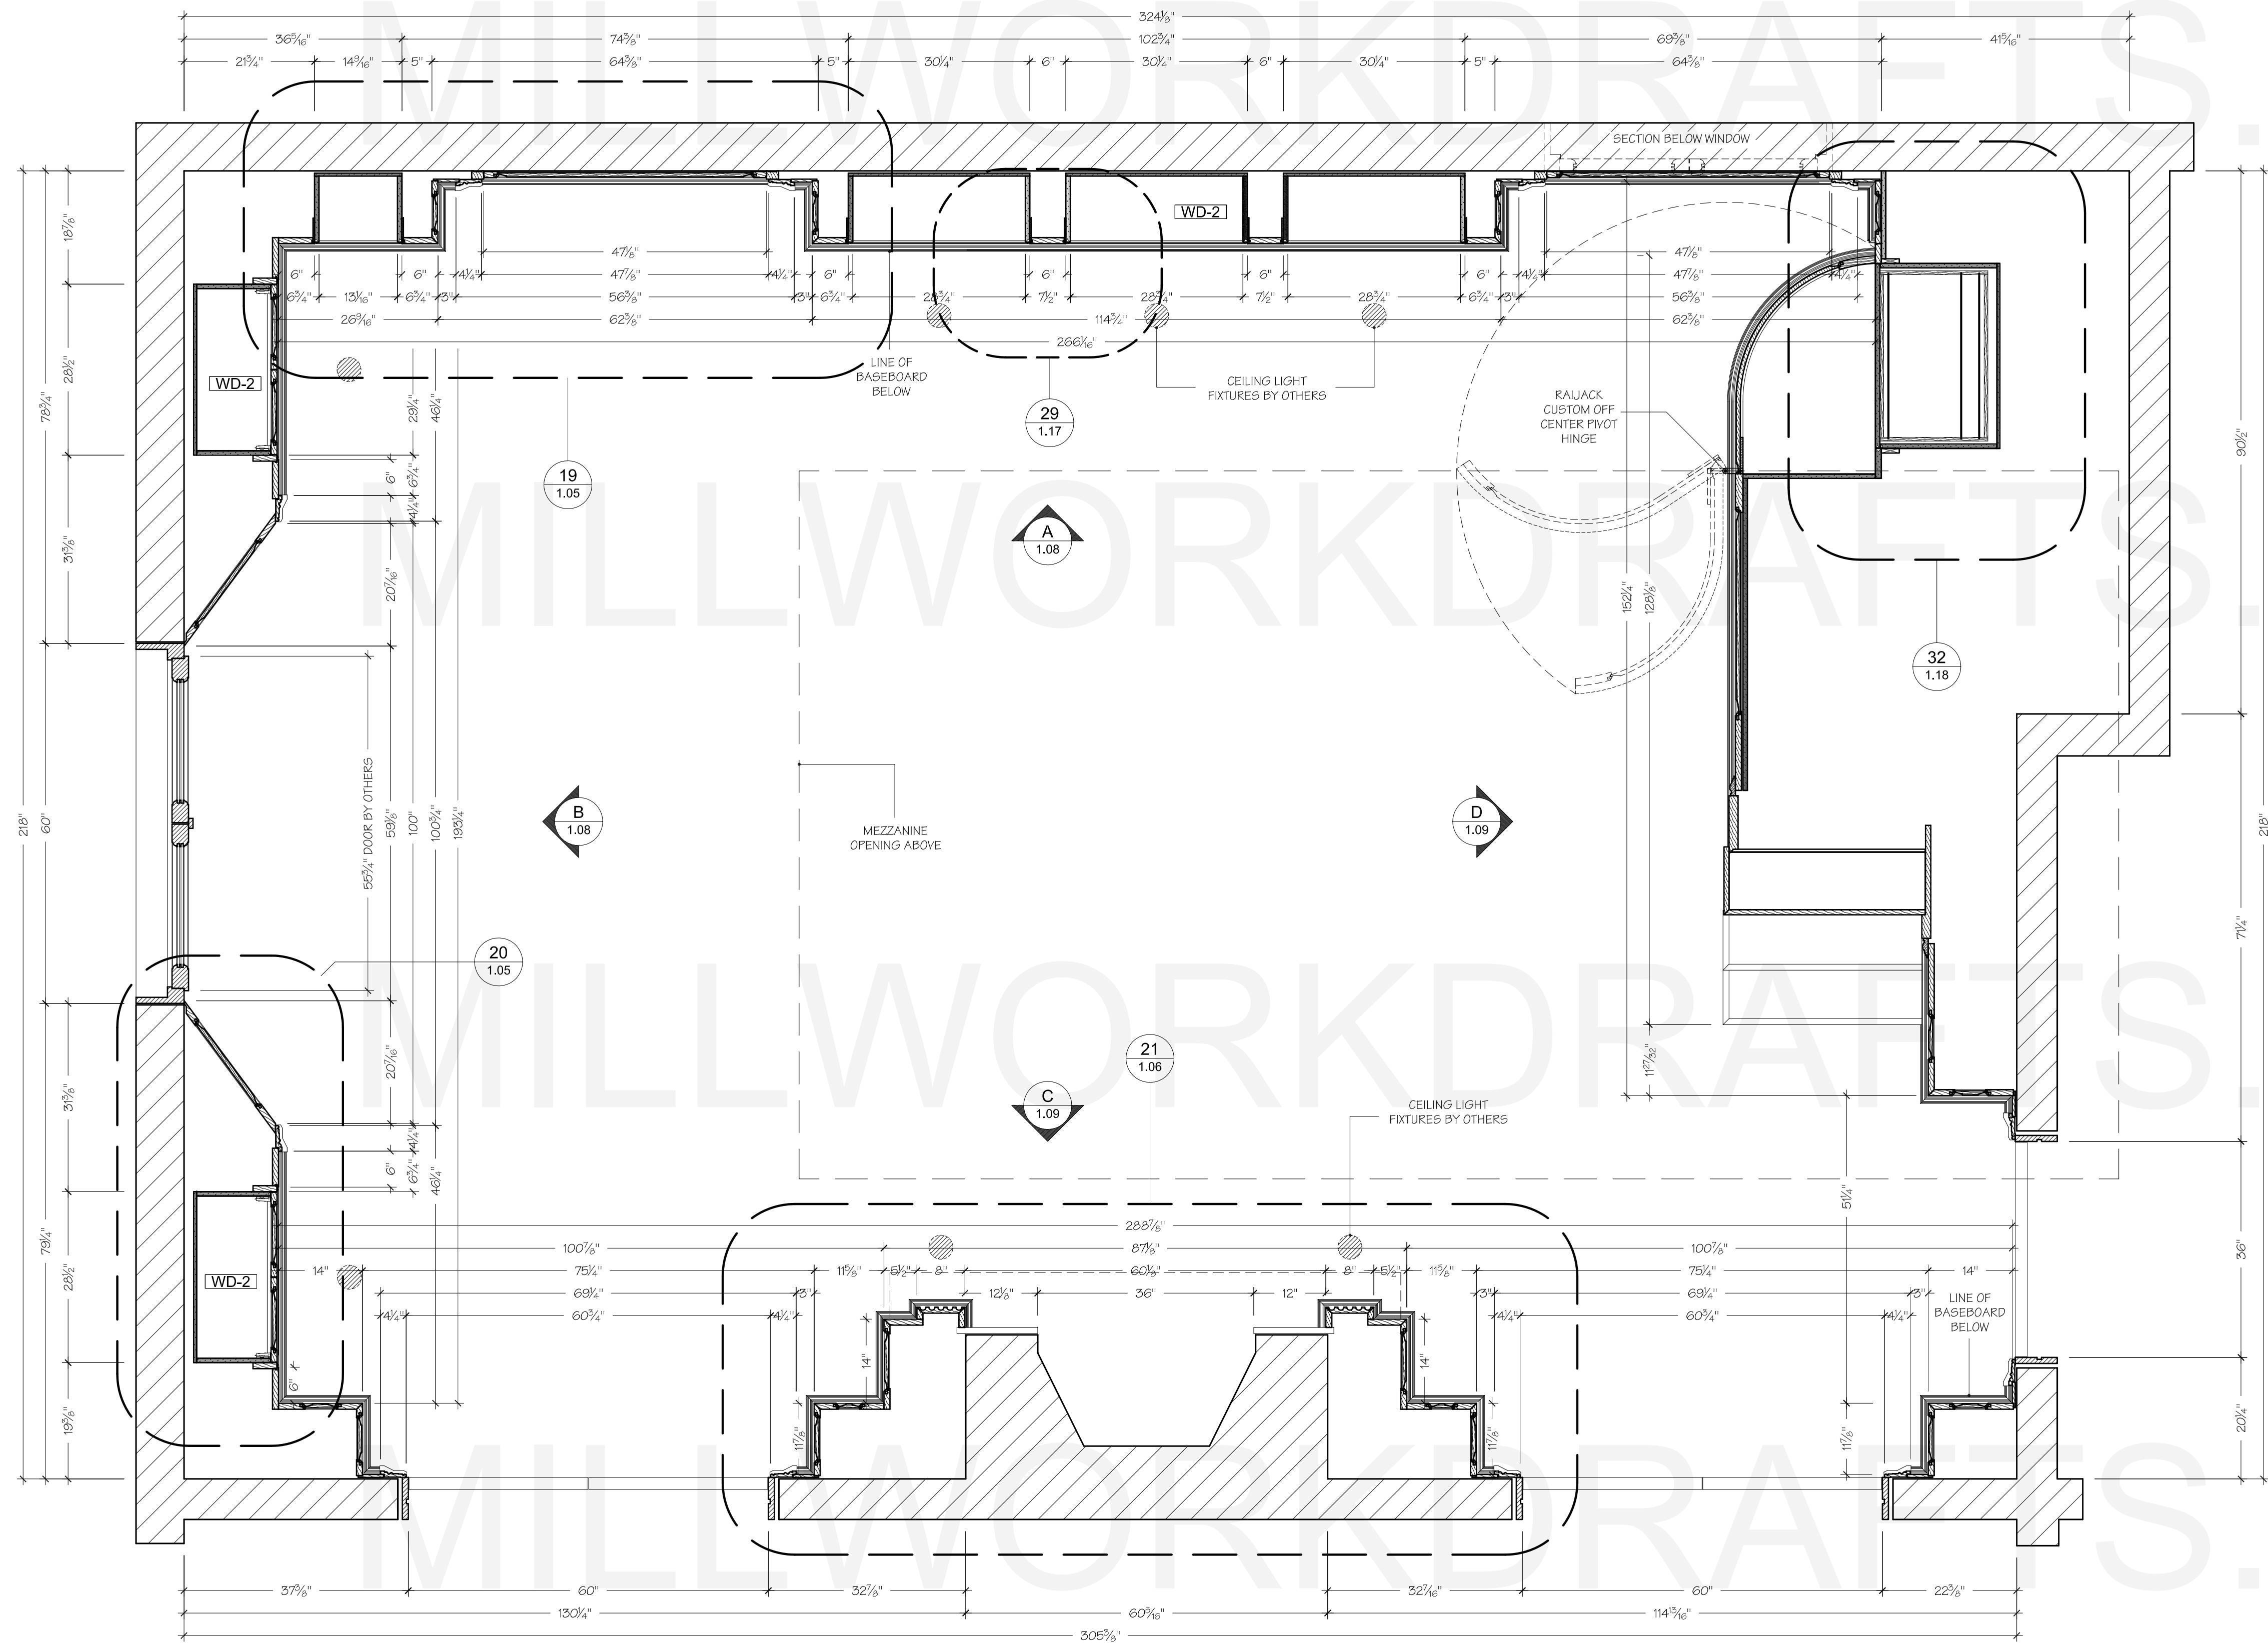

1). WOODWORKER TO COORDINATE ALL CEILING LIGHT LOCATIONS WITH G.C.
ALL CEILING LIGHTS TO BE CENTERED TO THE CABINETRY

2). ALL SITE DIMENSIONS TO BE VERIFIED, ANY CHANGES OR DIFFERENCE IN DIMENSIONS MUST BE RESUBMITTED TO P&I FOR APPROVAL PRIOR TO FABRICATION


3). WOODWORKER TO SUBMIT STAIN SAMPLES FOR REVIEW AND APPROVAL

4). COORDINATE ALL ELECTRICAL LIGHTING TELEPHONE AND AV OUTLET LOCATIONS WITH G.C AND OTHER CONTRACTORS.


5). ORMOLU SAMPLE TO BE SUBMITTED FOR FINAL APPROVAL.

6). ALL INTERIOR SIDE OF LIBRARY DOORS STAINED TO MATCH CABINETRY. (INTERIOR HOUSE DOORS BY OTHERS).



15 SECTION
PLAN
SCALE: 3/4" = 1'-0"
LOWER LEVEL
LIBRARY

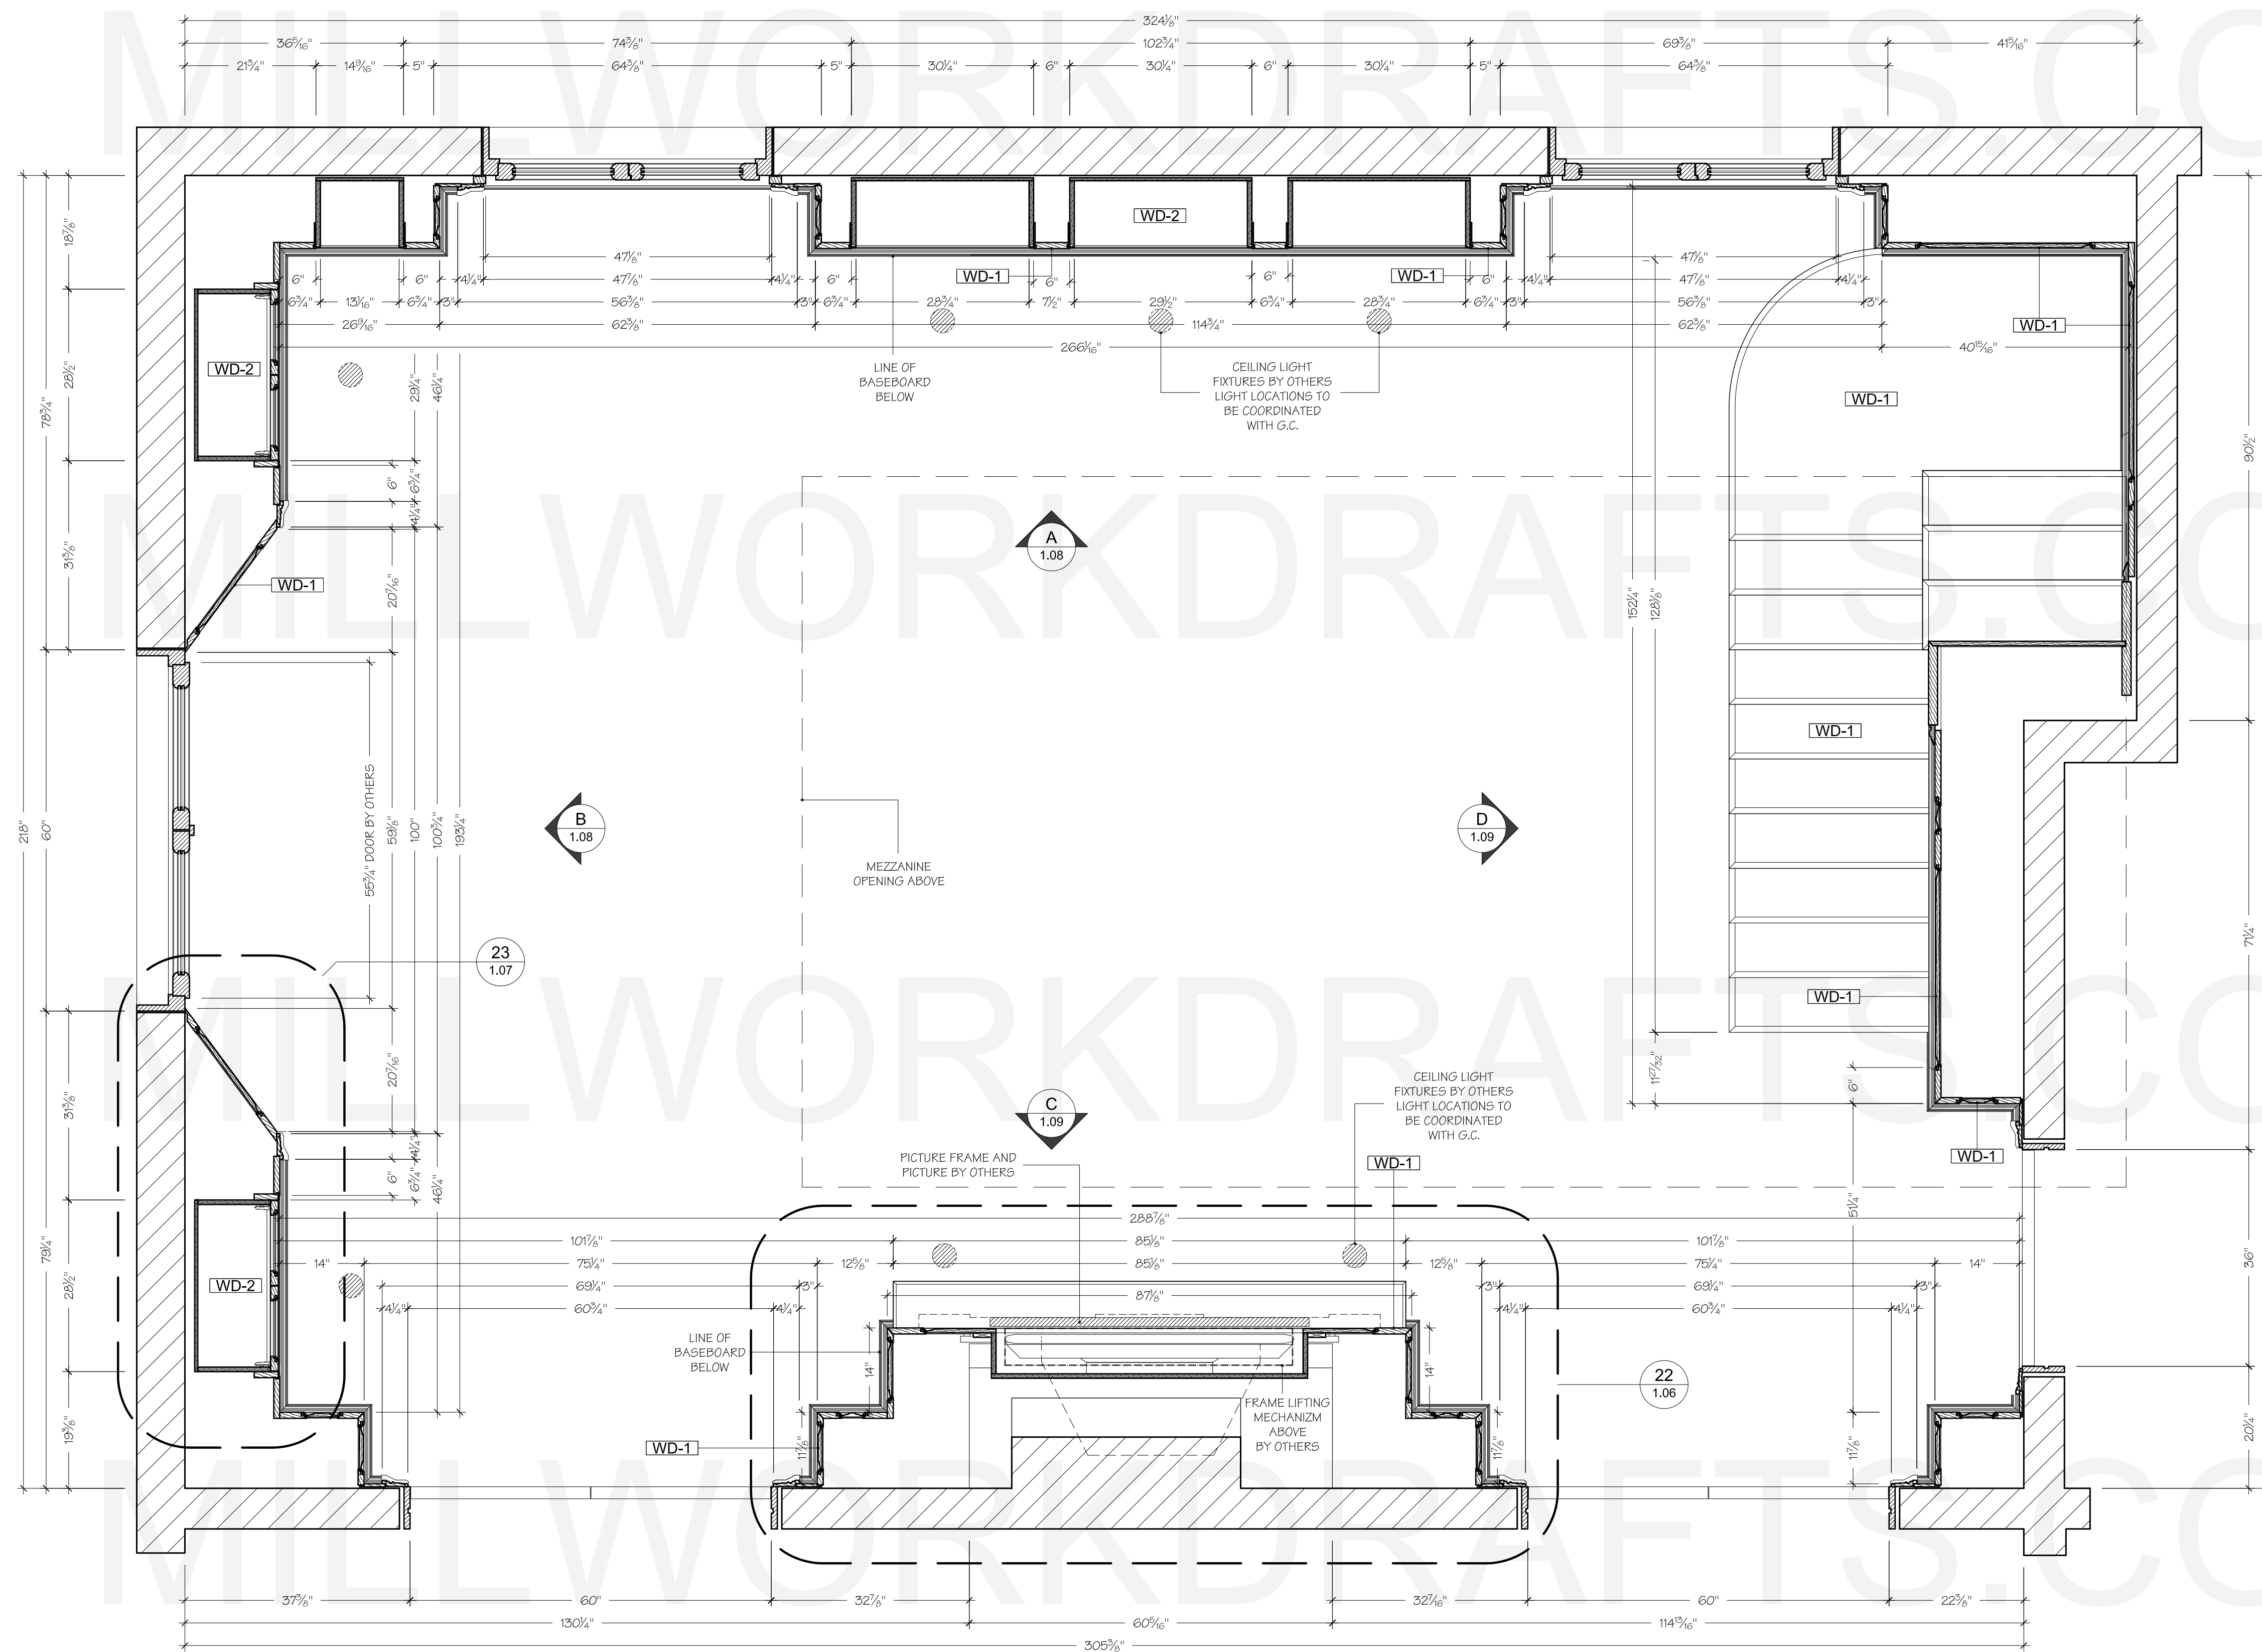


SECTION
PLAN
SCALE: 3/4" = 1'-0"
LOWER LEVEL
LIBRARY

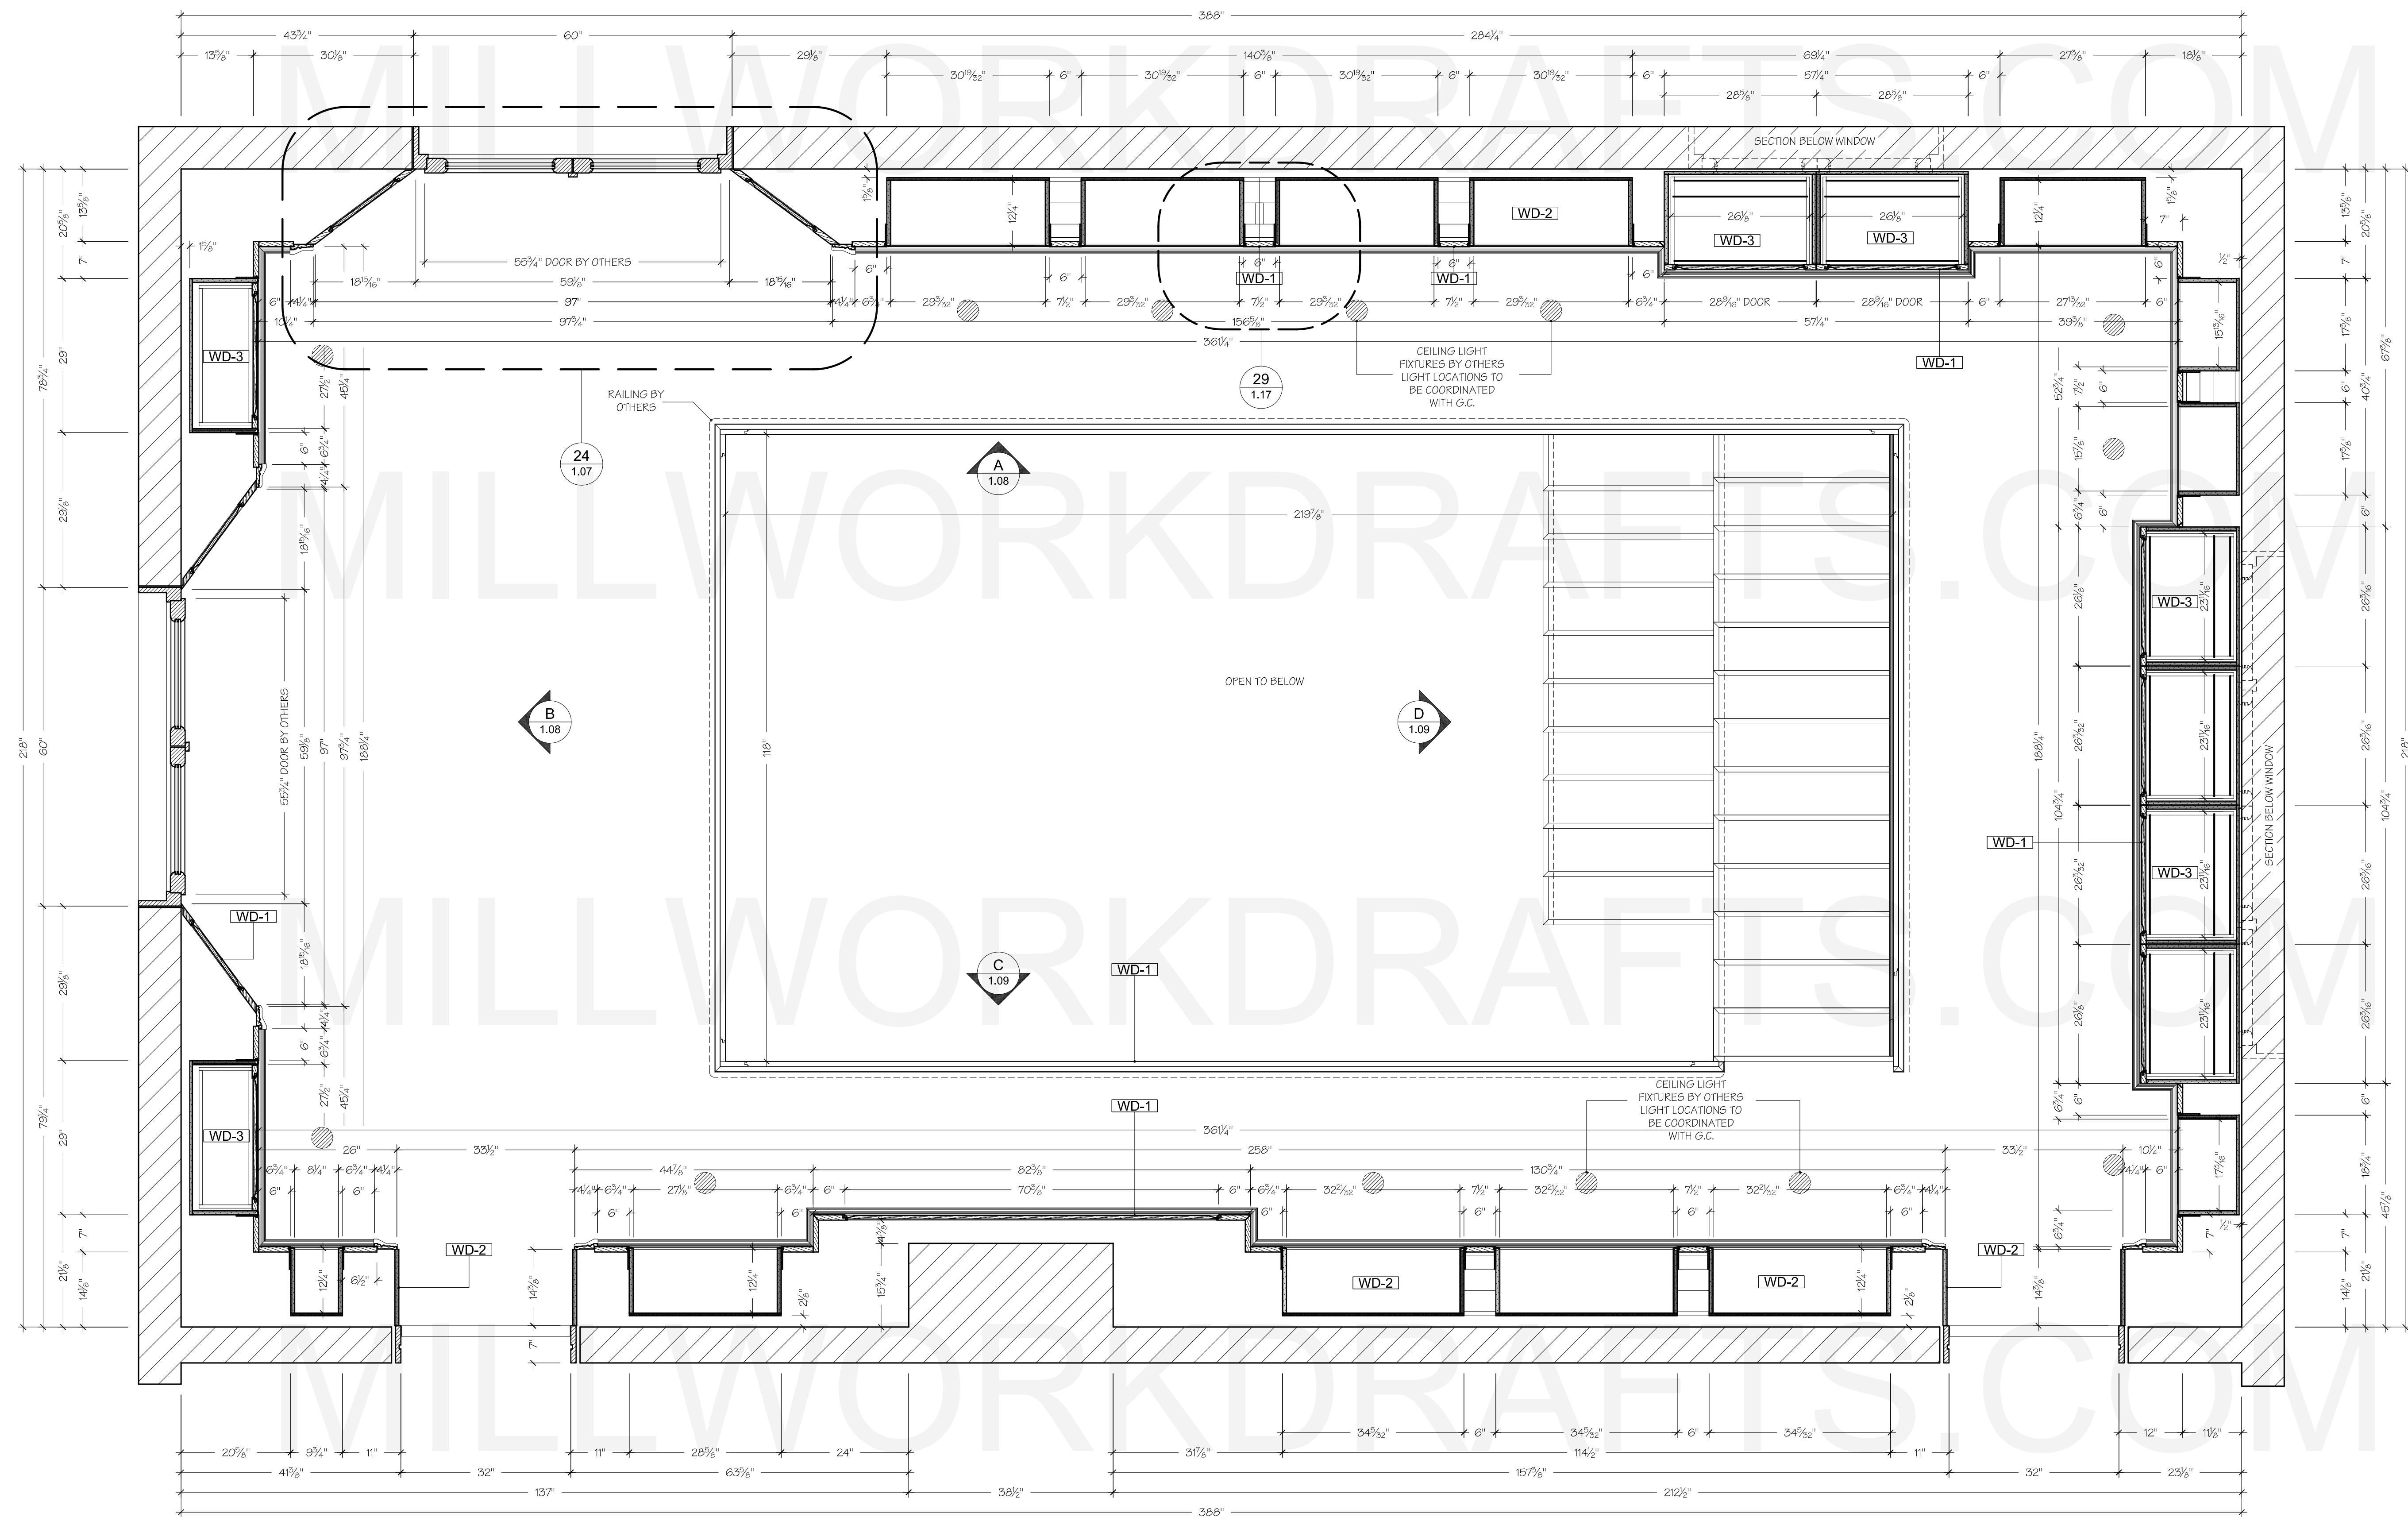


17 SECTION PLAN UPPER LEVEL MEZZANINE SCALE: 3/4" = 1'-0"

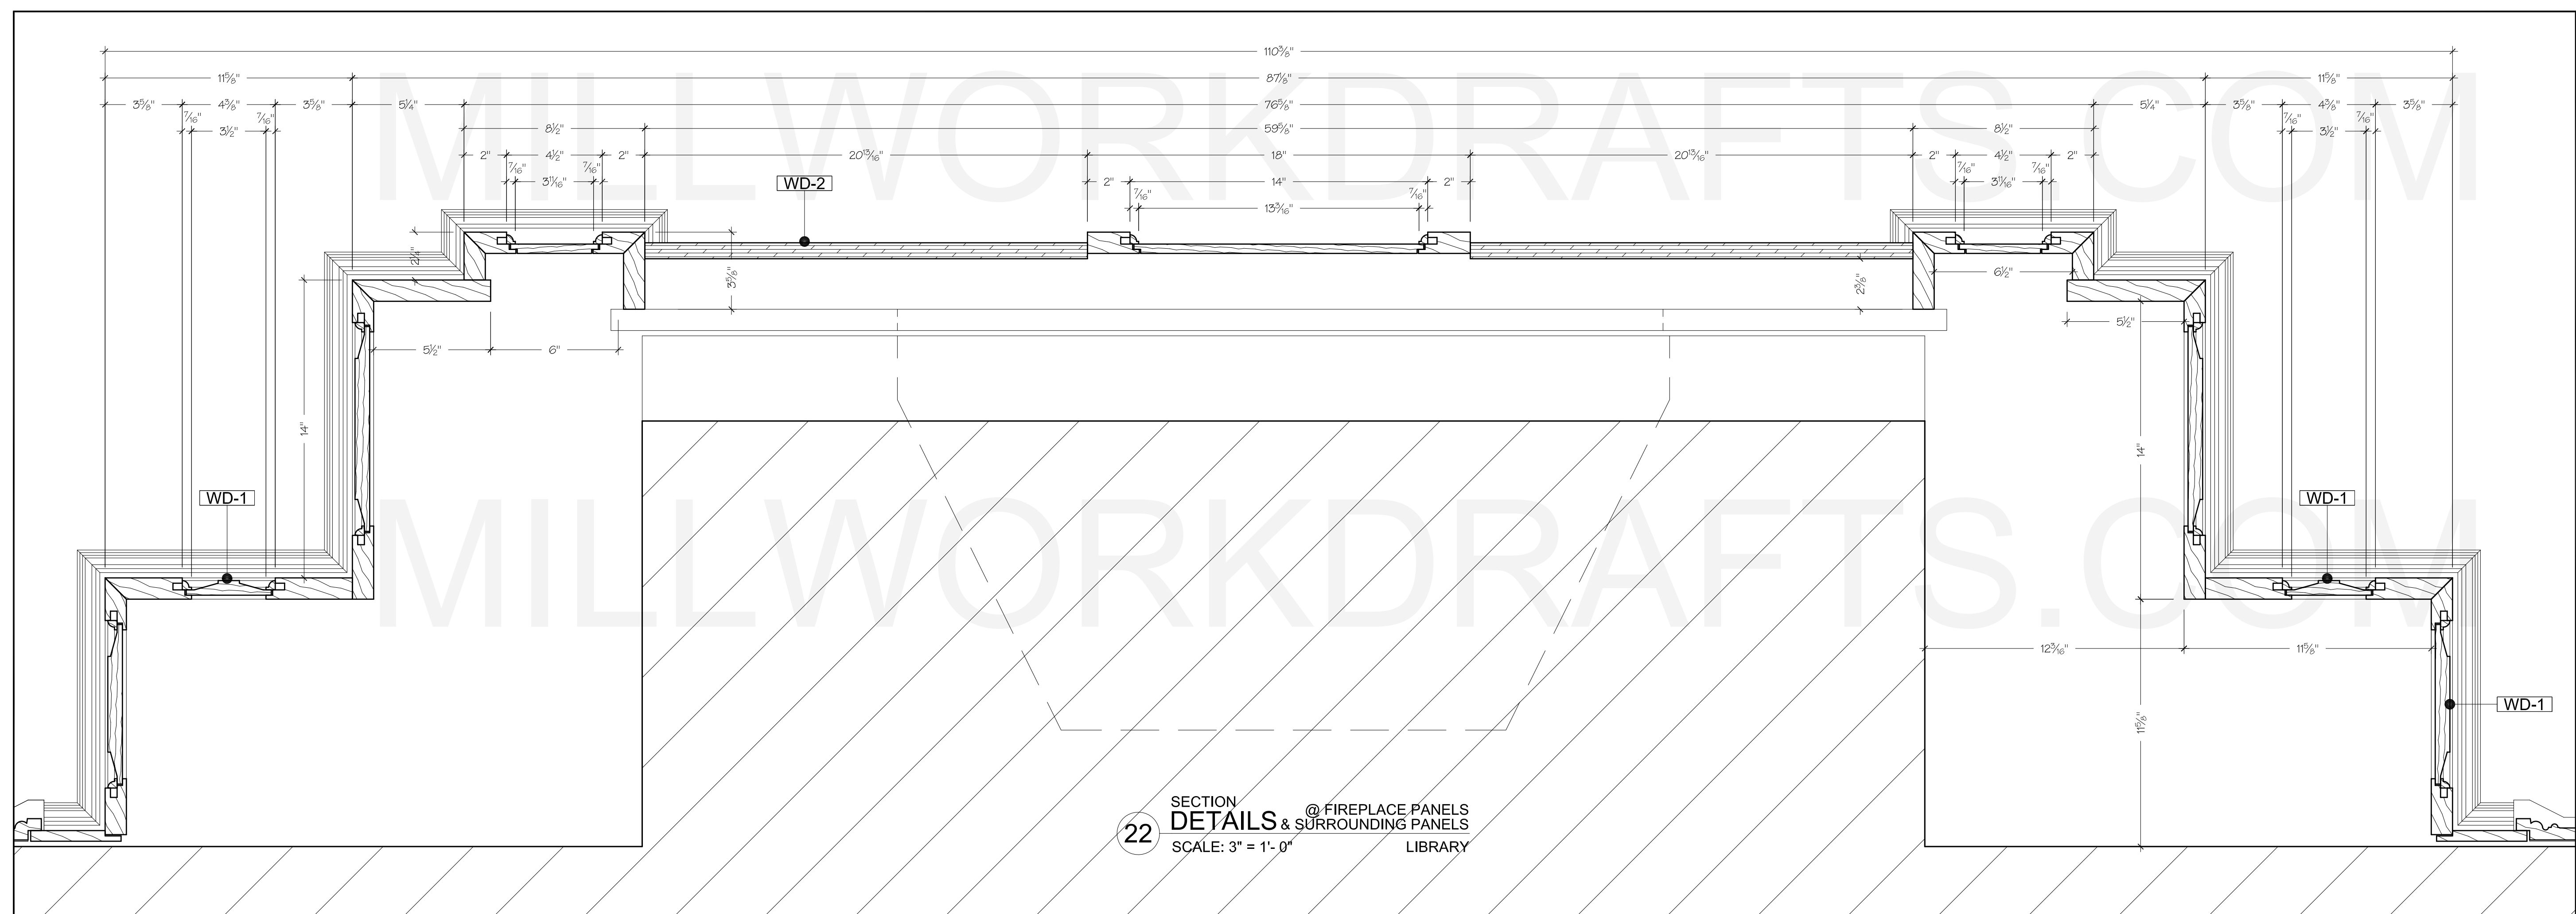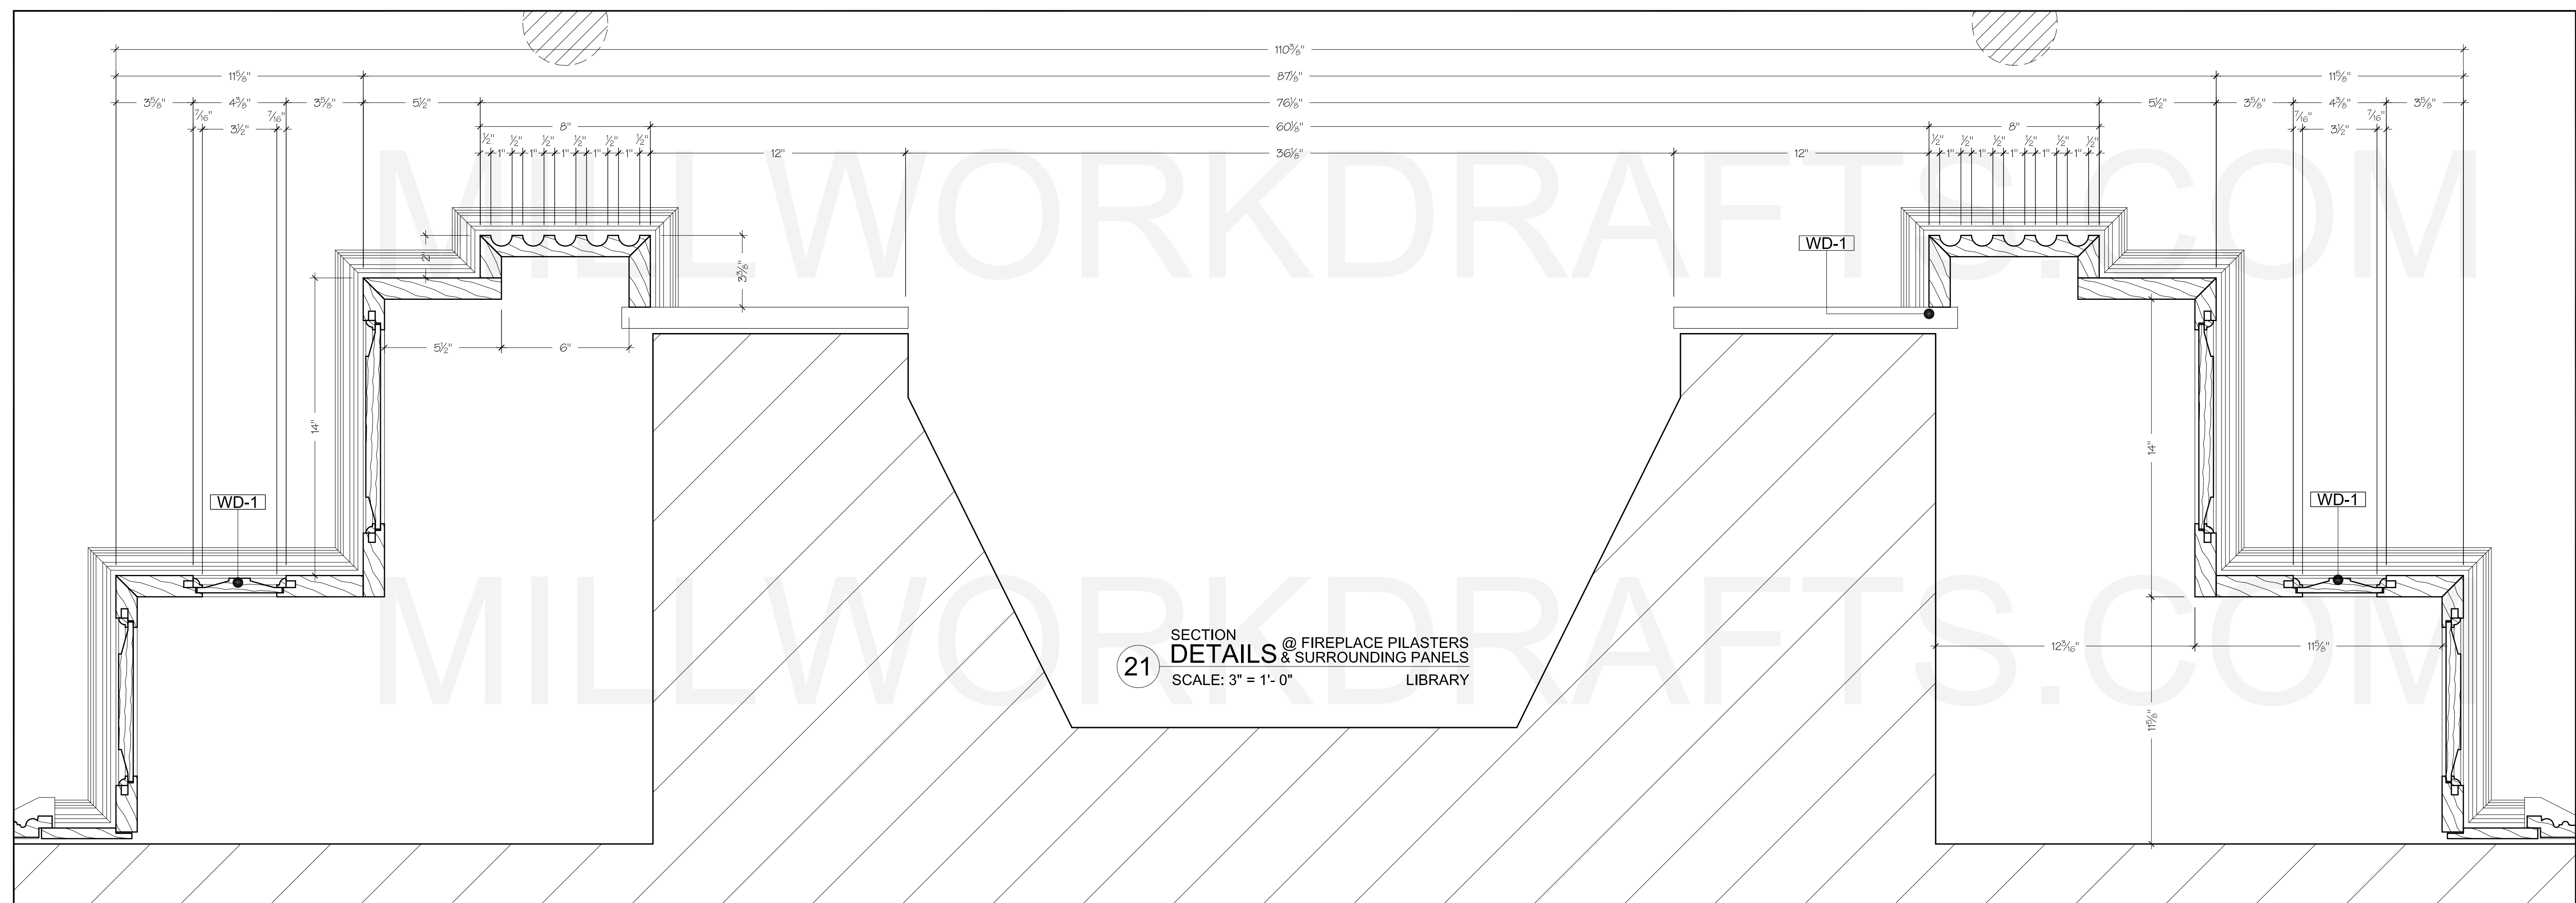

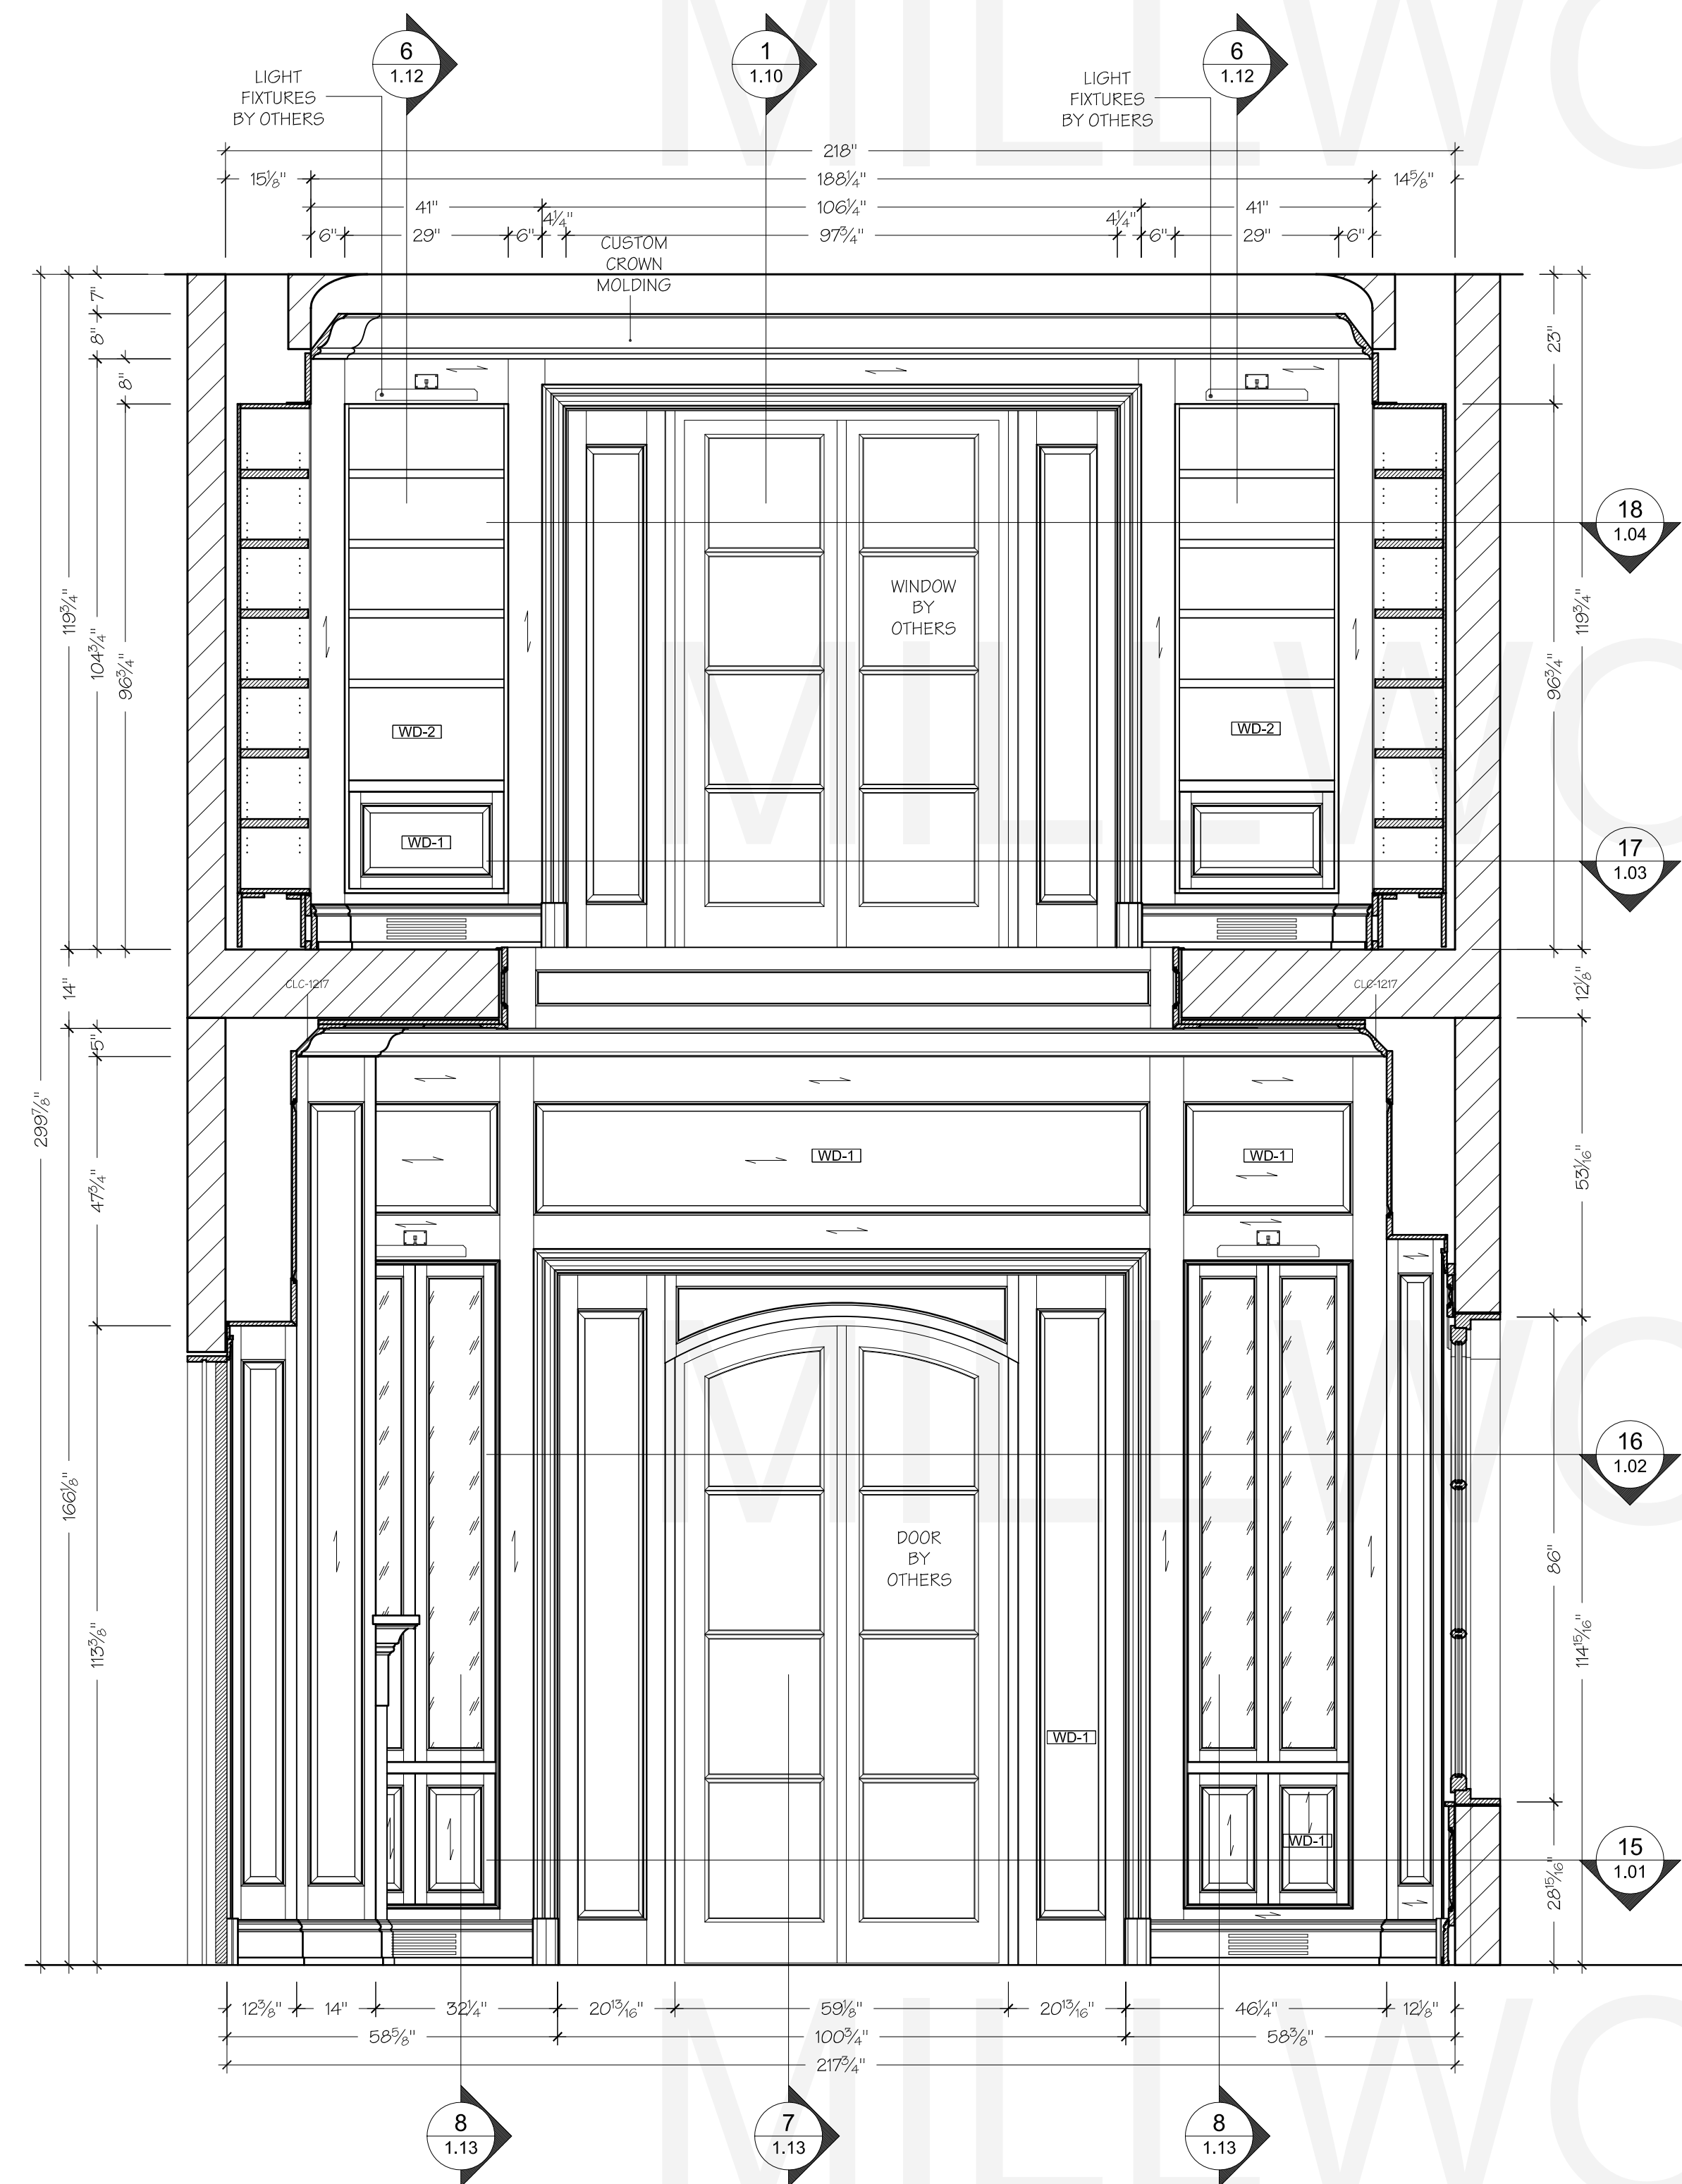


B ELEVATION
SCALE: 1/2" = 1'-0" LIBRARY & MEZZANINE

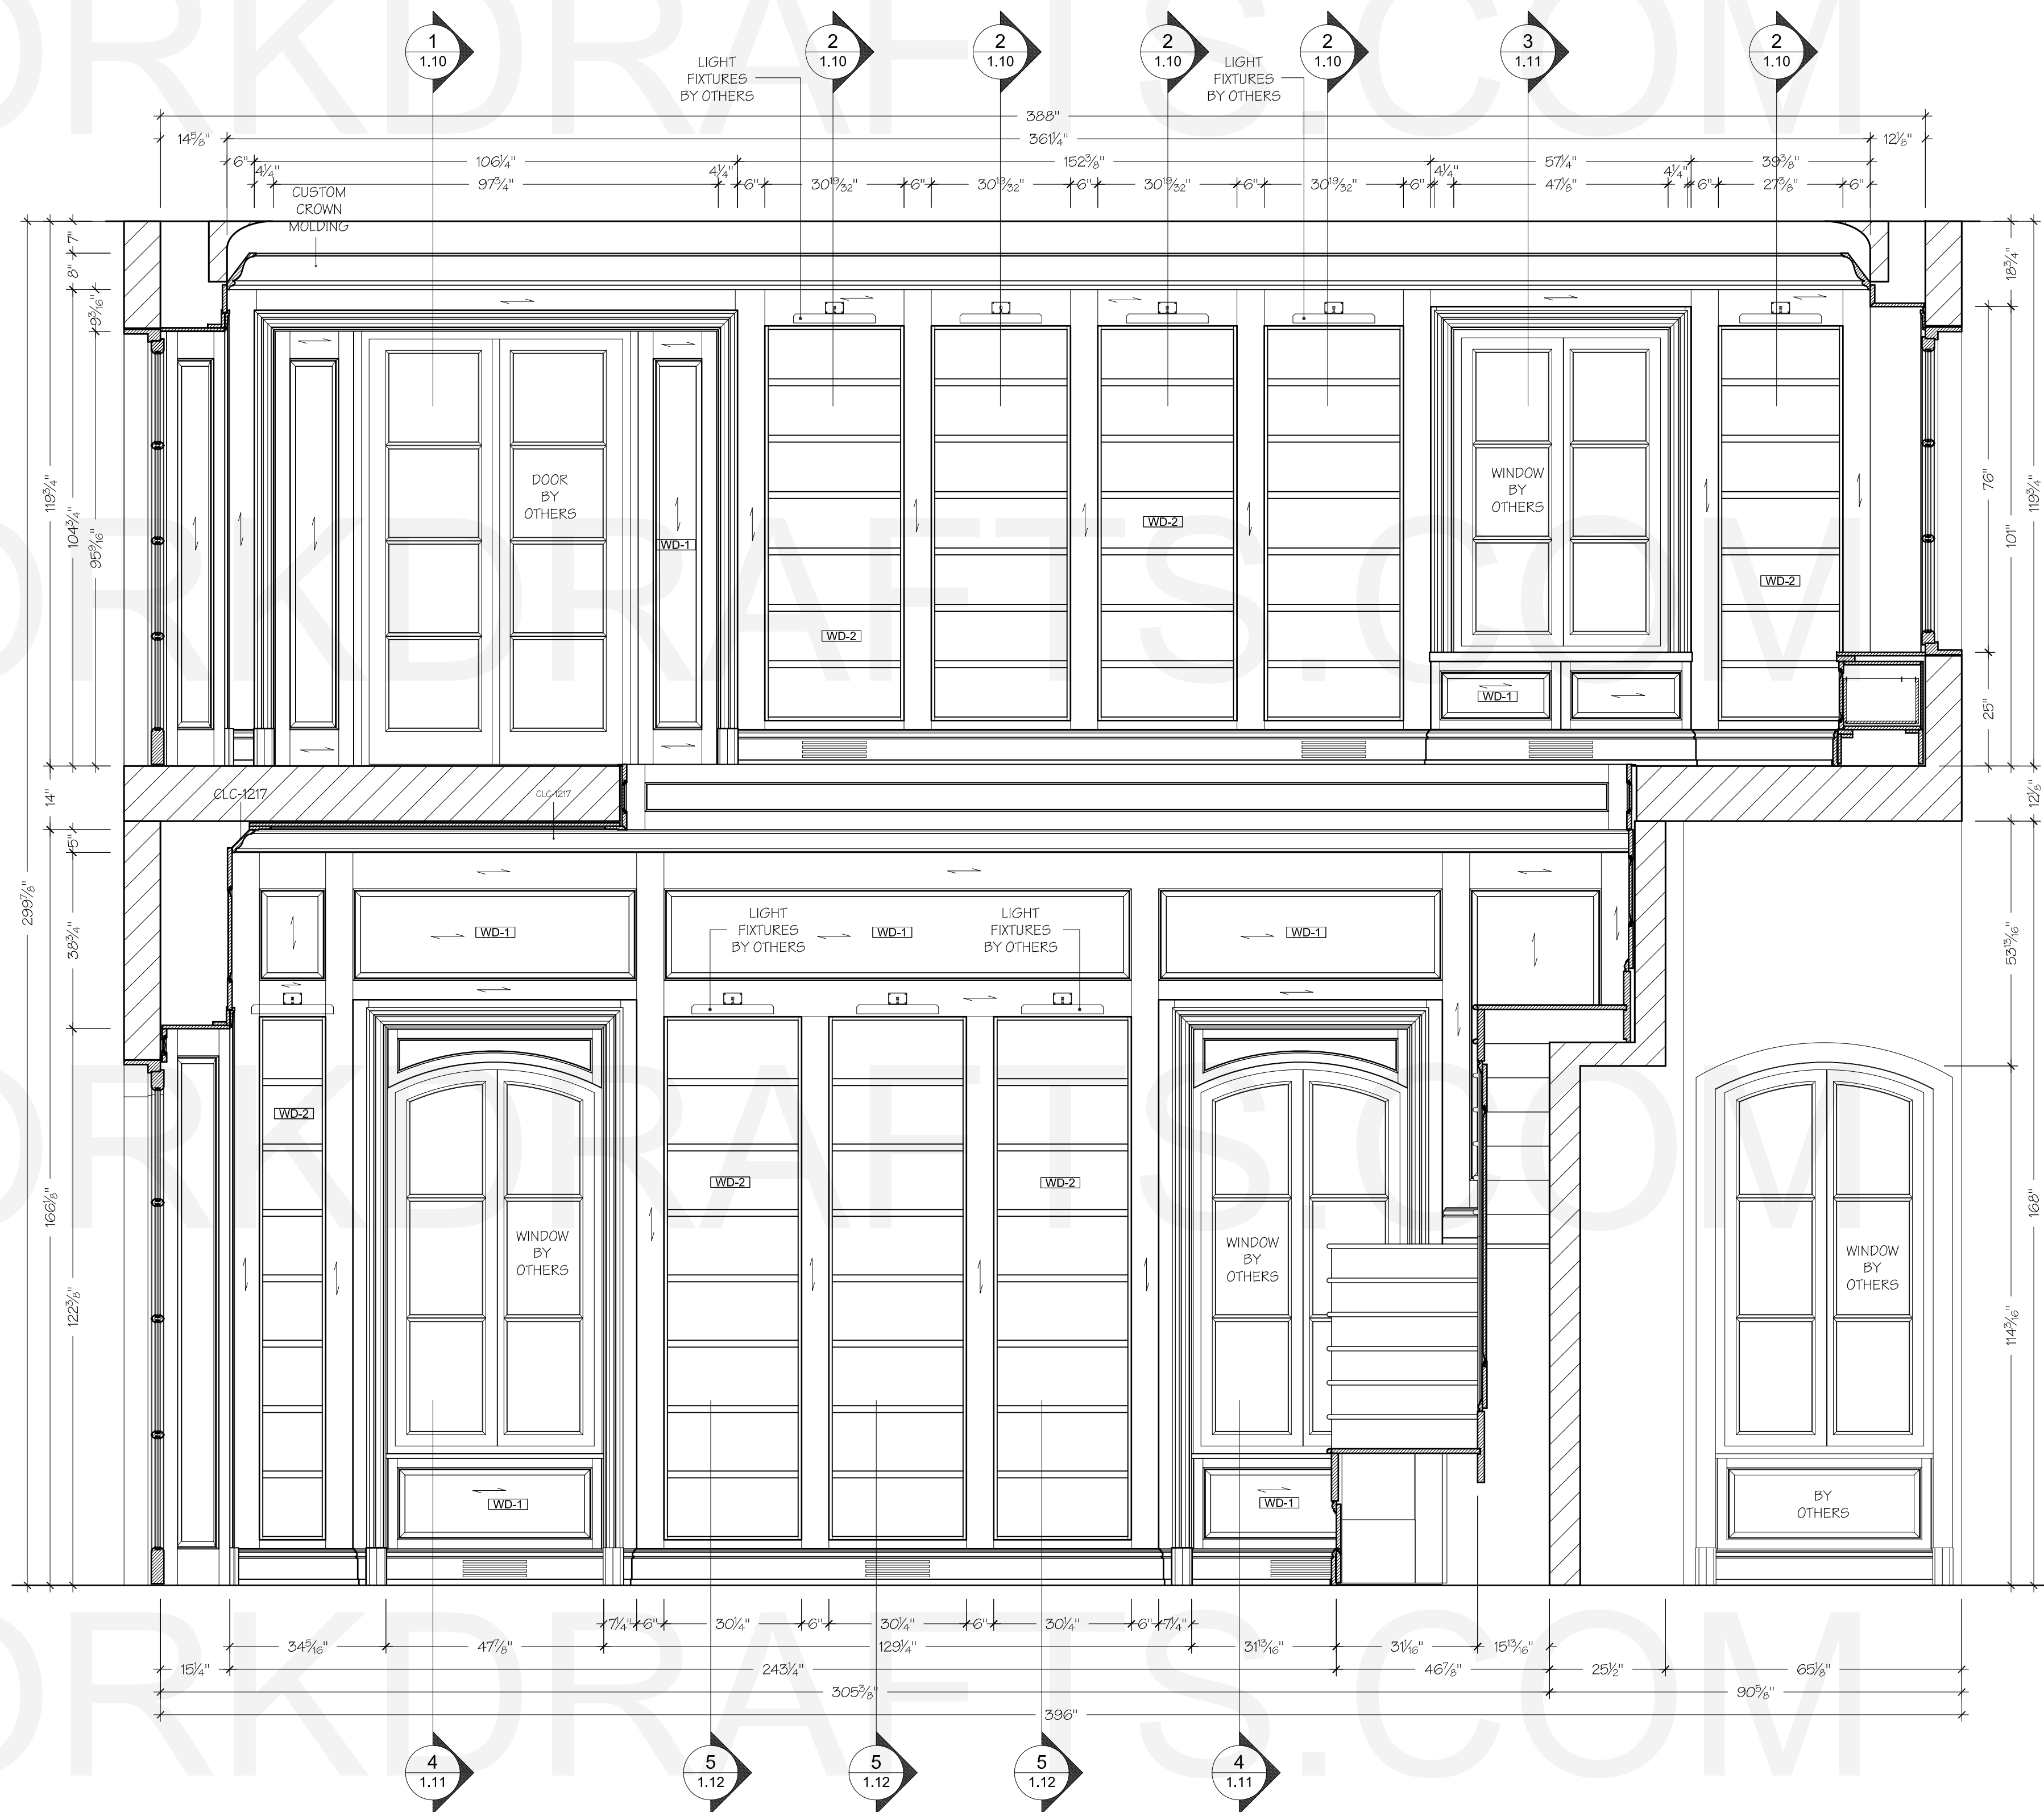


A ELEVATION
SCALE: 1/2" = 1'-0" LIBRARY & MEZZANINE


MILLWORKDRAFTS.COM

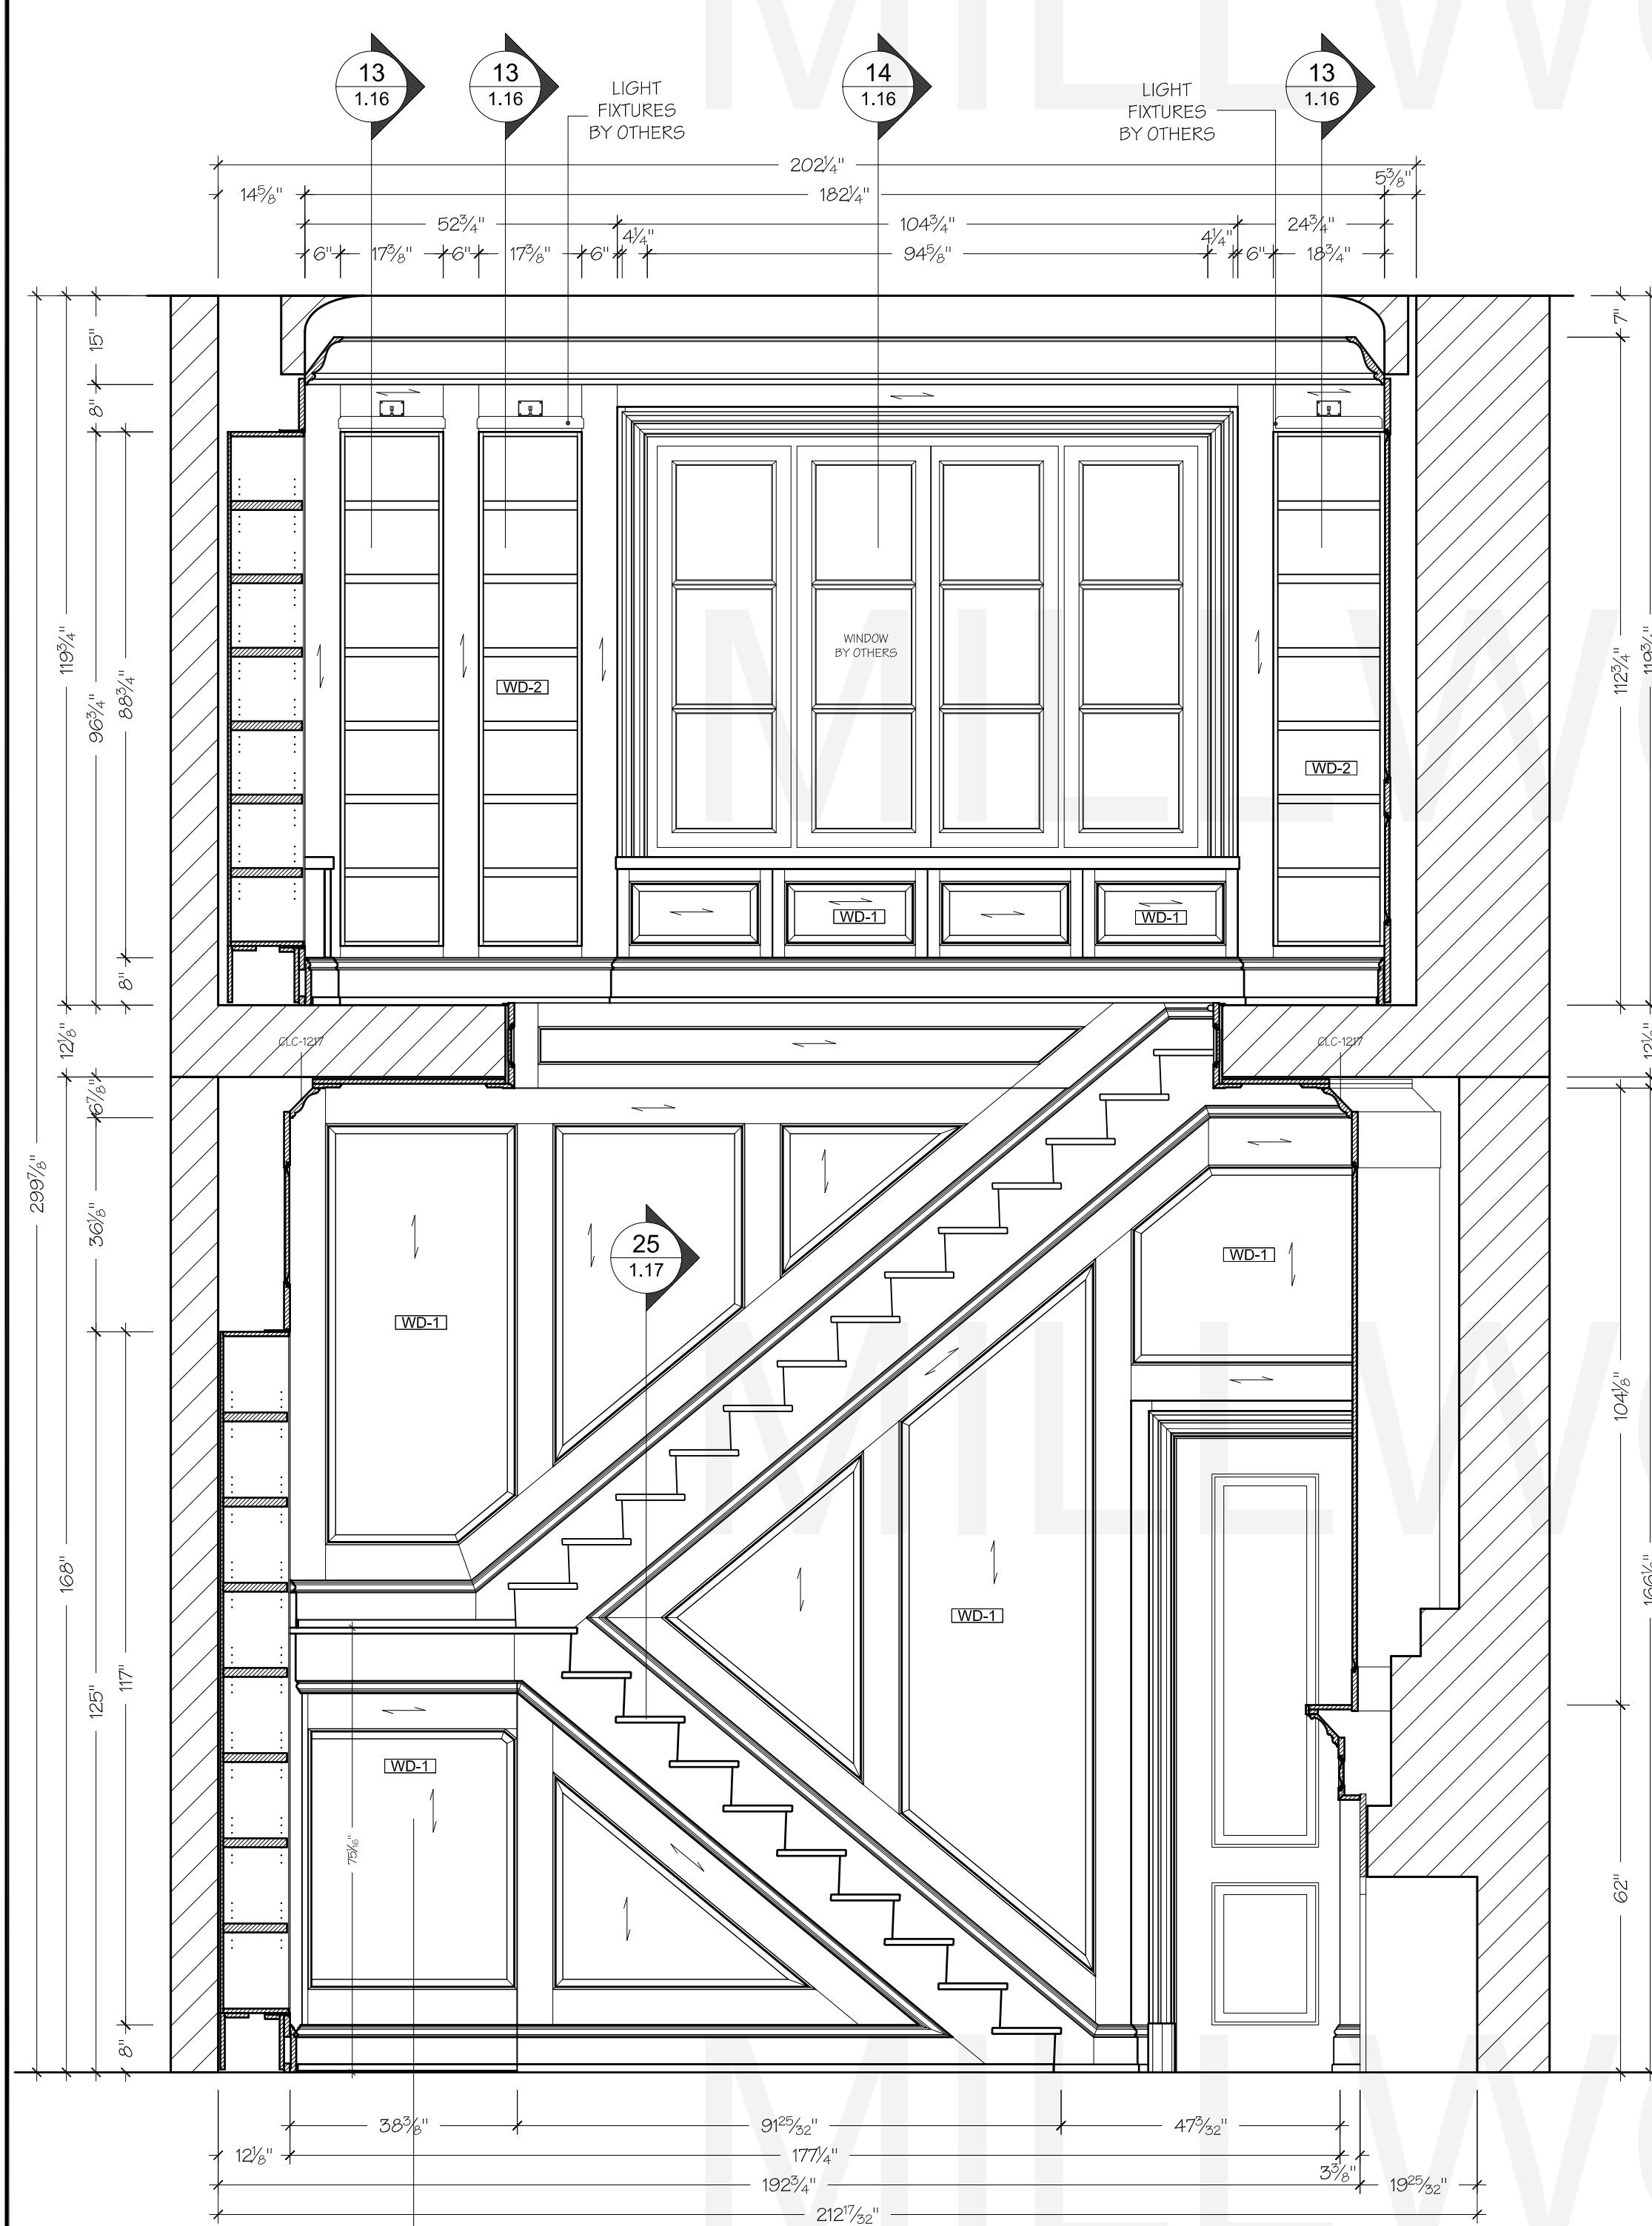


D ELEVATION
SCALE: 1/2" = 1'-0" LIBRARY & MEZZANINE

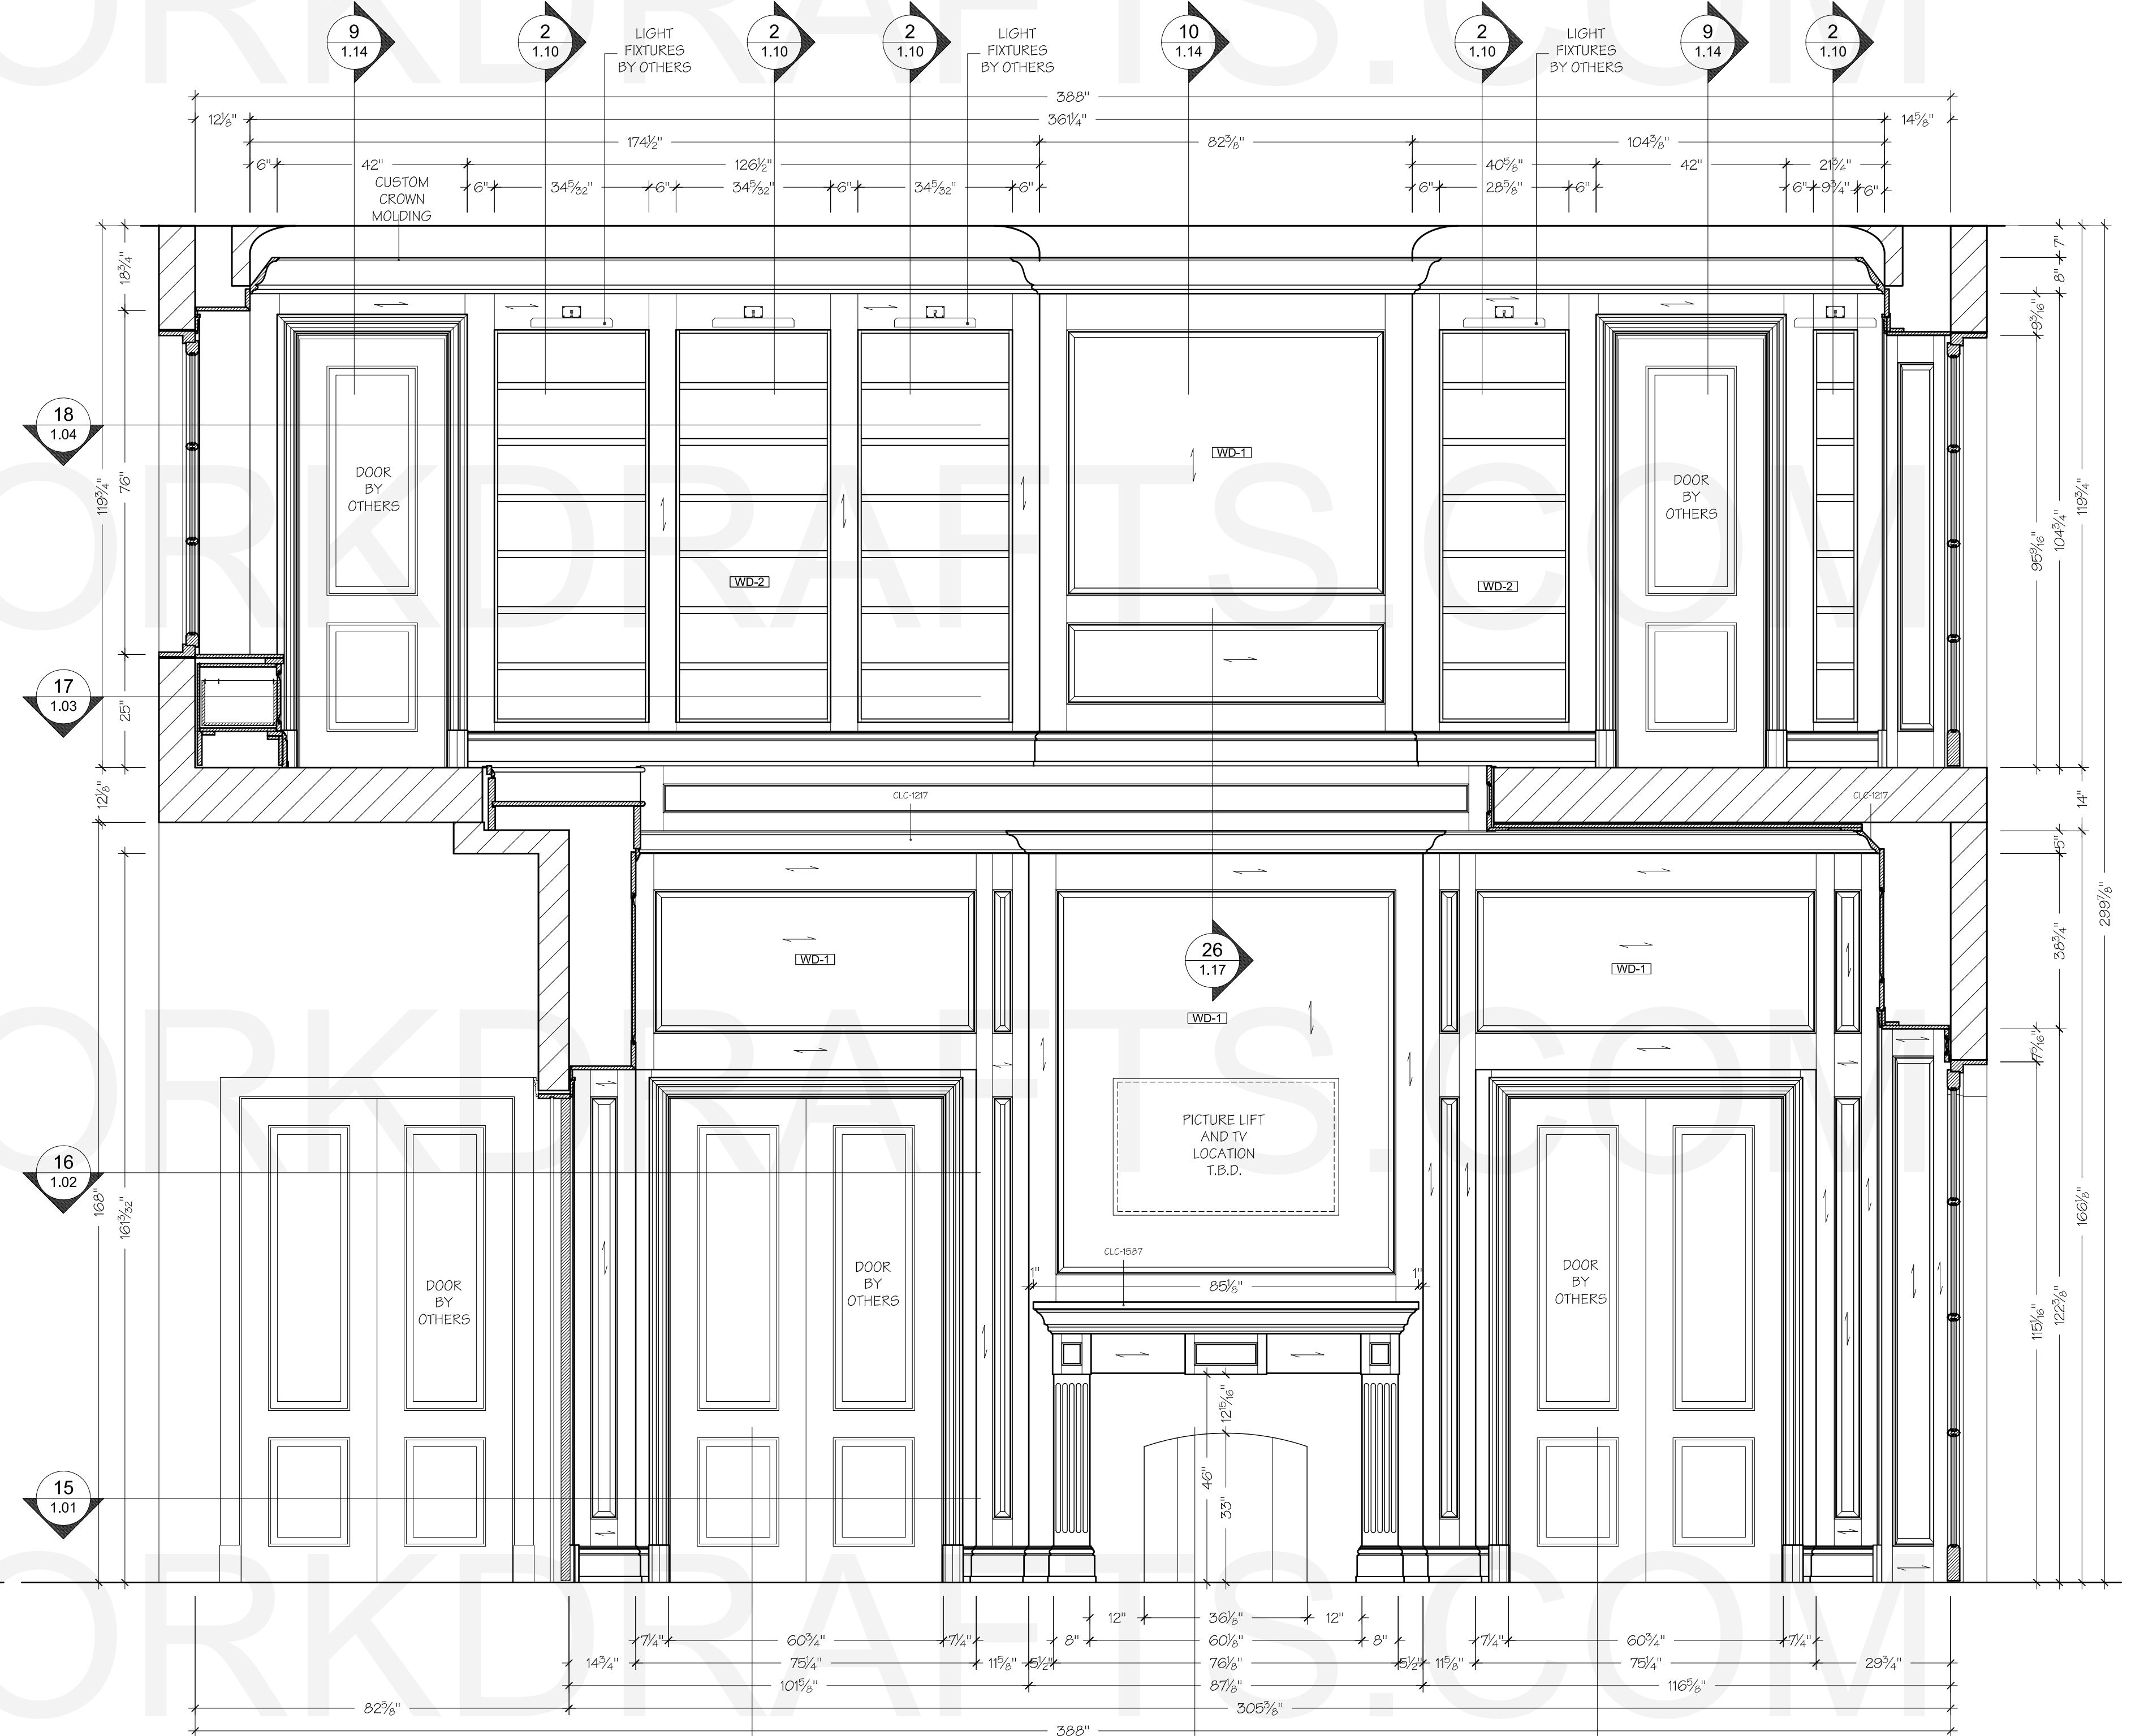


C ELEVATION
SCALE: 1/2" = 1'-0" LIBRARY & MEZZANINE

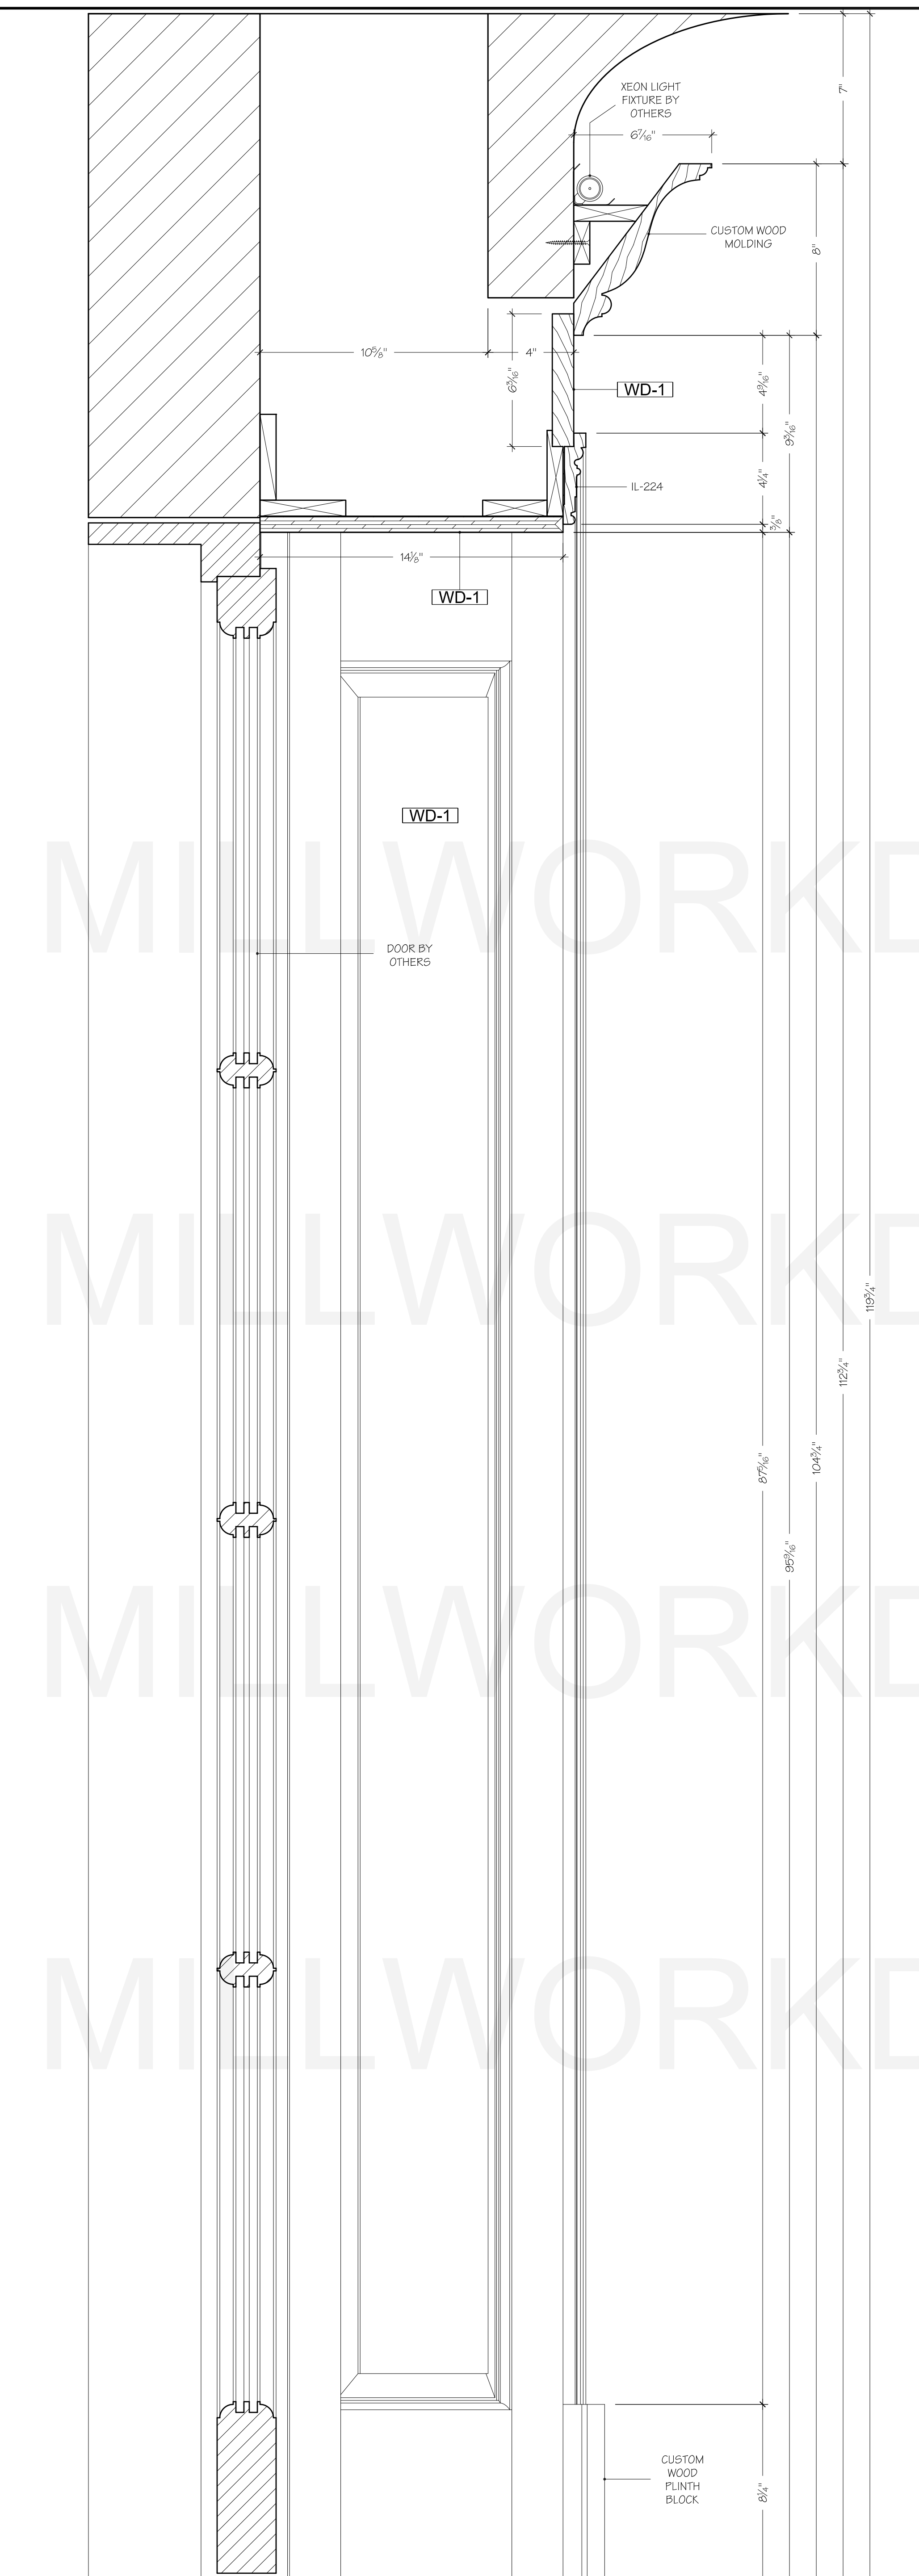


SIDE PANELS
MEZZANINE

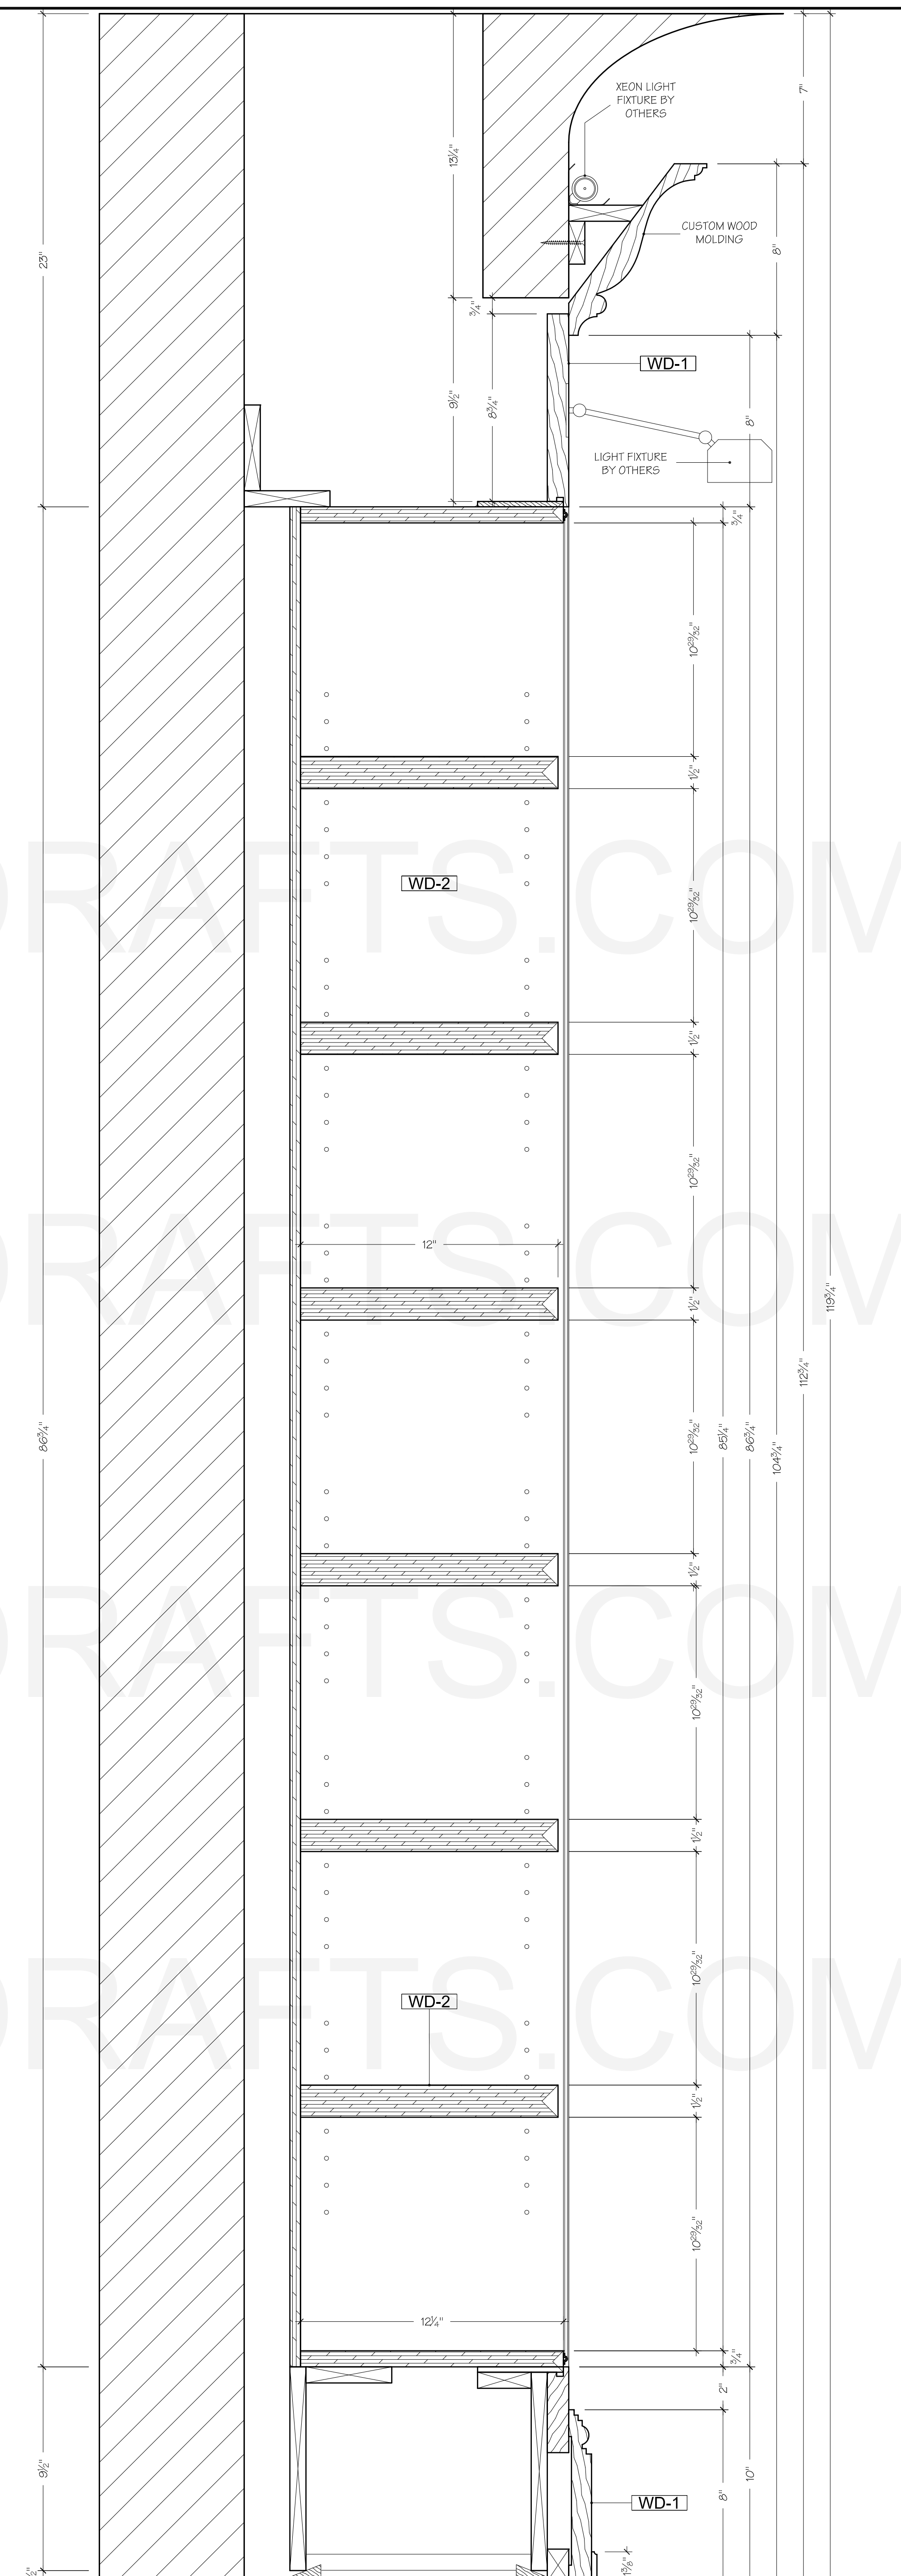


BOOK SHELVES
MEZZANINE

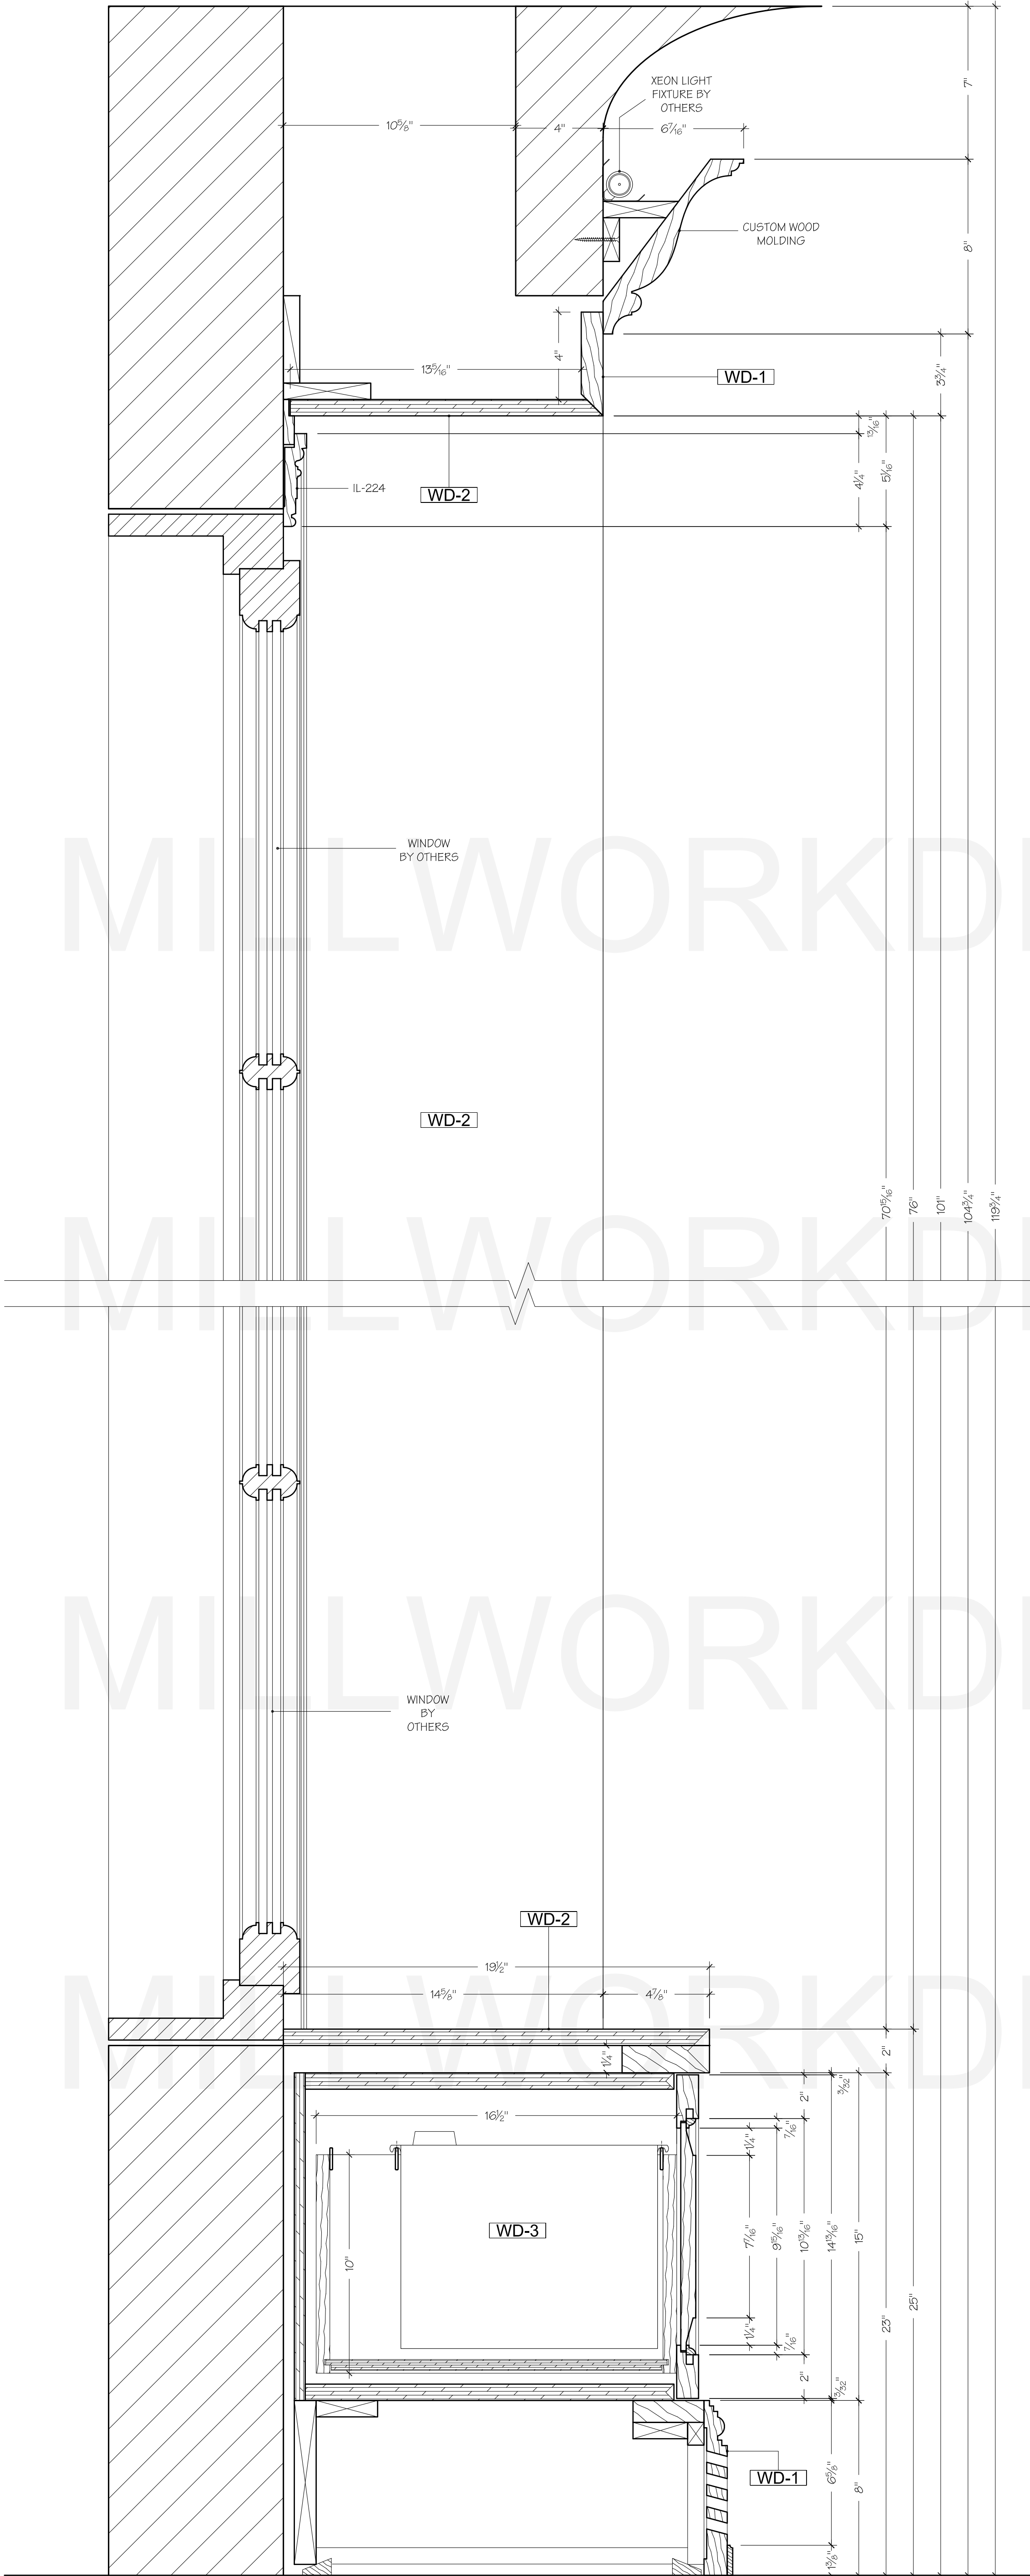


3 SECTION WINDOW SEAT & STORAGE DRAWER MEZZANINE SCALE: 3" = 1'-0"

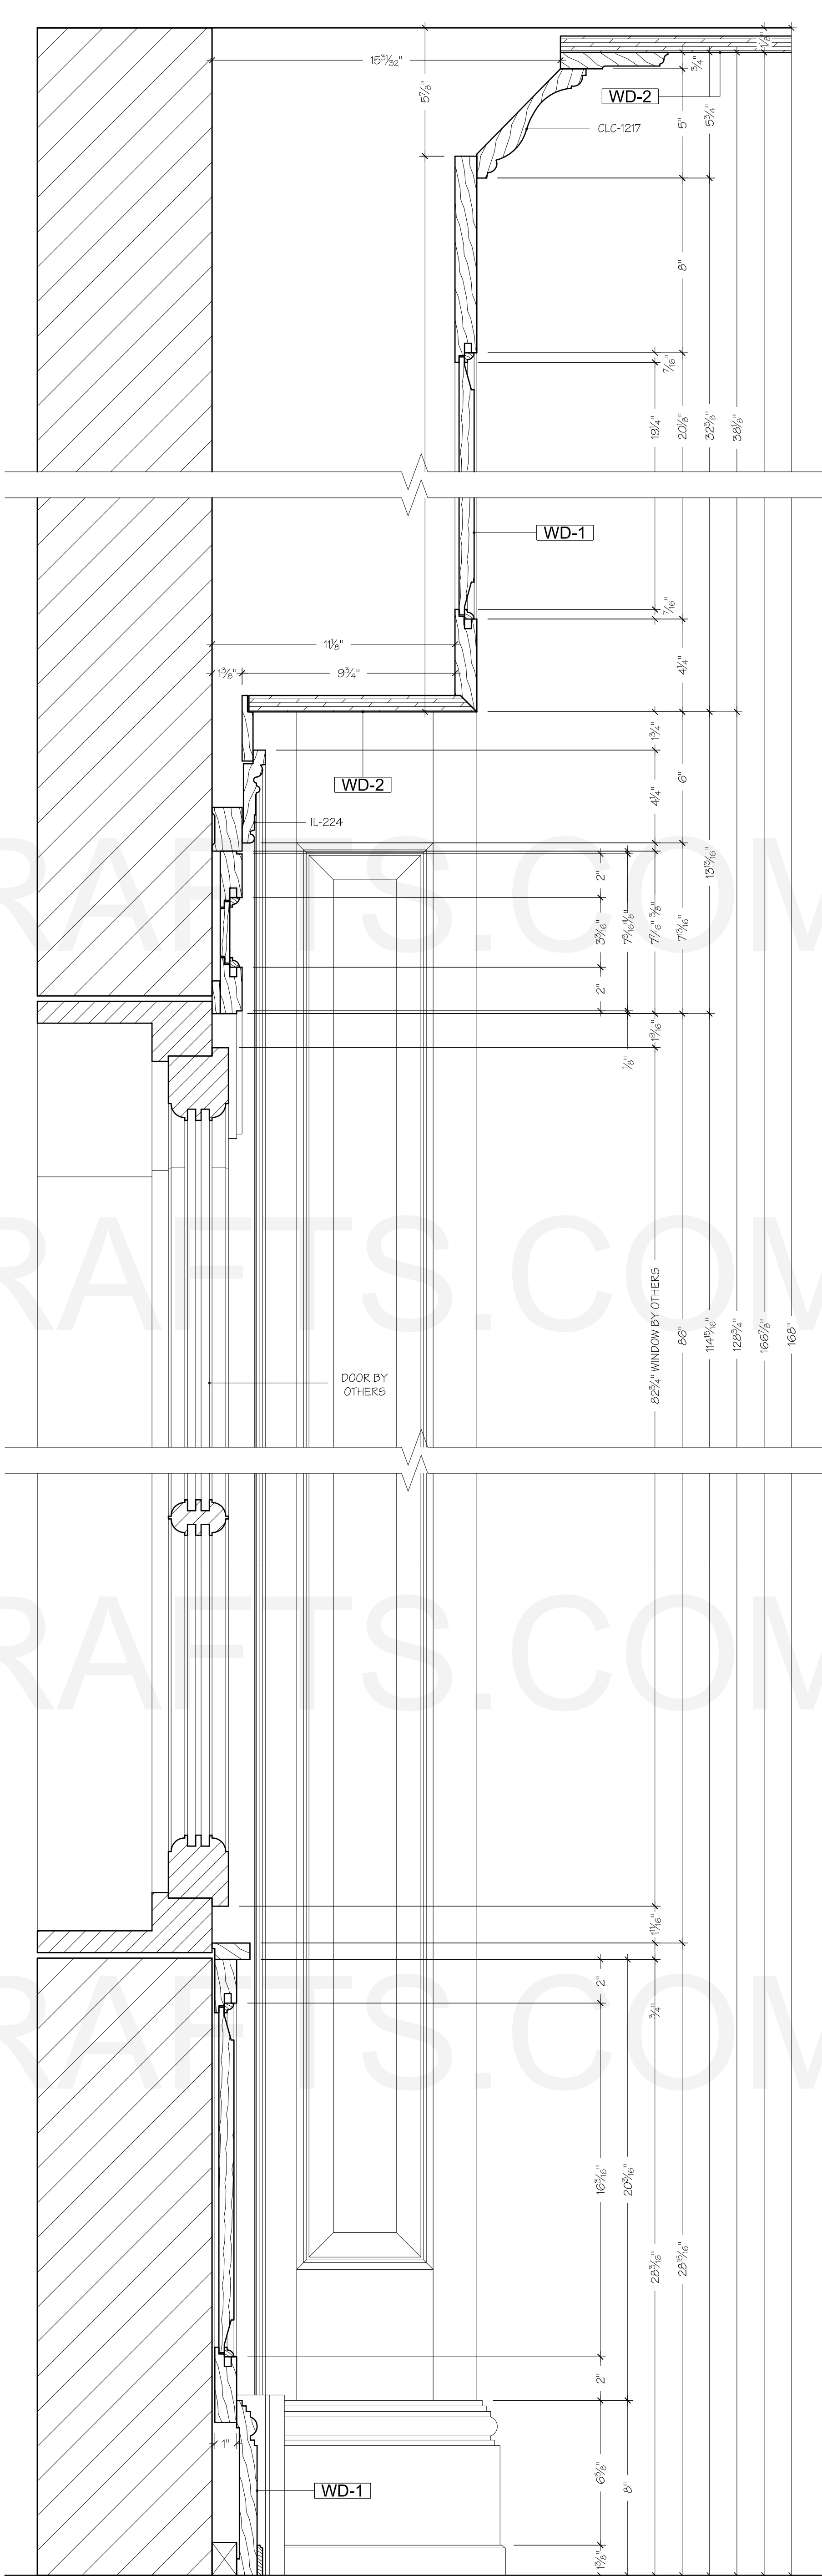


4 SECTION WINDOW PANELS LIBRARY SCALE: 3" = 1'-0"

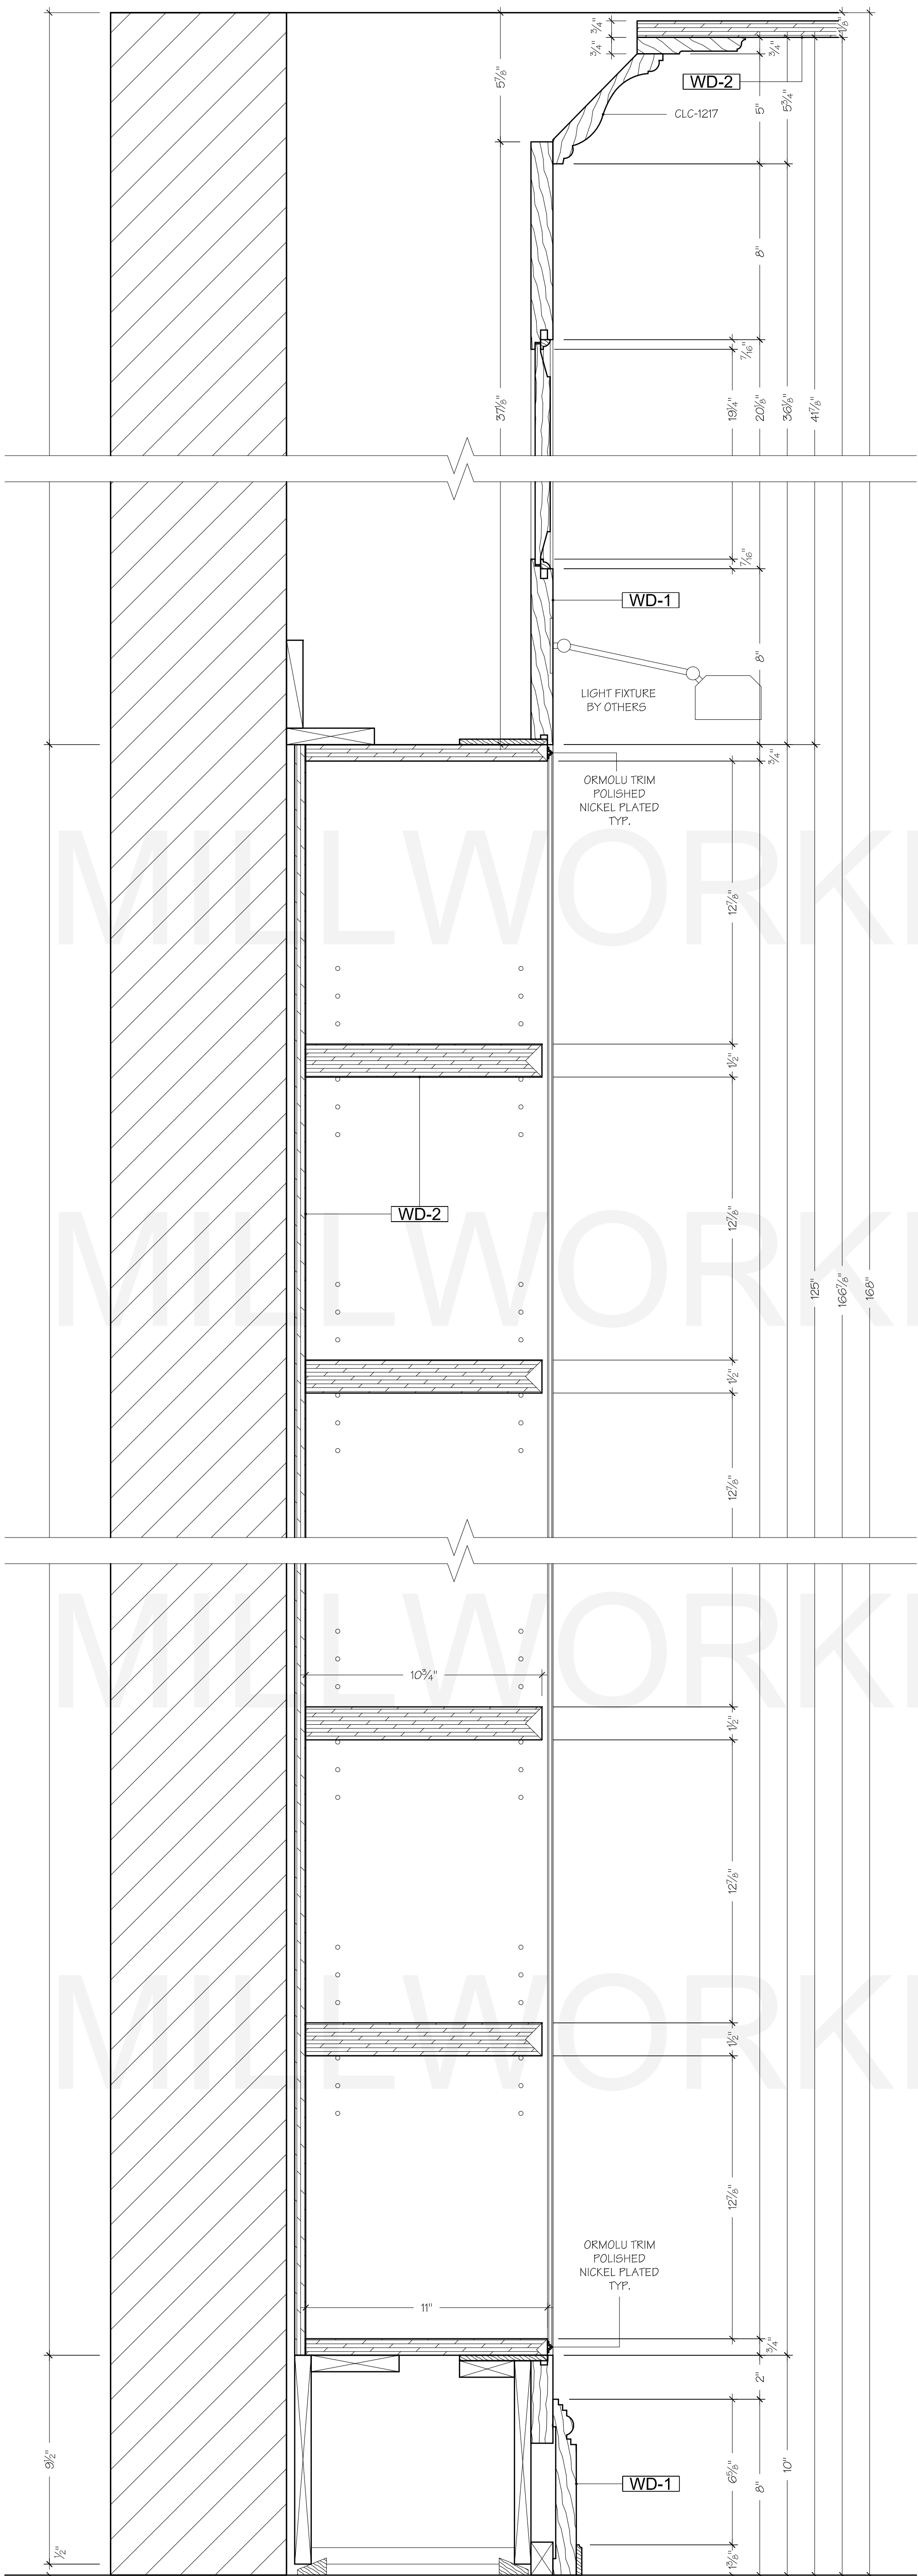

5 SECTION
SCALE: 3" = 1'-0"
BOOK SHELVES
LIBRARY

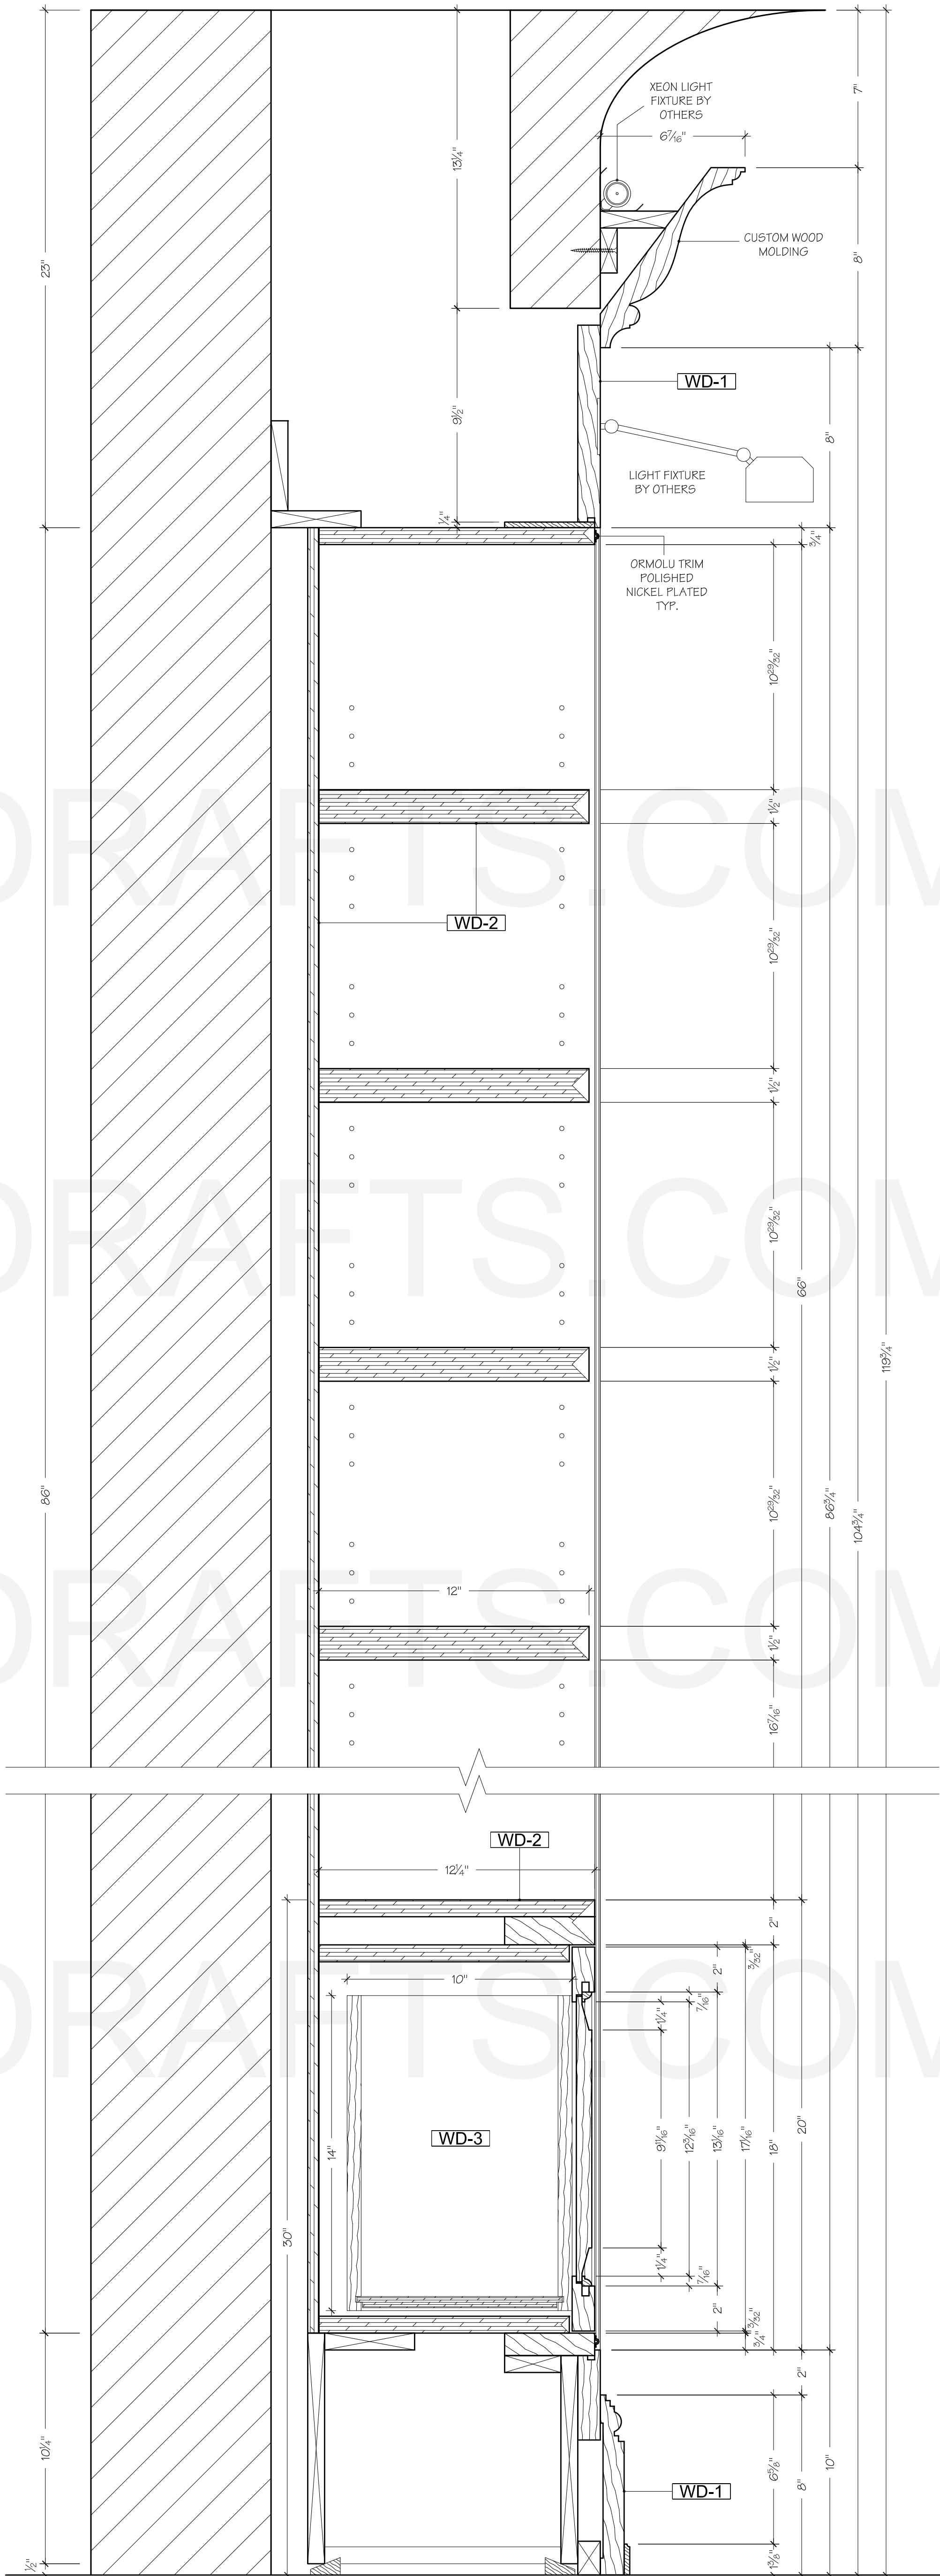

6 SECTION
SCALE: 3" = 1'-0"
STORAGE DRAWER
& BOOK SHELVES
MEZZANINE

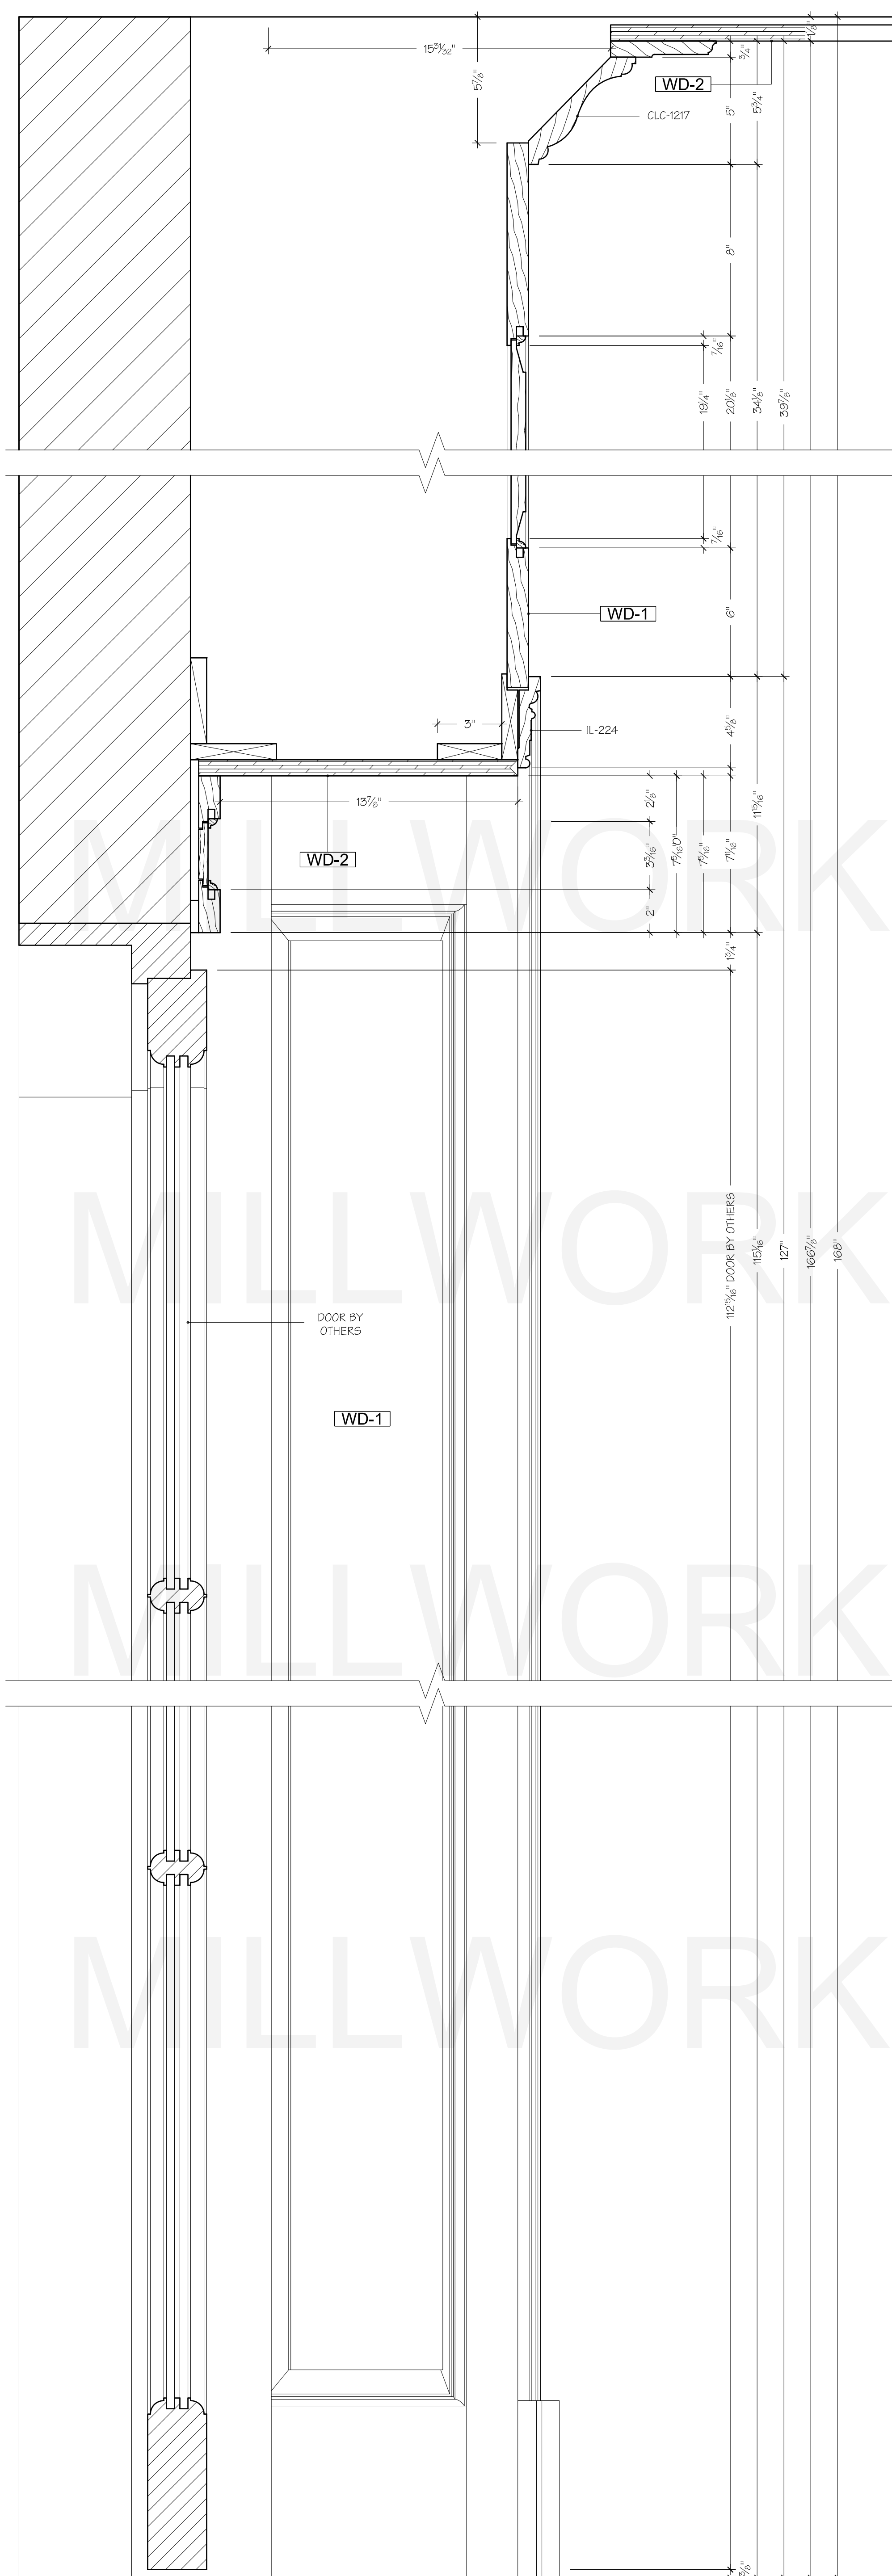

SECTION


SIDE PANELS
& EXTERIOR DOOR

SCALE: 3" = 1' - 0"

LIBRARY



SIDE PANELS
& EXTERIOR DOOR


LIBRARY

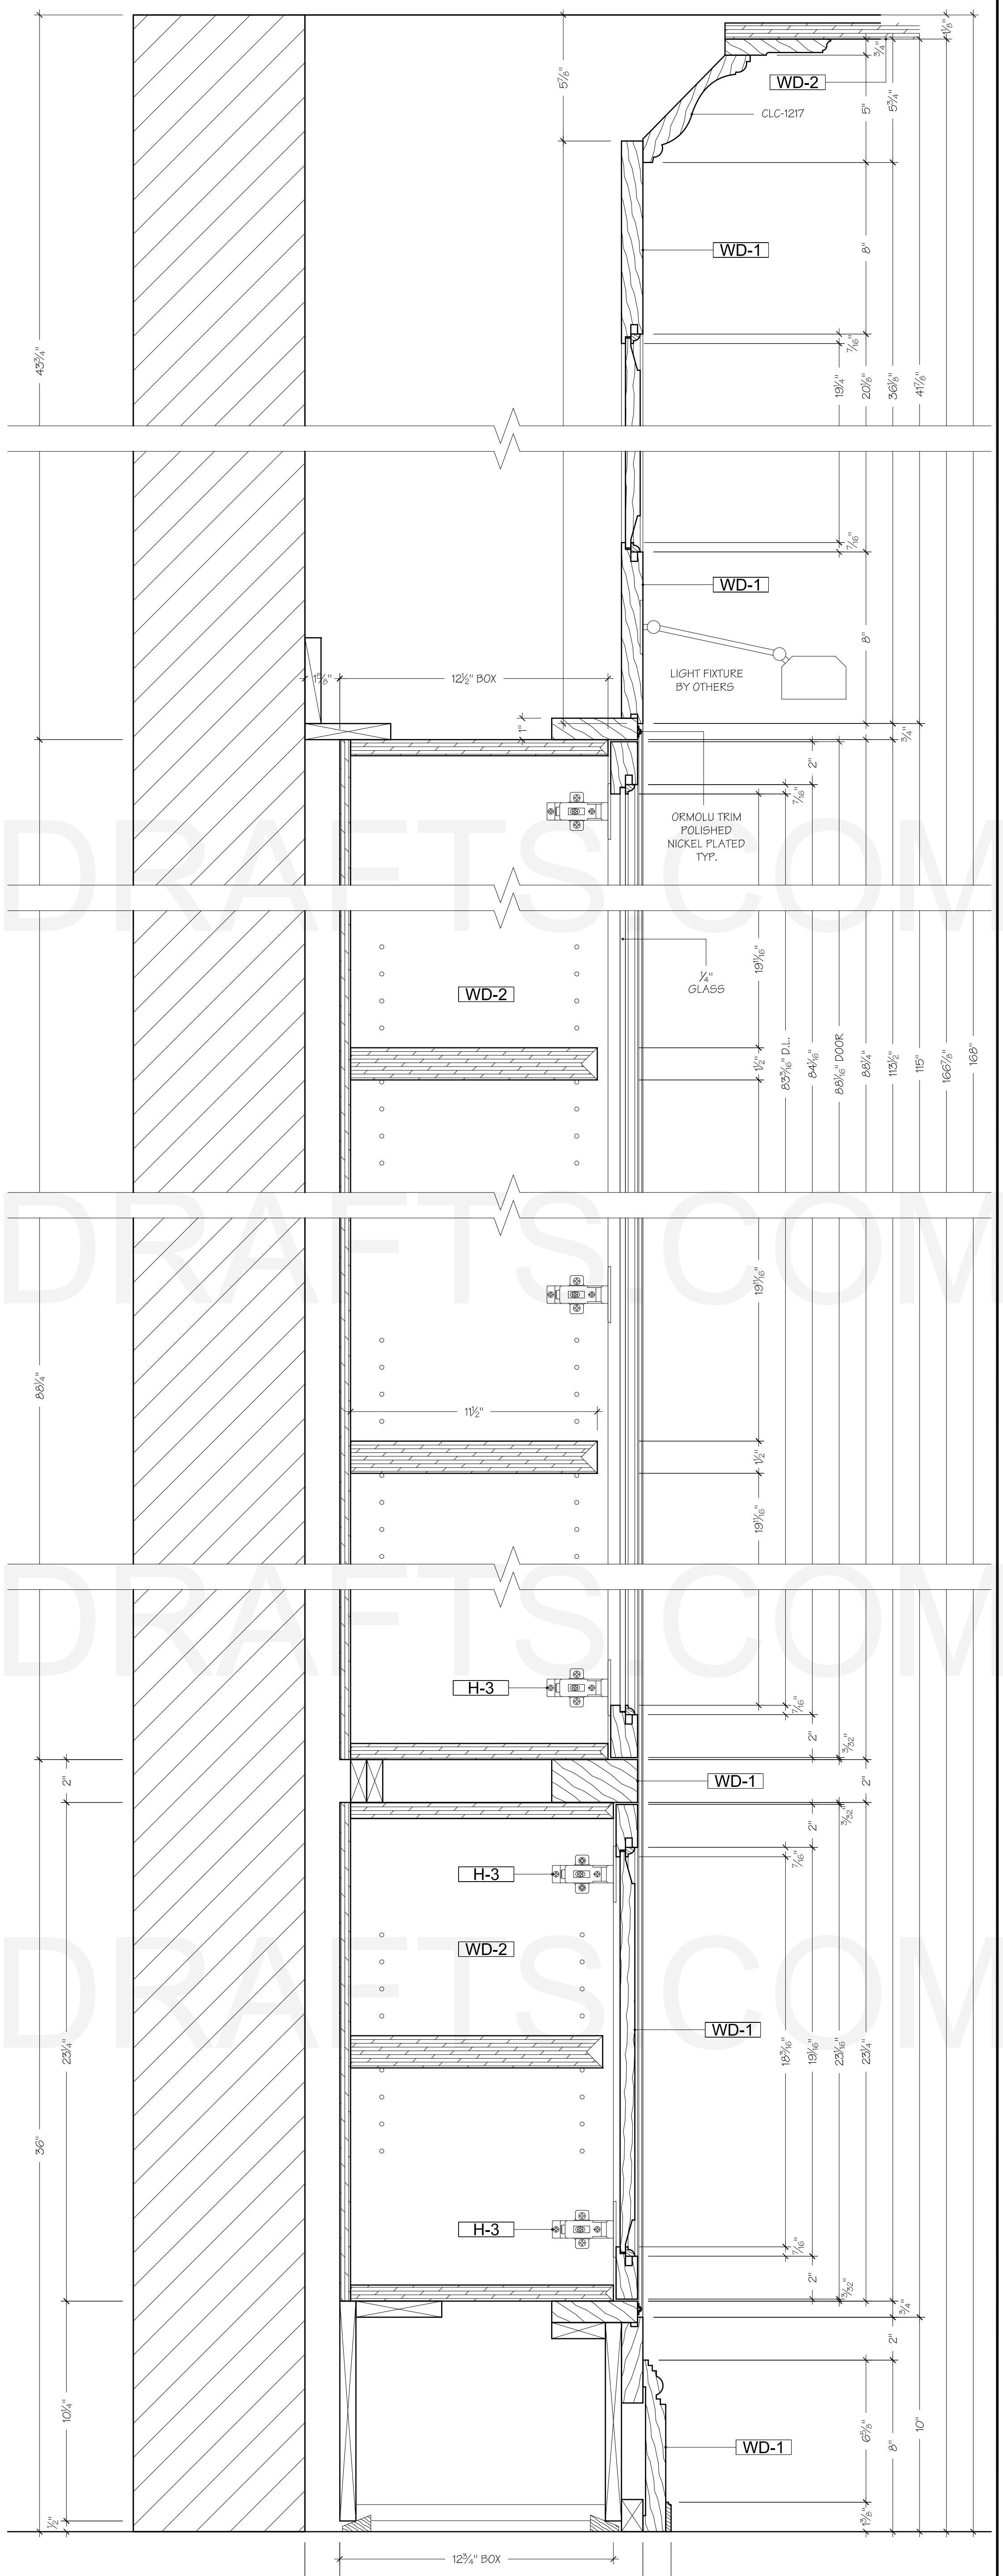

SECTION


GLASS DOOR
CABINET
LIBRARY

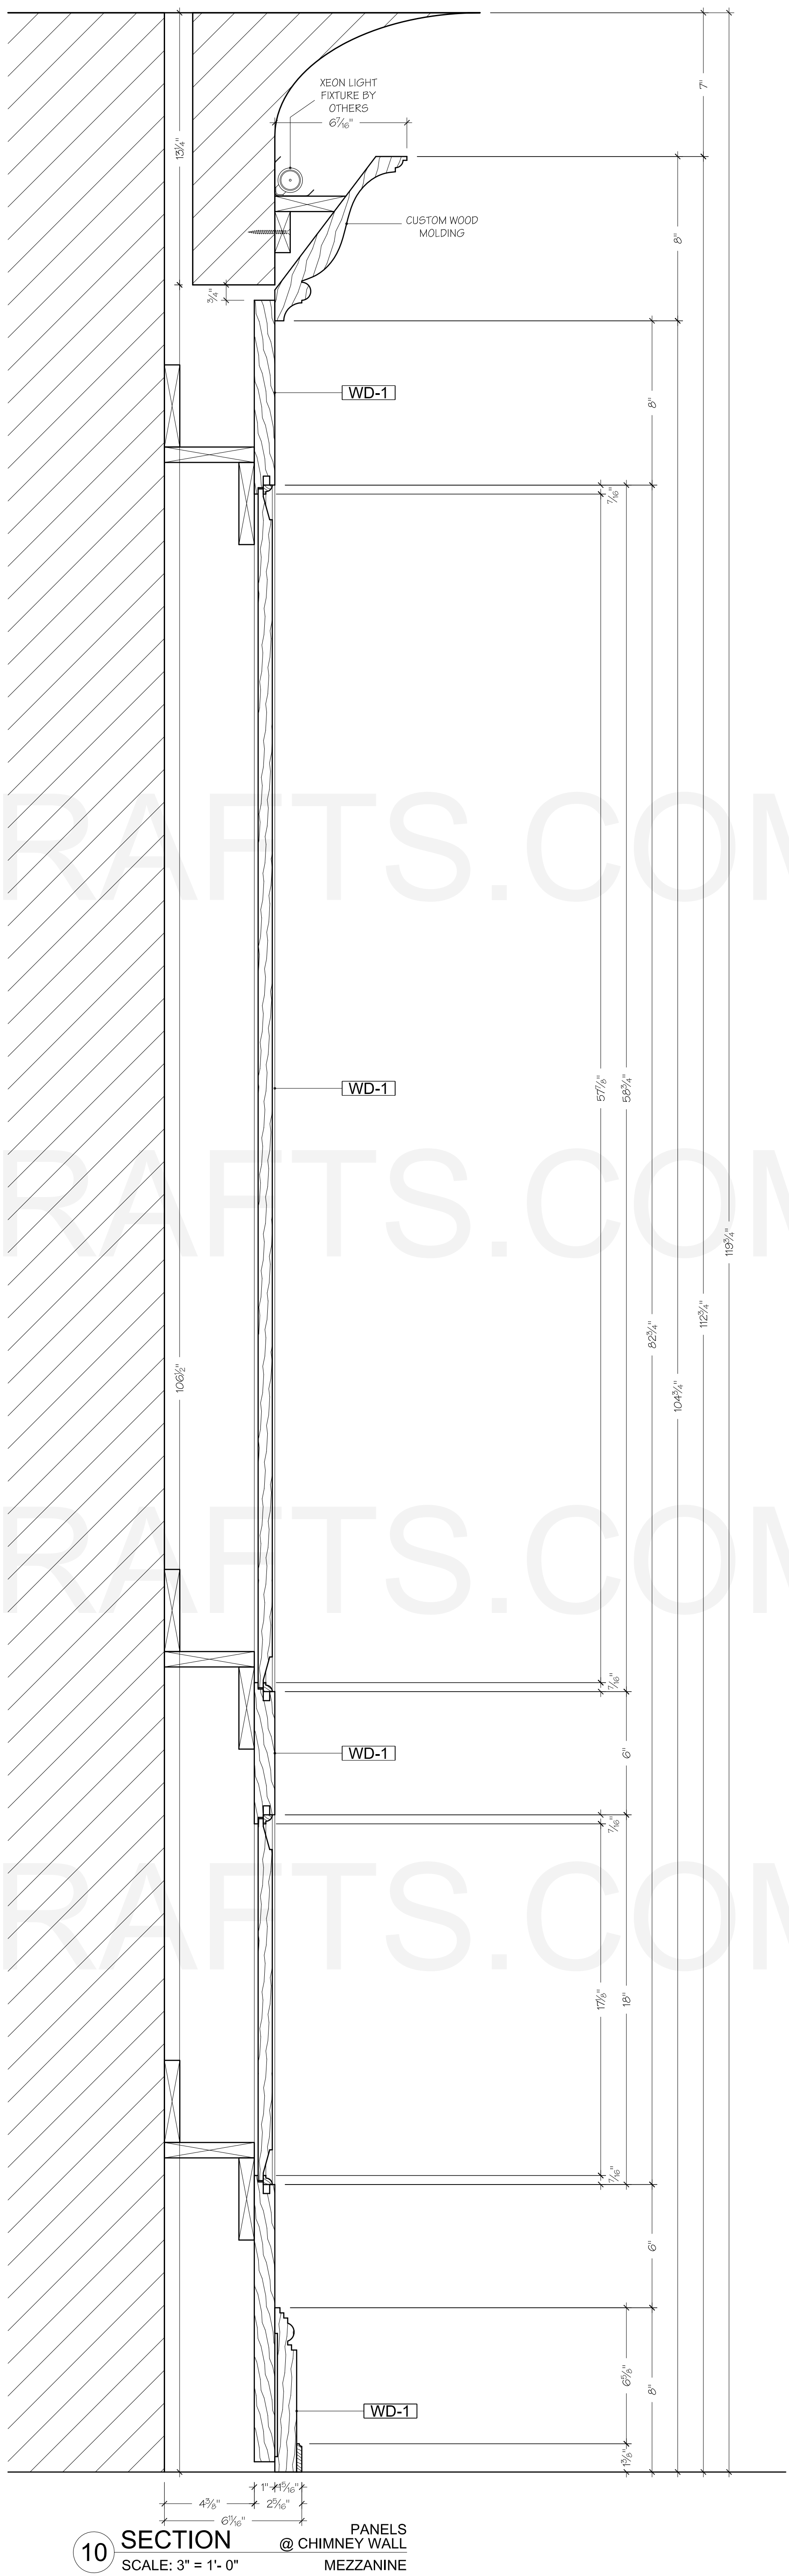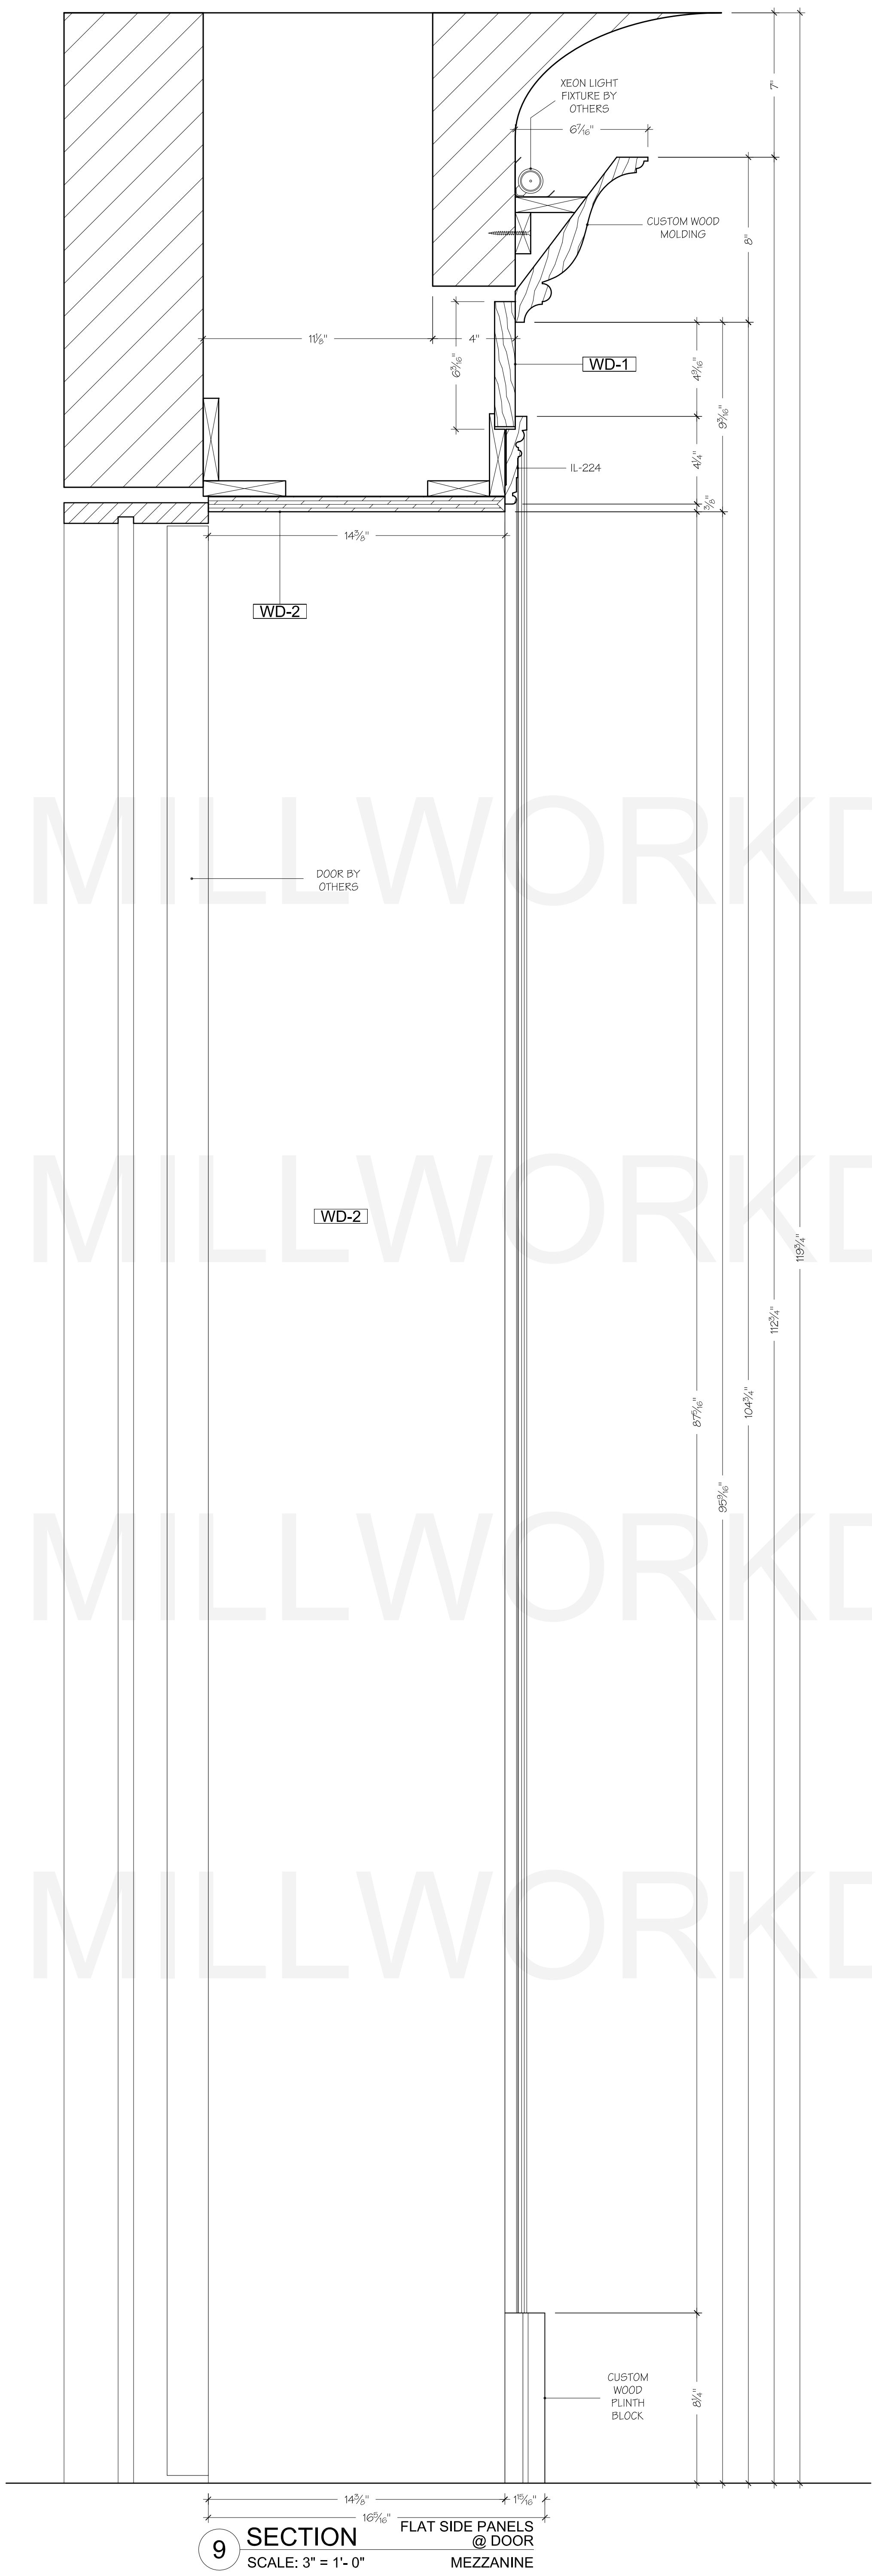

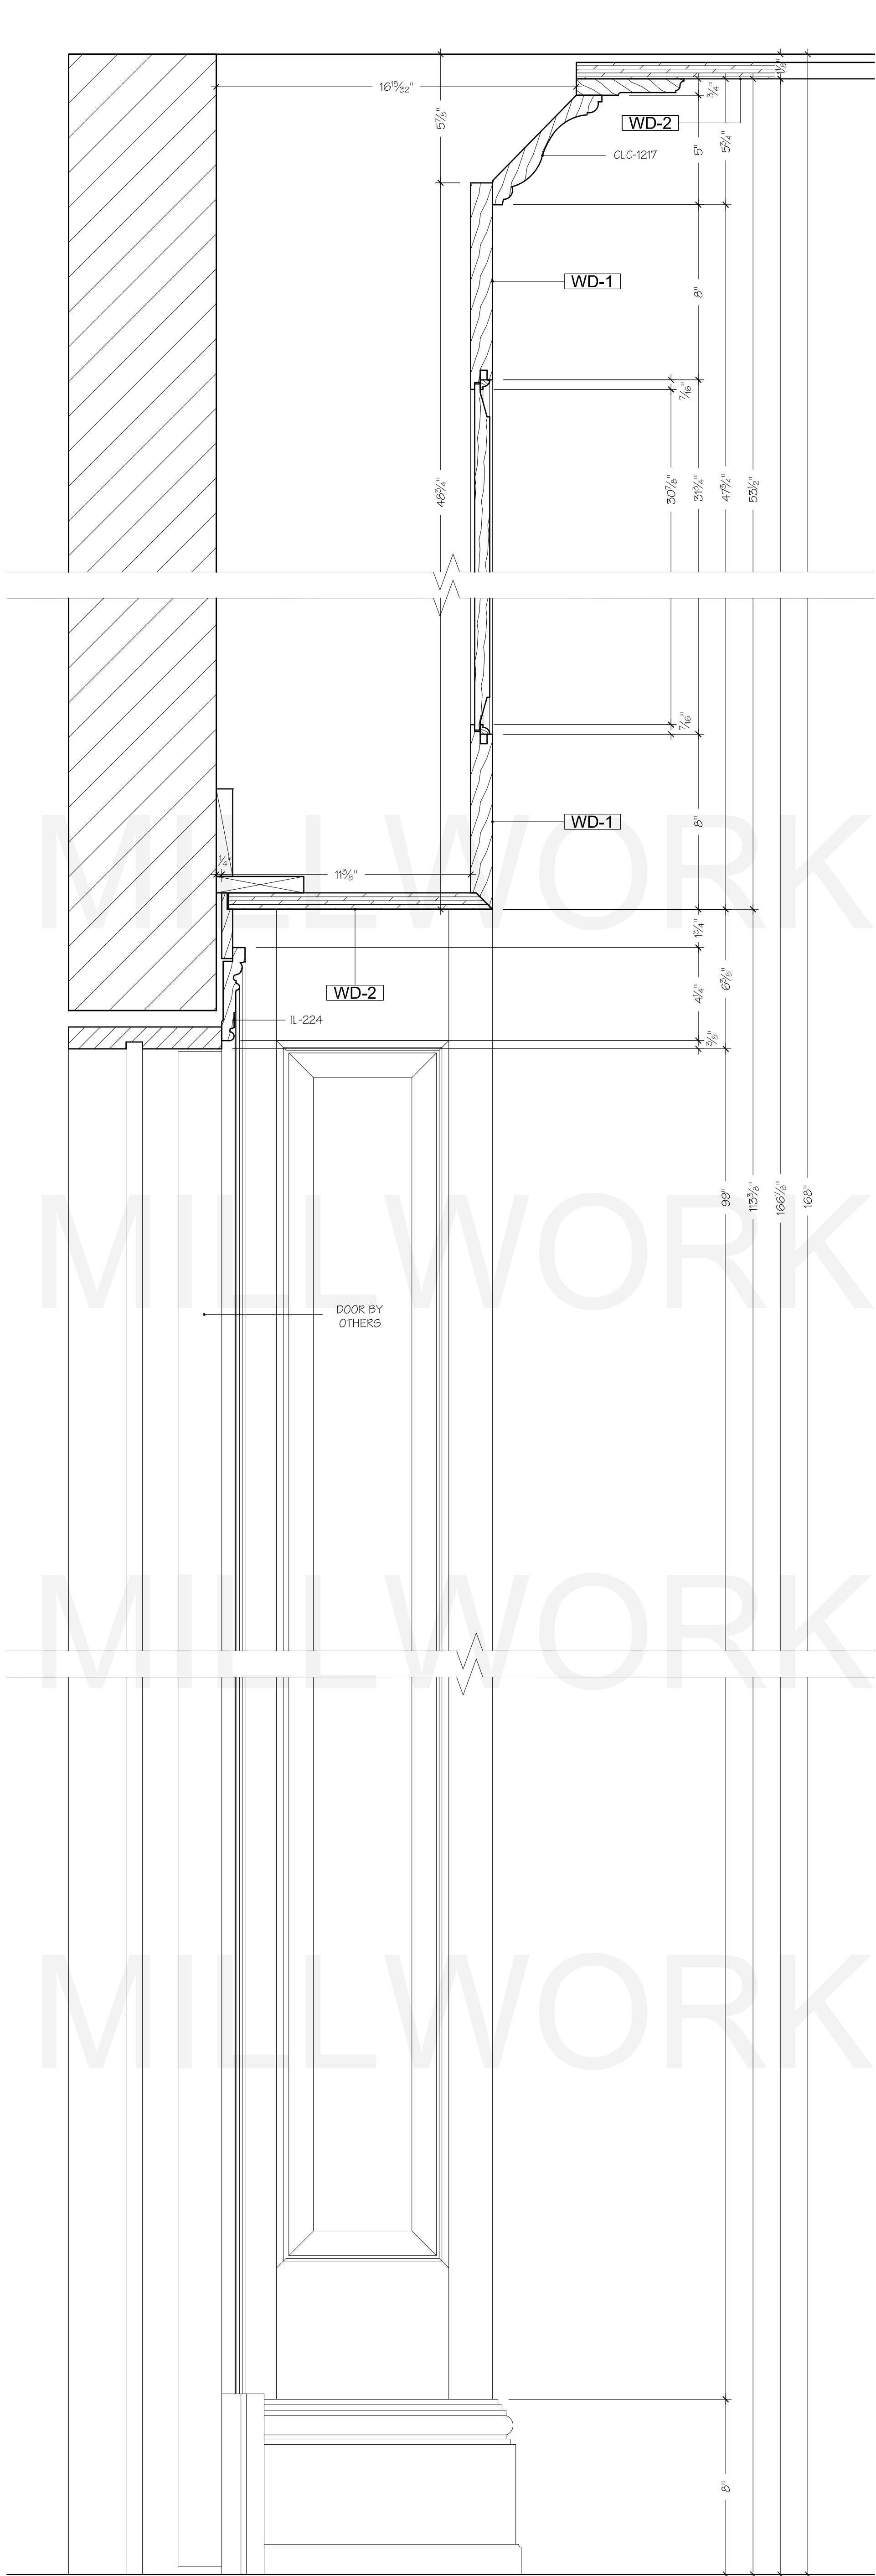


11 SECTION
SCALE: 3" = 1'-0"

SIDE PANELS
@ DOOR
LIBRARY

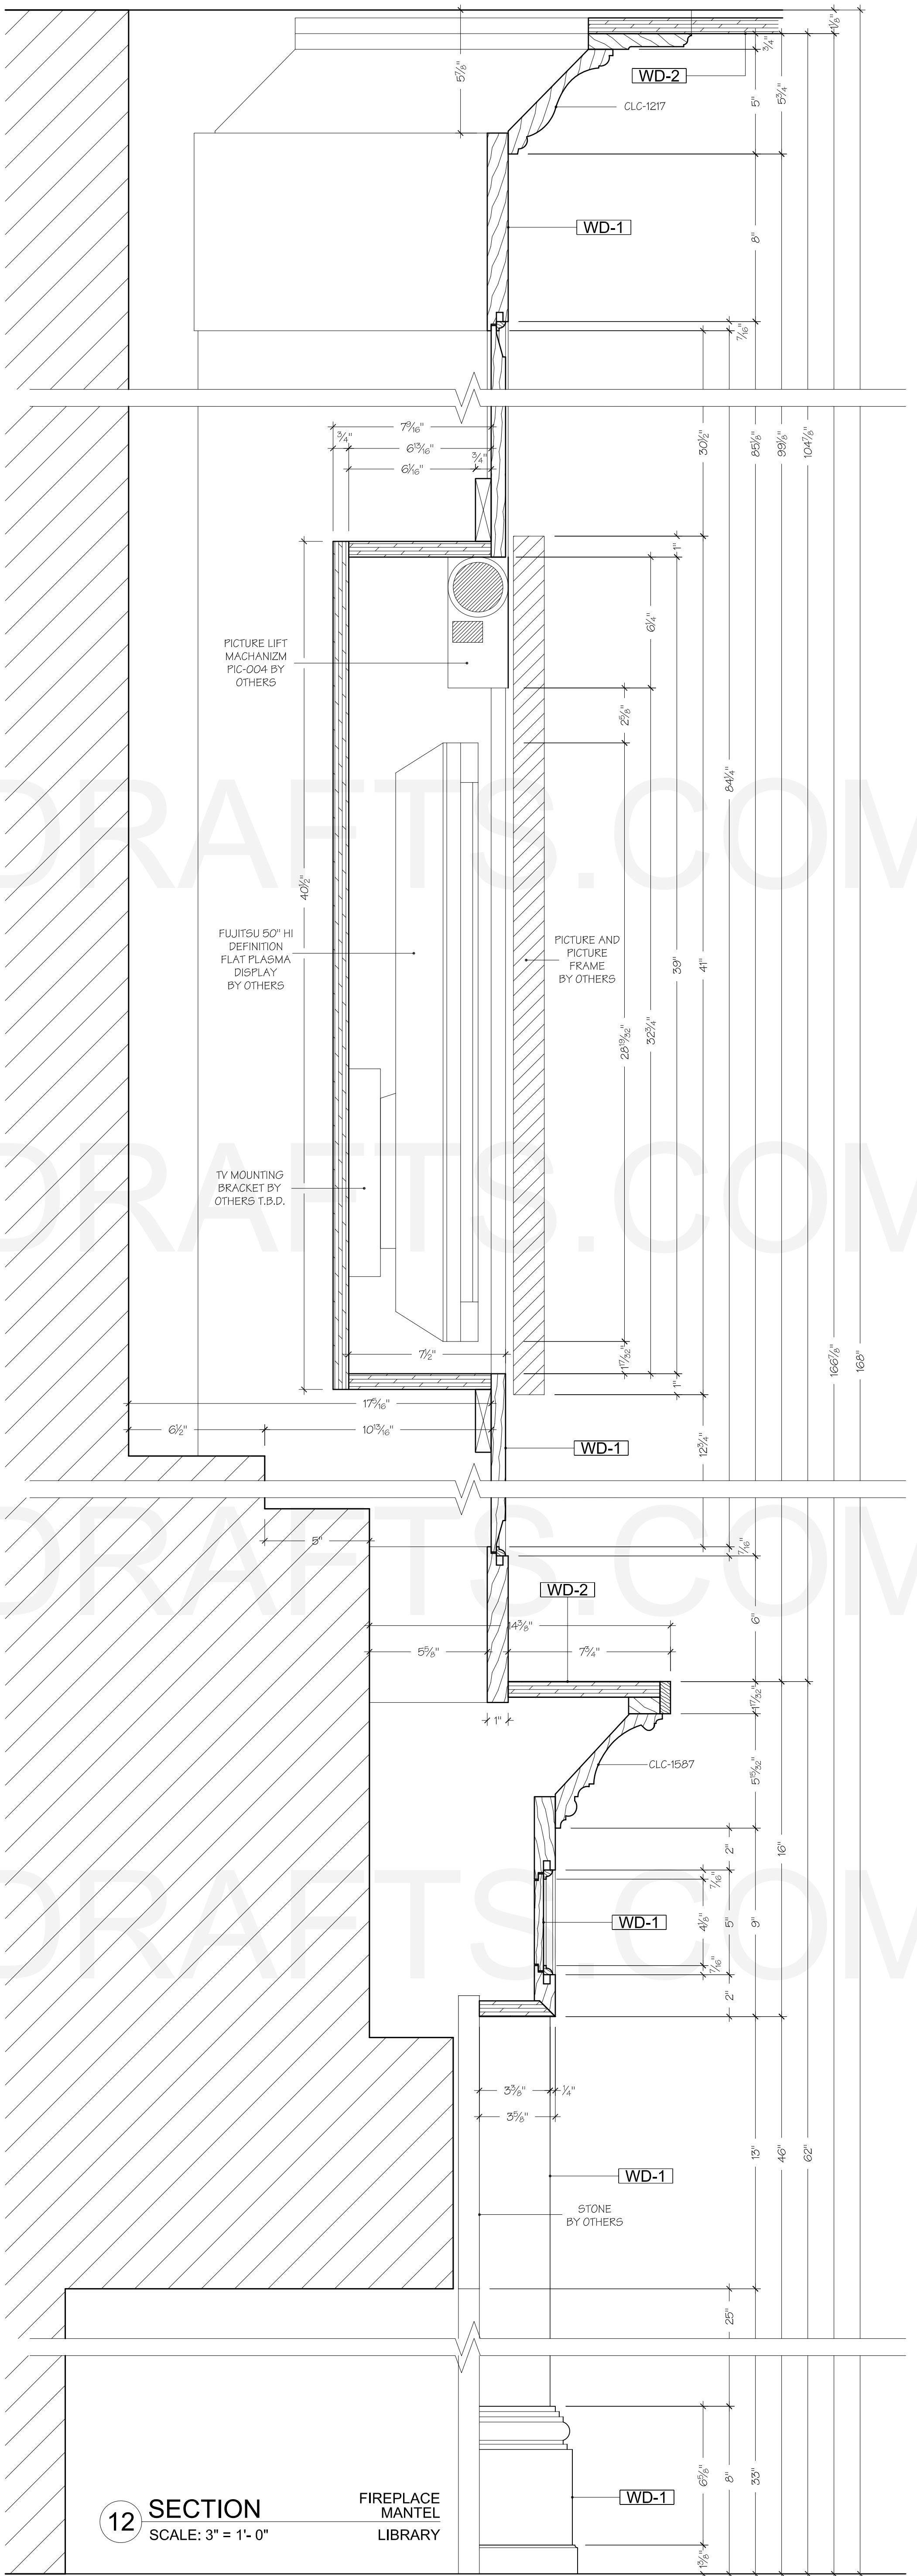


12 SECTION
SCALE: 3" = 1'-0"

FIREPLACE
MANTEL
LIBRARY

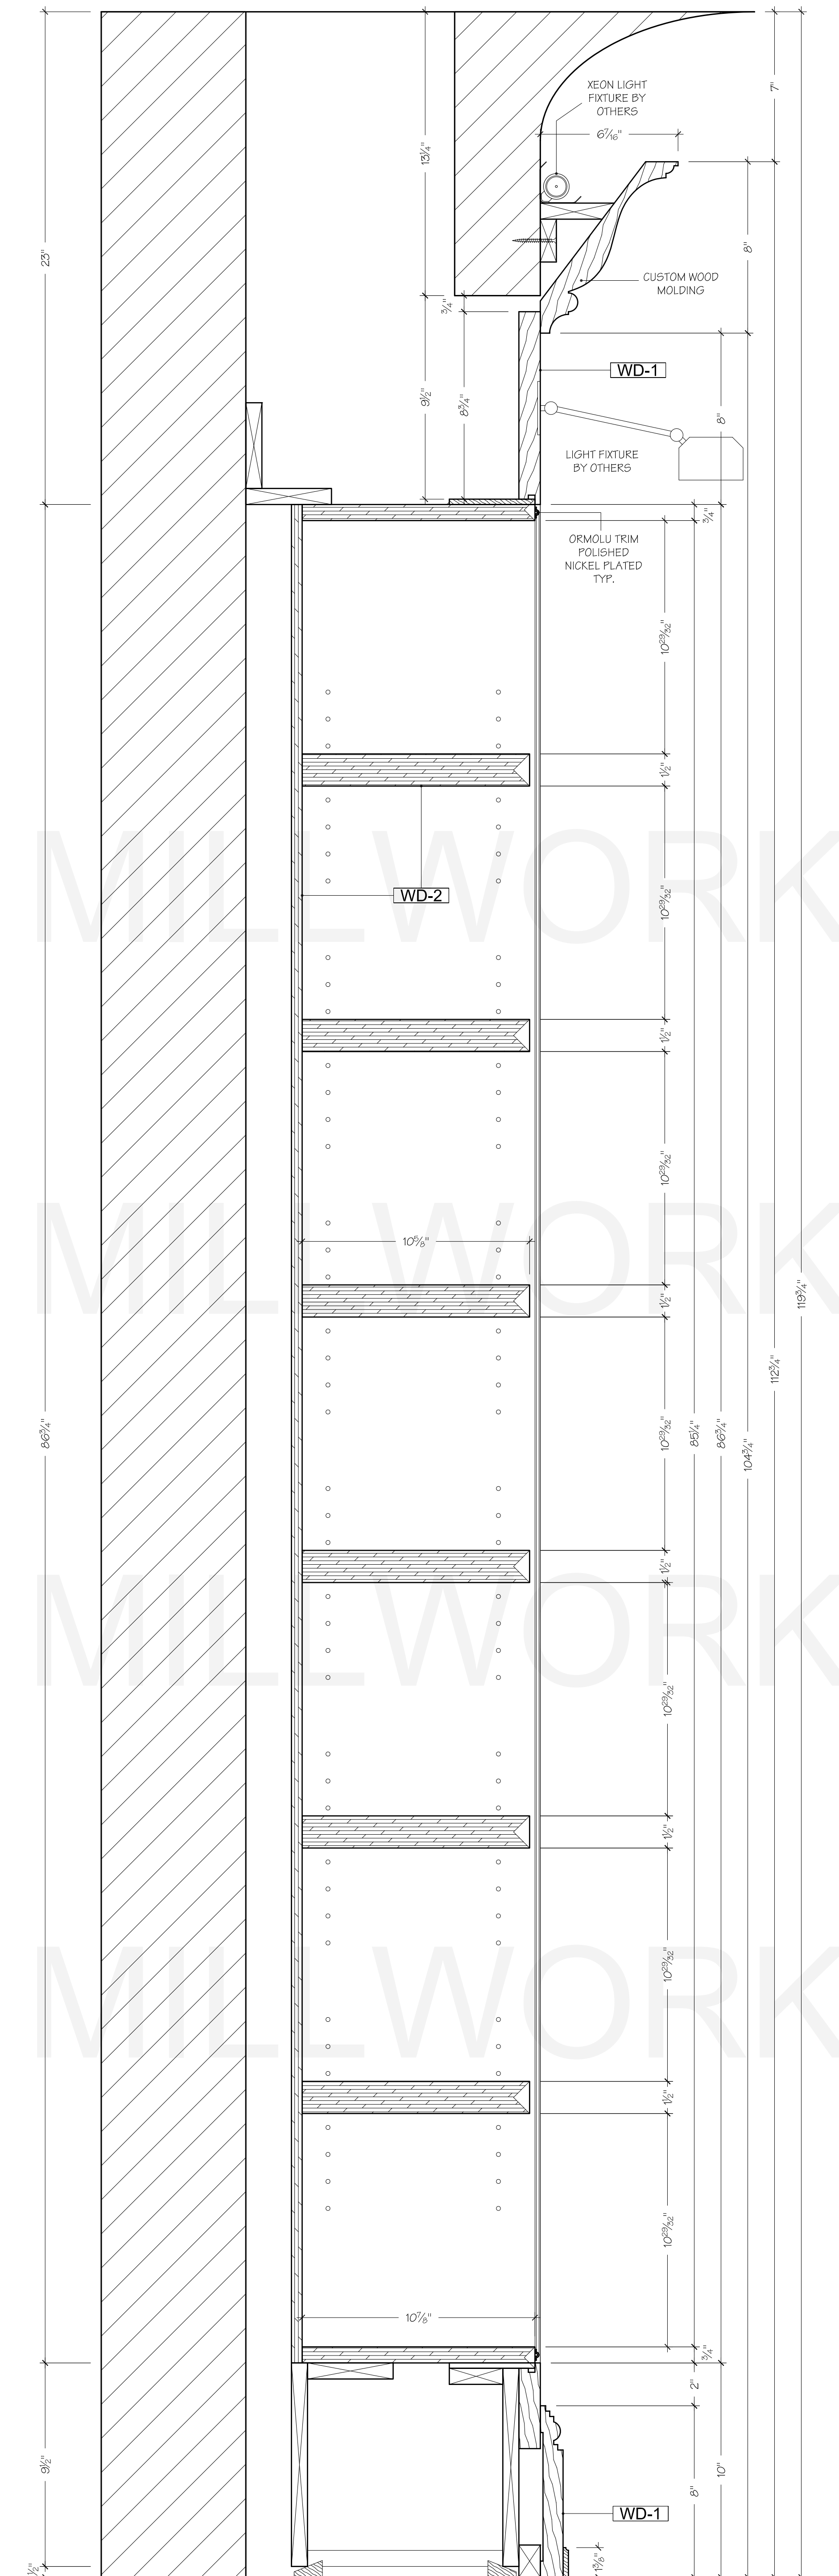


13 SECTION
SCALE: 3" = 1'-0"

BOOKSHELVES
MEZZANINE

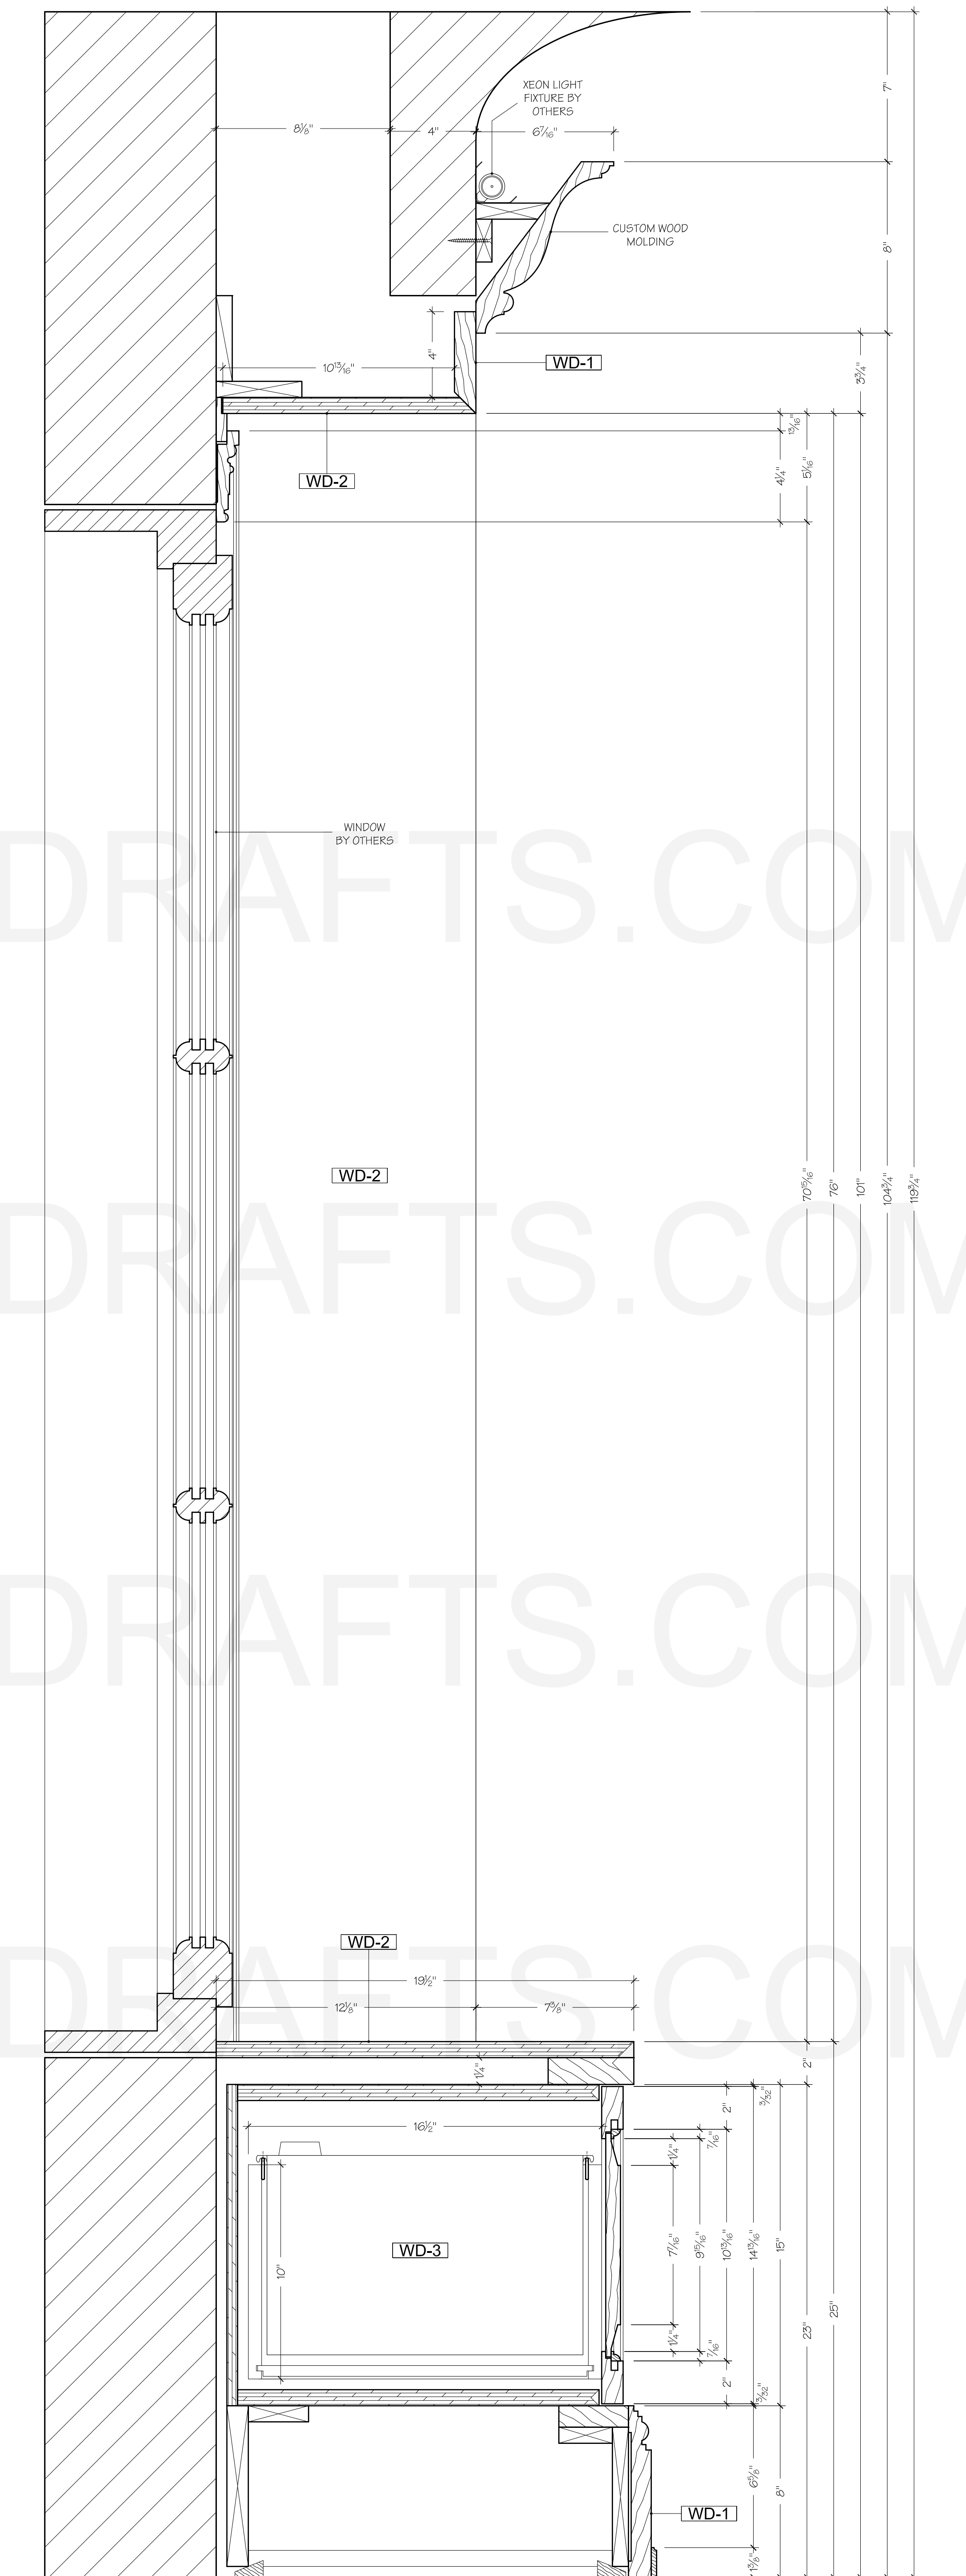


14 SECTION
SCALE: 3" = 1'-0"


WINDOW SEAT
& FILE DRAWER CABINET
MEZZANINE

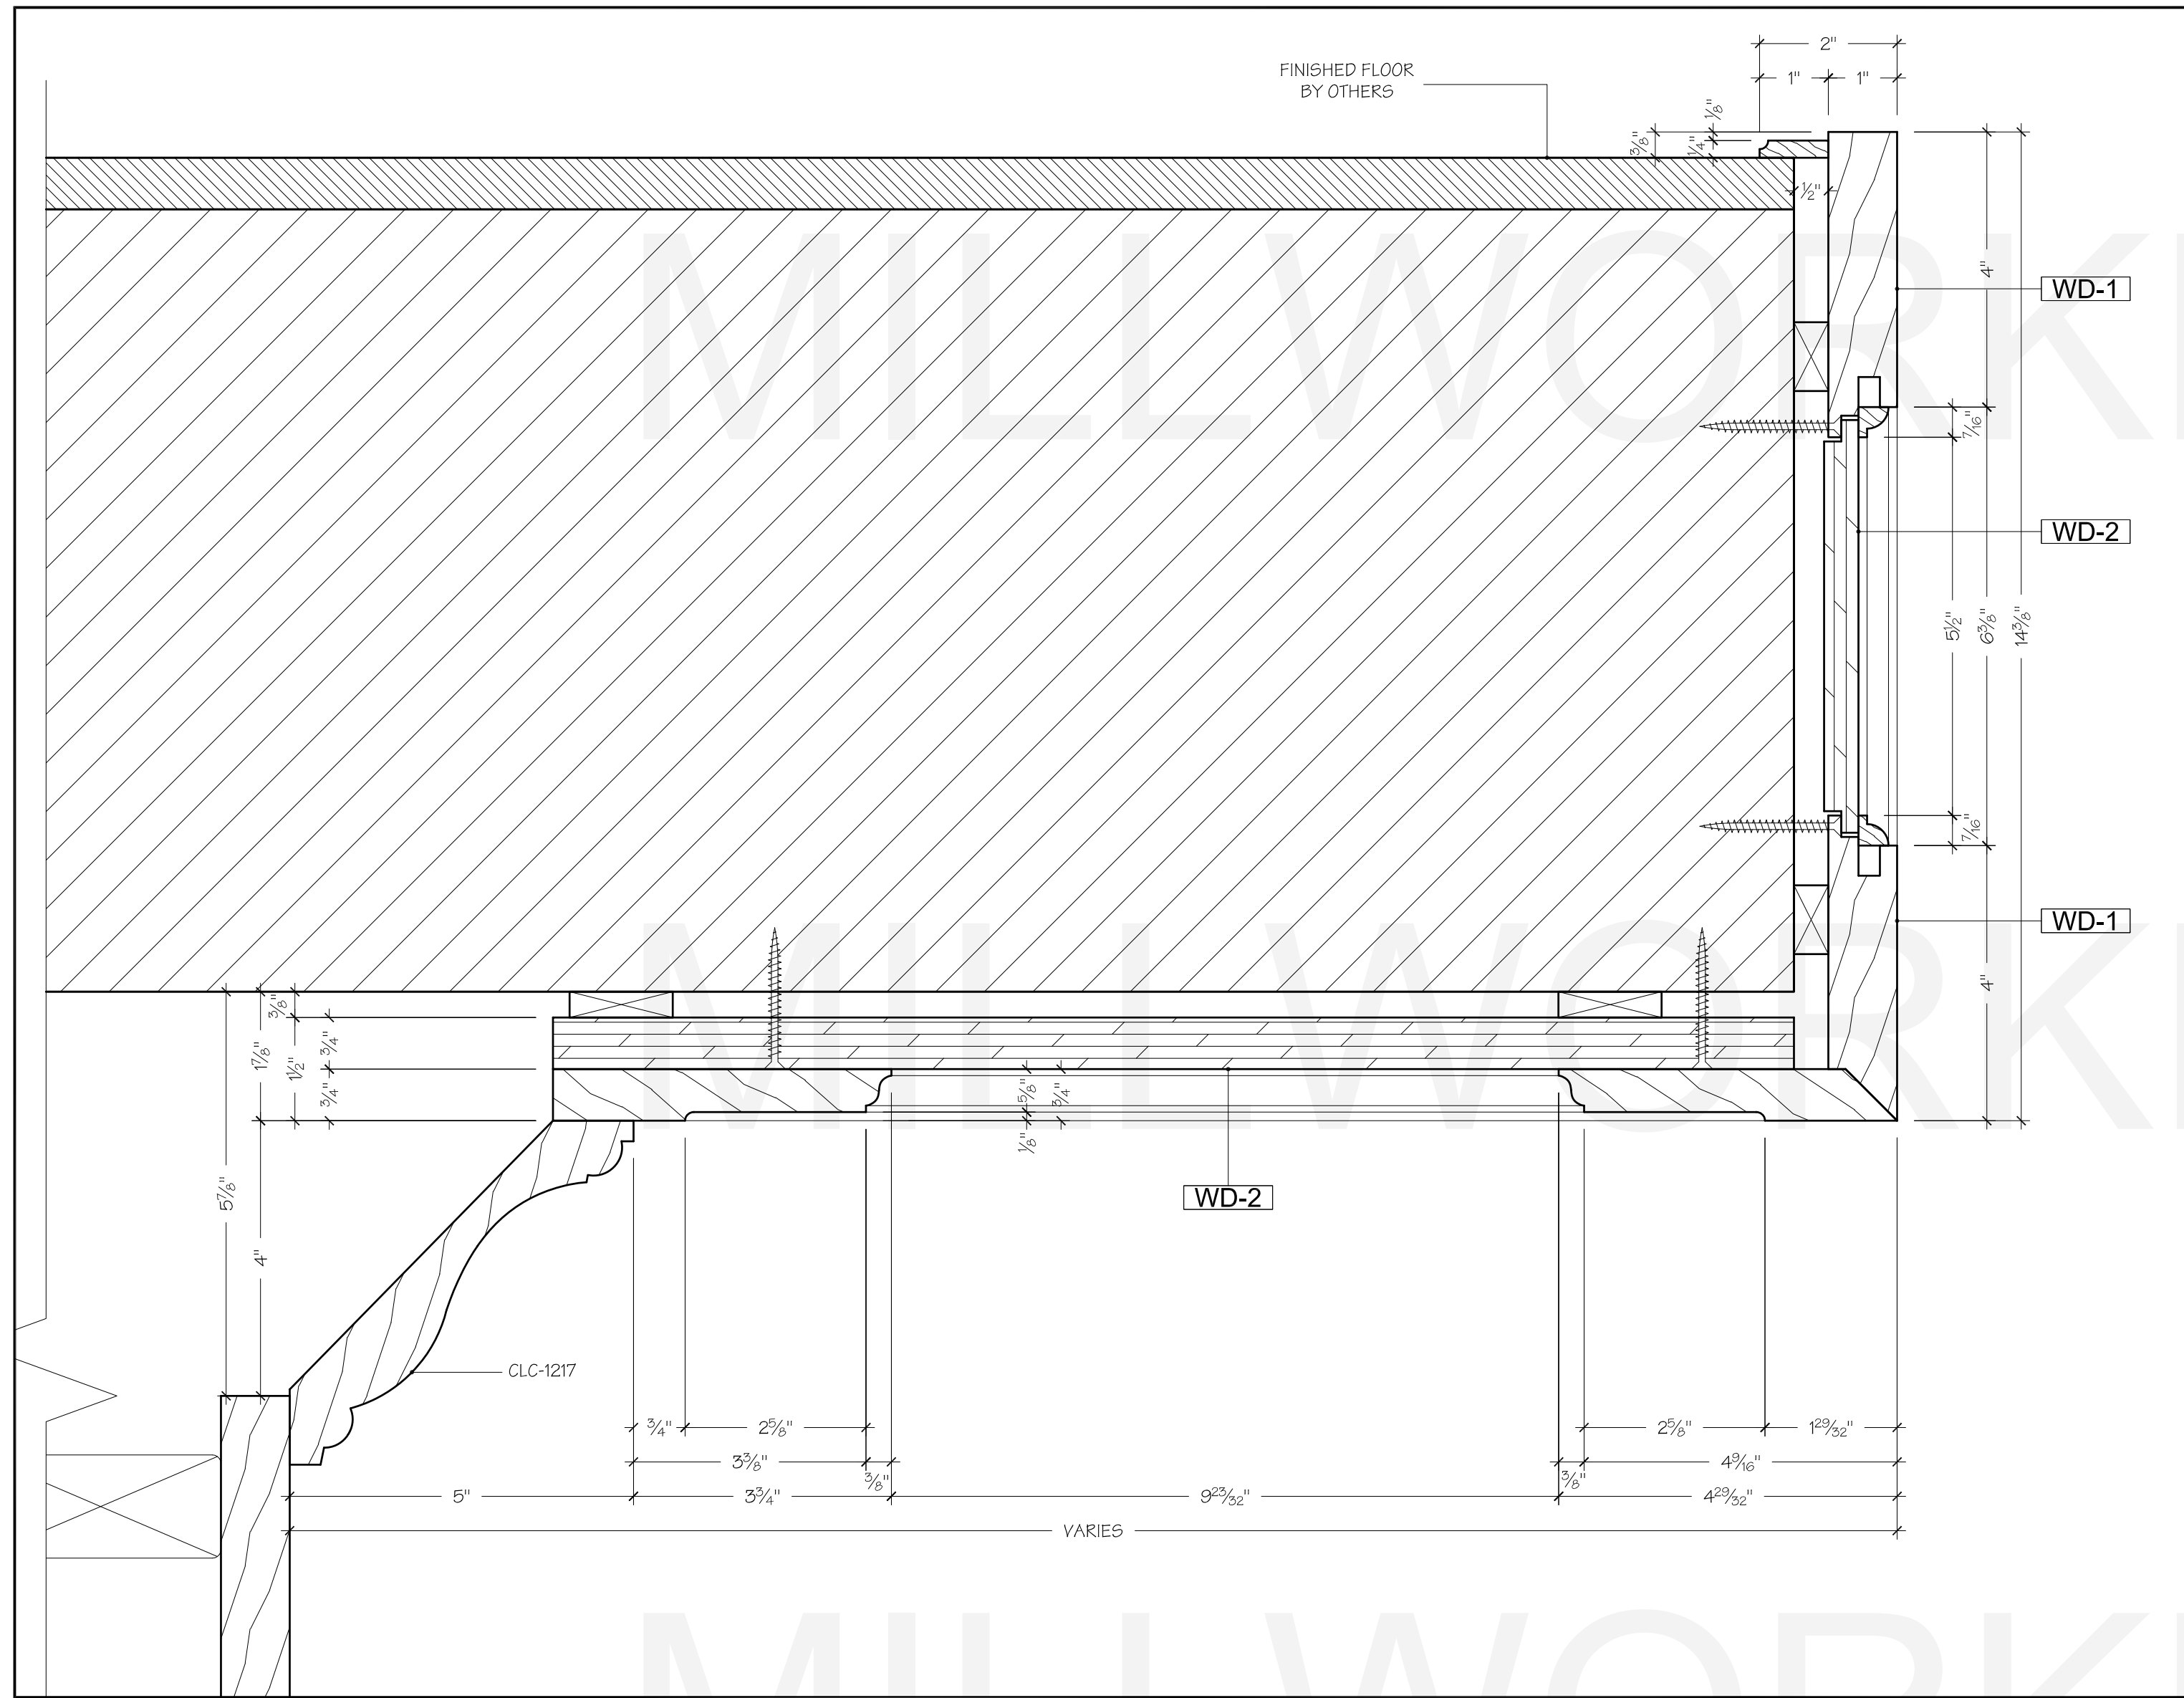


25 SECTION DETAILS @ MEZZANINE FREEZE & CEILING PANELS
SCALE: HALF LIBRARY

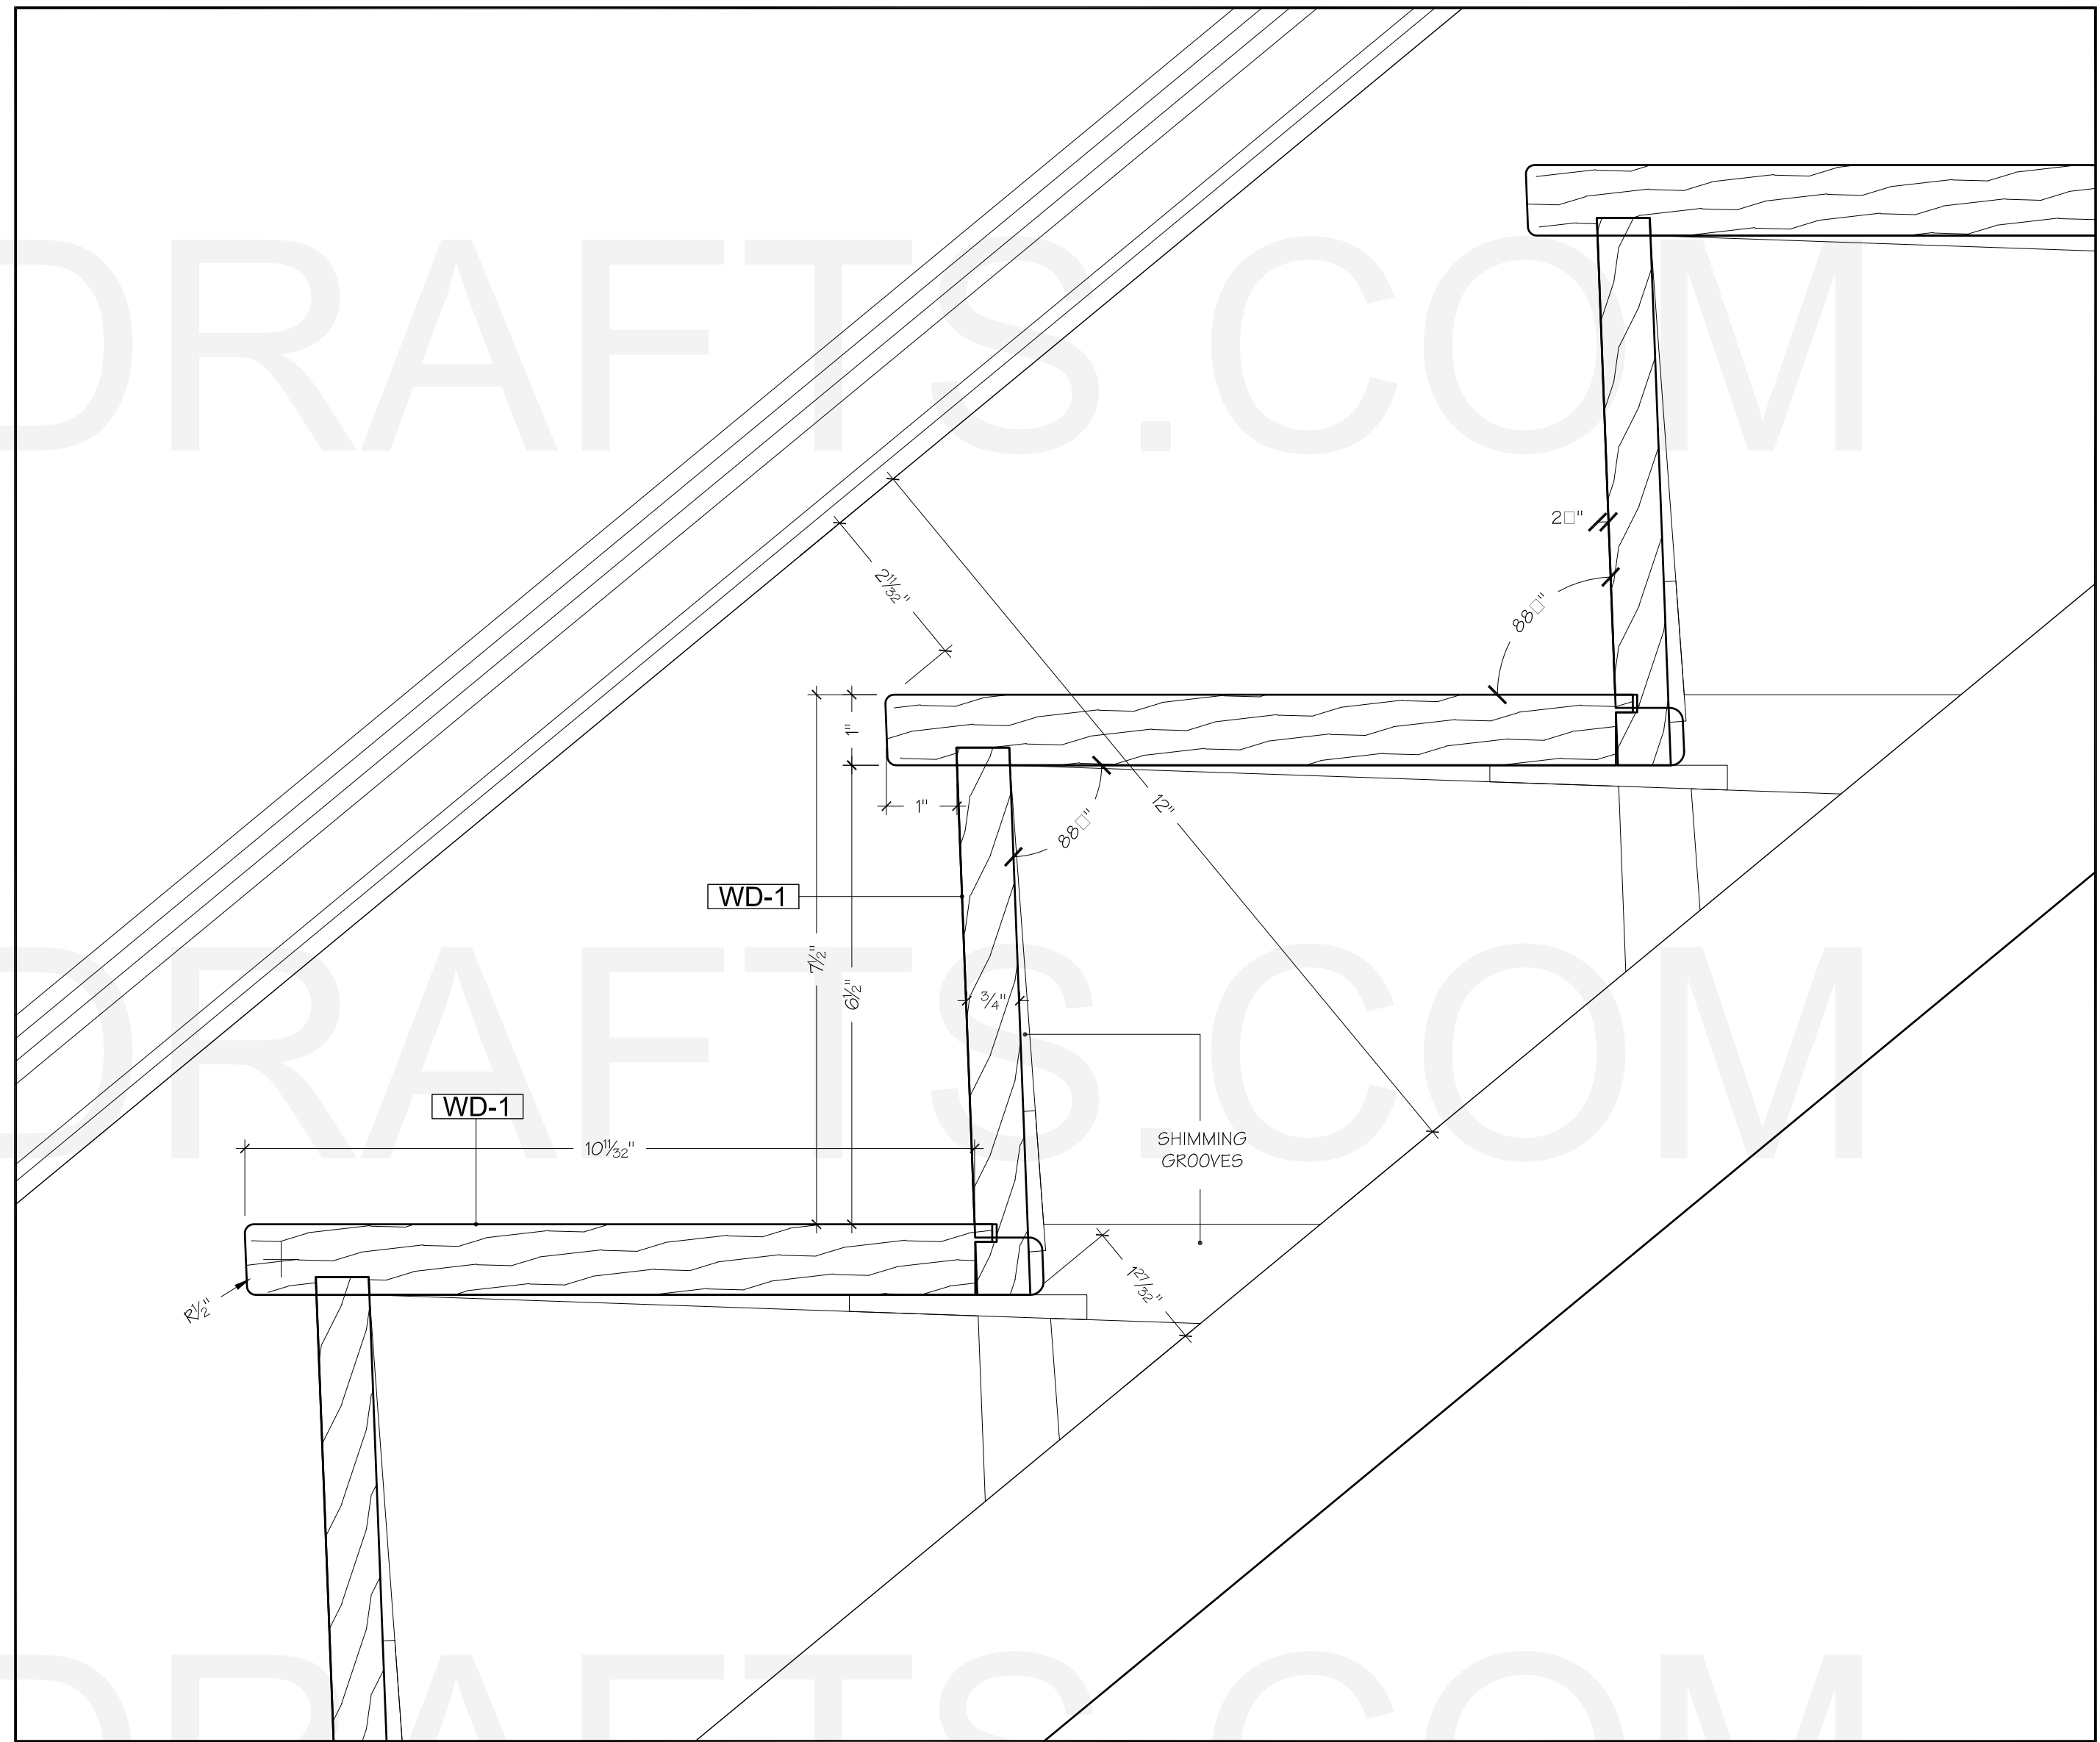


26 SECTION DETAILS @ STAIR CASE
SCALE: HALF LIBRARY

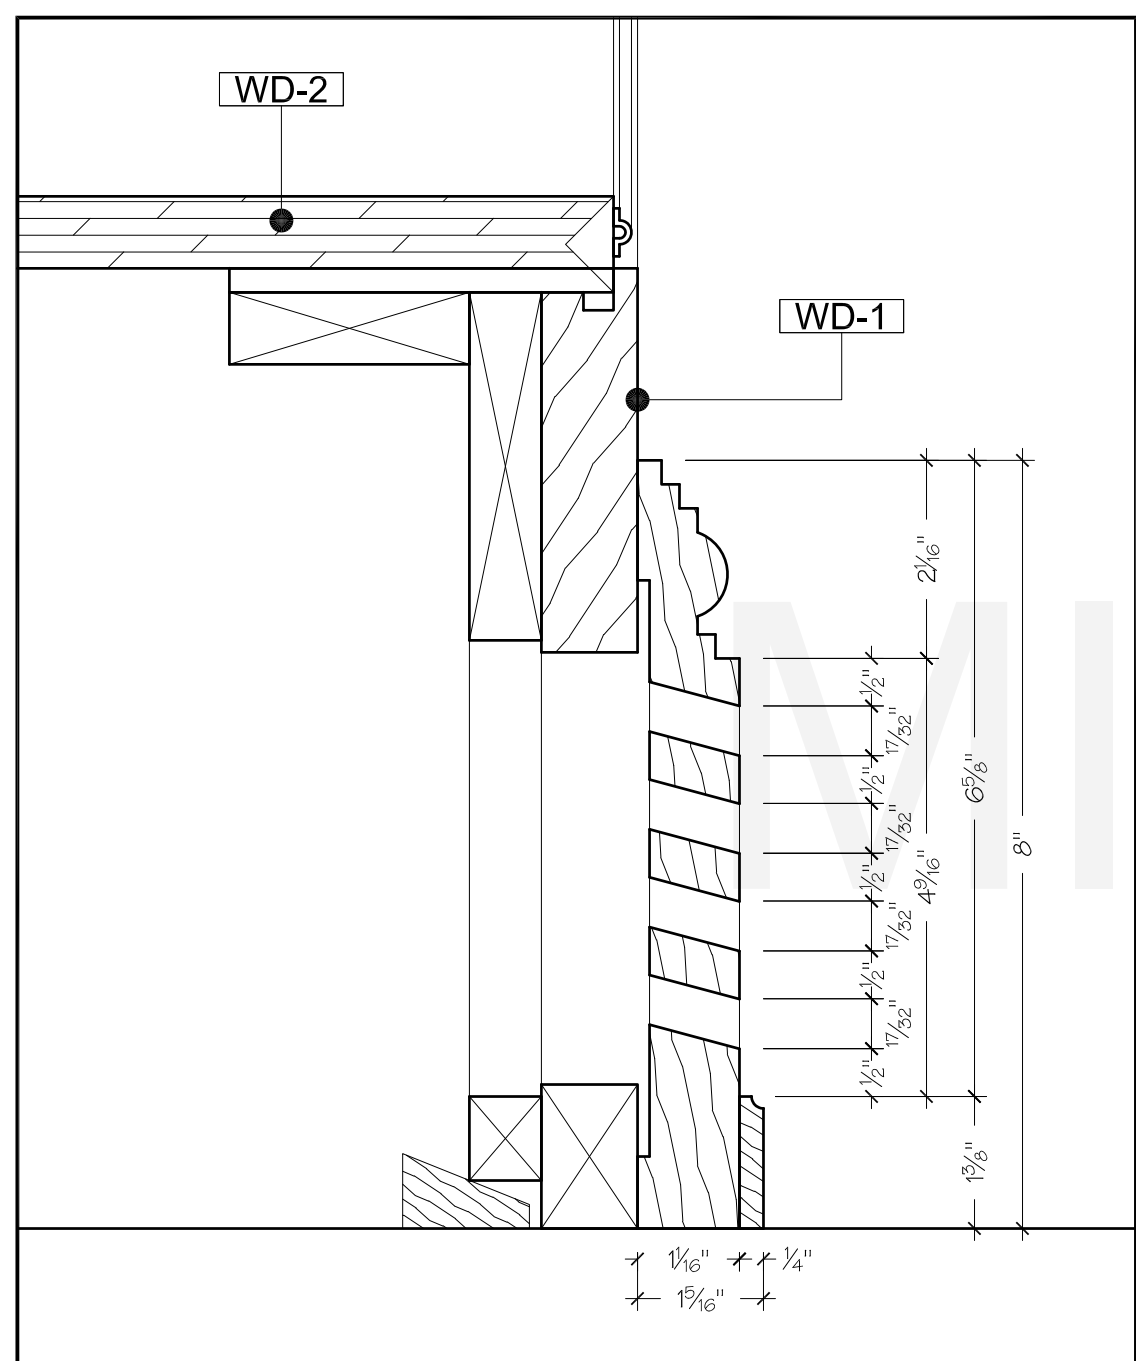


27 SECTION DETAILS TYPICAL VENTILATION SLOTS @ BASE
SCALE: HALF LIBRARY

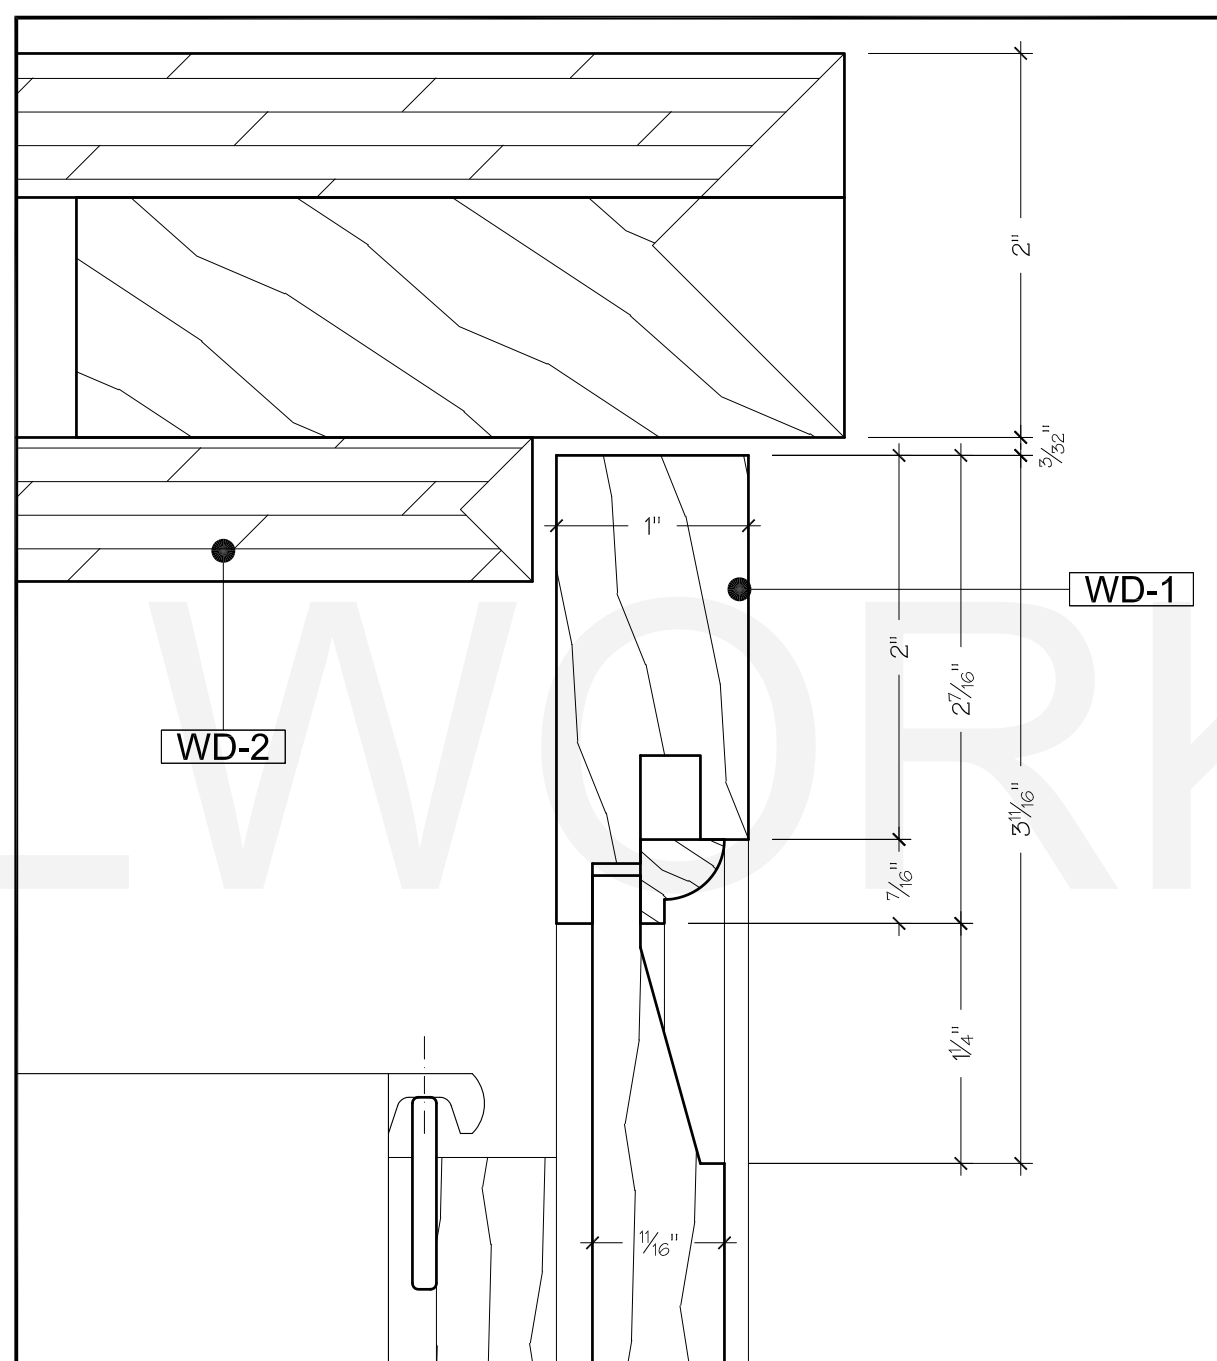


28 SECTION DETAILS TYP. STILE/RAIL LAYOUT @ DOORS AND PANELS
SCALE: FULL LIBRARY

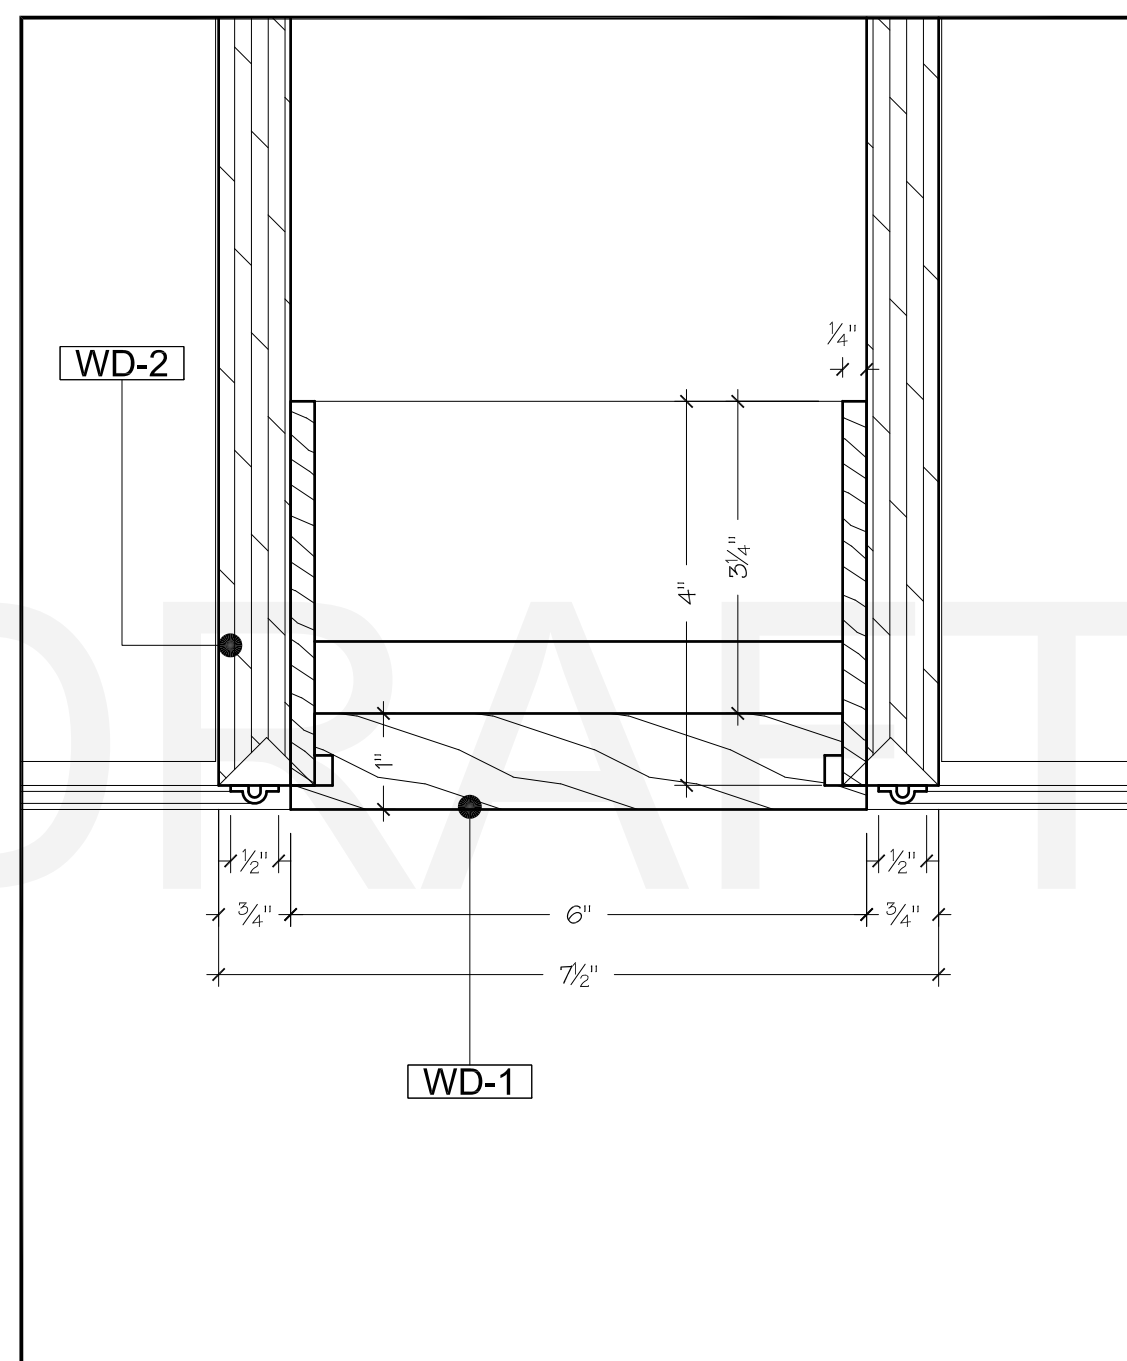


29 SECTION DETAILS TYPICAL CABINET PILASTER LAYOUT
SCALE: HALF LIBRARY

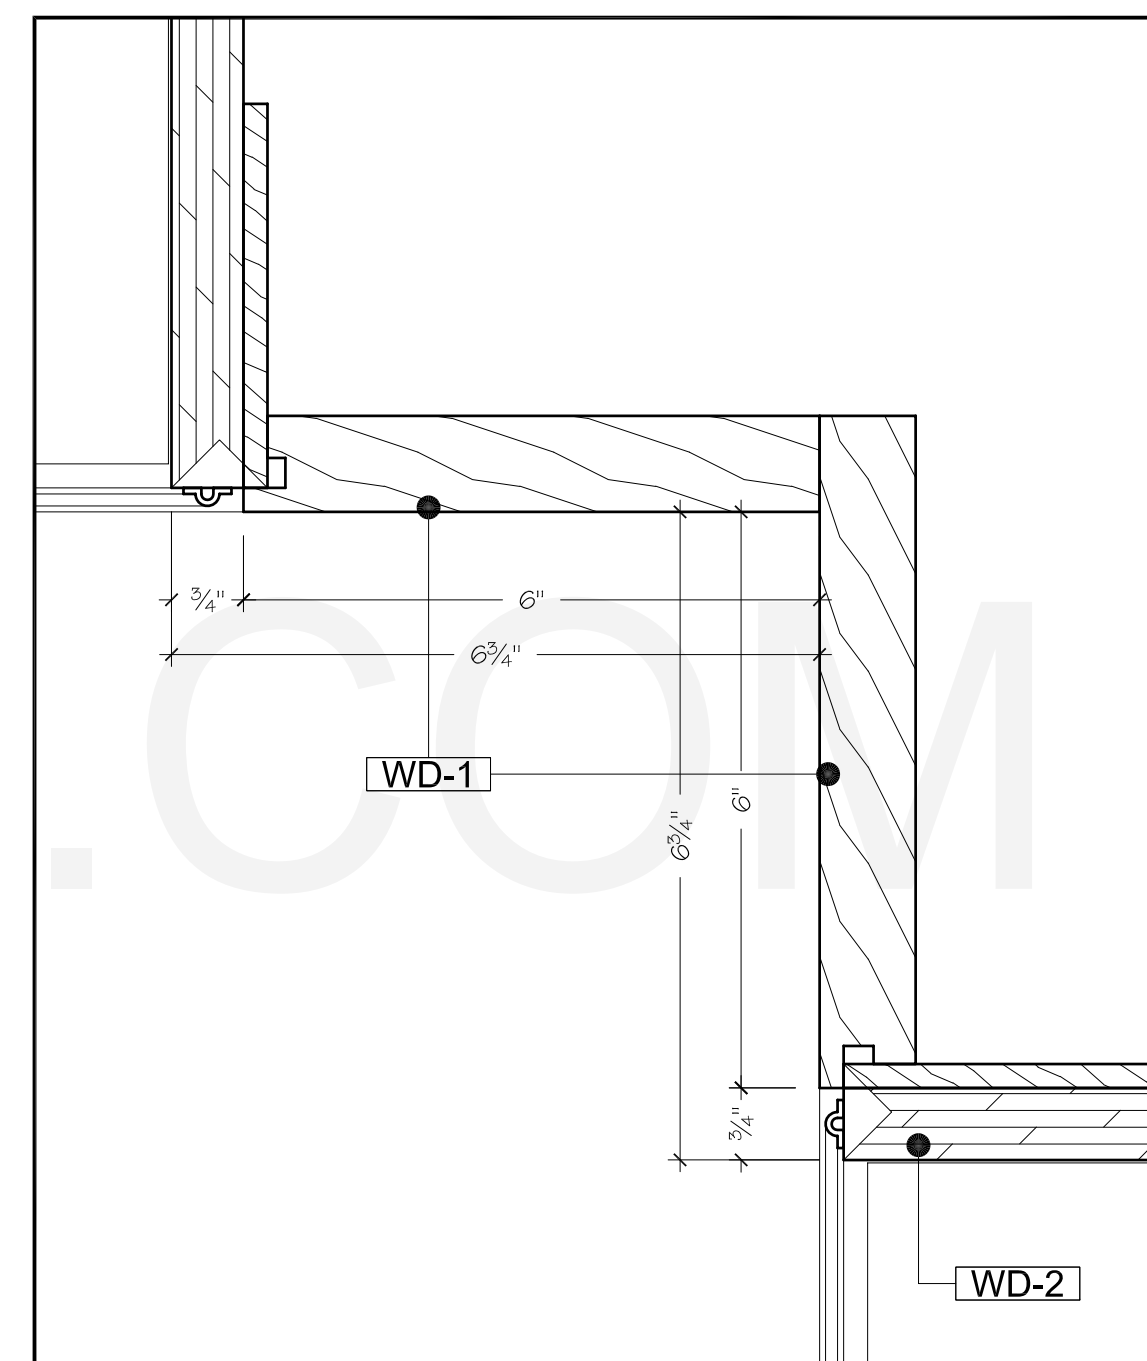

30 SECTION DETAILS TYPICAL CABINET CORNER PILASTERS
SCALE: HALF LIBRARY

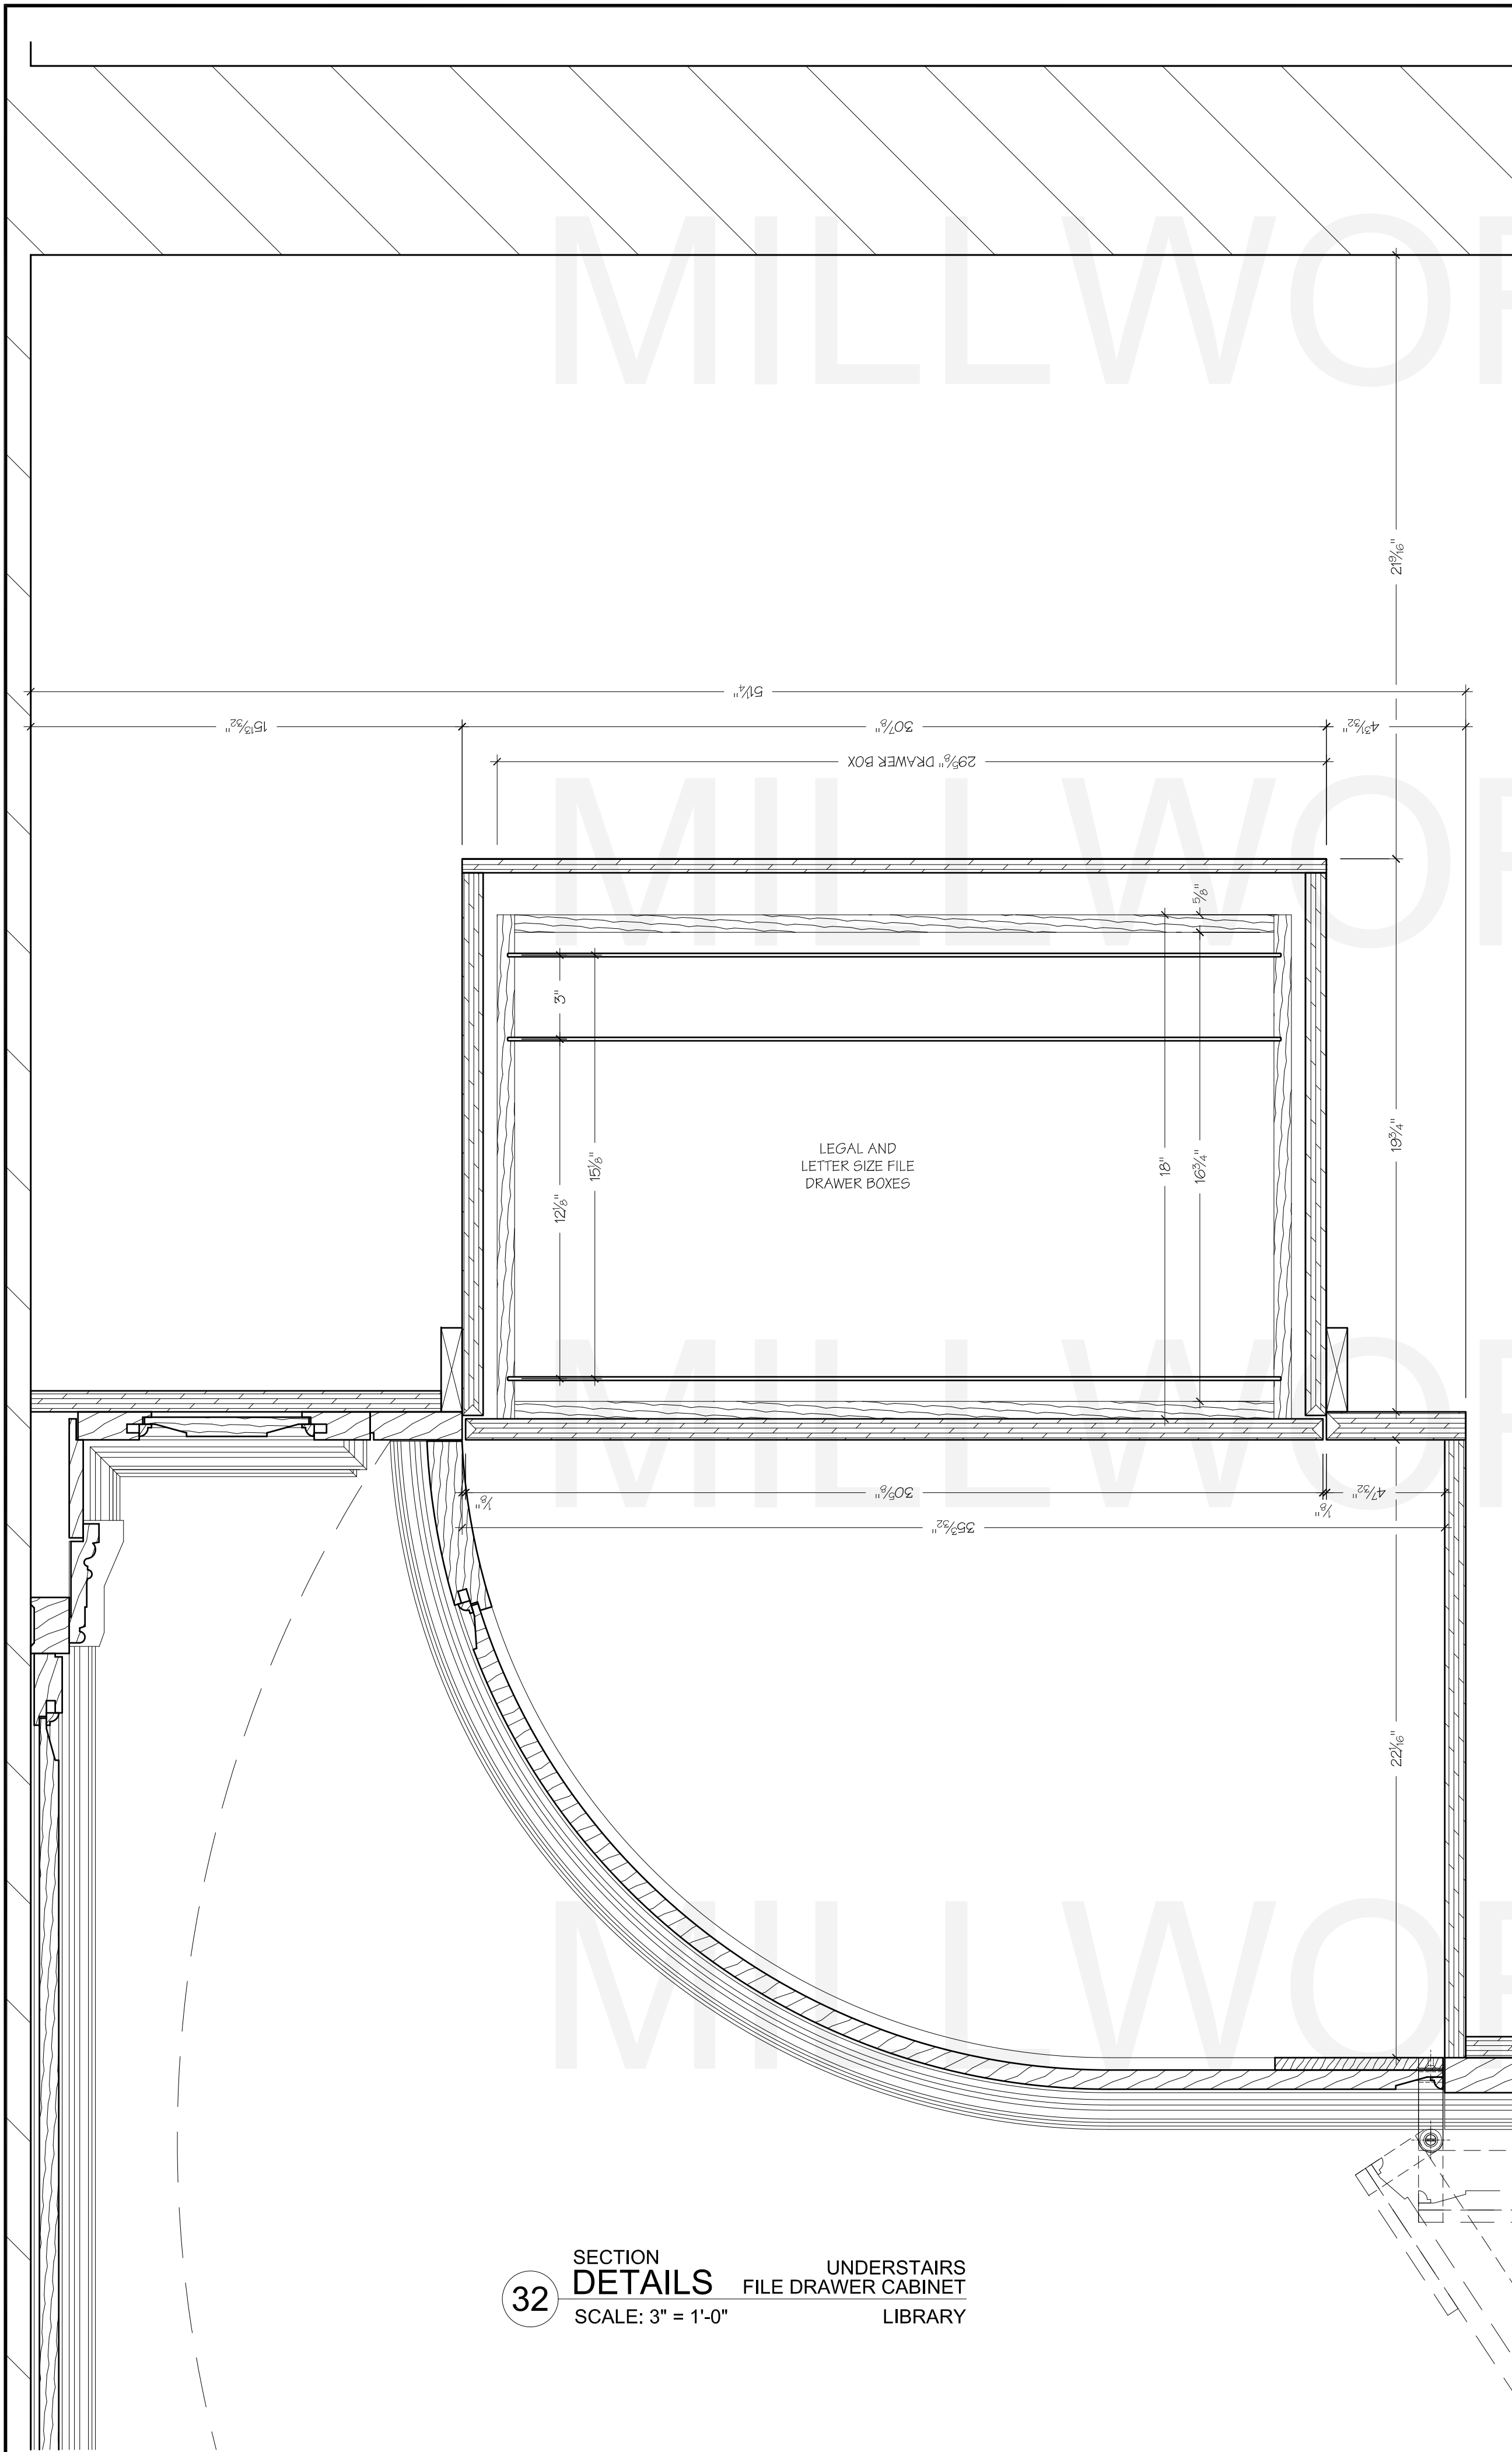

32 SECTION DETAILS UNDERSTAIRS
SCALE: 3" = 1'-0" FILE DRAWER CABINET
LIBRARY

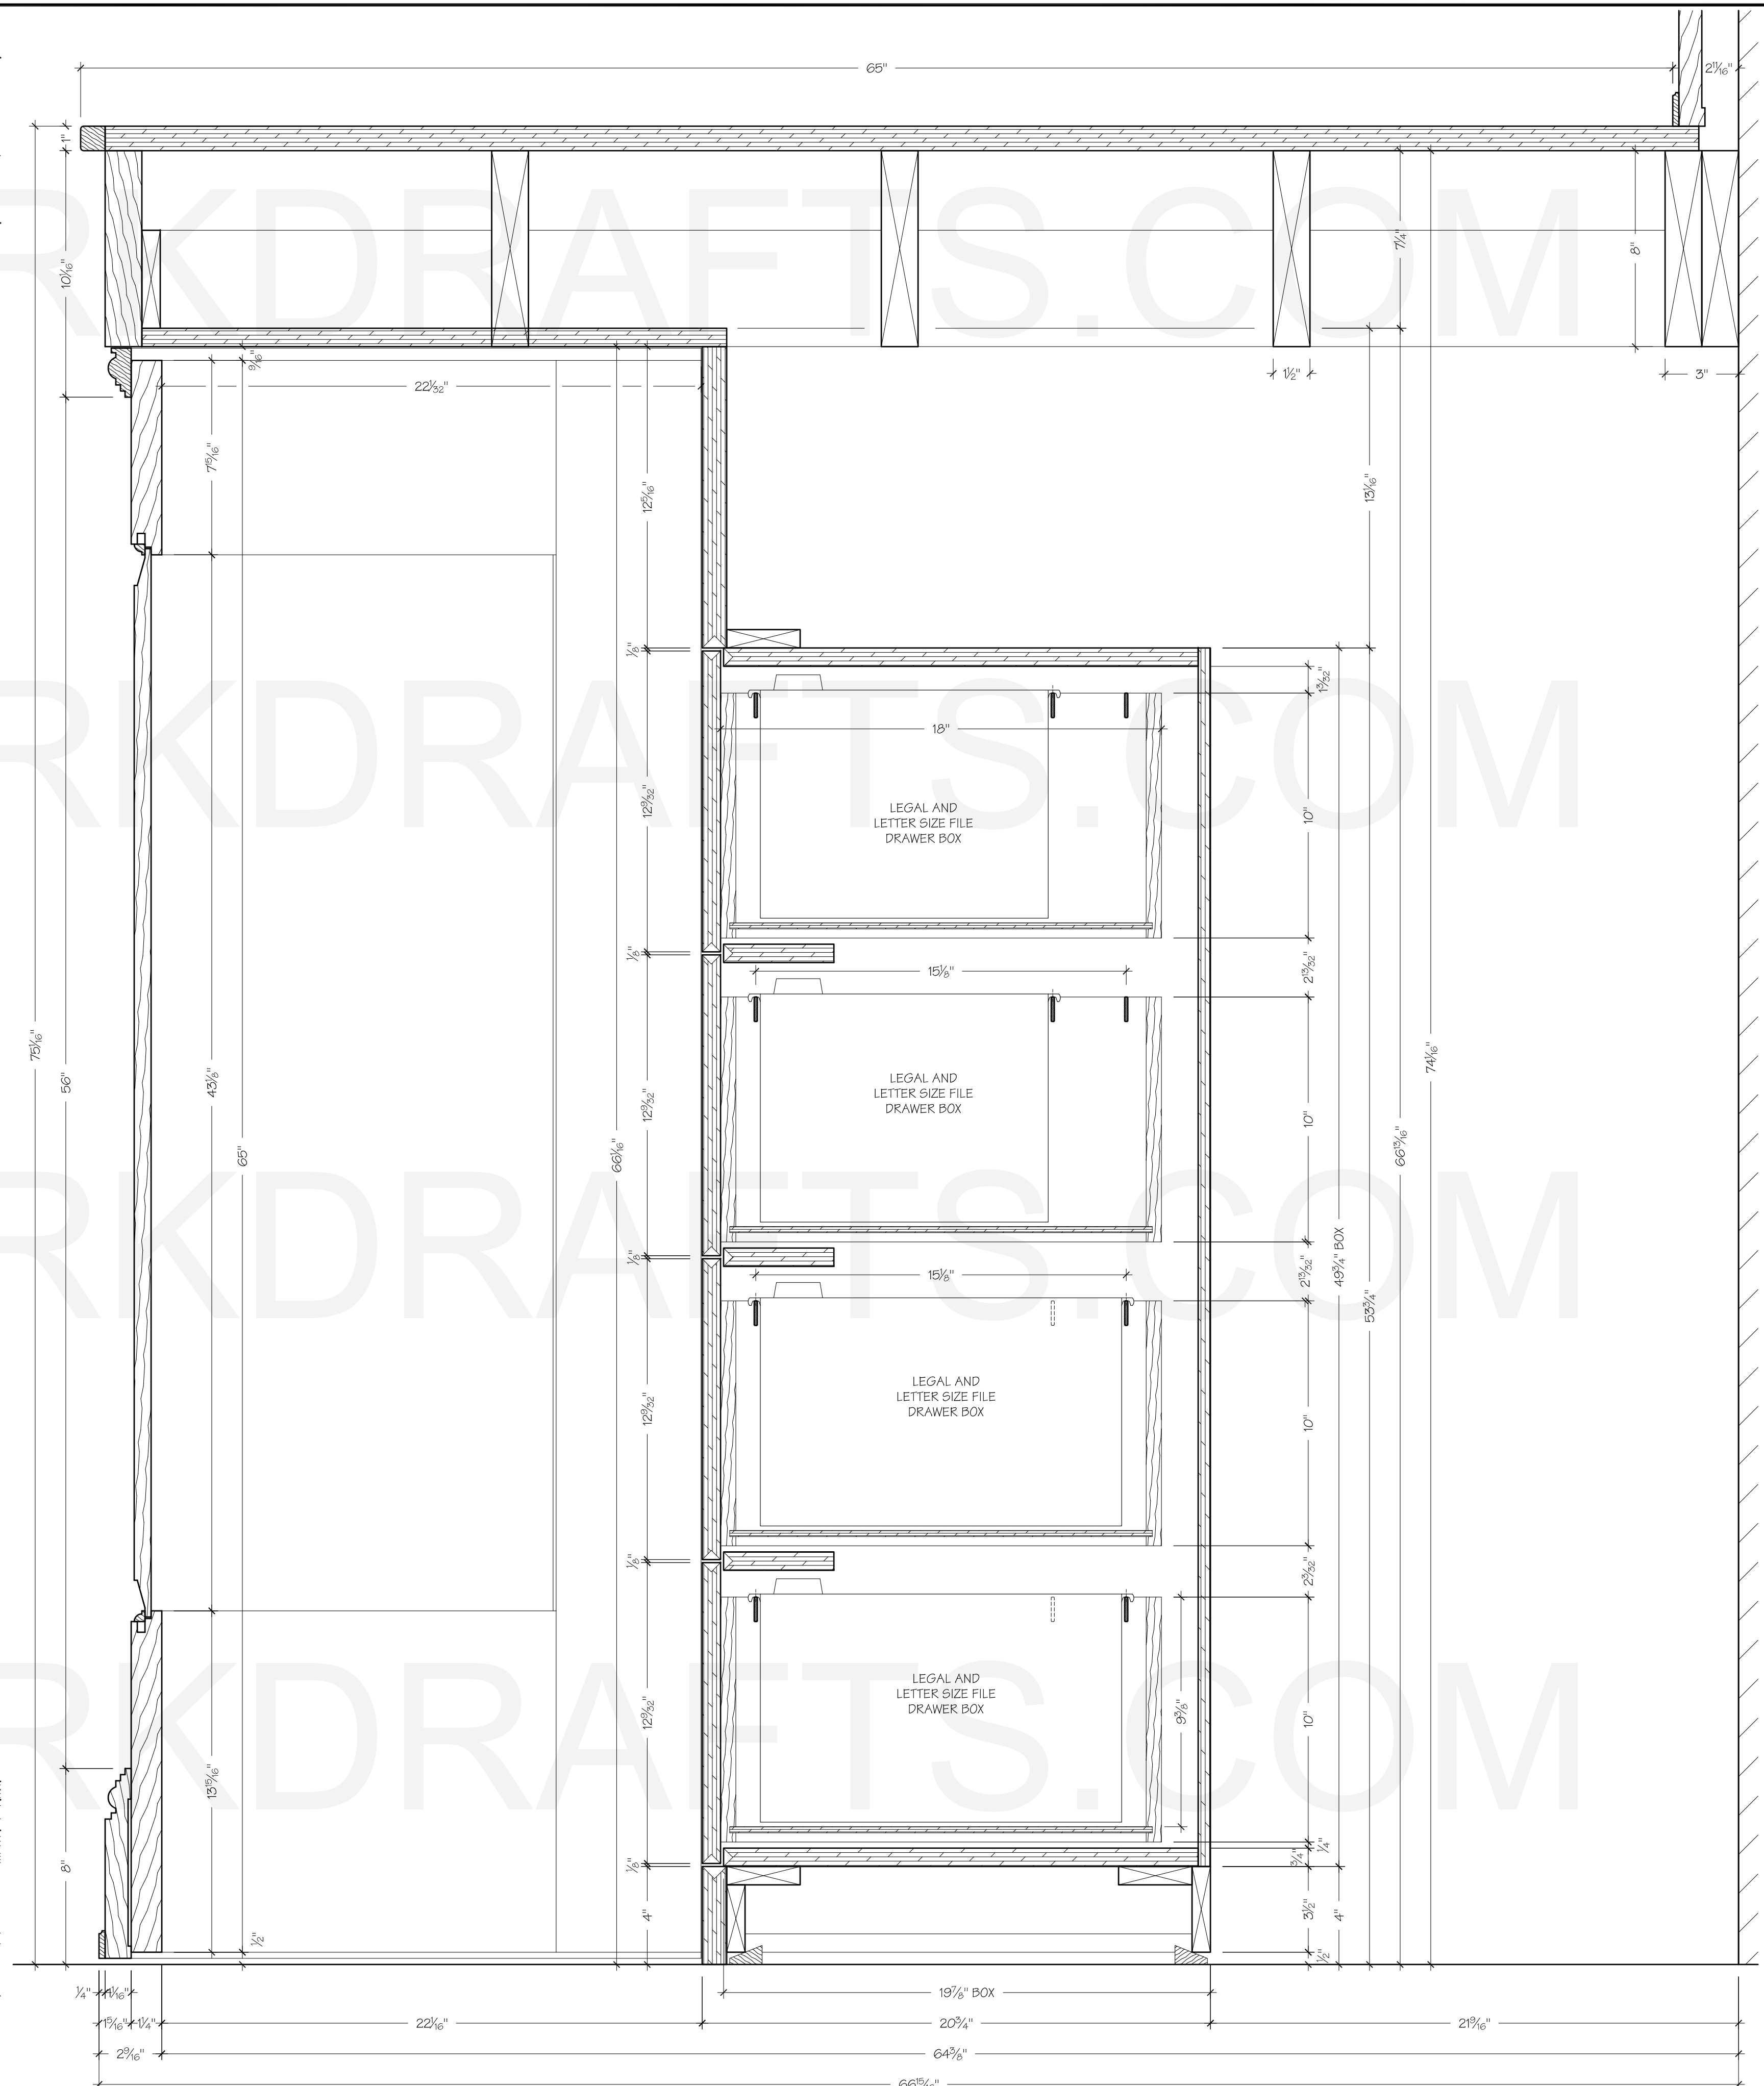

31 SECTION UNDERSTAIRS
SCALE: 3" = 1'-0" FILE DRAWER CABINET
LIBRARY